



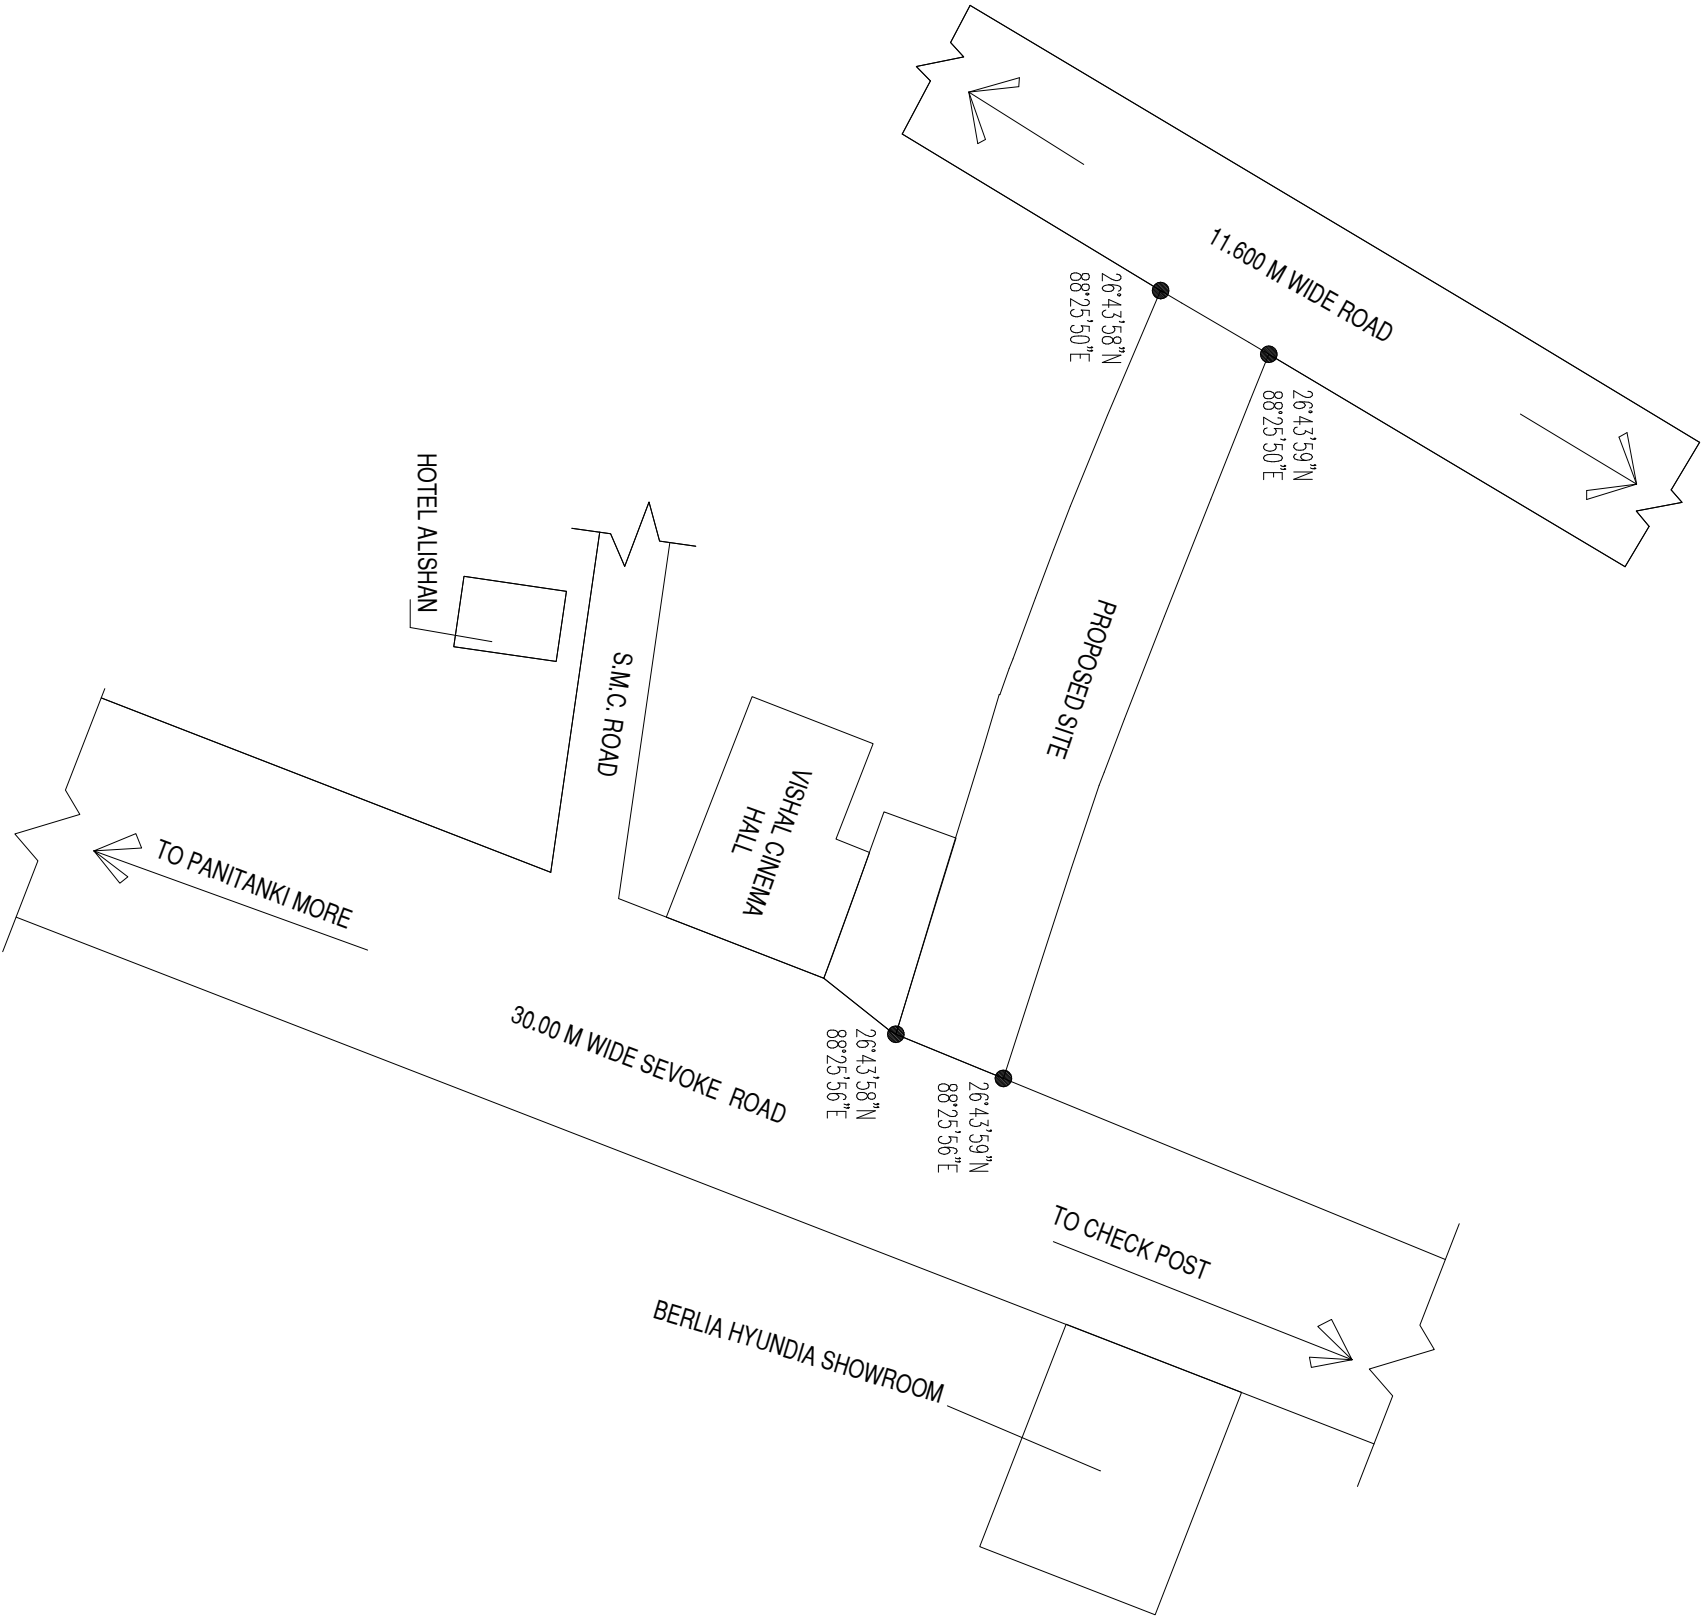

LOCATION PLAN

PROJECT:
PROPOSED B2+B1+G+VI STOREIED
COMMERCIAL BUILDING AT SILIGURI.

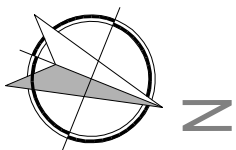

SCALE: 1:1000
DATE:08.01.25

DESIGN BY:

Mass & Void ^{©™} Architect, Interior & Landscape Consulting

A Brand of **Void & Mass** Consulting Pvt. Ltd.

56, Christopher Road,

4th Floor, Ektaa Hibiscus, Unit No.4B, Kolkata-700046

☎ 033 2328 2244 | 9836003155 ✉ maye2003@massandvoid.com