
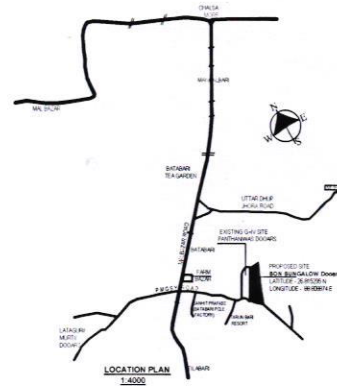


SITE PLAN AT MOUZA - DAKHIN DHUPJHORA , L.R. PLOT NO. 544 (P) & 545 (P) , J.L. NO. 28, L.R. KHATIAN NO. 1498 , P.O - BATABARI , P.S - METIALI , .PIN - 735206, DIST - JALPAIGURI .

LAND AREA: 544 (61 DCM.) & 545 (507 DCM.)
TOTAL 568 DEC. = 22,985.953 SQ.M.

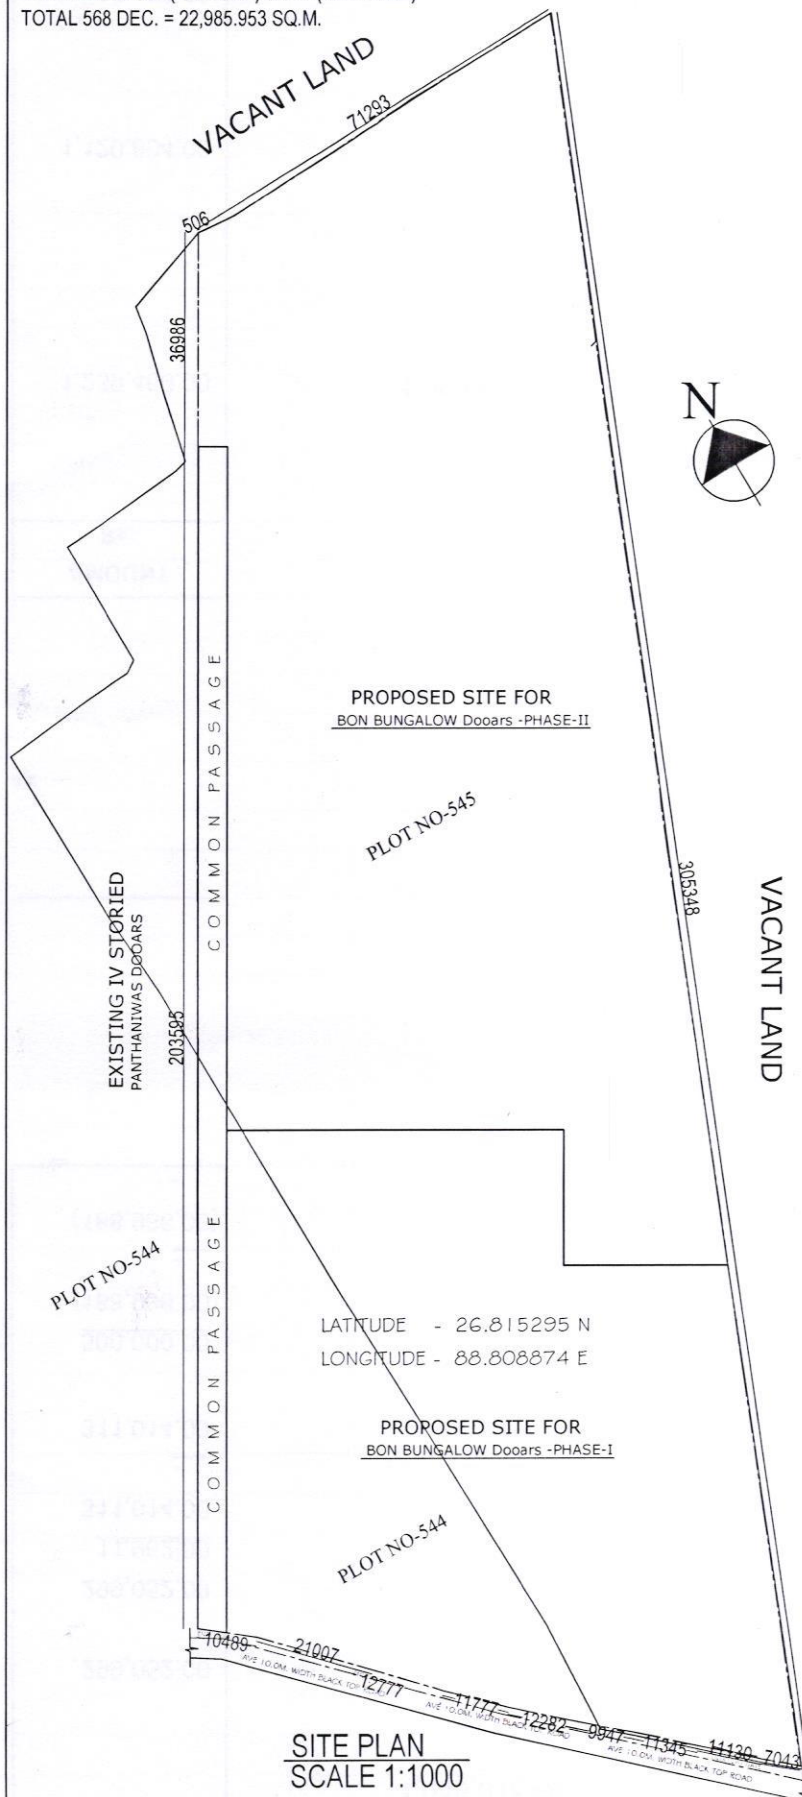

BON BUNGALOW Doors

LAND AREA FOR

PHASE- I

DAG NO.544 (P) = 48.958 DEC = 1981.261 SQ.M.
DAG NO. 545 (P) = 160.212 DEC = 6483.483 SQ.M.
209.170 DEC = 8464.744 SQ.M.

PHASE- II

DAG NO.544 (P) = 0.166 DEC = 6.731 SQ.M.
DAG NO. 545 (P) = 332.967 DEC = 13474.598 SQ.M.
333.134 DEC = 13481.329 SQ.M.

COMMON PASSAGE

DAG NO.544 (P) = 11.875 DEC = 480.569 SQ.M.
DAG NO. 545 (P) = 13.821 DEC = 559.311 SQ.M.
TOTAL LAND AREA = 25.696 DEC = 1039.88 SQ.M.

BELA INFRASTRUCTURE PRIVATE LIMITED
Karim Kumar Ray
Director

SIGNATURE OF OWNER

Anupam Maiti
ANUPAM MAITI
C.O.A. Registered Architect
CA/2010/48538
anupam.mozaik@yahoo.co.in
SIGNATURE OF ARCHITECT

BELA INFRASTRUCTURE PRIVATE LIMITED
Karim Kumar Ray
Director

SIGNATURE OF BUILDER

NAME OF THE OWNER : BELA INFRASTRUCTURE PVT LTD.

PROJECT :-
II # PARTLY III STORIED RESIDENTIAL BUNGALOW
PLAN AT MOUZA - DAKHIN DHUPJHORA , L.R.
PLOT NO. 544 (P) # 545 (P) , J.L. NO. 28, L.R.
KHATIAN NO. 1498, P.O - BATABARI , P.S -
METIALI , PIN - 735206 , DIST - JALPAIGURI .