


Proposed Project at Mouza-Balidanga, J.L. No-35, R.S. Plot No-620(Part), L.R. Plot No-1193, L.R. Khatian No-9091, 9051, Mahalla-Chotonilpur West Para, Holding No-123/1, Ward No-14, under Burdwan Municipality, P.S.-Burdwan

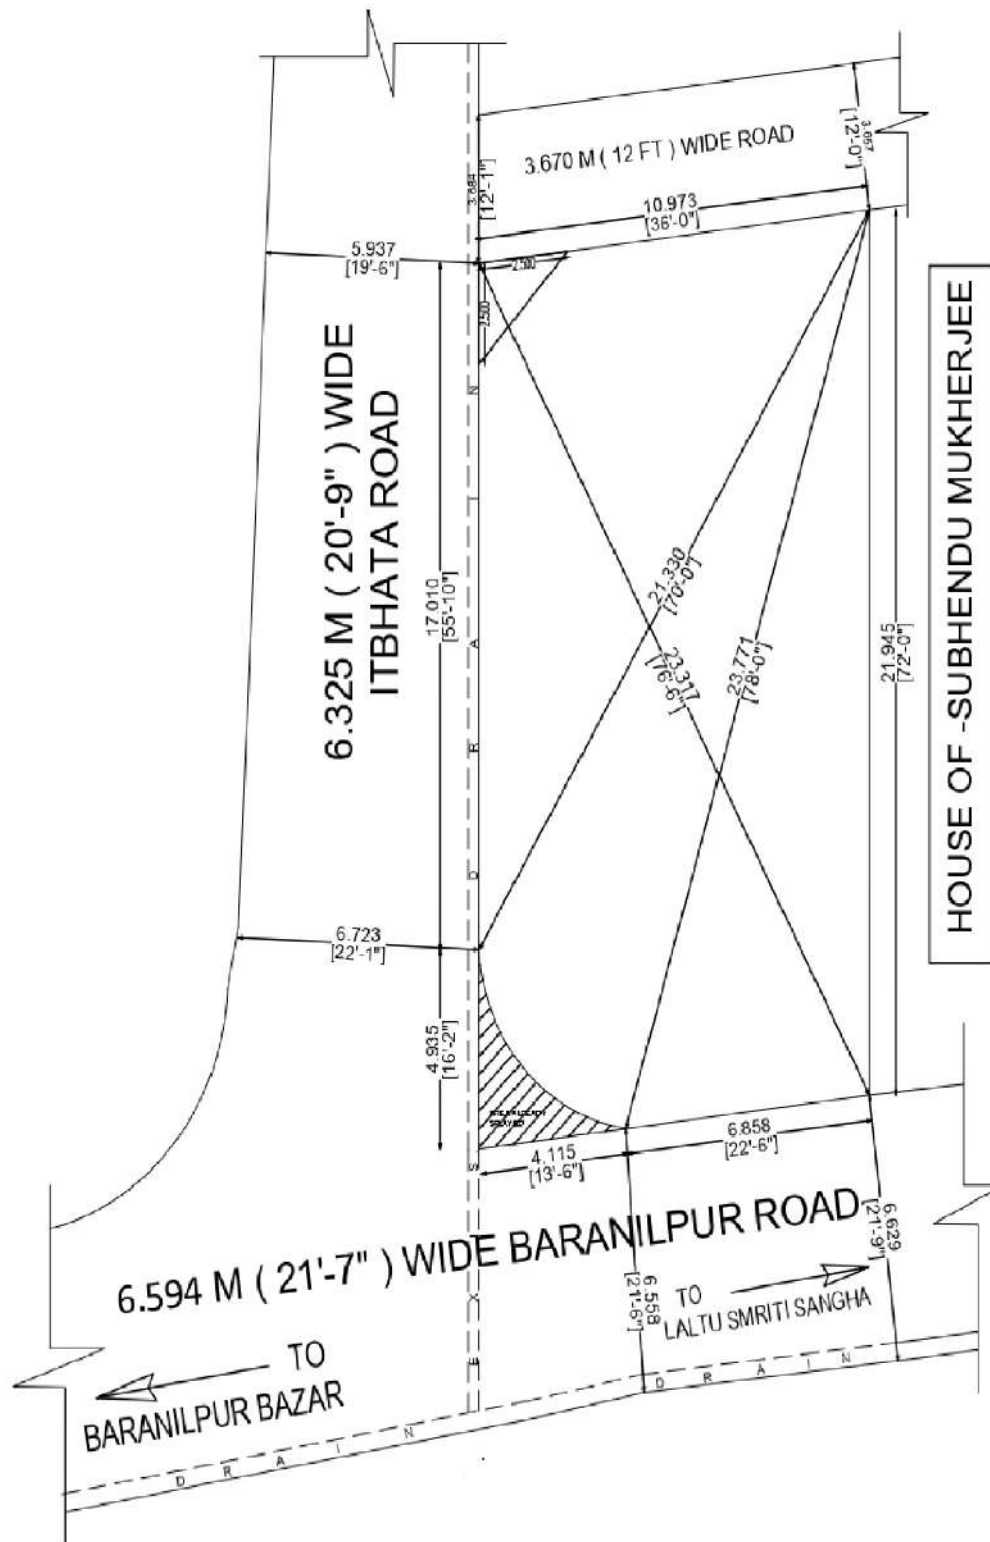

LATITUDE : 23.234880
LONGITUDE : 87.848109

BANERJEE ENTERPRISE
Soumen Banerjee
Proprietor

SIGNATURE OF OWNER