


Proposed Project at Mouza-Bhatra, J.L. No-38, L.R. Dag No-18, L.R. Khatian No-1773, Holding No-5, at Amarbati Road, Ward No-09, under Barasat Municipality, P.S.-Barasat, District-North 24 Parganas

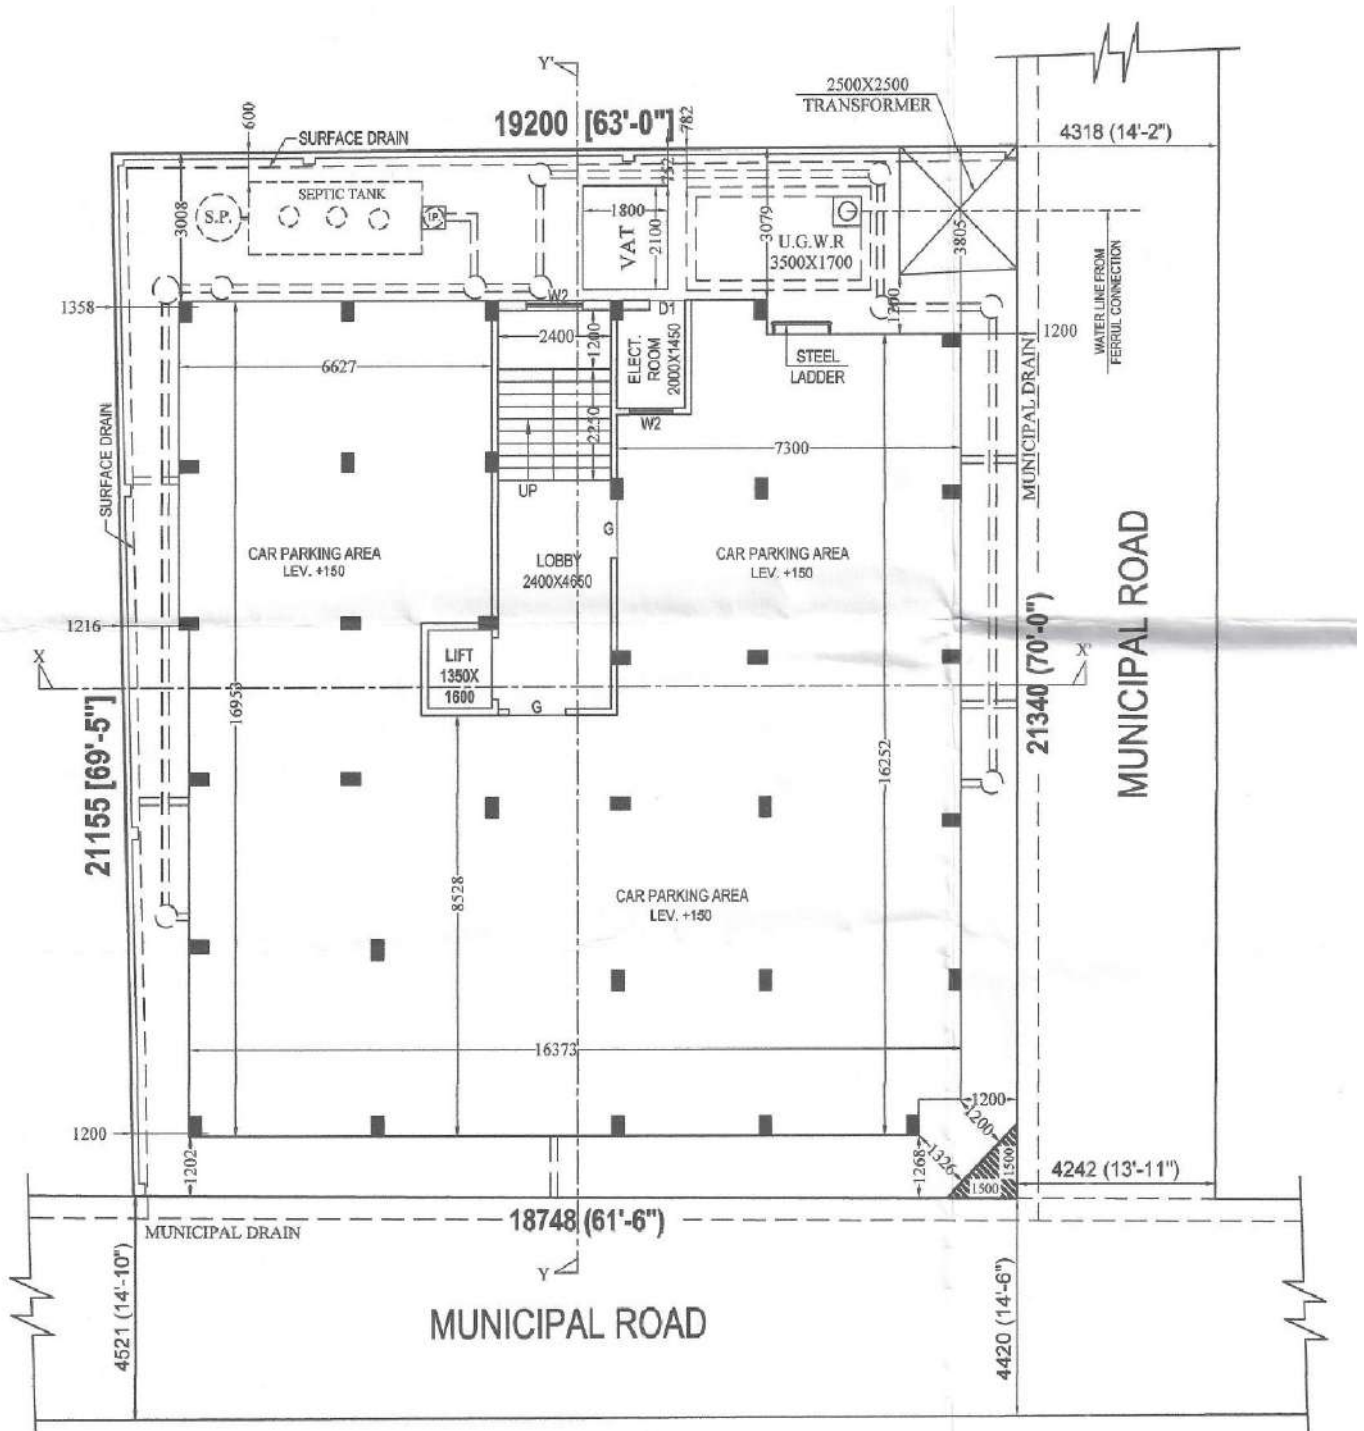

LATITUDE : 22.717616
LONGITUDE : 88.476496

CA KORNIK
S. Madam
Proprietor

SIGNATURE OF OWNER