


Proposed Project at Mouza- Bishnupur, J.L. No-101, R.S. Plot No-13978, L.R. Plot No-10046, Khatian No-33866, 33865, at Boila Para, near Parimaldebi School, Bishnupur, Holding No- 64/428/B/1, Ward No-15, P.S.-Bishnupur, District- Bankura

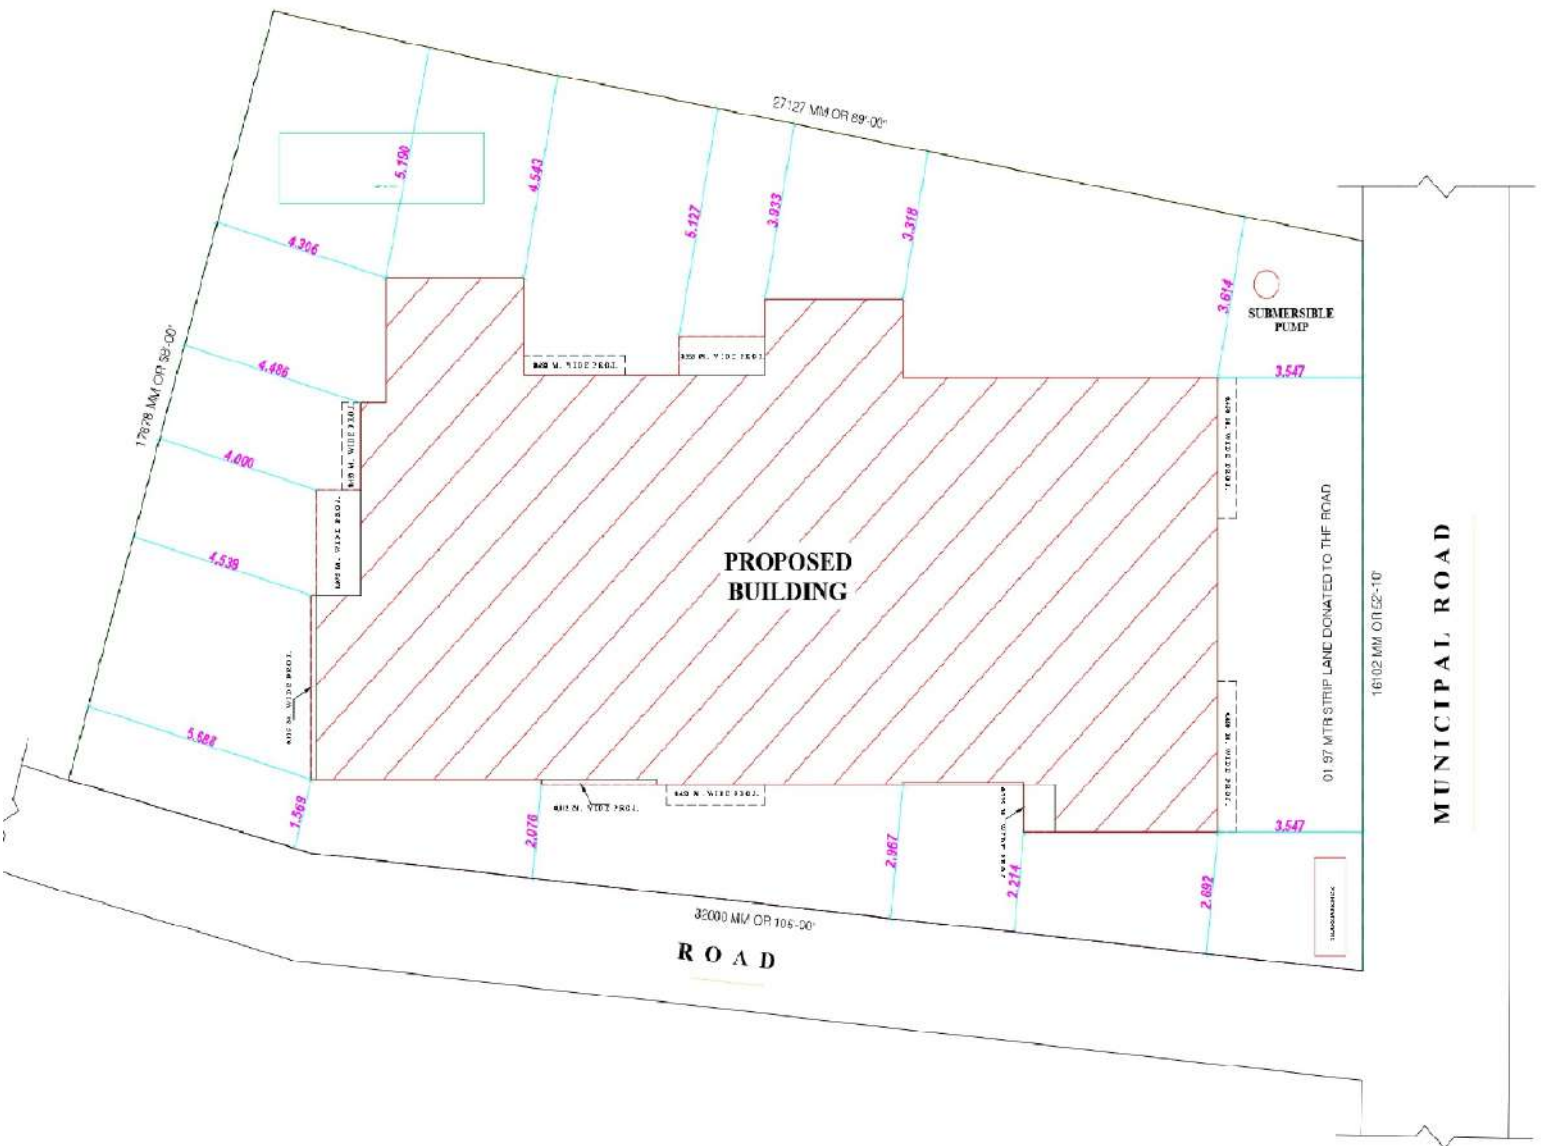

LATITUDE : 22.380672
LONGITUDE : 88.269506

SWASTIK CONSTRUCTION
Somnath Deb
 PROPRIETOR

SIGNATURE OF OWNER