

PROJECT - BUILDING PLAN
 REVISED ON STORED PRINCIPALLY RESIDENTIAL BUILDING AT MAHESHTALA, R.S. DAG NO. 1434, L.R. DAG NO. 3398 - L.R. KHATTAN NO. 6939, J.L. NO. 16, WARD NO. 06, HOLDING NO. 201196, MOUDA - KAPASDANGA, P.S. - CHHINBURAN, UNDER HOOGLY-CHHINBURAN MUNICIPALITY, DISTRICT - HOOGHLY.

OWNERS NAME:
 TRIPATI CONSTRUCTION PARTNERS
 1. MR. SUNIT KUMAR DEY : 50 MR. SUKUMAR DEY
 2. SMT. SUSAMA DEY : W/O SH. SUNIT KUMAR DEY

TITLE - BUILDING PLAN




AREA STATEMENT
 AREA OF THE PLOT : 12 K. - 11 CH. - 13 SQ.FT. (849.88 SQ.MT / 9148 SQ.FT.)
 AREA OF THE PLOT : 1/4 0.21 ACRE

COVERED AREA :
 GROUND FLOOR COVERED AREA : 369.10 SQ.MT. (3973 SQ.FT.)
 TYPICAL 1ST-4TH FLOOR COVERED AREA : 368.87 SQ.MT. (3969 SQ.FT.) EACH (RESIDENTIAL)
 TOTAL COVERED AREA : 1836.84 SQ.MT. (19760 SQ.FT.)
 SERVICE AREA AT GROUND FLOOR : 31.68 SQ.MT. (341 SQ.FT.) (INCLUDING STAIR & LIFT)
 RESIDENTIAL AREA AT GROUND FLOOR : 168.85 SQ.MT. (1796 SQ.FT.)
 CAR PARKING AREA AT GROUND FLOOR : 122.57 SQ.MT. (1314 SQ.FT. (MKS))
 PROJECTED AREA AT GROUND FLOOR : 48.40 SQ.MT. (521 SQ.FT.)
 STAIR COVER & LIFT MACHINE RM. AREA : 26.68 SQ.MT. (287 SQ.FT.)
 OFF-STREET CAR PARKING AREA : 30.00 SQ.MT. (324 SQ.FT.) (4 WAYS)
 HEIGHT OF THE BUILDING : 15.50 METRE FROM GROUND LEVEL

SPECIFICATIONS
 ALL DIMENSIONS ARE IN MM.
 ALL EXTERNAL WALLS ARE 200 THK. AND
 ALL INTERNAL WALLS ARE 100 THK. BRICK WALL.
 ALL F.C.C. WORK IS 1 : 1 ALL R.C.C. WORK IS 1 : 1.4
 ALL CIVIL WORKS SHALL BE AS PER IS CODE

DECLARATION OF L.B.S. ARCHITECT
 I CERTIFY THAT THE BUILDING PLAN HAS BEEN DRAWN BY ME AS THE ARCHITECT OF S.B.S. MUNICIPAL BUILDING AND I AM AS AWARED FROM THE TIME TO THE TIME AND AS PER THE CITY CONDITION WHETHER THE PLAN IS RECORDED BY GOVERNING AUTHORITY UNDER THE ACT AND I AGREE TO COOPERATE WITH THE PLAN IN ALL AVAILABLE SENSE AND NOT A TANK OR FILL UP WORK.
 THE DRAWING IS PRIVATE AND CONFIDENTIAL DOCUMENT AND IT MUST NOT BE REPRODUCED OR LENT WITHOUT THE CONSENT OF ME.

str | lightline

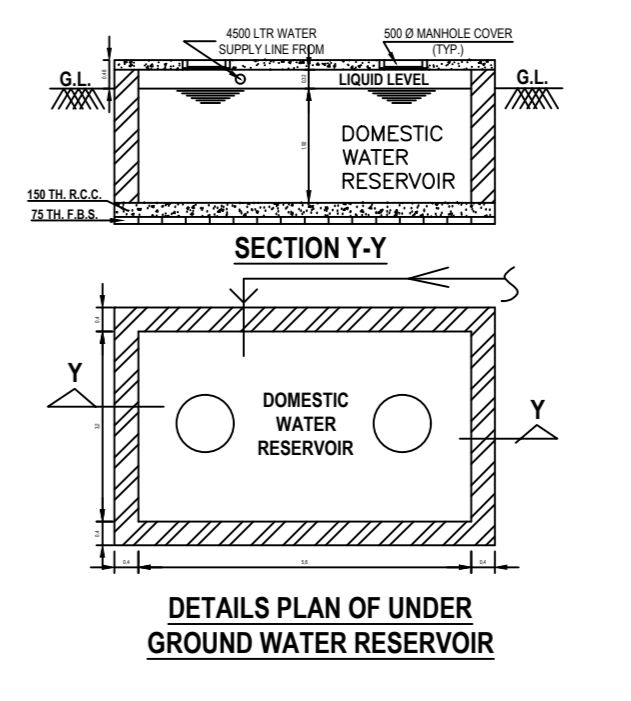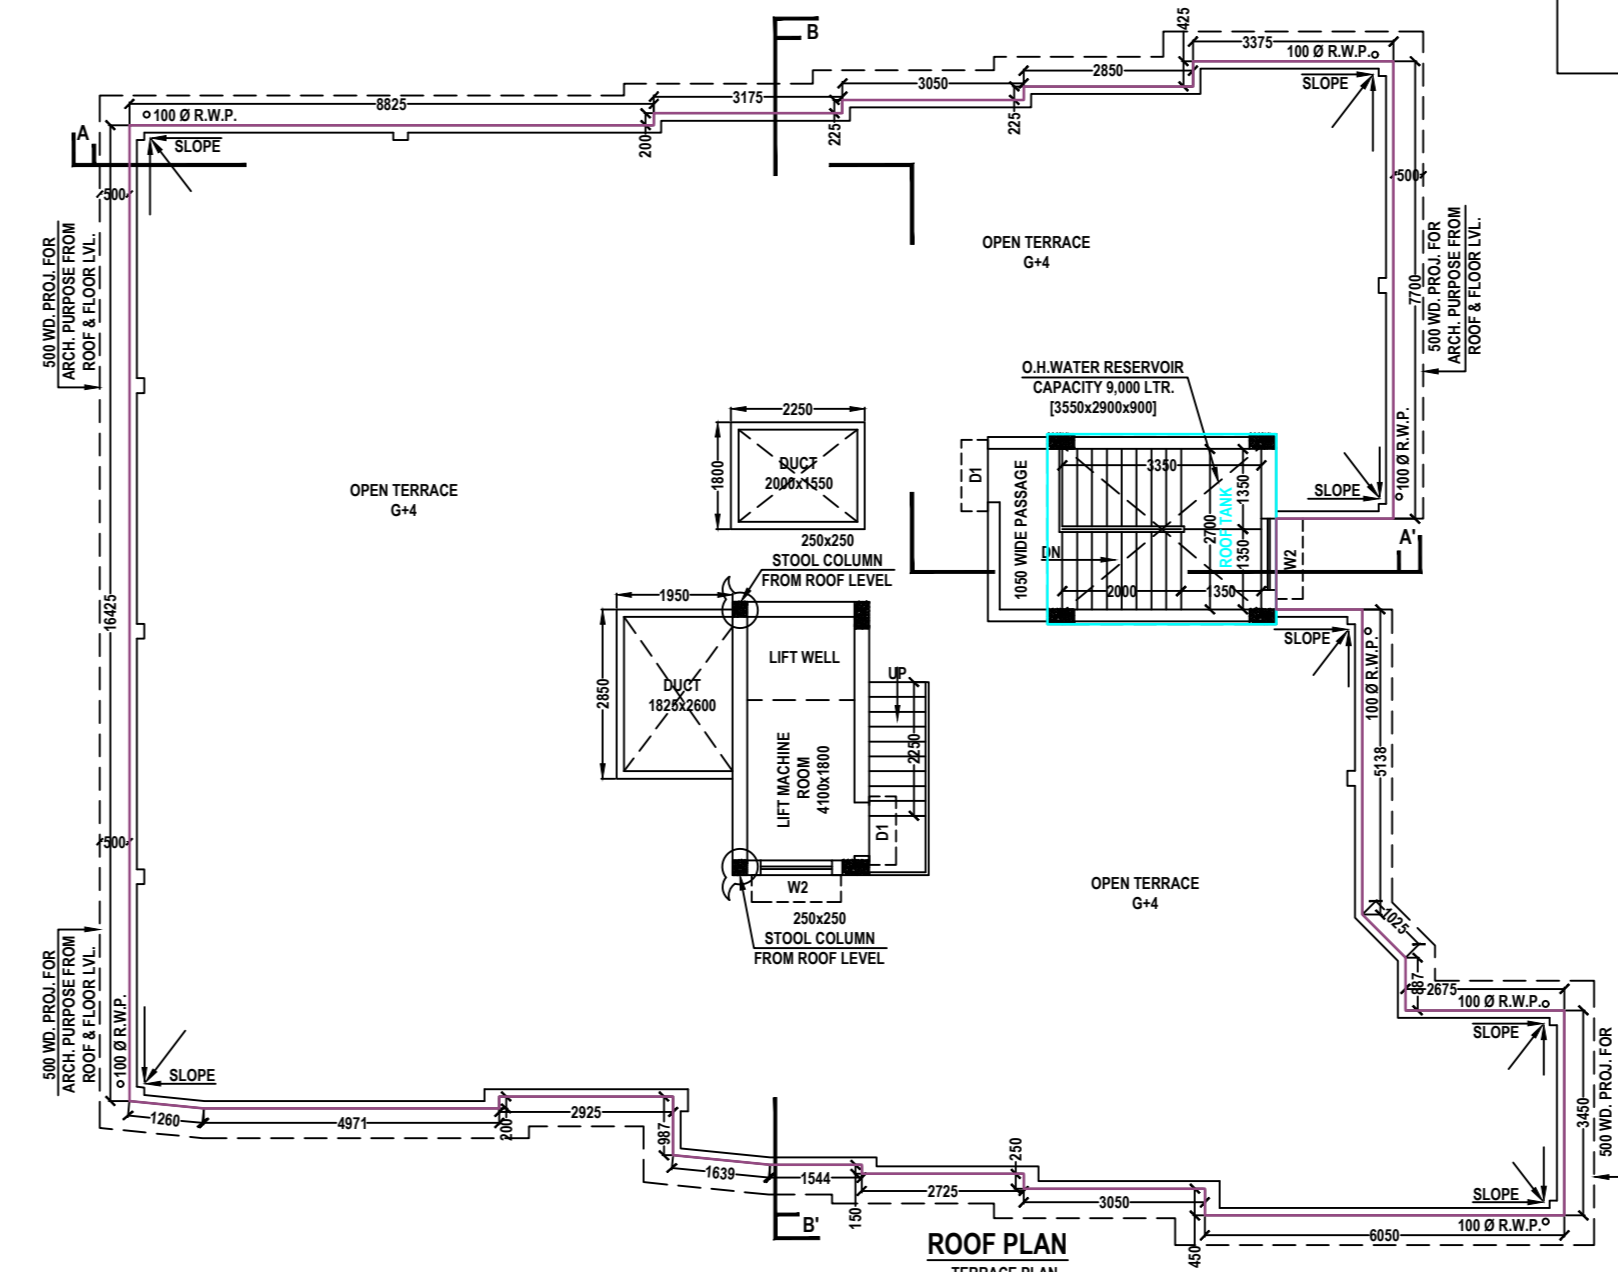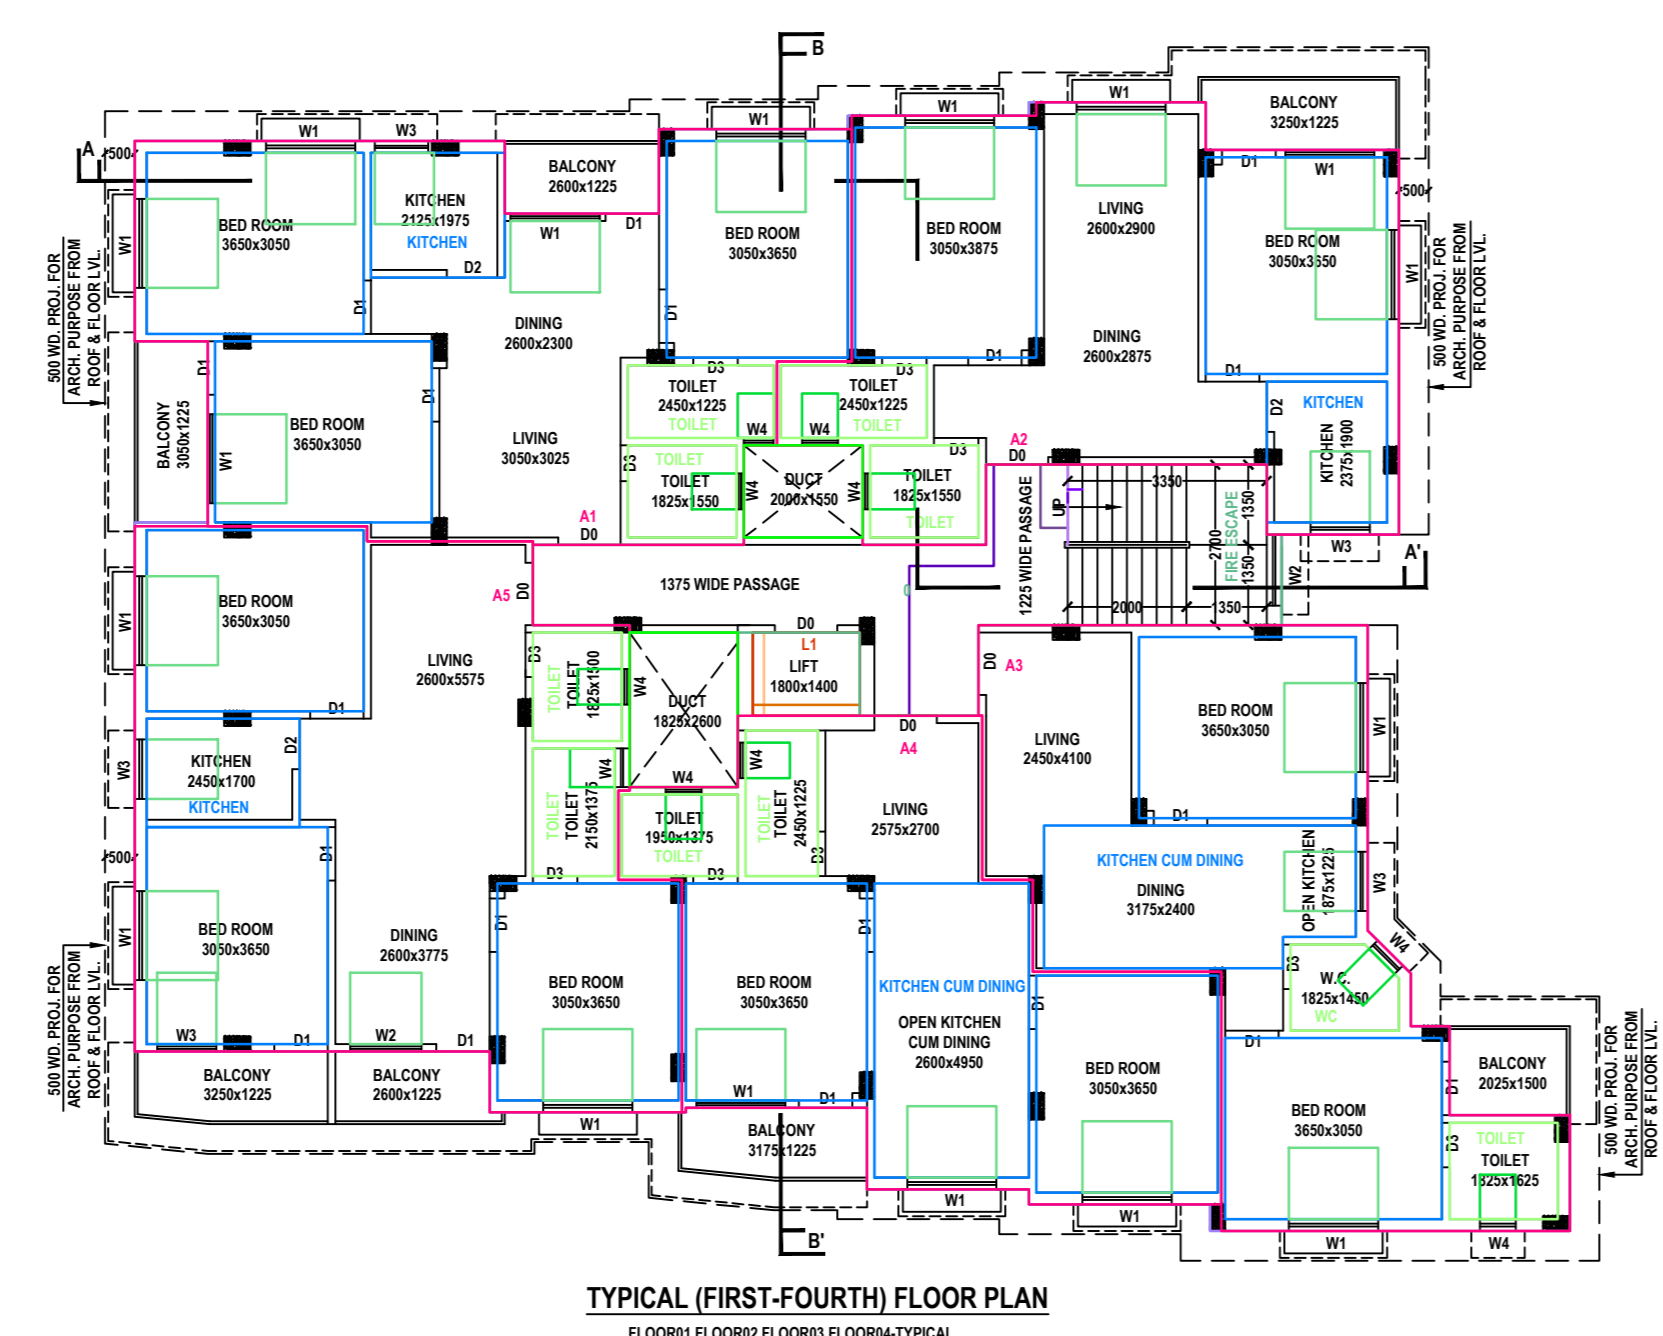

SCHEDULE OF DOORS AND WINDOWS

DOORS SCHEDULE		WINDOWS SCHEDULE	
MKD.	SIZE	MKD.	SIZE
D	1200x2100	W1	1500x1200
D0	1050x2100	W2	1200x1200
D1	900x2100	W3	1000x1200
D2	850x2100	W4	600x750
D3	750x2100		

