



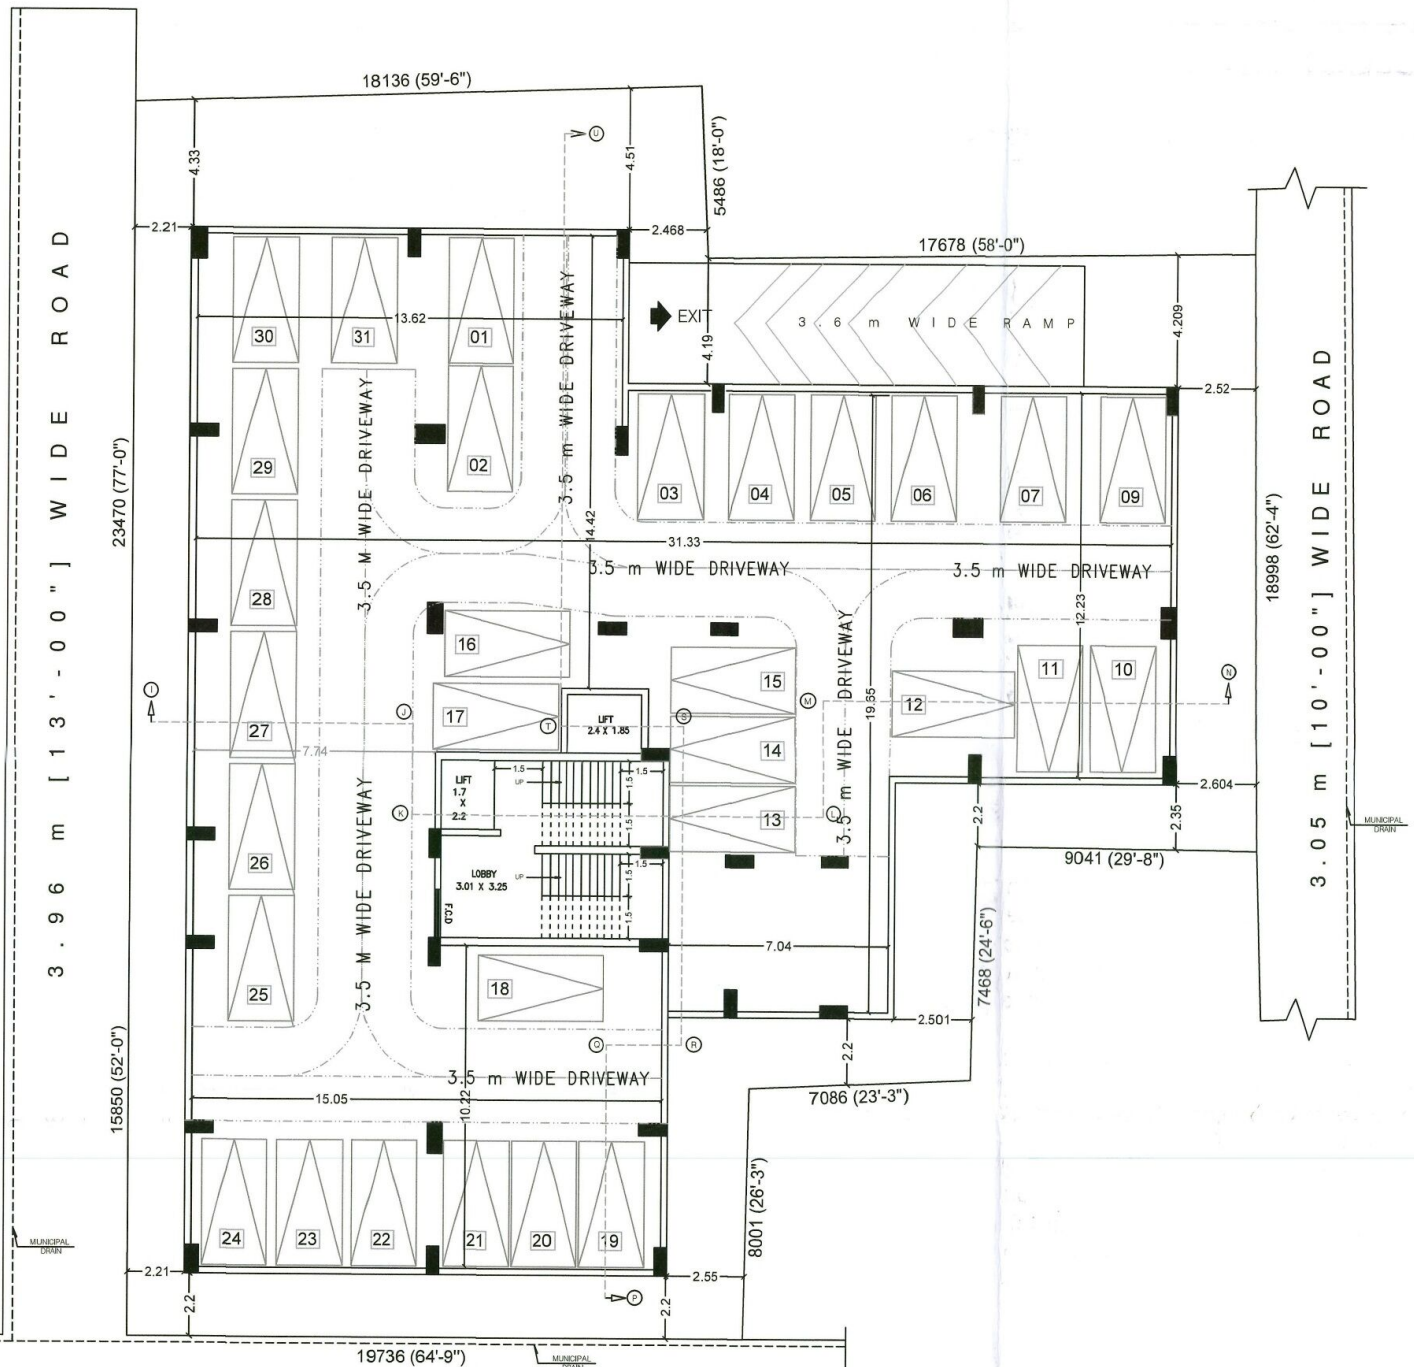


EXISTING BASEMENT FLOOR PLAN

SCALE - 1 : 100

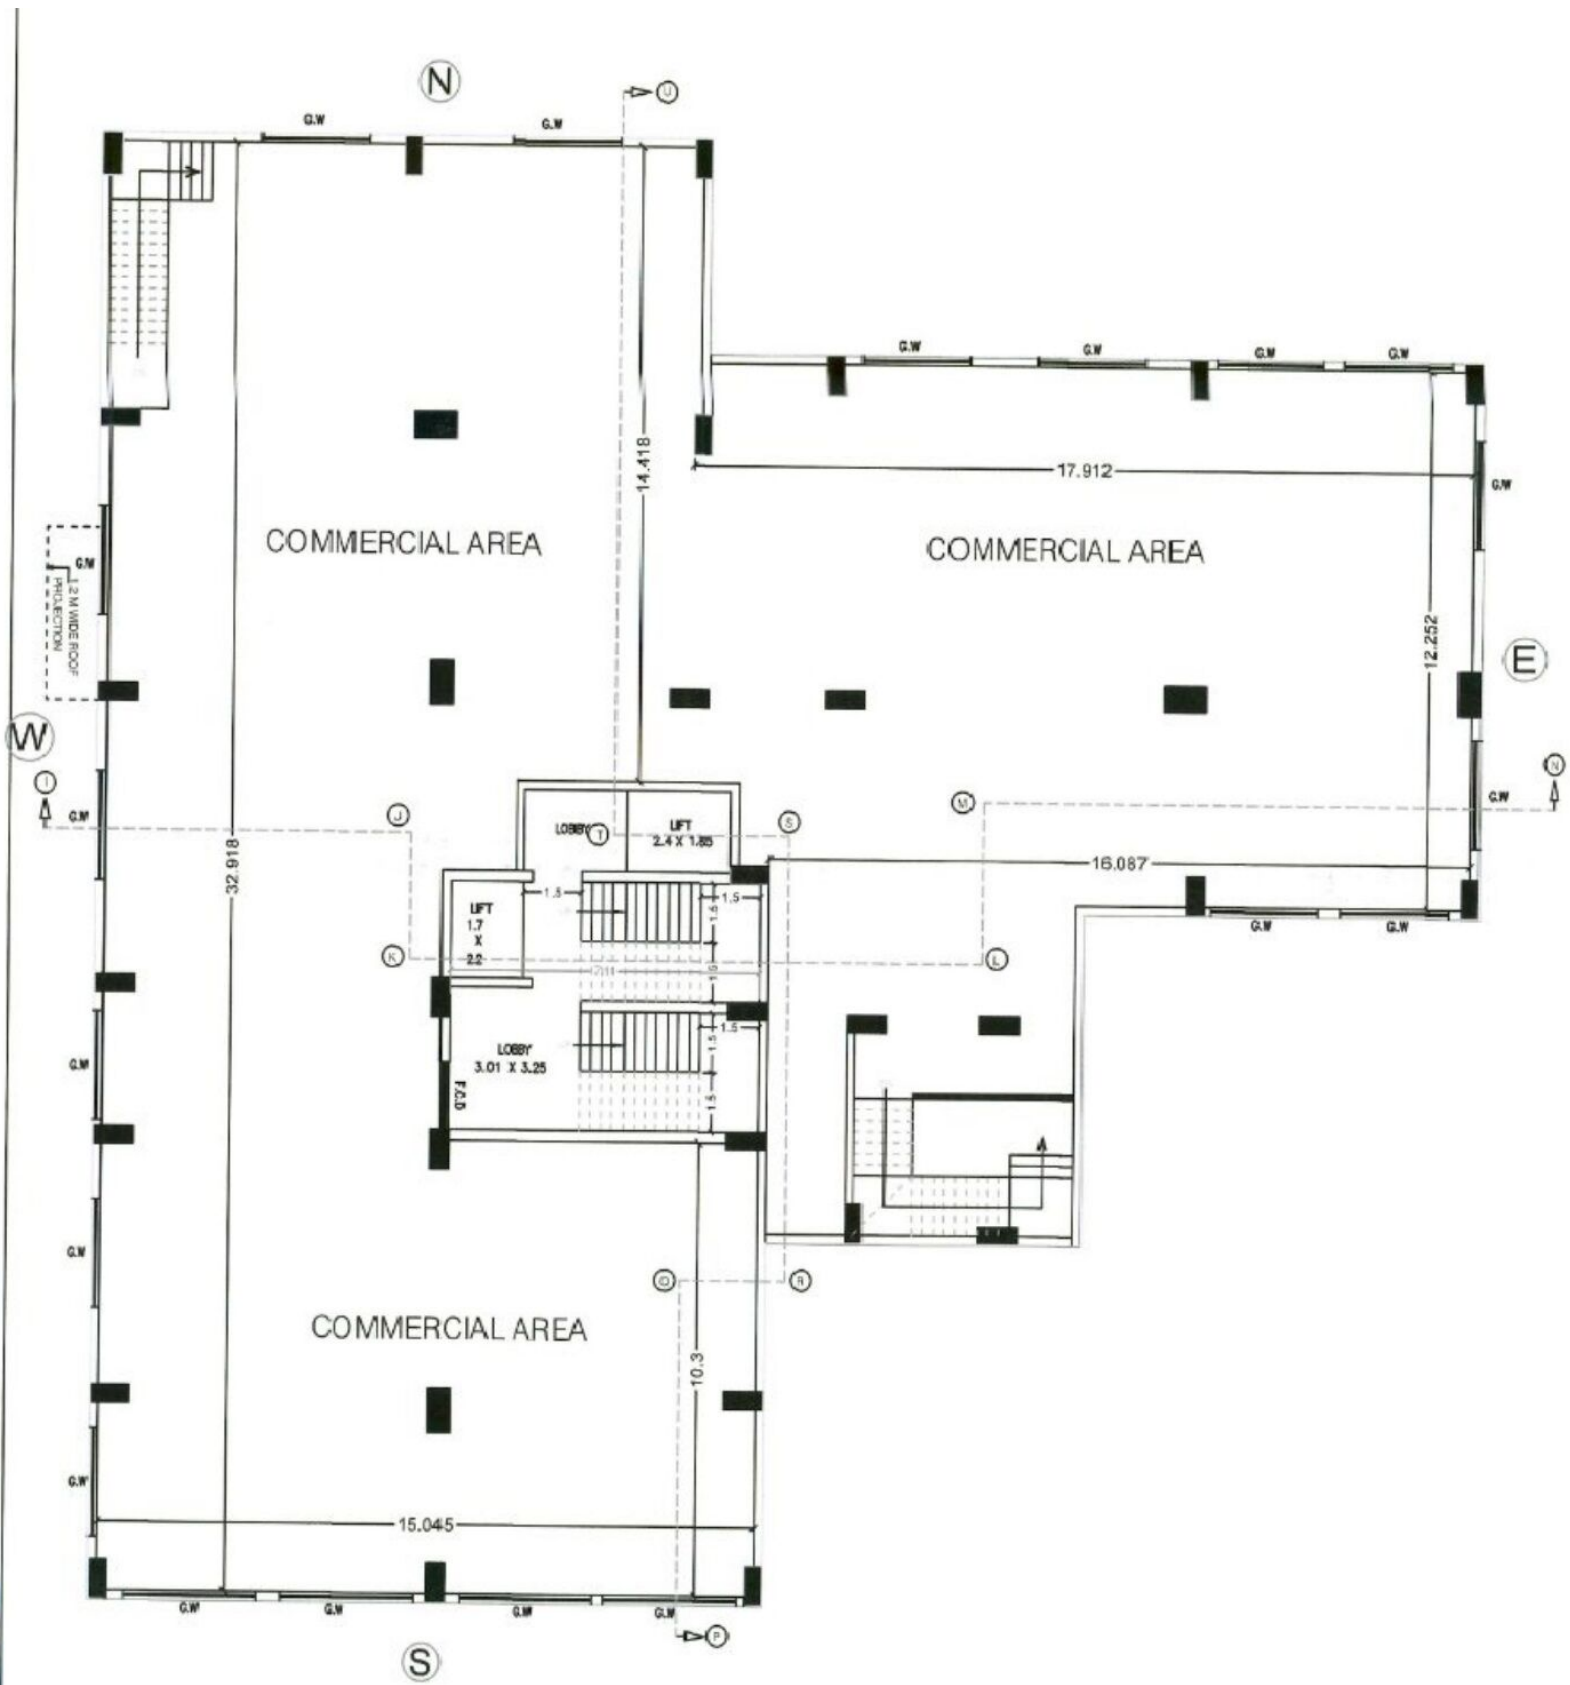


EXISTING FIRST FLOOR PLAN
SCALE - 1 : 100

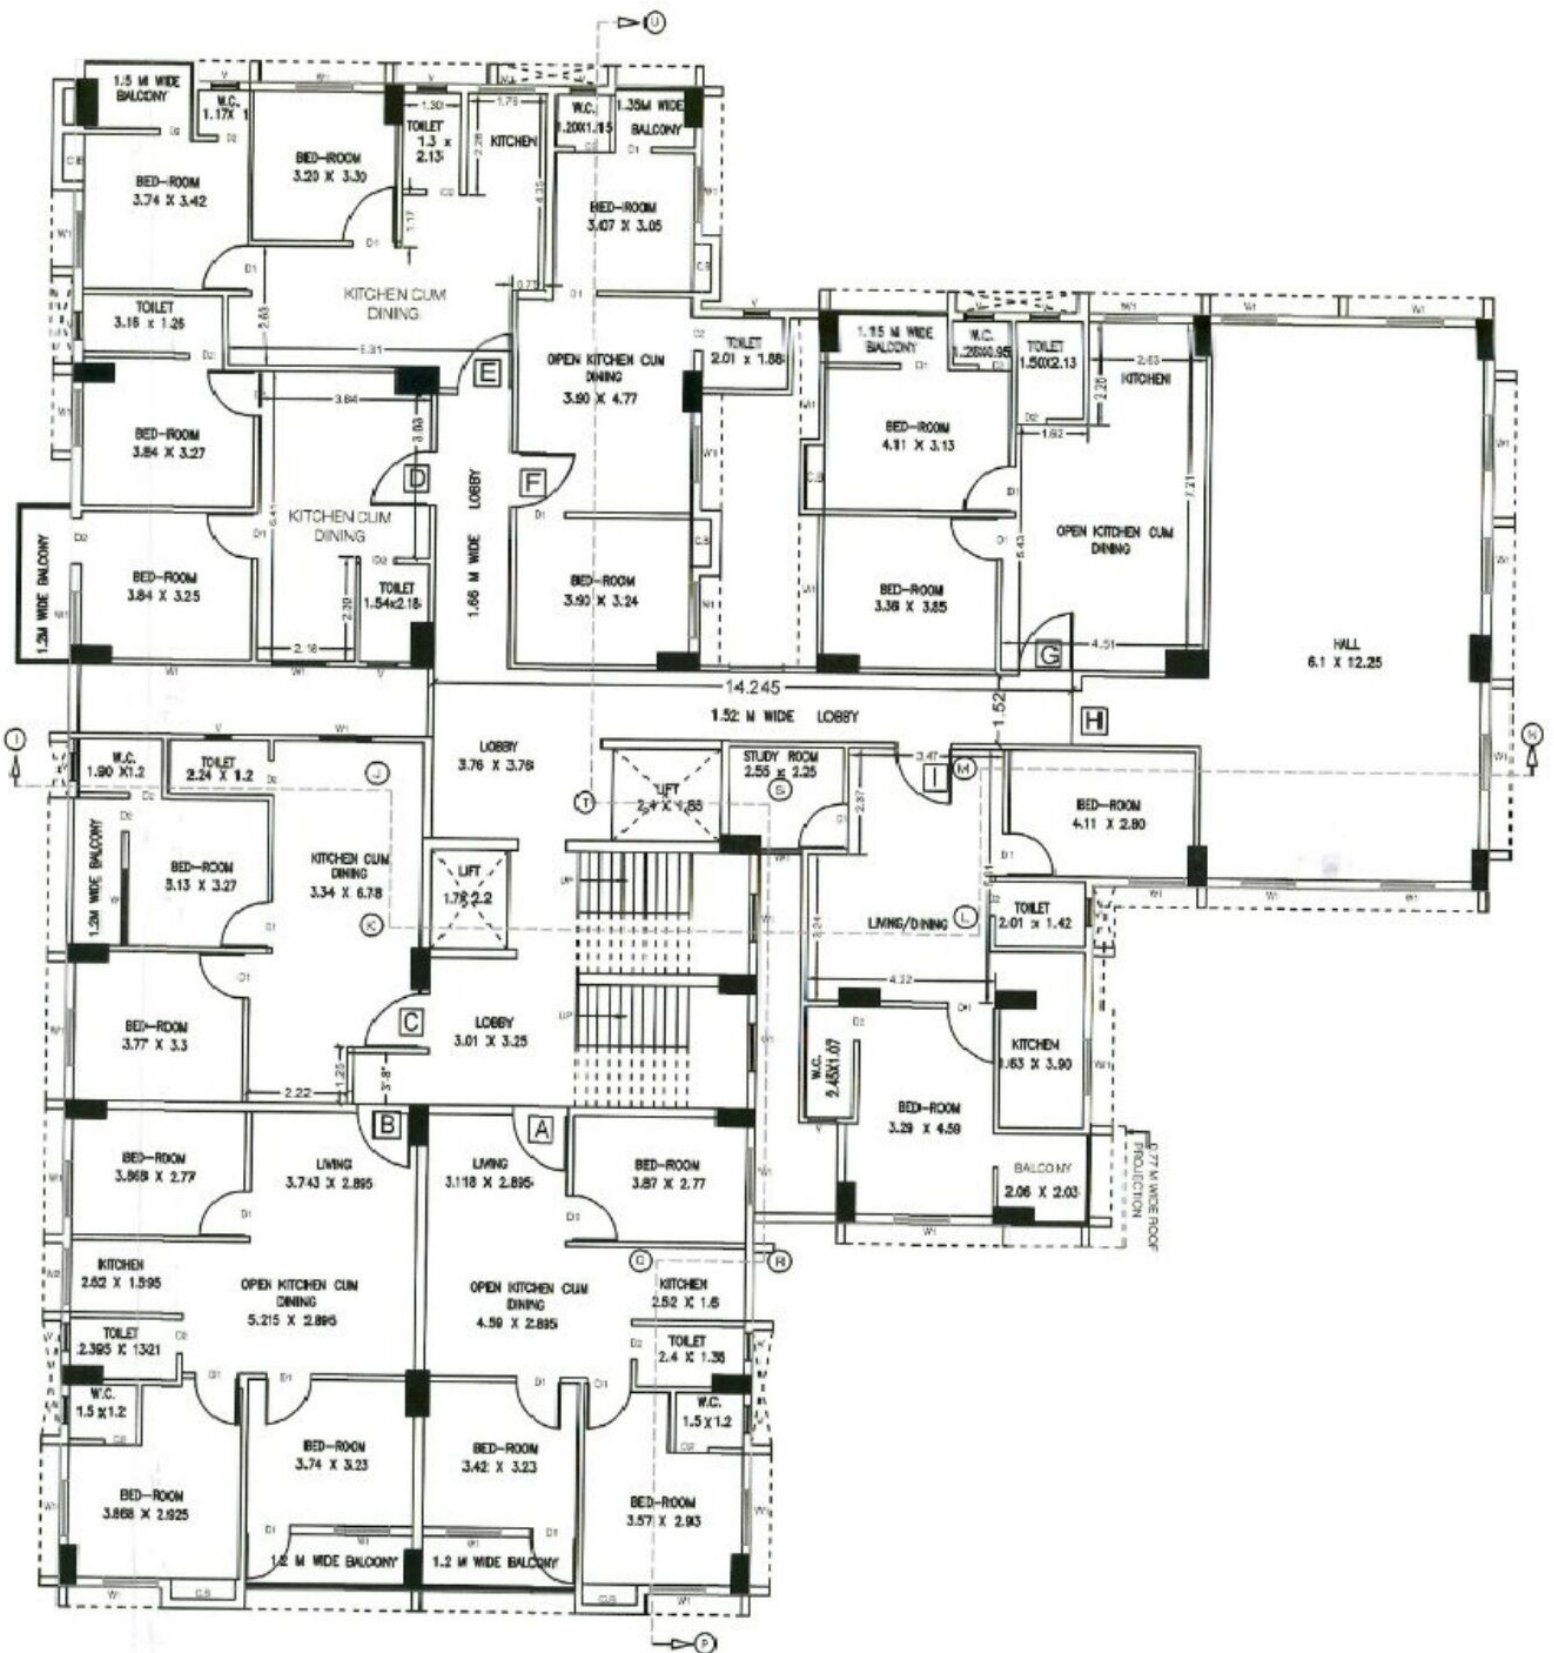


EXISTING 2nd FLOOR PLAN


SCALE - 1 : 100

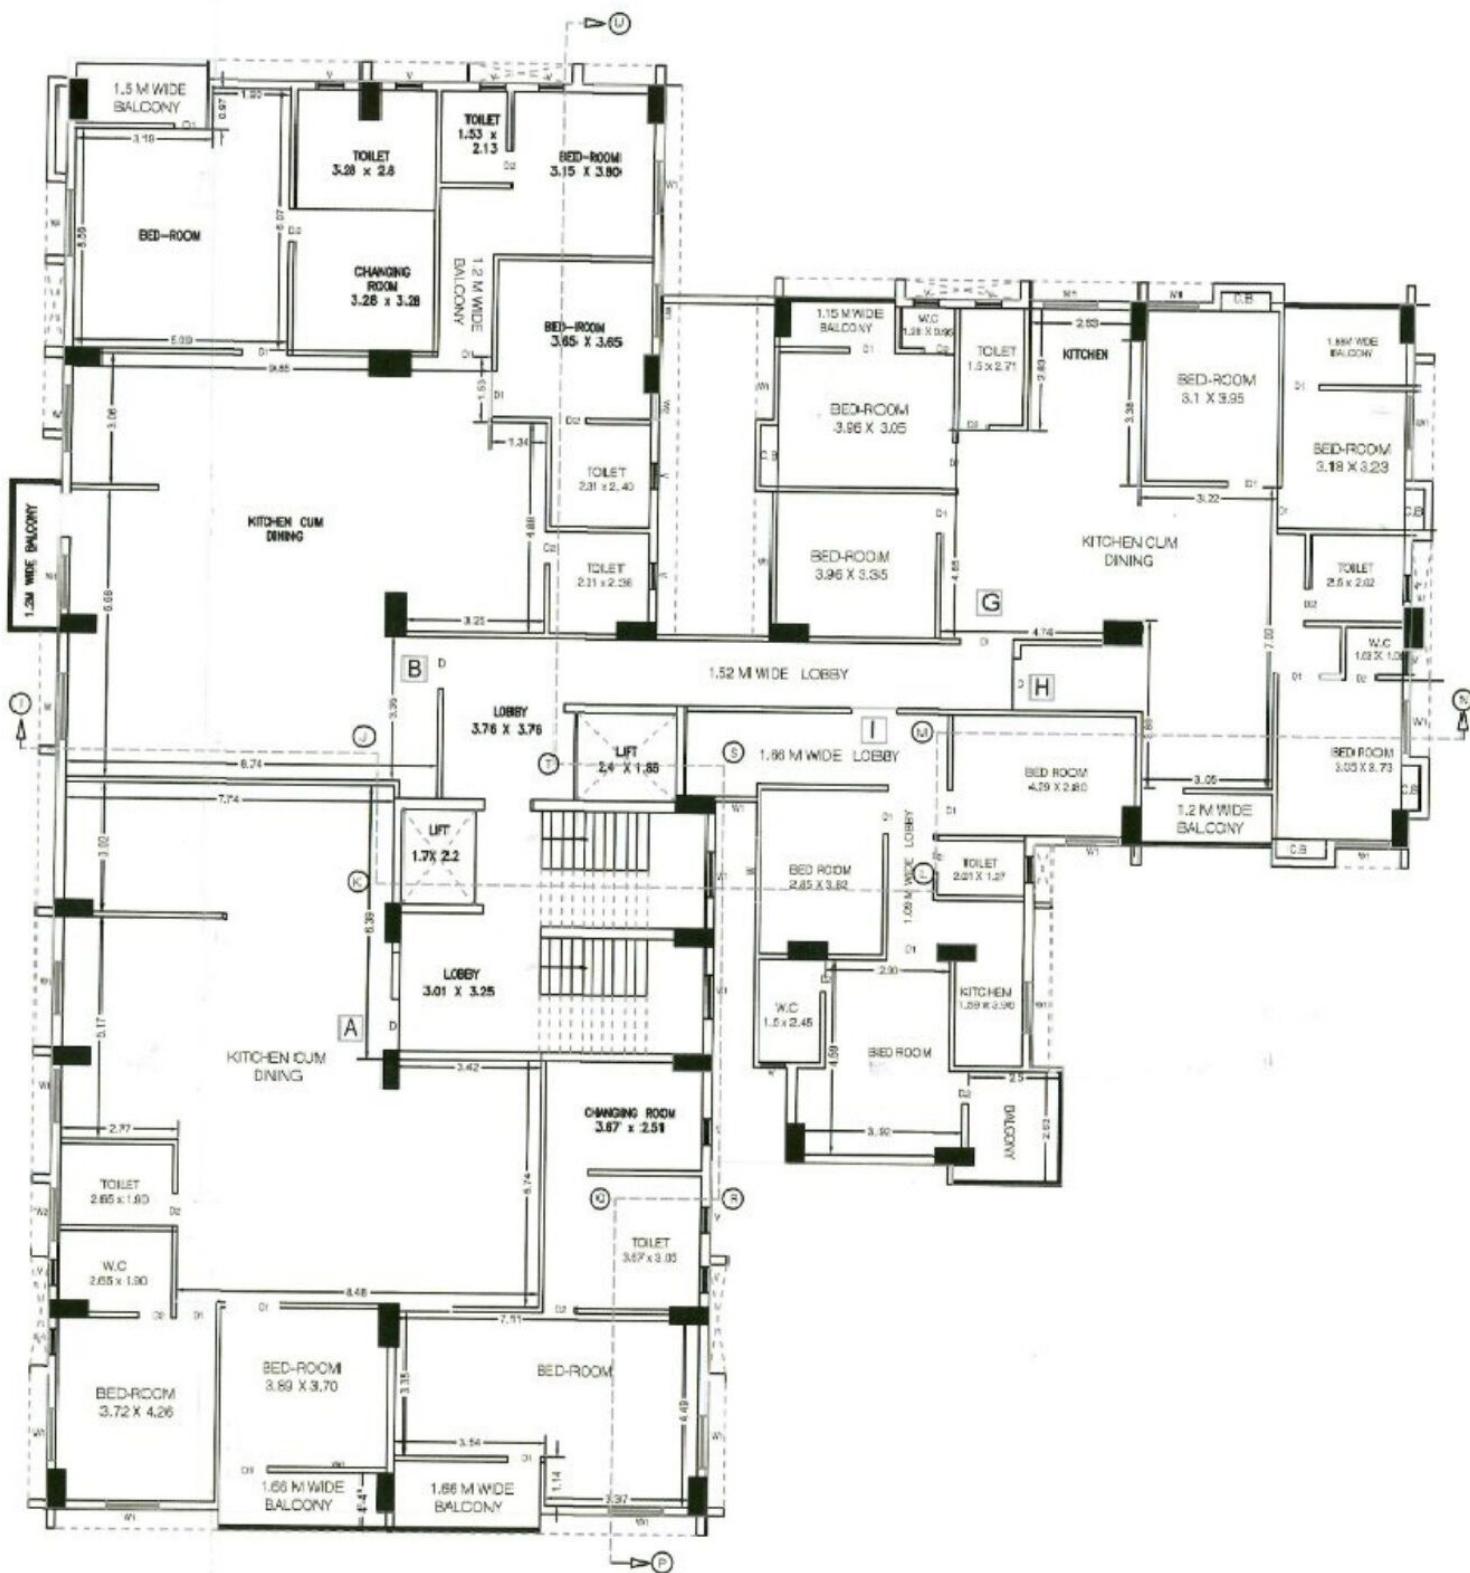

EXISTING 3rd FLOOR PLAN

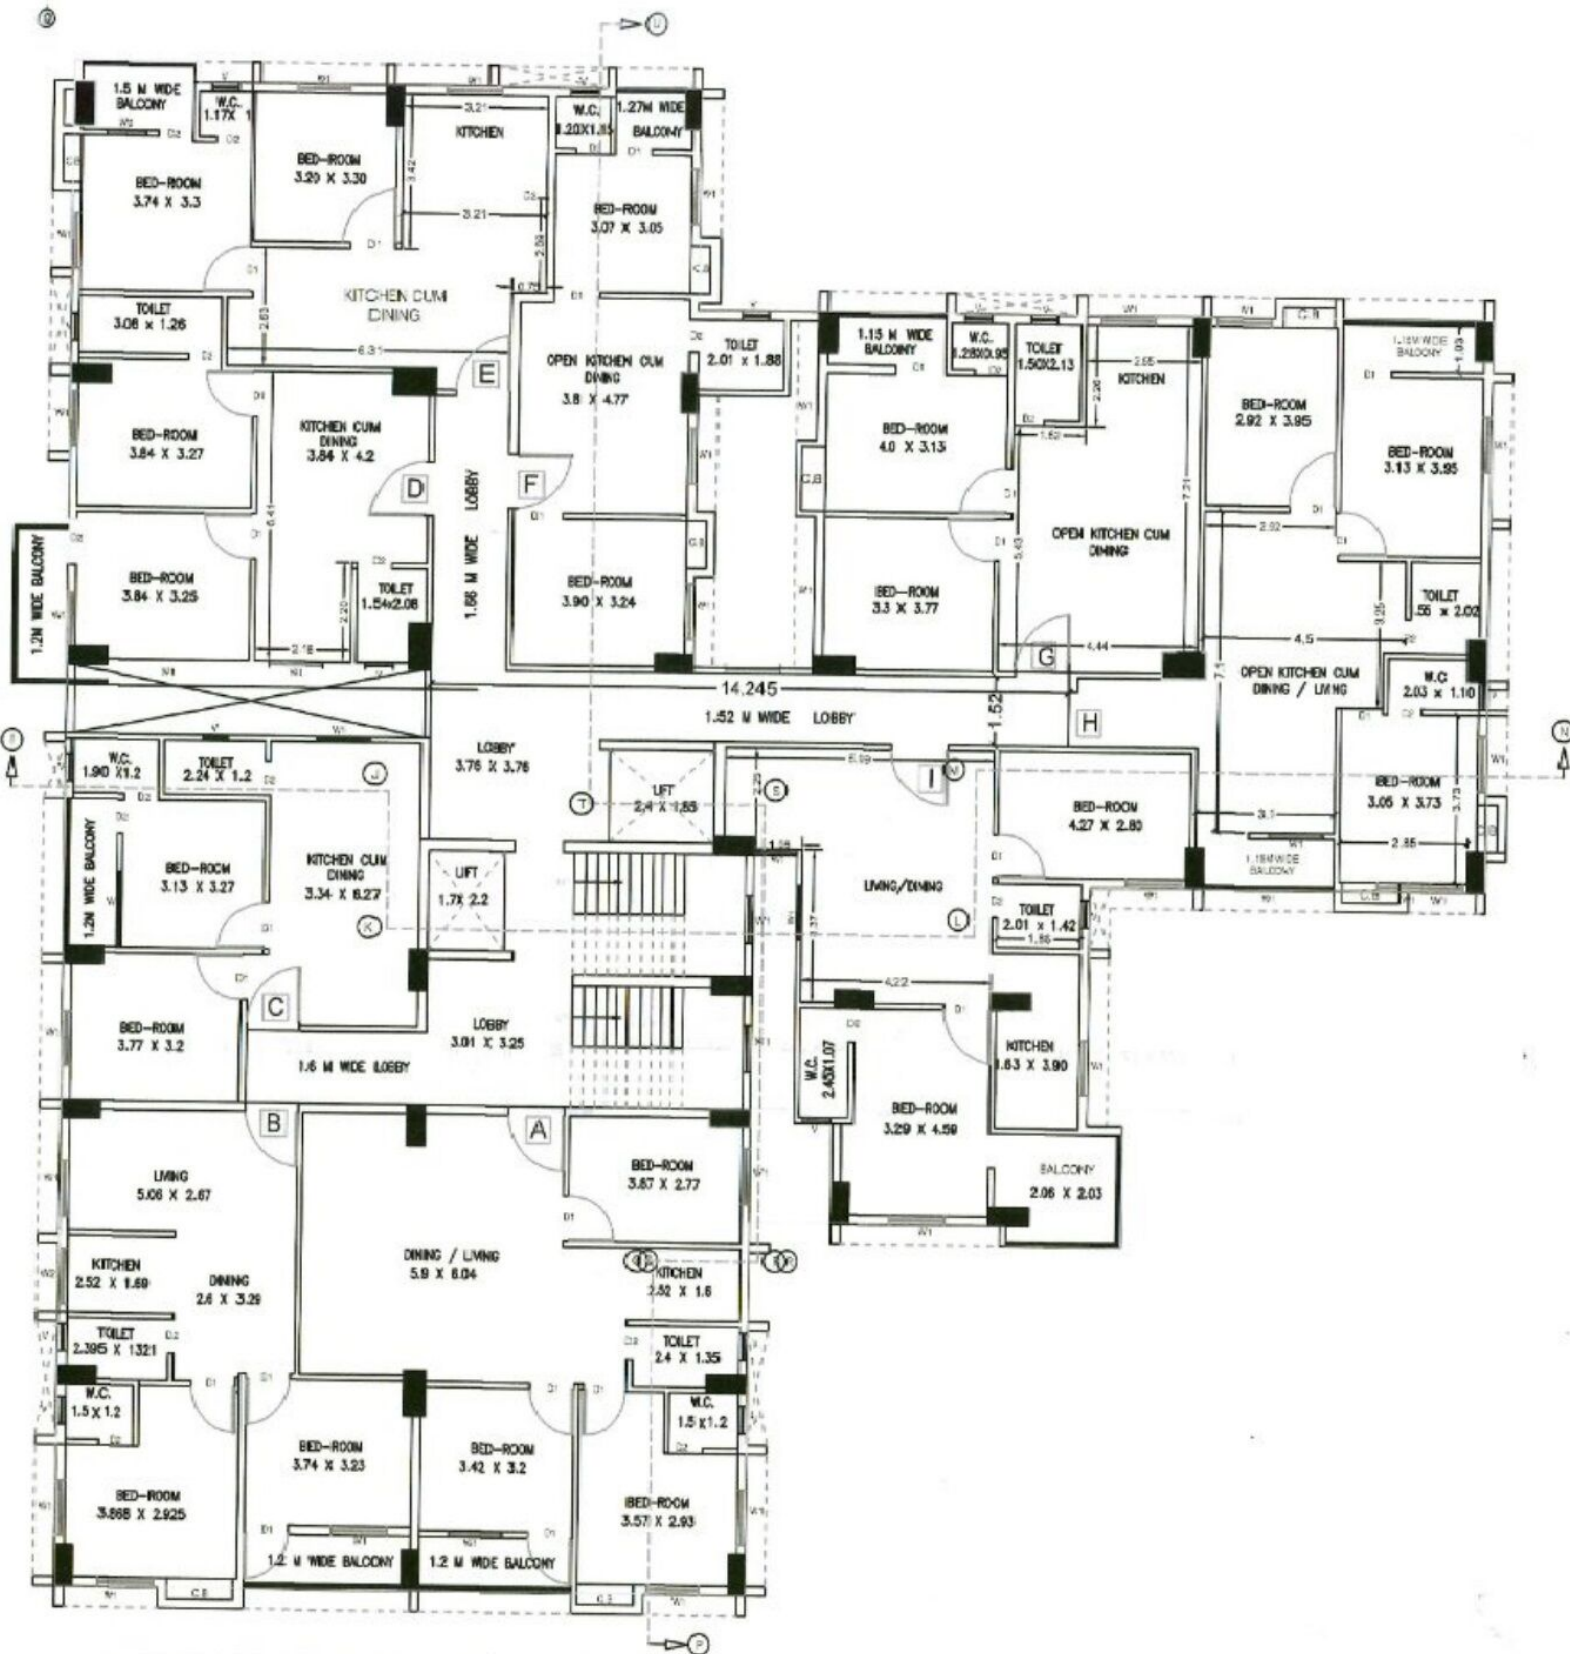

EXISTING 4th FLOOR PLAN

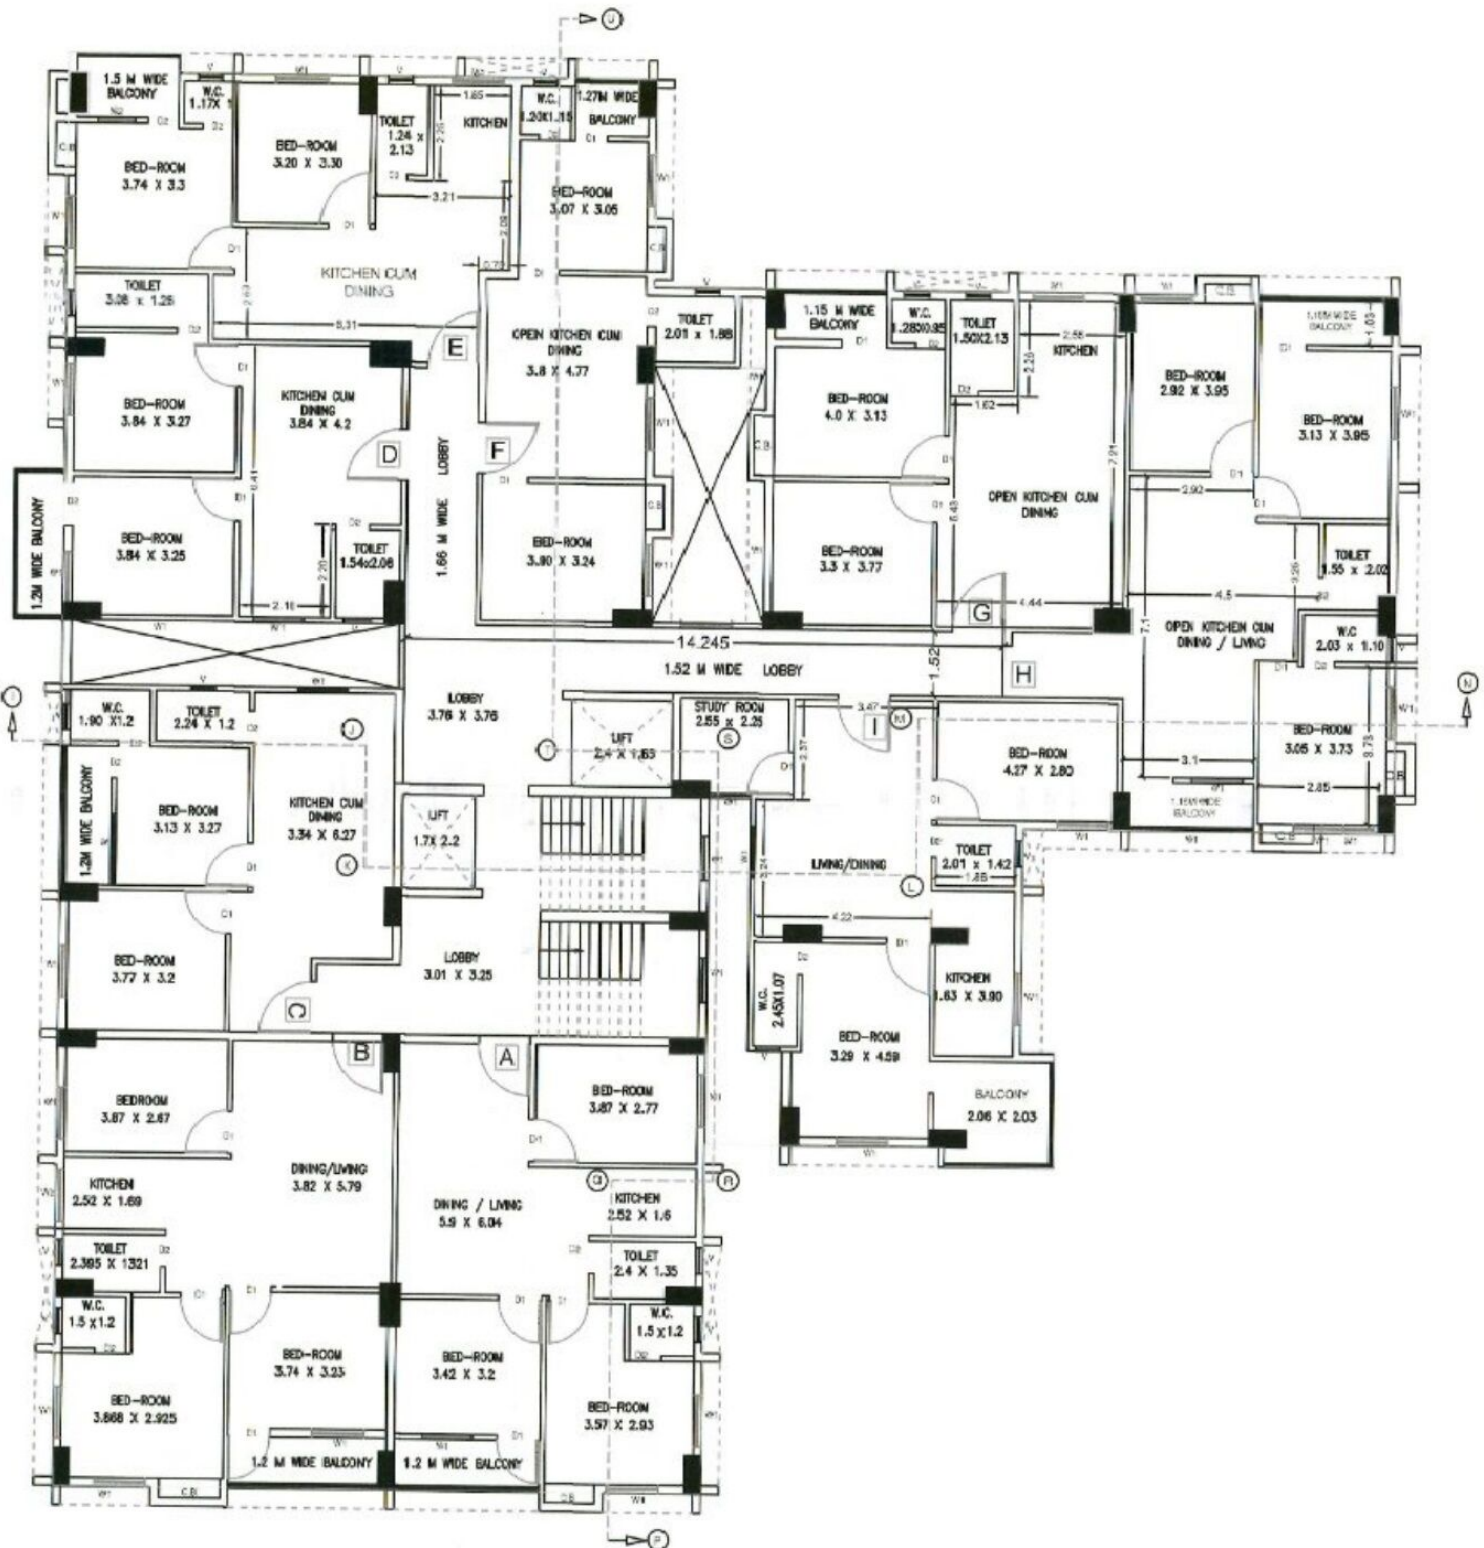

EXISTING 5th/6th/7th FLOOR PLAN
 SCALE - 1 : 100