


Proposed Project at Mouza-Harinavi, J.L. No-36, R.S. Dag No-195(P), R.S. Khatian No-568, L.R. Dag No-195, L.R. Khatian No-3903 & 3904, Holding No-08, Mitra Para 2nd Lane, Ward No-18, under Rajpur Sonarpur Municipality, P.S.-Sonarpur, District-South 24 Parganas

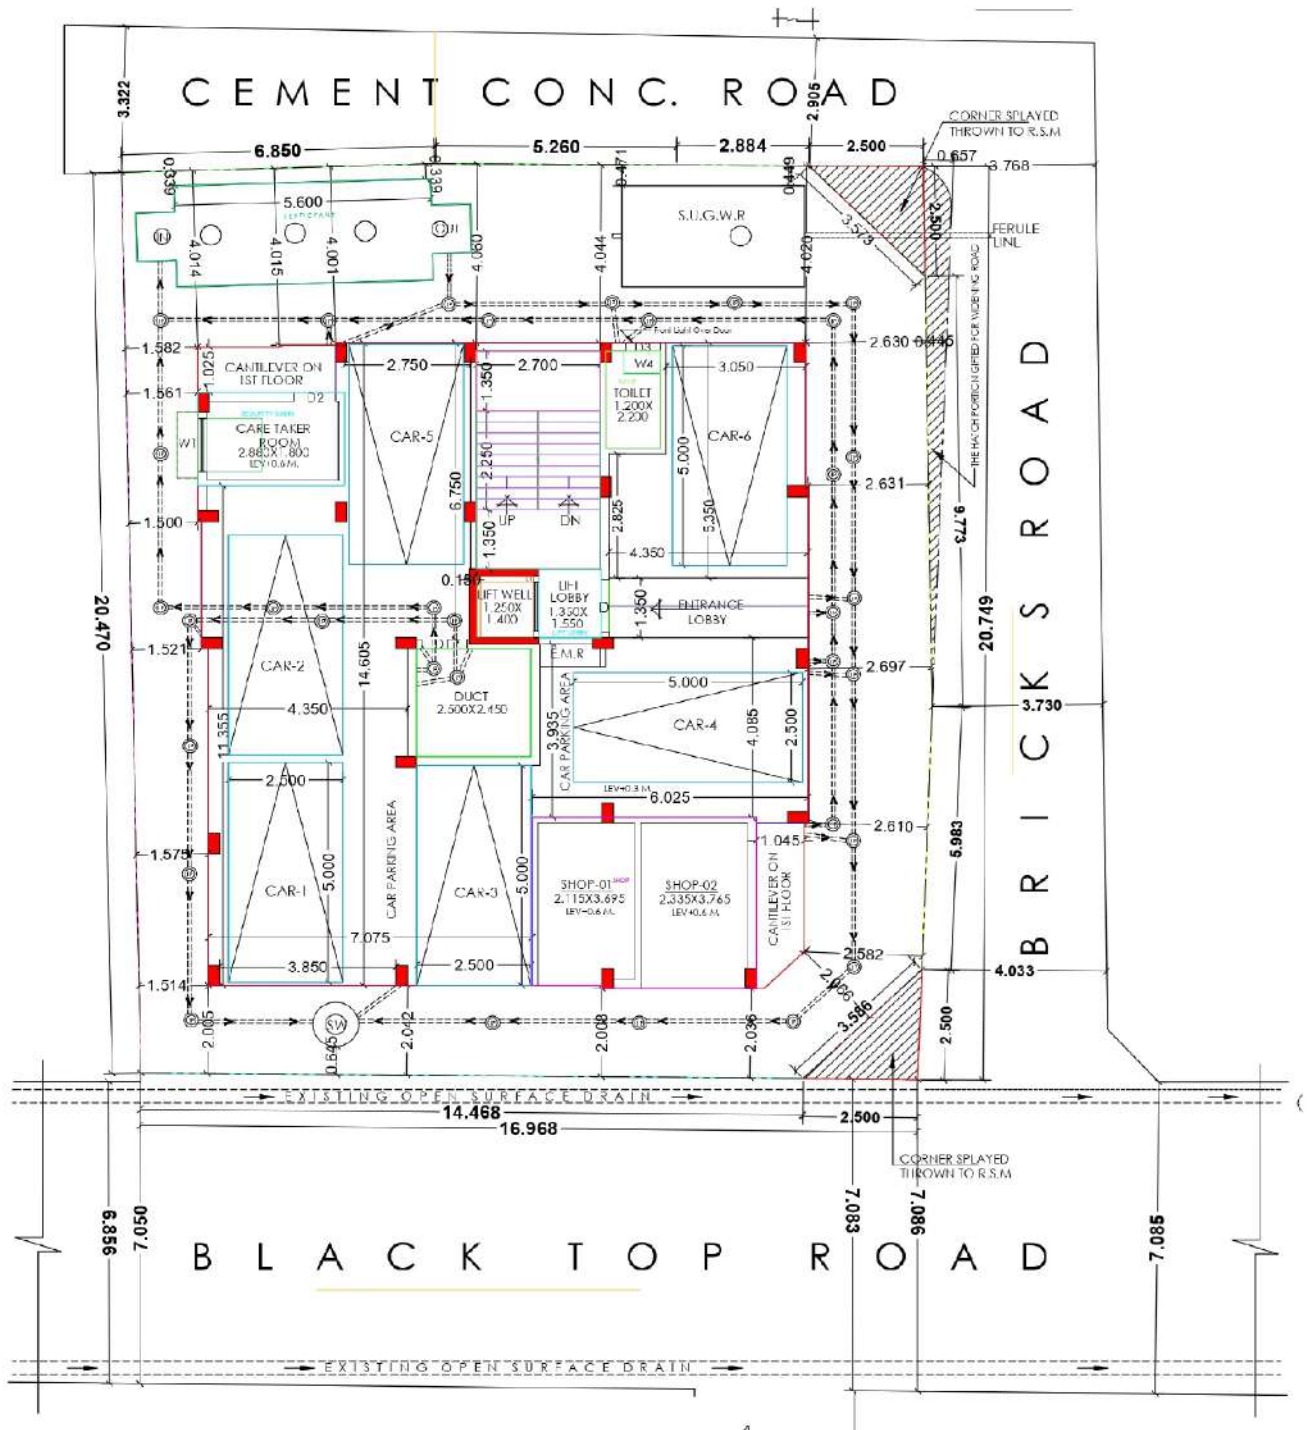

LATITUDE : 22.393346
LONGITUDE : 88.295527

D. M. CONSTRUCTION
Dhiman Kumar Bhowmik
 Proprietor

SIGNATURE OF OWNER