


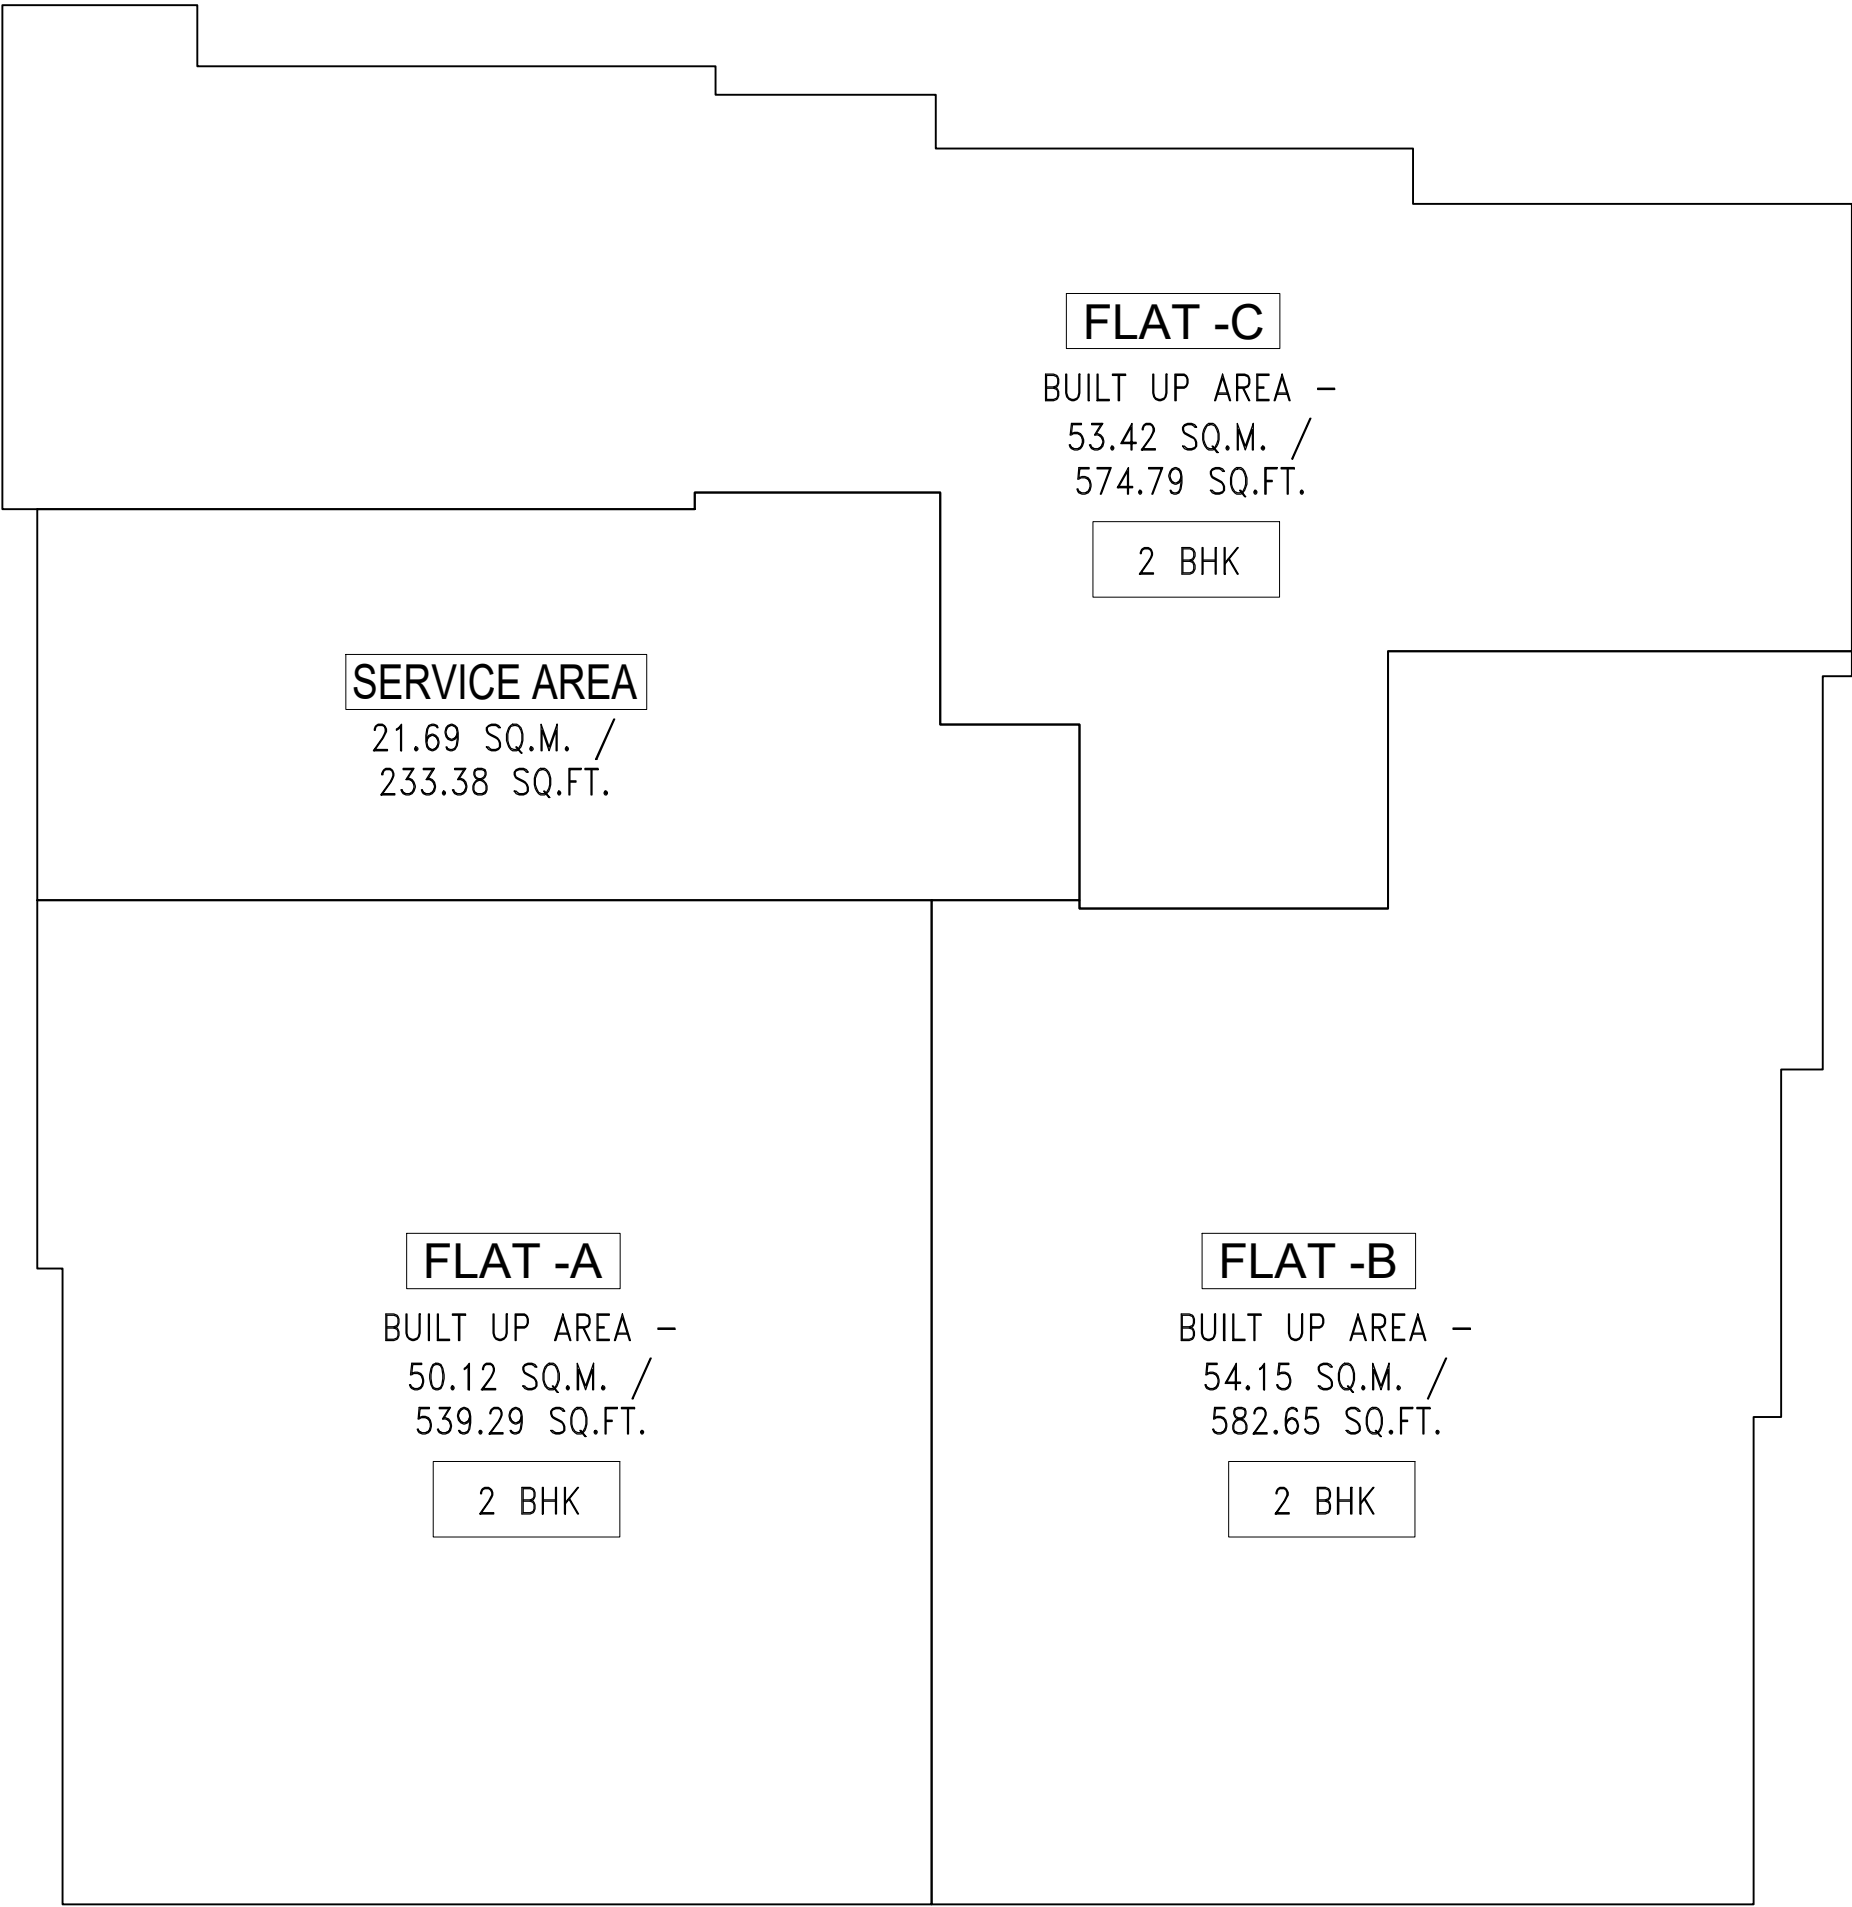

TYPICAL FLOOR PLAN
(BUILT UP AREA)
SCALE – 1:100

BALCONY –
2.65 SQ.M./
28.51 SQ.FT.

FLAT -C

AREA –
43.39 SQ.M./
466.87 SQ.FT.

2 BHK

BALCONY –
2.27 SQ.M./
24.42 SQ.FT.

FLAT -B

AREA –
45.49 SQ.M./
489.47 SQ.FT.

2 BHK

FLAT -A

AREA –
39.55 SQ.M./
425.55 SQ.FT.

2 BHK

BALCONY –
1.77 SQ.M./
19.04 SQ.FT.

BALCONY –
2.49 SQ.M./
26.79 SQ.FT.

TYPICAL FLOOR PLAN
(CARPET AREA)
SCALE – 1:100



TYPICAL FLOOR PLAN
SCALE-1:100