


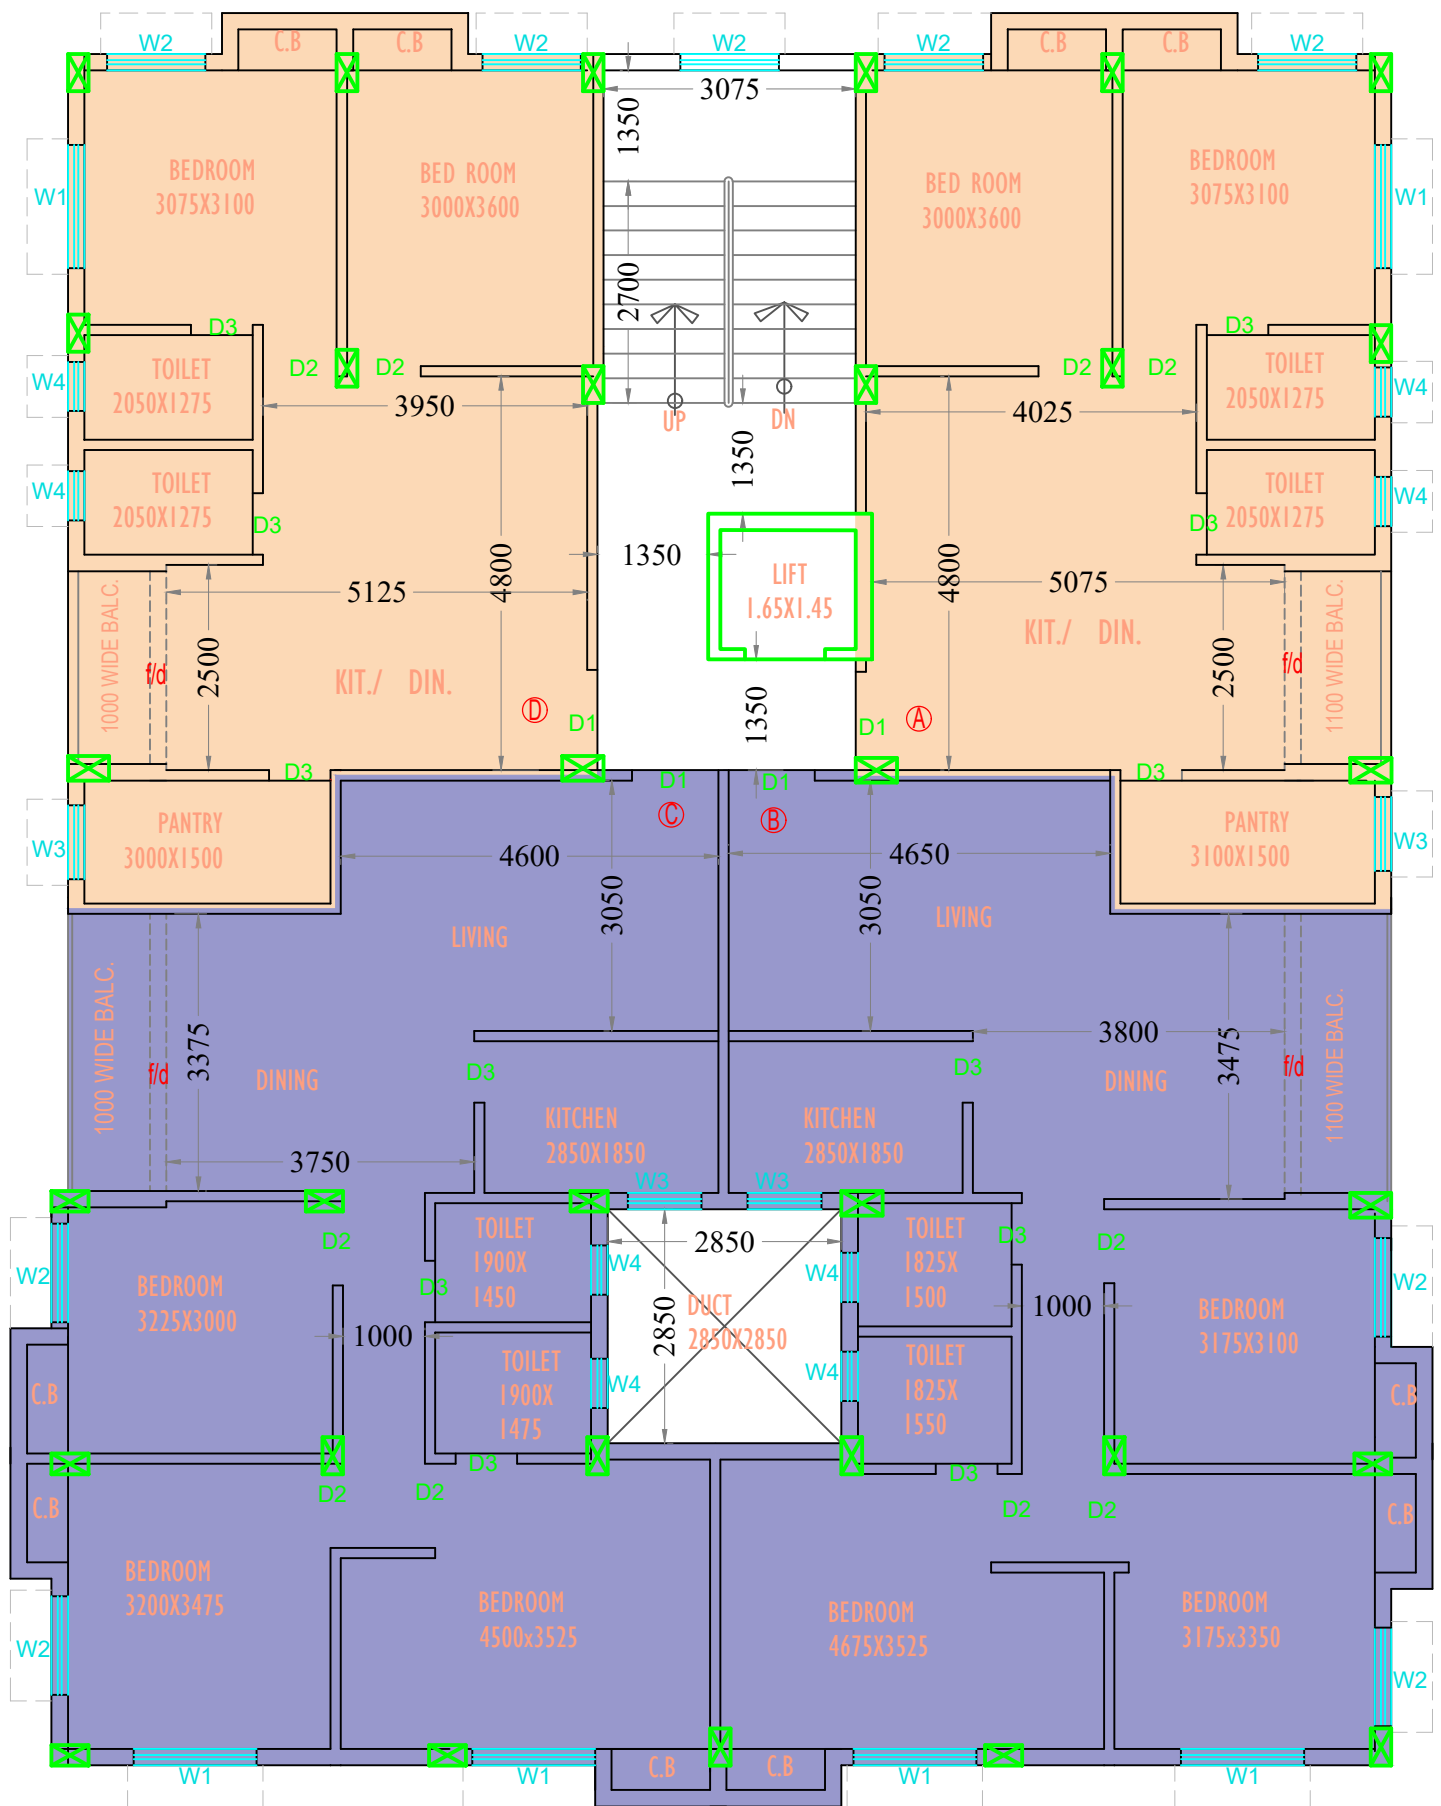

1ST & 4TH FLOOR PLAN

FLAT MKD	CARPET AREA SFT.	COV. AREA SFT.	B.U. AREA SFT.	S.B.U. AREA SFT.
A	603	692	768	960
B	870	983	1091	1364
C	864	973	1080	1350
D	602	686	761	951