


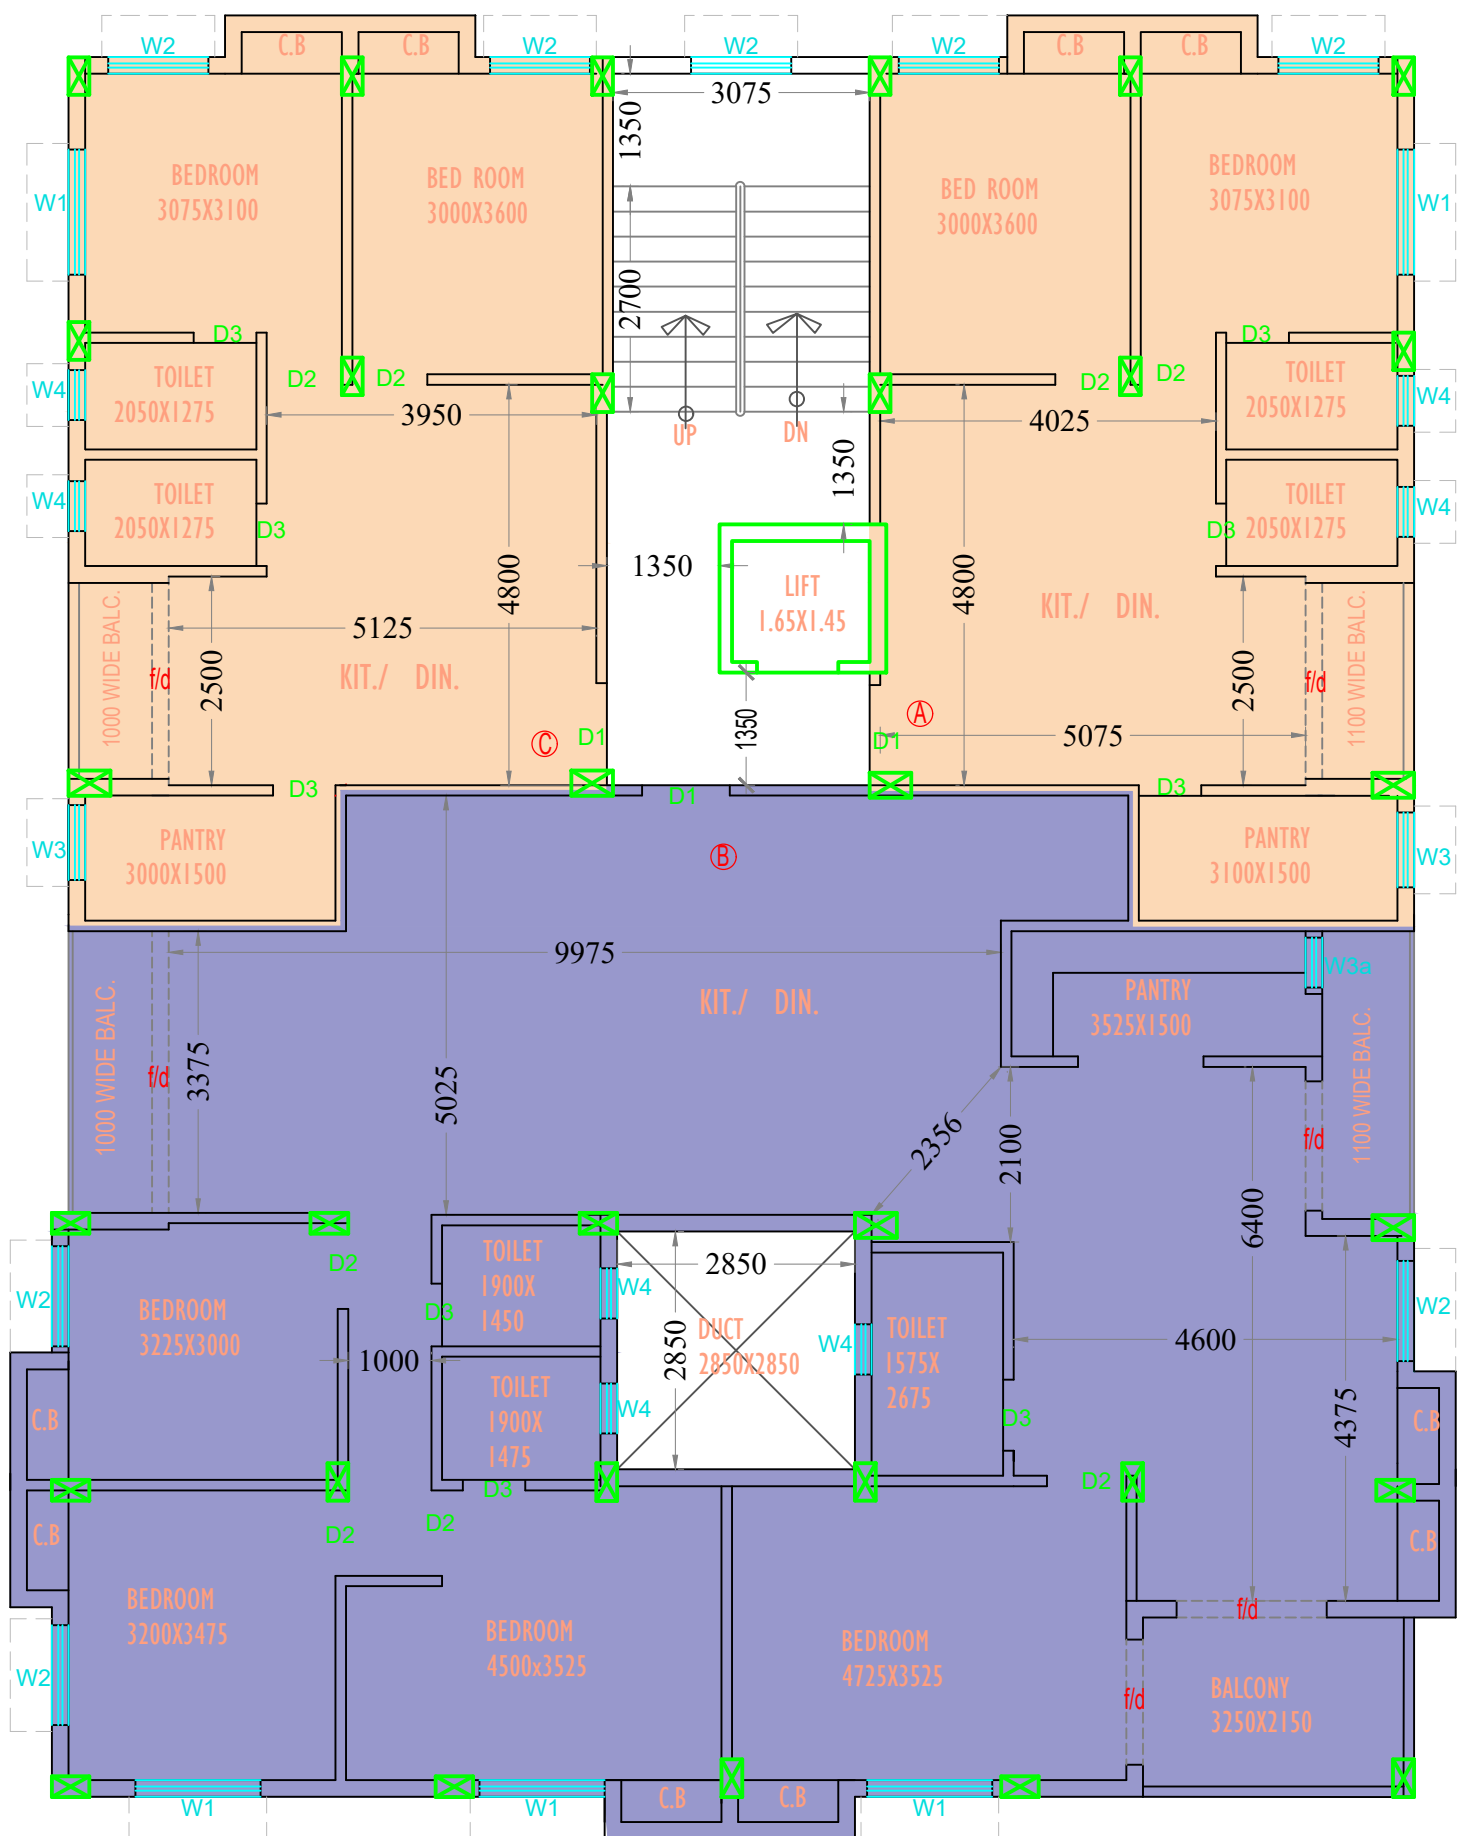

2ND & 3RD FLOOR PLAN

FLAT MKD	CARPET AREA SFT.	COV. AREA SFT.	B.U. AREA SFT.	S.B.U. AREA SFT.
A	603	692	768	960
B	1672	1956	2171	2714
C	602	686	761	951