



SECTION AT BB' STP

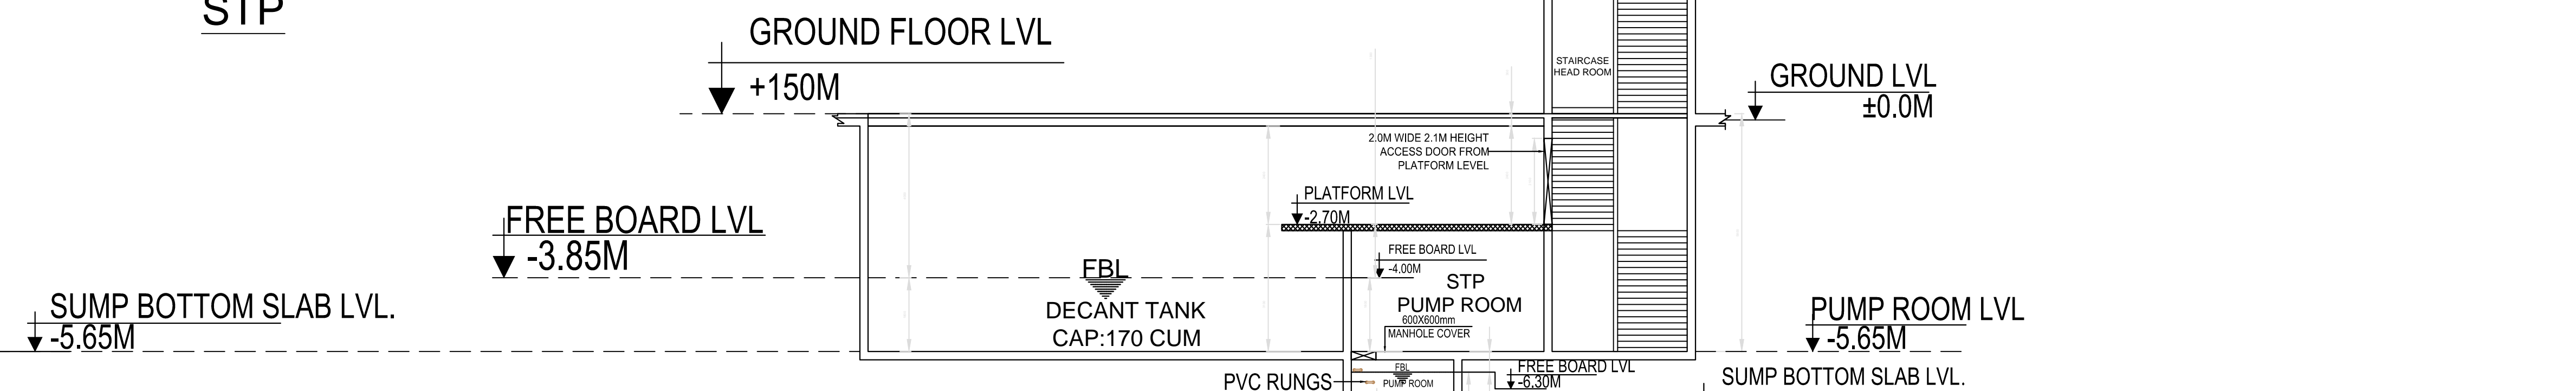


SECTION AT AA' STP

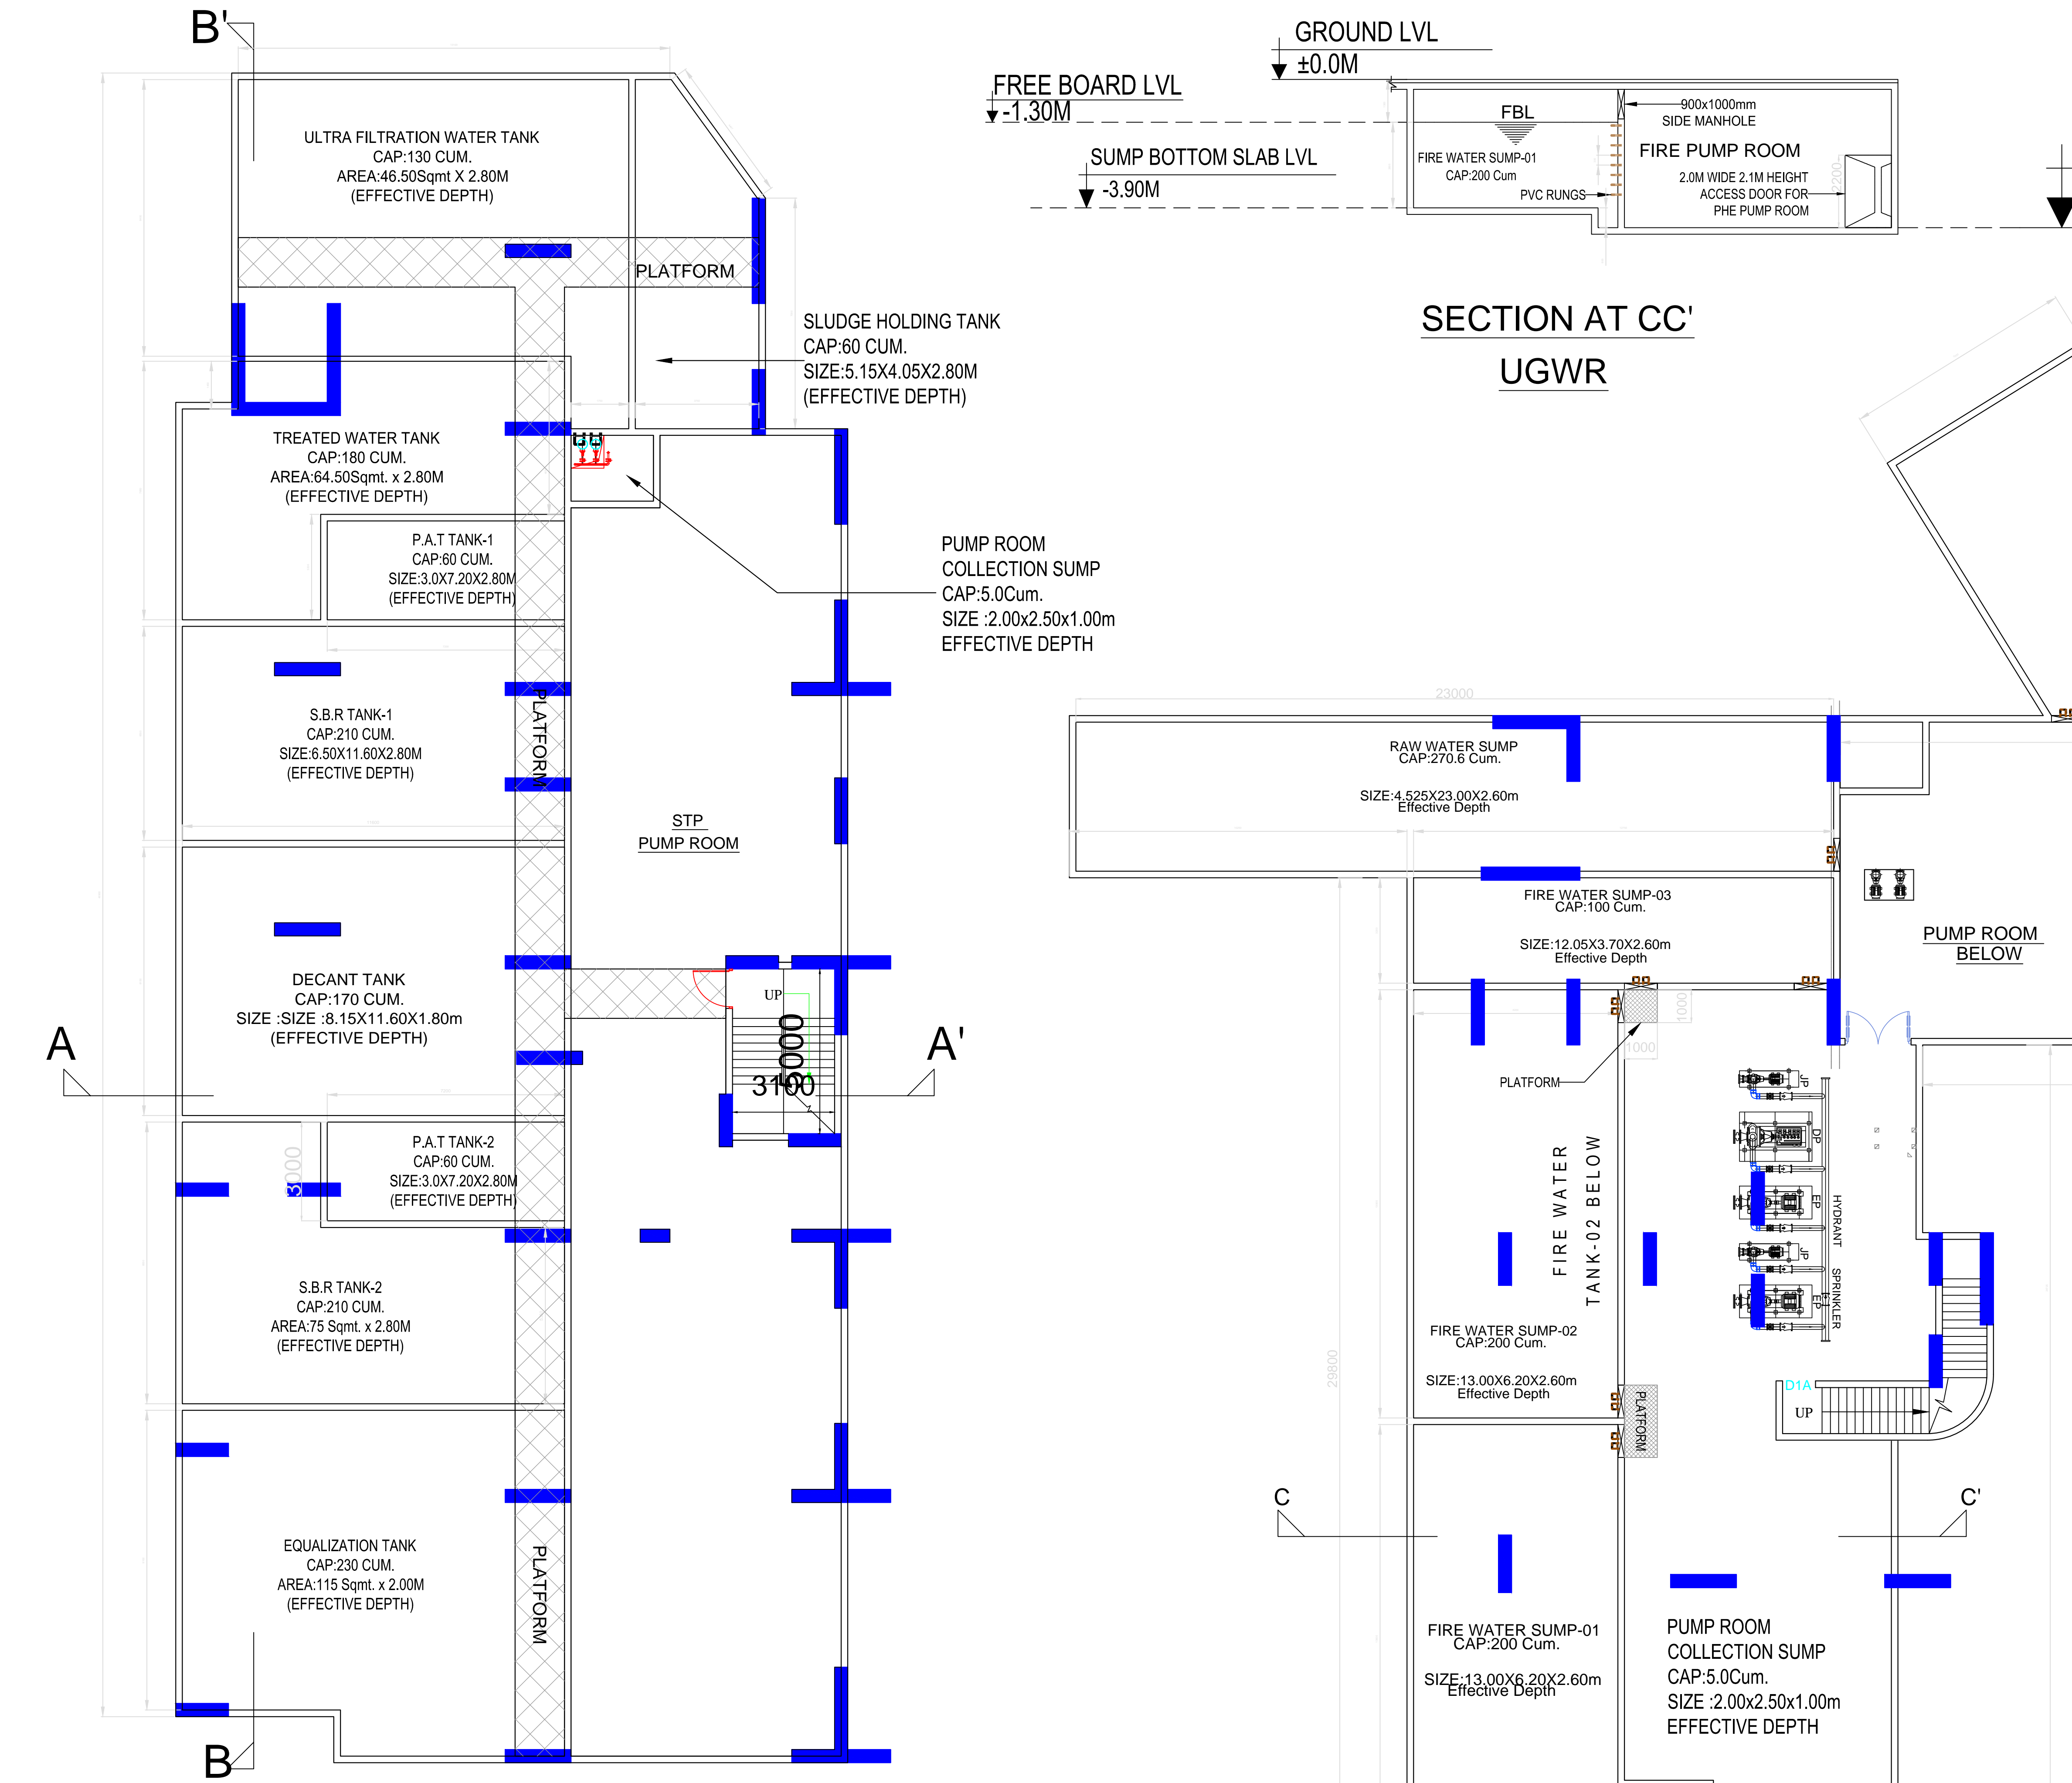


SEWAGE TREATMENT PLANT PLAN


DETAIL OF STP(460 KLD)

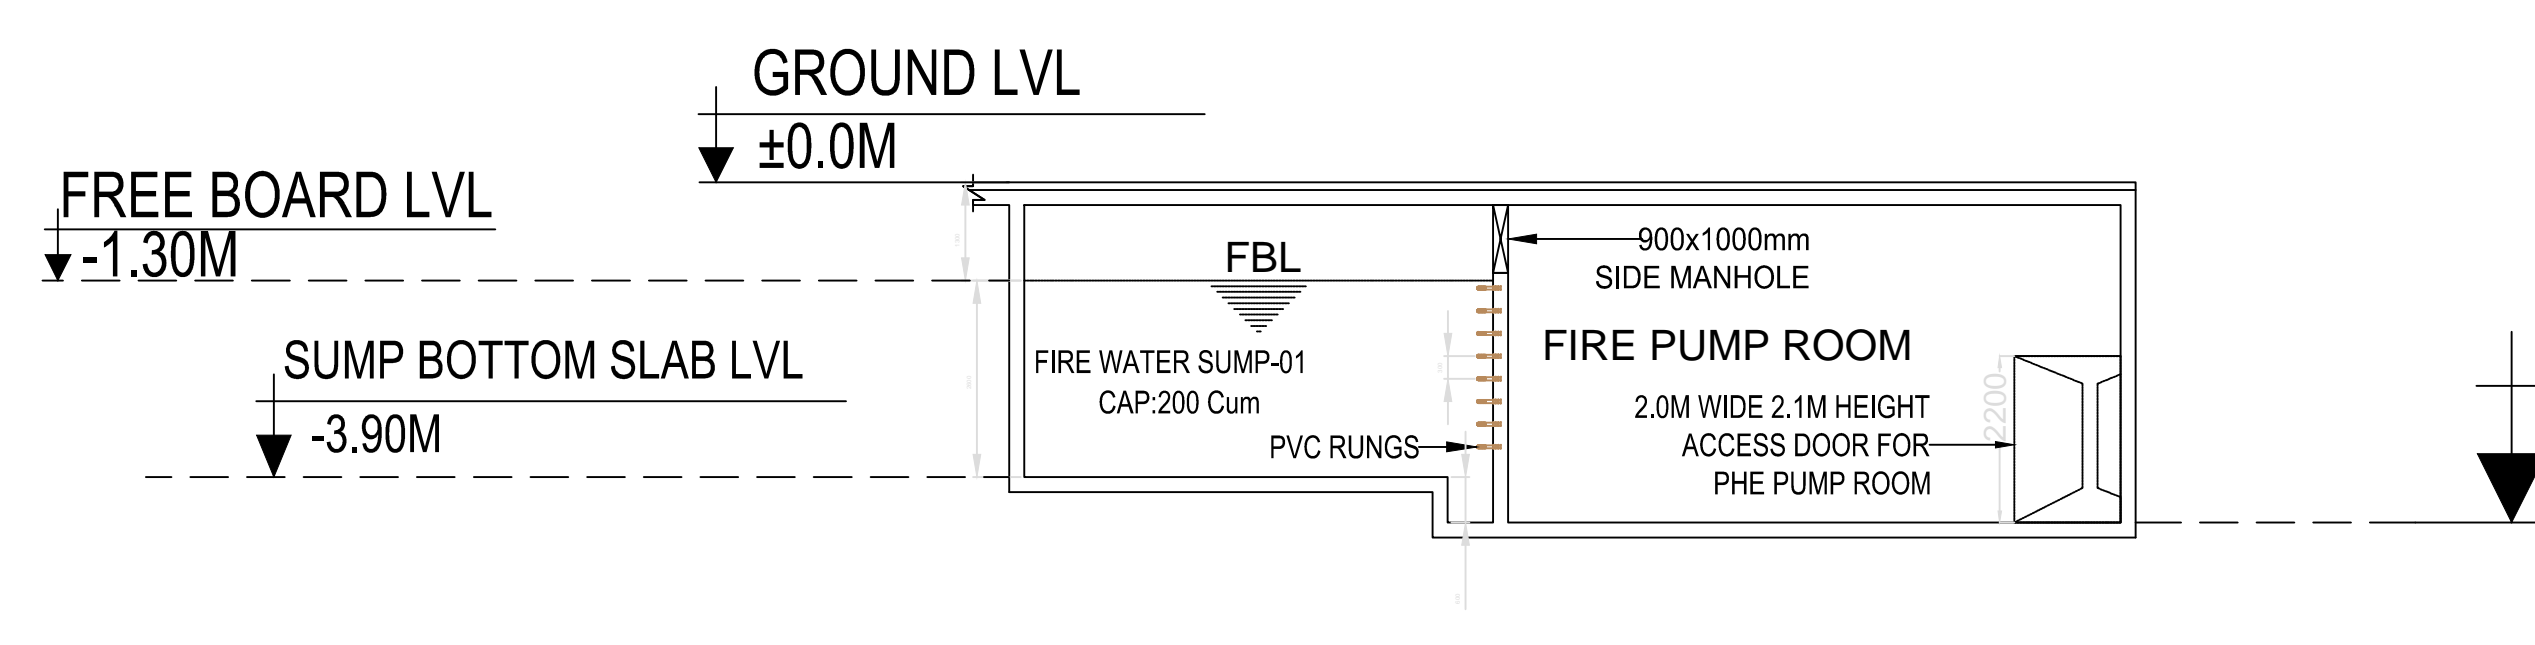


SECTION AT CC' UGWR

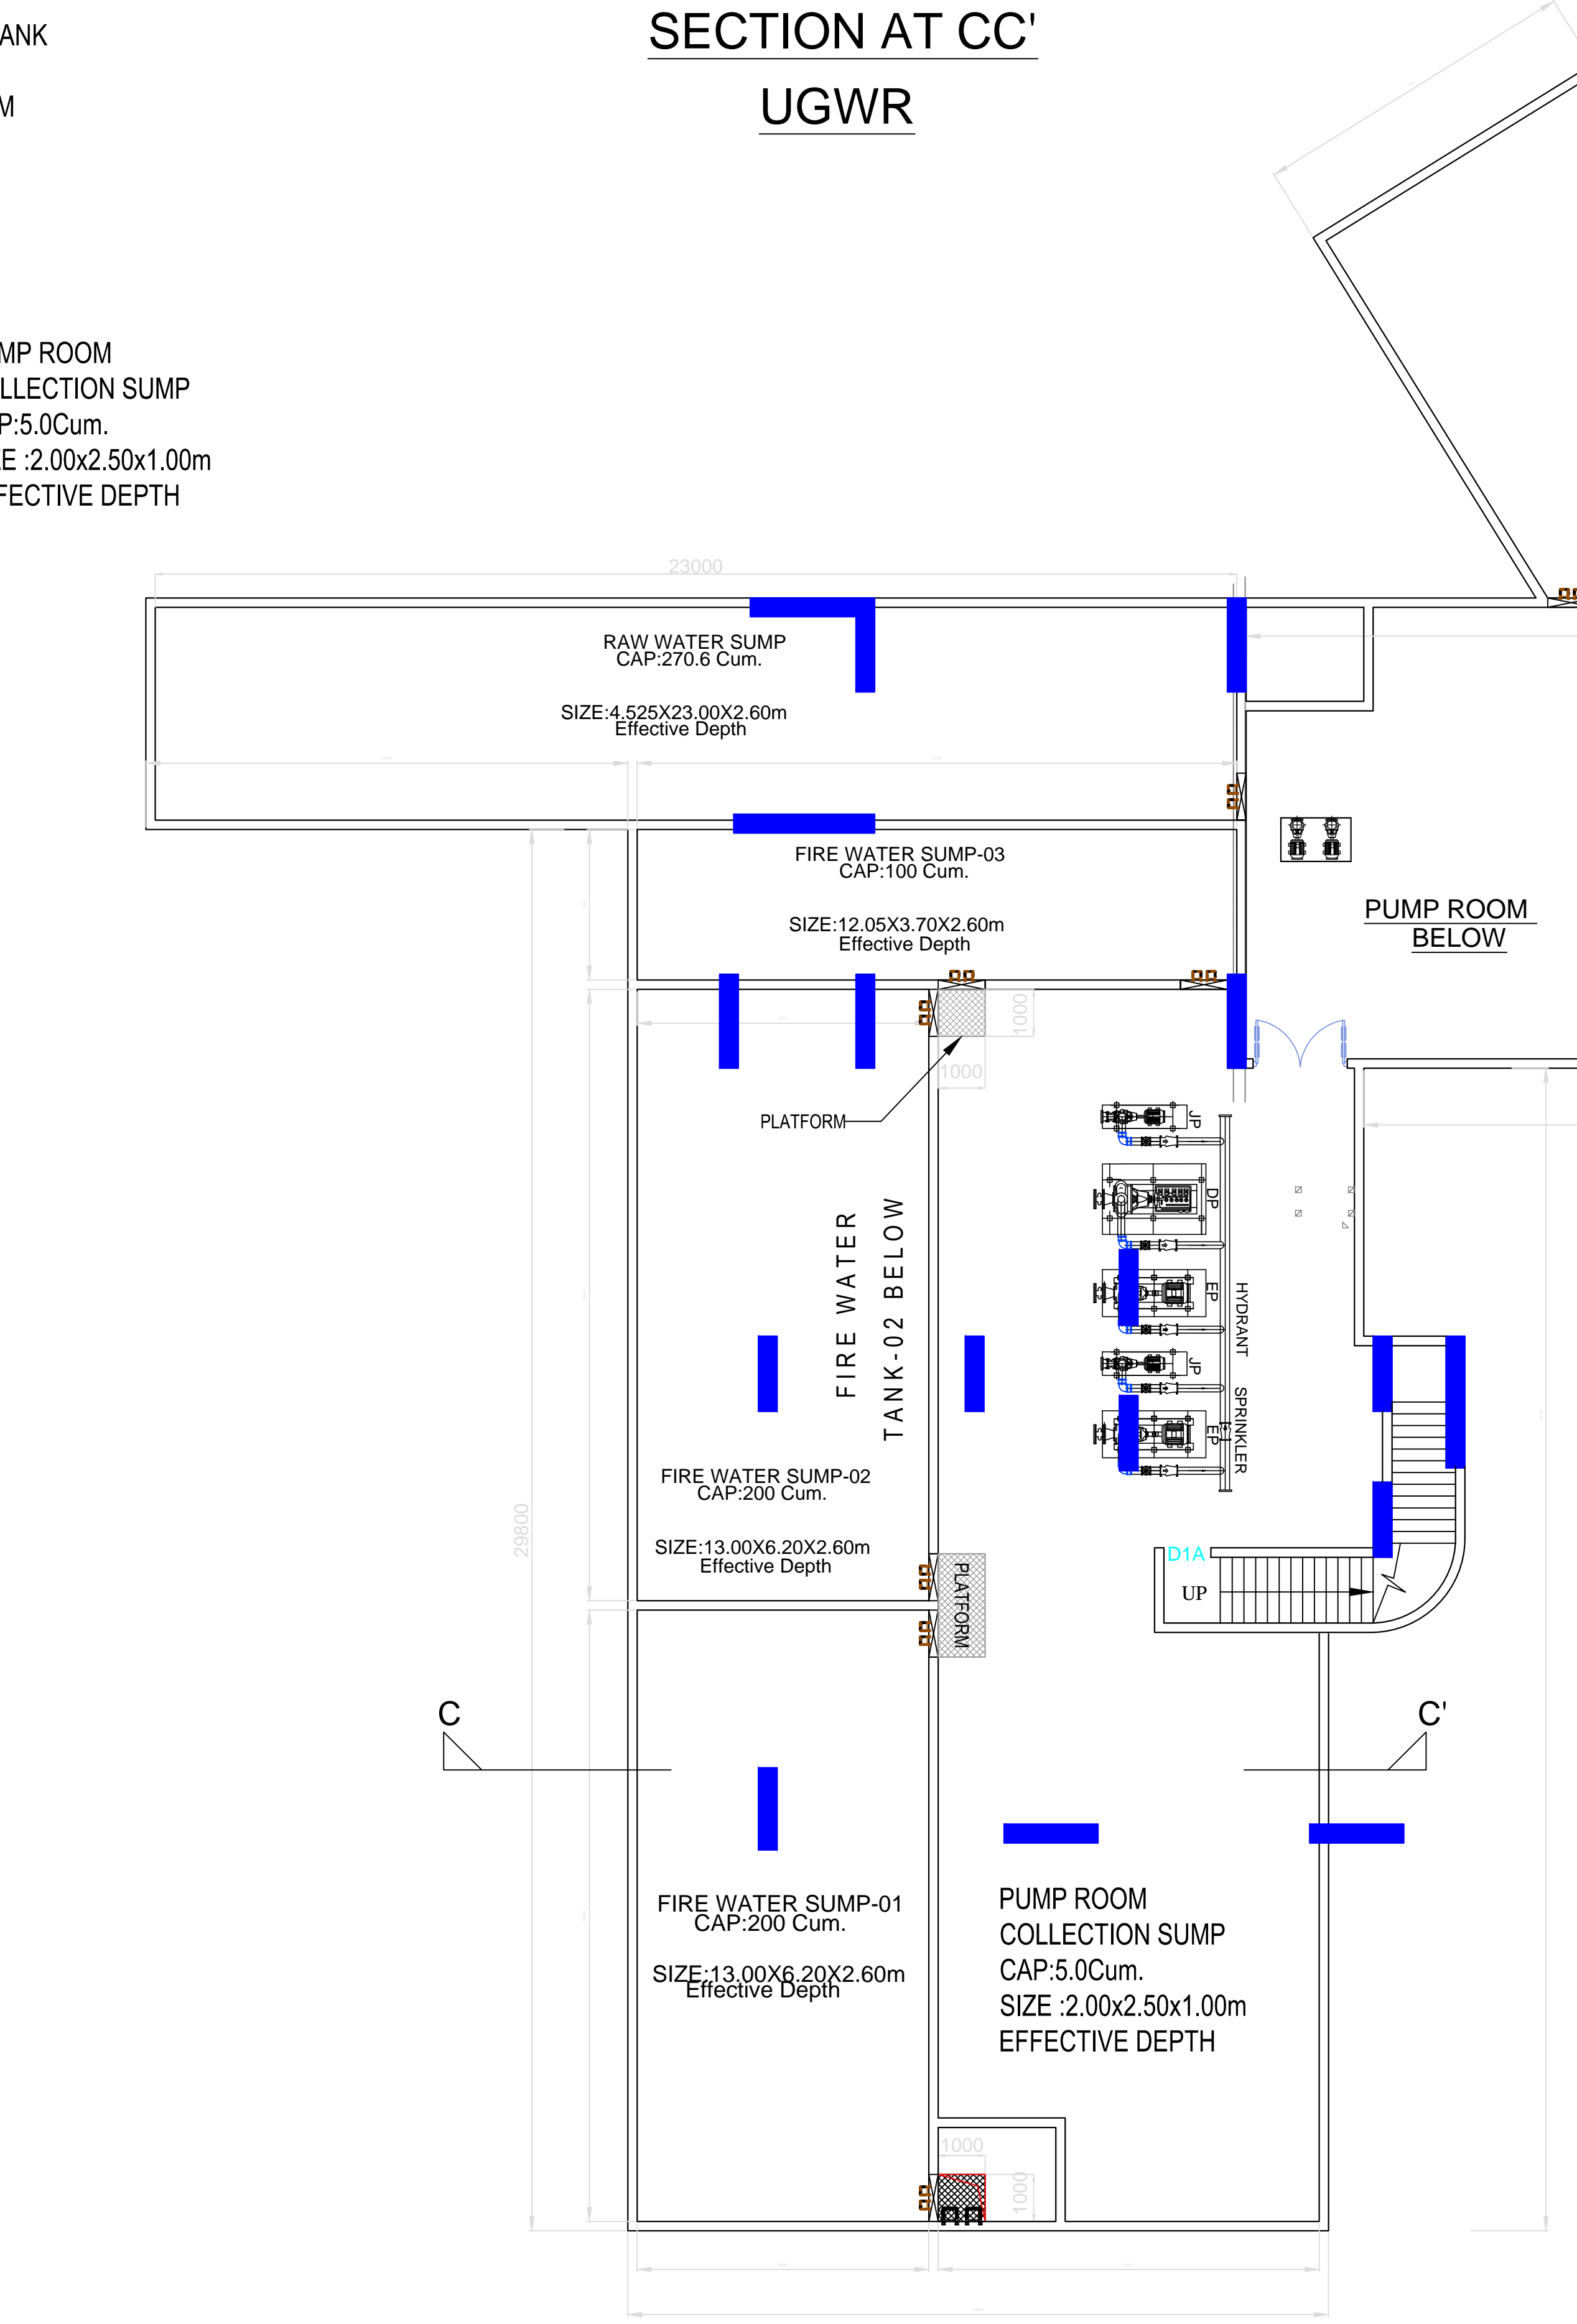


UGWR PLAN

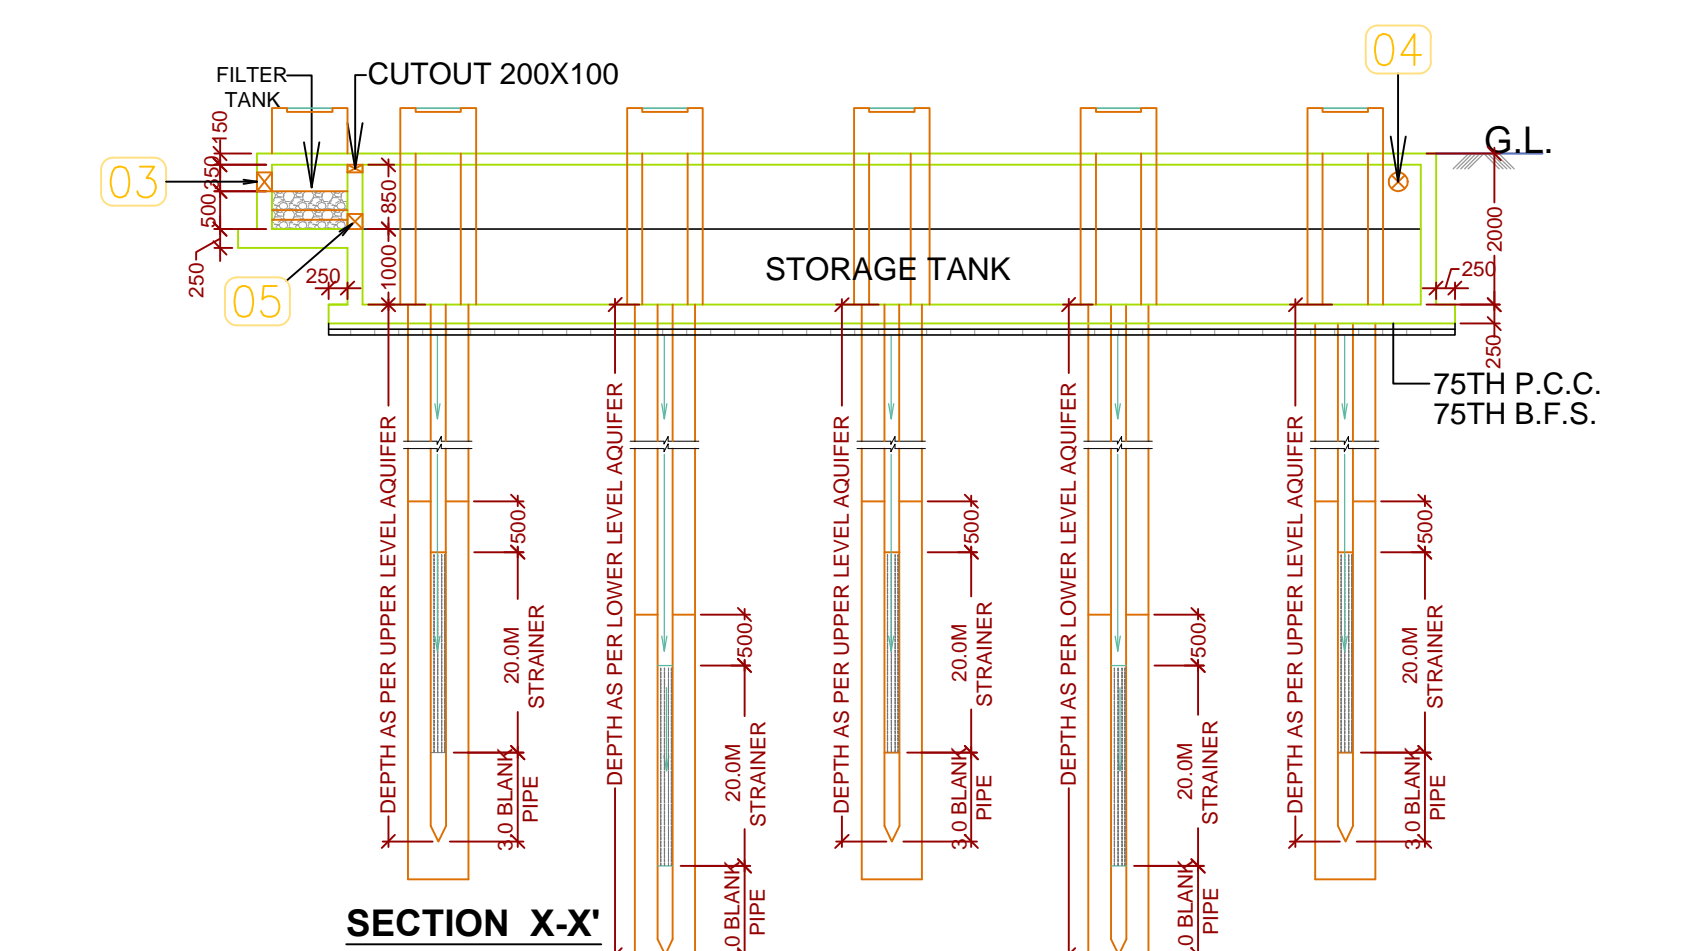


SECTION X-X'

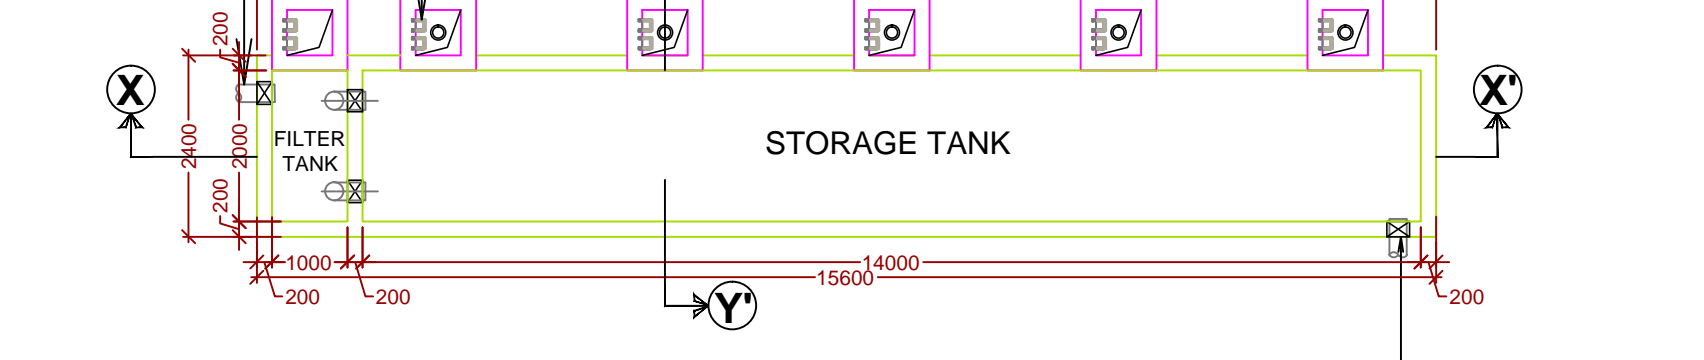


PLAN OF R.W.H.T (WITH 5 NOS BORE)

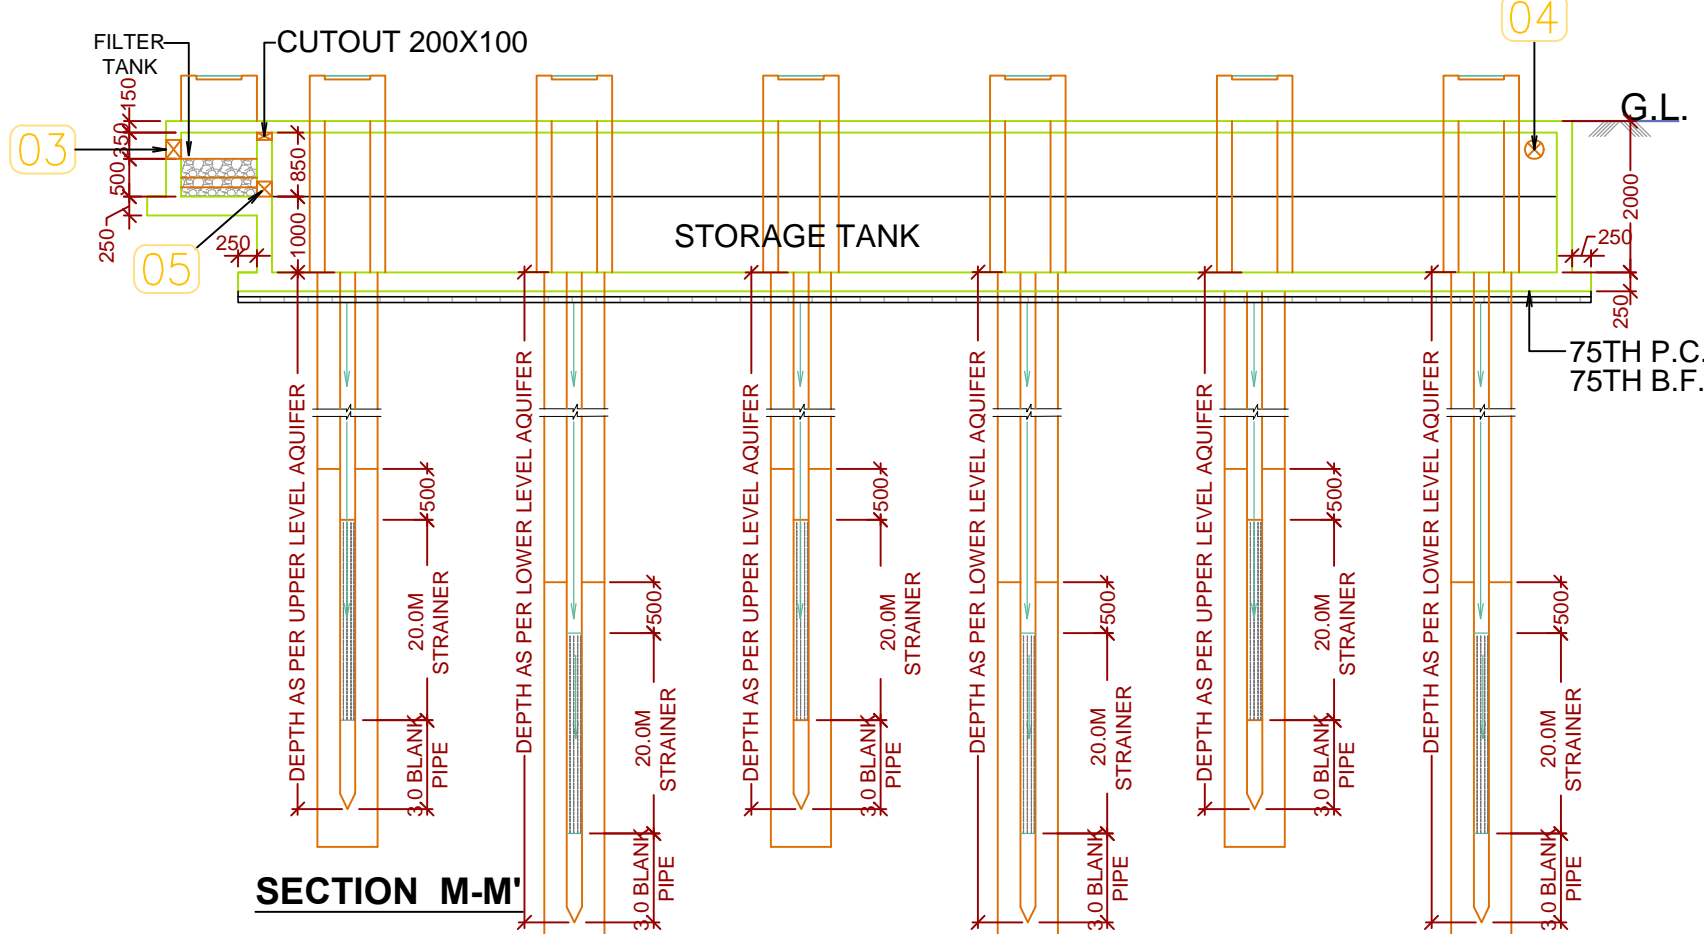


SECTION M-M'

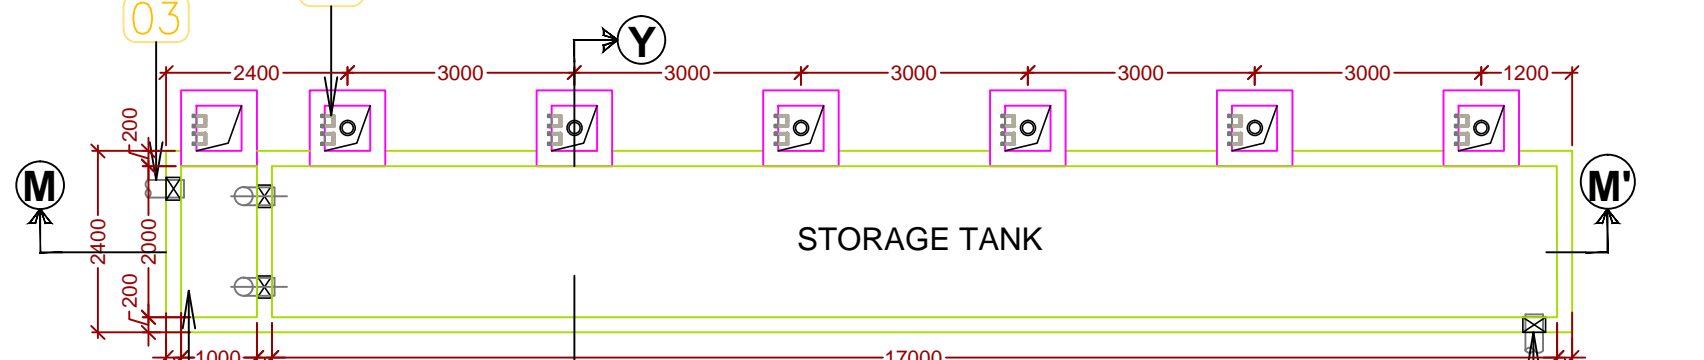


PLAN OF R.W.H.T (WITH 6 NOS BORE)

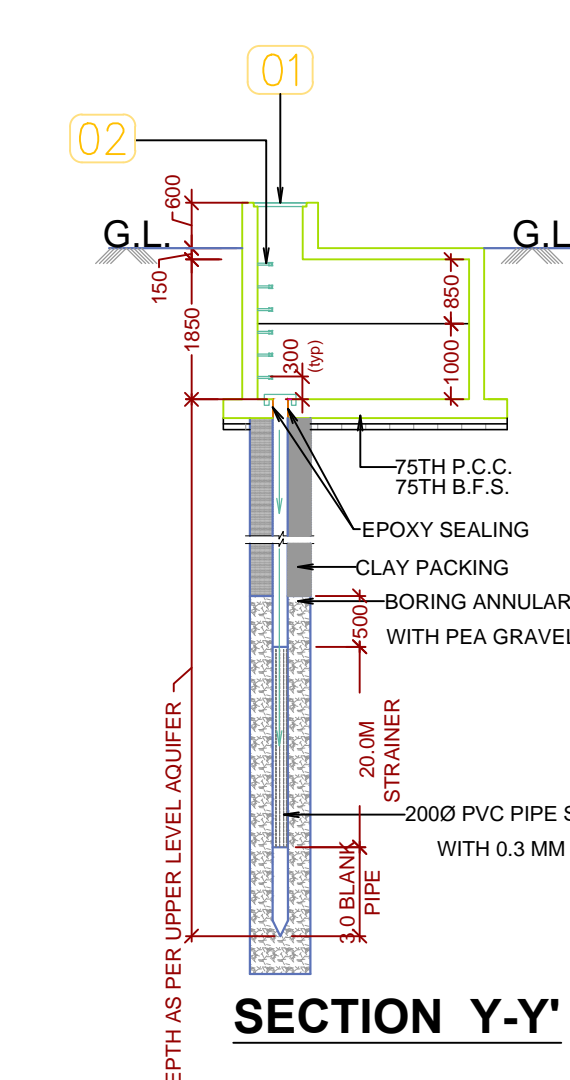

SECTION Y-Y'

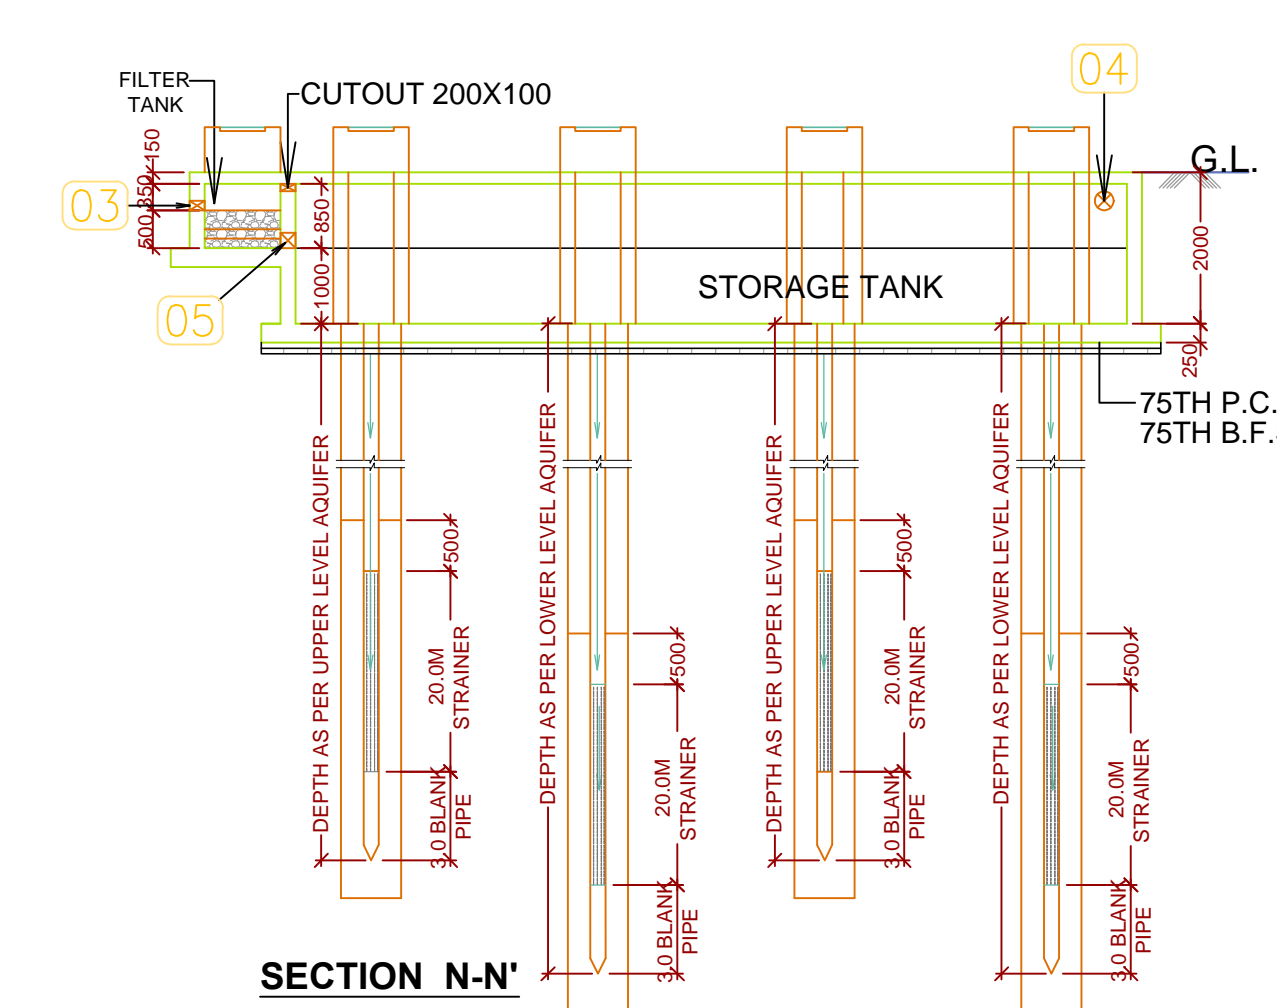

SECTION N-N'

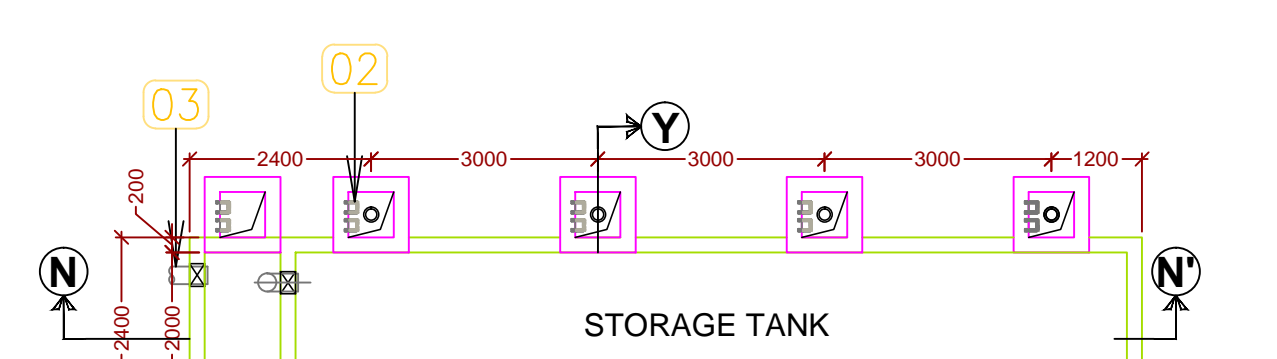

PLAN OF R.W.H.T (WITH 4 NOS BORE)

DECLARATION OF OWNER

WE DO HEREBY UNDERTAKE WITH FULL RESPONSIBILITY THAT

- WE SHALL ENGAGE ARCHITECT, E.S.E. & G.T.E. DURING CONSTRUCTION.
- WE SHALL FOLLOW THE INSTRUCTION OF ARCHITECT, E.S.E. & G.T.E. DURING CONSTRUCTION OF THE BUILDING AS PER B.S. PLAN.
- IF ANY UNAUTHORIZED WORK IS FOUND TO BE DONE, THE K.M.C. AUTHORITY MAY REVOKE THE SANCTION PLAN.
- IF ANY UNAUTHORIZED WORK IS FOUND TO BE DONE, THE K.M.C. AUTHORITY MAY REVOKE THE SANCTION PLAN.
- THE CONSTRUCTION OF UNDERGROUND WATER RESERVOIR WILL BE UNDER THE GUIDANCE OF ARCHITECT, E.S.E. & G.T.E. BEFORE STARTING OF BUILDING FOUNDATION WORK.
- THE PREMISES IS NOT TENANTED AND FULLY OCCUPIED BY THE OWNERS.
- DURING INSPECTION OF THE PLOT WAS IDENTIFIED BY US.
- THERE IS NO LEGAL COURT CASE PENDING AGAINST THESE PREMISES.
- EXISTING STRUCTURE TO BE DEMOLISHED BEFORE COMMENCEMENT OF WORK.

LESSOR: WEST BENGAL HOUSING INFRASTRUCTURE DEVELOPMENT CORPORATION LIMITED.
 LESSEE: M/S GODREJ PROPERTIES LIMITED (SUSANTA MONDAL SIGNATORY AUTHORITY OF M/S GODREJ PROPERTIES LIMITED)
 NAME OF OWNERS / APPLICANT

DECLARATION OF STRUCTURAL ENGINEER

THE STRUCTURAL DESIGN AND DRAWINGS OF BOTH FOUNDATION AND SUPERSTRUCTURE OF THE BUILDING HAS BEEN MADE BY ME CONSIDERING THE SOIL TEST REPORT (AS PER THESE RULES AND THE REGULATIONS MADE UNDER THE ACT) MADE BY GEOTECH ENGINEERS PVT. LTD. (MR. ALOK ROY), MAIN PARK, KOLKATA-700084, AND ALSO CONSIDERING ALL POSSIBLE LOADS INCLUDING THE SEISMIC LOAD AS PER B.C. OF INDIA AND CERTIFY THAT IT IS SAFE AND STABLE IN ALL RESPECTS.

MR. CHANDU PRASAD KHANRA
 ESE/02
 NAME OF STRUCTURAL ENGINEER

MR. RAKESH ANAND
 ESR/06/20
 NAME OF STRUCTURAL REVIEWER

DECLARATION OF ARCHITECT

CERTIFIED WITH FULL RESPONSIBILITY THAT THE BUILDING PLAN HAS BEEN DRAWN UP AS PER PROVISIONS OF K.M.C. BUILDING RULES 2009 AS AMENDED FROM TIME TO TIME & THAT THE SITE CONDITION INCLUDING WIDTH OF THE ABUTTING ROAD CONFORMS WITH THE PLAN, WHICH HAS BEEN MEASURED AND VERIFIED BY ME. IT IS A BUILDING SITE AND NOT A TANK OR FILLED UP TANK. THE LAND WITH EXISTING STRUCTURE ARE DEMARCATED BY BOUNDARY WALL. THE CONSTRUCTION OF UNDERGROUND WATER TANK WILL BE COMPLETED BEFORE STARTING OF BUILDING FOUNDATION WORK.

SANJAY MONDAL
 C.O.A. REG. NO. CA98/23621
 NAME OF ARCHITECT

DECLARATION OF GEOTECHNICAL ENGINEER

THE UNDERSIGNED HAS INSPECTED THE SITE AND CARRIED OUT SOIL INVESTIGATION THERE ON. IT IS CERTIFIED THAT EXISTING SOIL OF THE SITE IS ABLE TO CARRY THE LOAD COMING FROM THE PROPOSED CONSTRUCTION AND THE FOUNDATION SYSTEM PROPOSED HEREIN IS SAFE AND STABLE IN ALL RESPECT FROM THE GEO TECHNICAL POINT OF VIEW.

MR. ALOK ROY
 GT/1/11
 NAME OF GEOTECHNICAL ENGINEER

PROJECT :
 PROPOSED PLAN OF GROUND-PODIUM-20 STORED RESIDENTIAL BUILDING US 393A OF KMC ACT 1980 AND BUILDING RULE 2009 AT PRE. NO.- 821, B. L. SAHA ROAD (BEING A PORTION OF 82, B. L. SAHA), P. S. BEHALA, UNDER K.M.C. WARD NO- 117, BOROUGH -XIII KOL - 700053, MOUZA - ITALGHATA, J.L.110, RESPECTIVE PLOT NO. 88, 89, 100, 101, 102 & 101/118.

TITLE:
 DETAIL OF STP,UGWR,PUMP ROOM & RECHARGE PIT

SCALE 1:100

JOB NO.	IN/1310
DRG. NO.	IN/CORP/AR/AR-01D
DRAWN BY	MDNALISA
CHKD. BY	S.M.
ISSUE STATUS	CORPORATION

NOTE:

- ALL DIMENSION ARE TO BE READ NOT TO BE MEASURED
- ALL EXTERNAL WALLS ARE 150 THK. R.C.C. AND ALL INTERNAL WALLS ARE 100 THK. R.C.C. WALL.
- ALL DIMENSIONS ARE IN MM.
- MARK FOR SHAFT:
 - i) 'F' - PRESSURIZED SHAFT FOR STAIR
 - ii) 'P' - PRESSURIZATION SHAFT FOR LIFT LOBBY
 - iii) 'S' - FIRE SHAFT

GODREJ PROPERTIES

JW CONSULTANTS LLP

DesignTree Service Consultants Pvt Ltd
 Consulting Engineers
 4th Floor, 11th Cross Road,
 J.P. Nagar, 7th Phase,
 Bengaluru, 560078,
 www.designtree.in

ARCHITECT:
RSP Design Consultants (India) Pvt Ltd
 3rd Floor, Kewada Building,
 Main Road, Tambi, Mahabub Nagar - 481 001
 PHONE - 022-426 0884 / 426 0884 FAX - 022-426 0802

ARCHITECT
INMATE
 ARCHITECTS & ENGINEERS
 25/2 Ballygunge Circular Road, Udayan Park Flat No.-7,
 3rd Floor, Kolkata-700019 FAX: (033) 2289-4026,
 TEL: (033) 4000-6422-26 www.inmatemda.com

THIS DRAWING IS A PRIVATE AND CONFIDENTIAL DOCUMENT AND IT MUST NOT TO BE COPIED OR LENT WITHOUT THE CONSENT OF M/S. INMATE

B.P. NUMBER : 2024130137 DATE: 21.11.2024
 VALID UPTO: 20.11.2029
 MBC MEETING NO 644 MEETING DATE: 12.11.2024
 MBC ITEM NO. 171/24-25

DIGITAL SIGNATURE OF E.E. DIGITAL SIGNATURE OF A.E.