


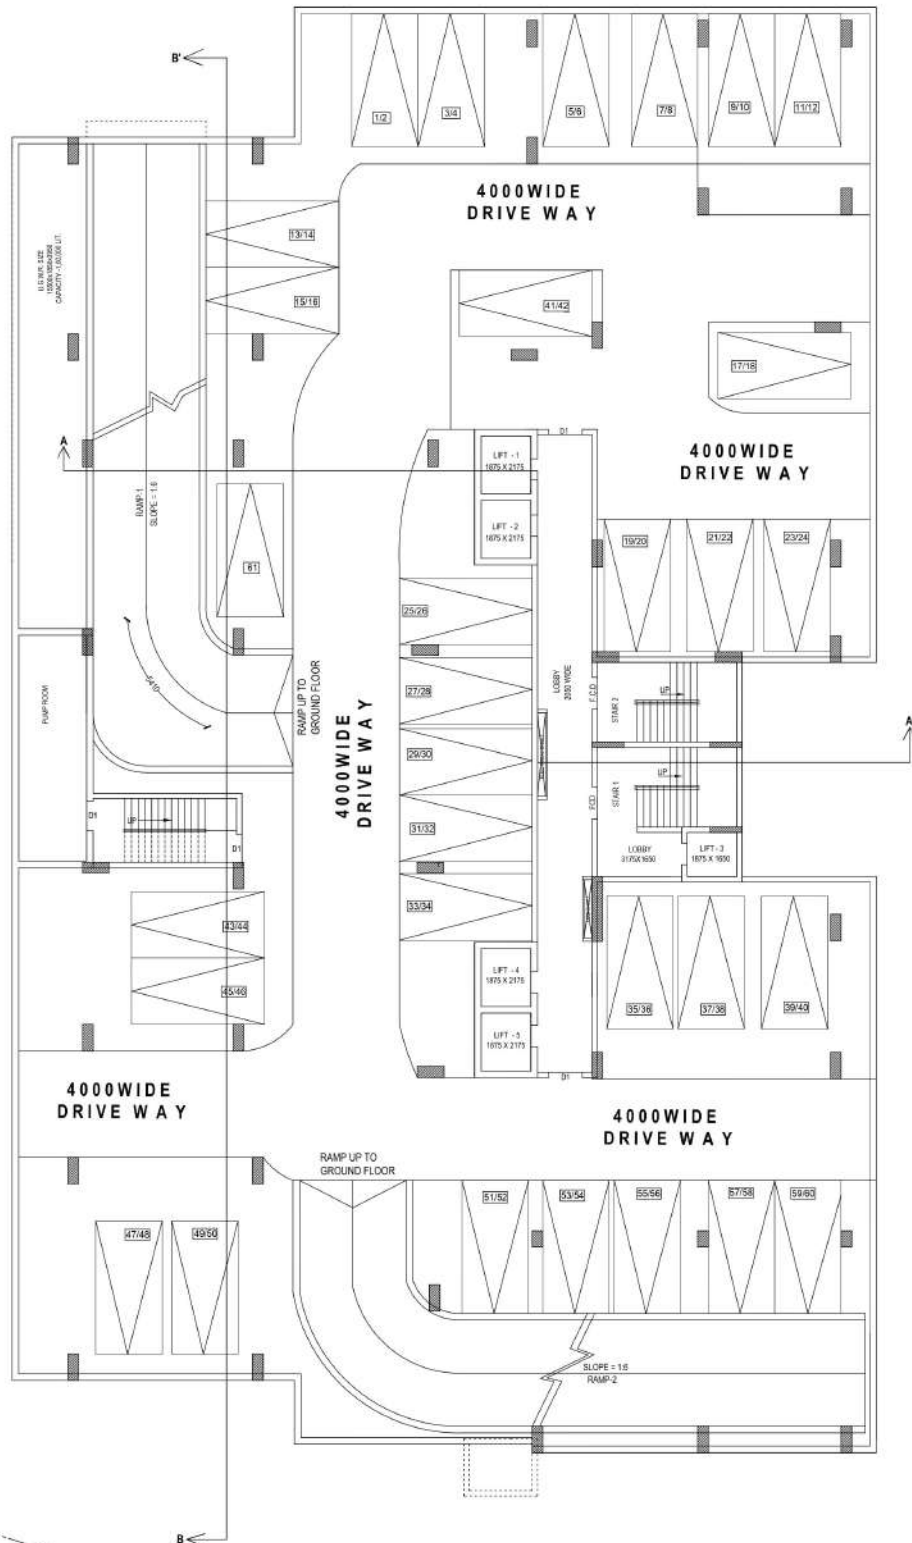

DAKSHINDARI ROAD

BASEMENT PLAN
SCALE:- 1:100



