


Proposed Project at Mouza- Balidanga, J.L. No-35, Plot No- 644, 654, Khatian No- 600, L.R. Plot No- 1244, L.R. Khatian No- 7926, 7927, Mahalla- Chotobalidanga, Holding No-161, Ward No-14, under Burdwan Municipality, P.S.- Burdwan, District- Purba Bardhaman

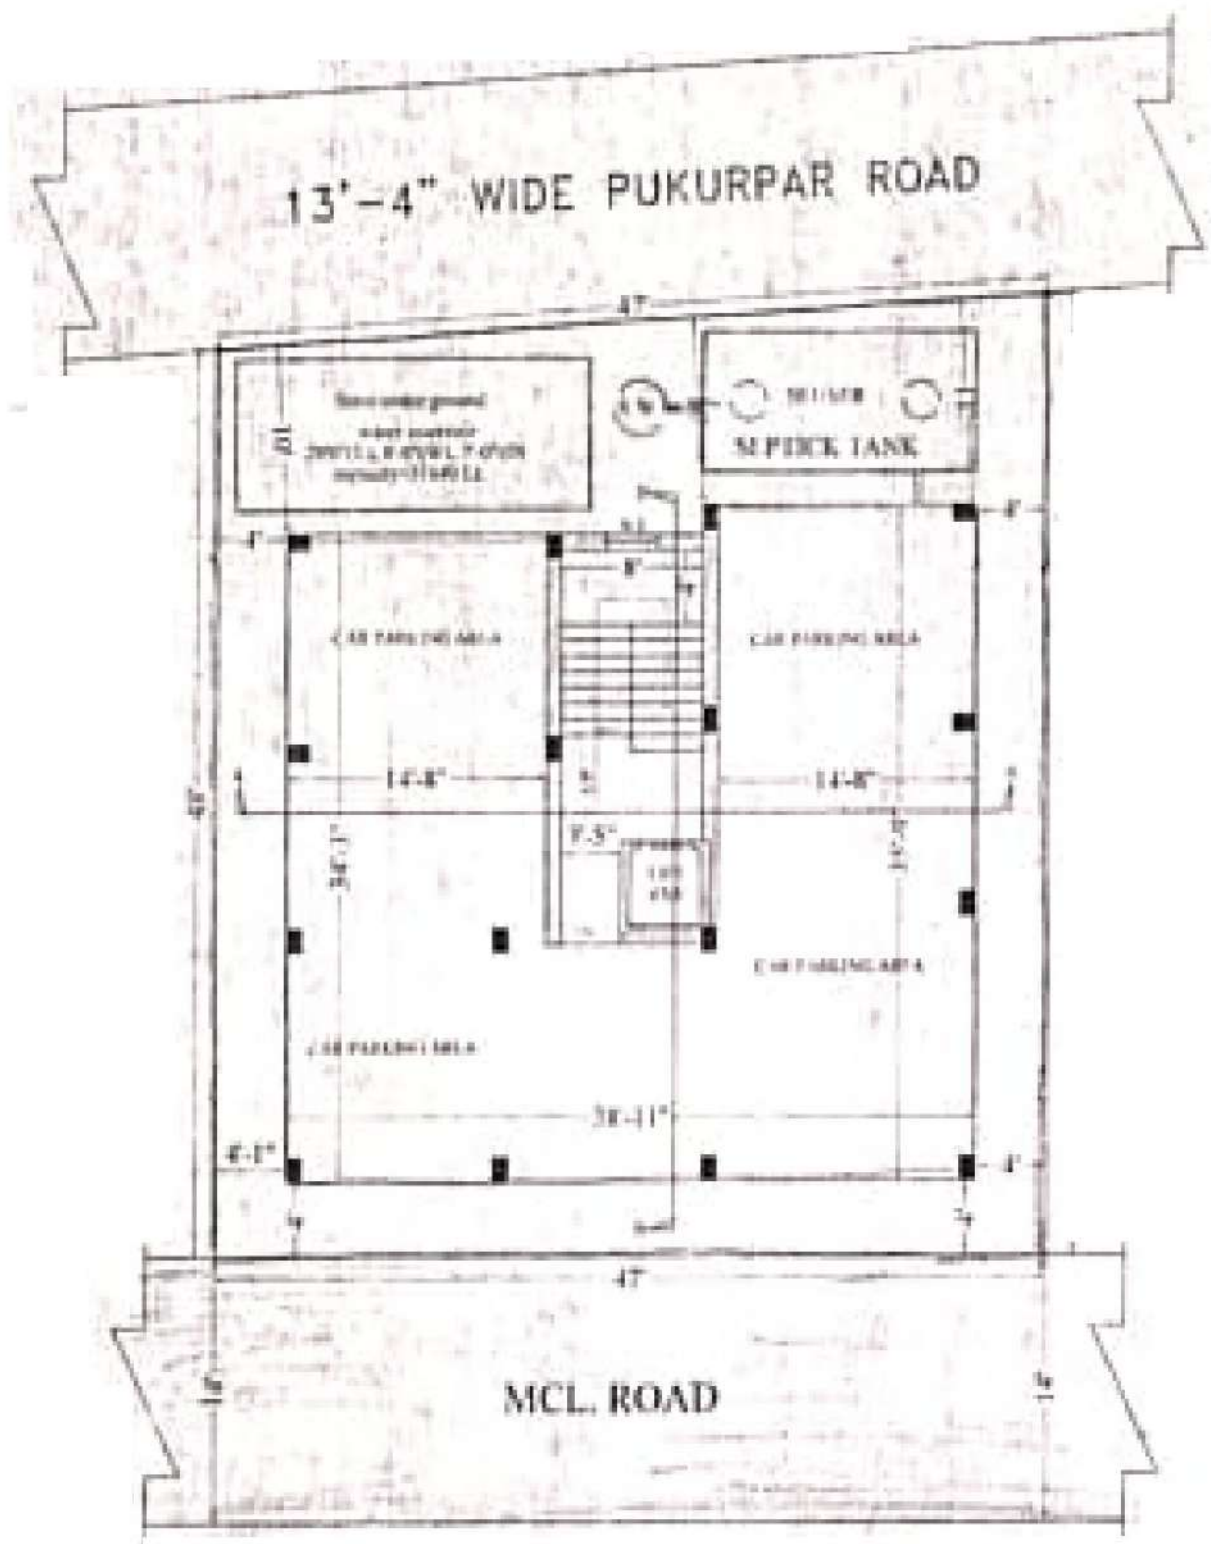

LATITUDE : 22.823355
LONGITUDE : 87.401317

ABHISIKTA DEVELOPERS
Suvasish Nandi
Partner

SIGNATURE OF OWNER