





SEWER LAY-OUT DRAWING FOR:

PROPOSED B+G+X (35.5 M.)
PREDOMINANT RESIDENTIAL AND
PARTLY COMMERCIAL(BELLOW
25%) BUILDING AT
MOUZA-PARBATIPUR, JL NO.- 214,
L.R. DAG NO.- 925,
L.R. KH. NO- 1839, 3569, 3570, 3571
3572,
WARD NO- 13, UNDER BANKURA
MUNICIPALITY,
P.S+DIST-BANKURA.

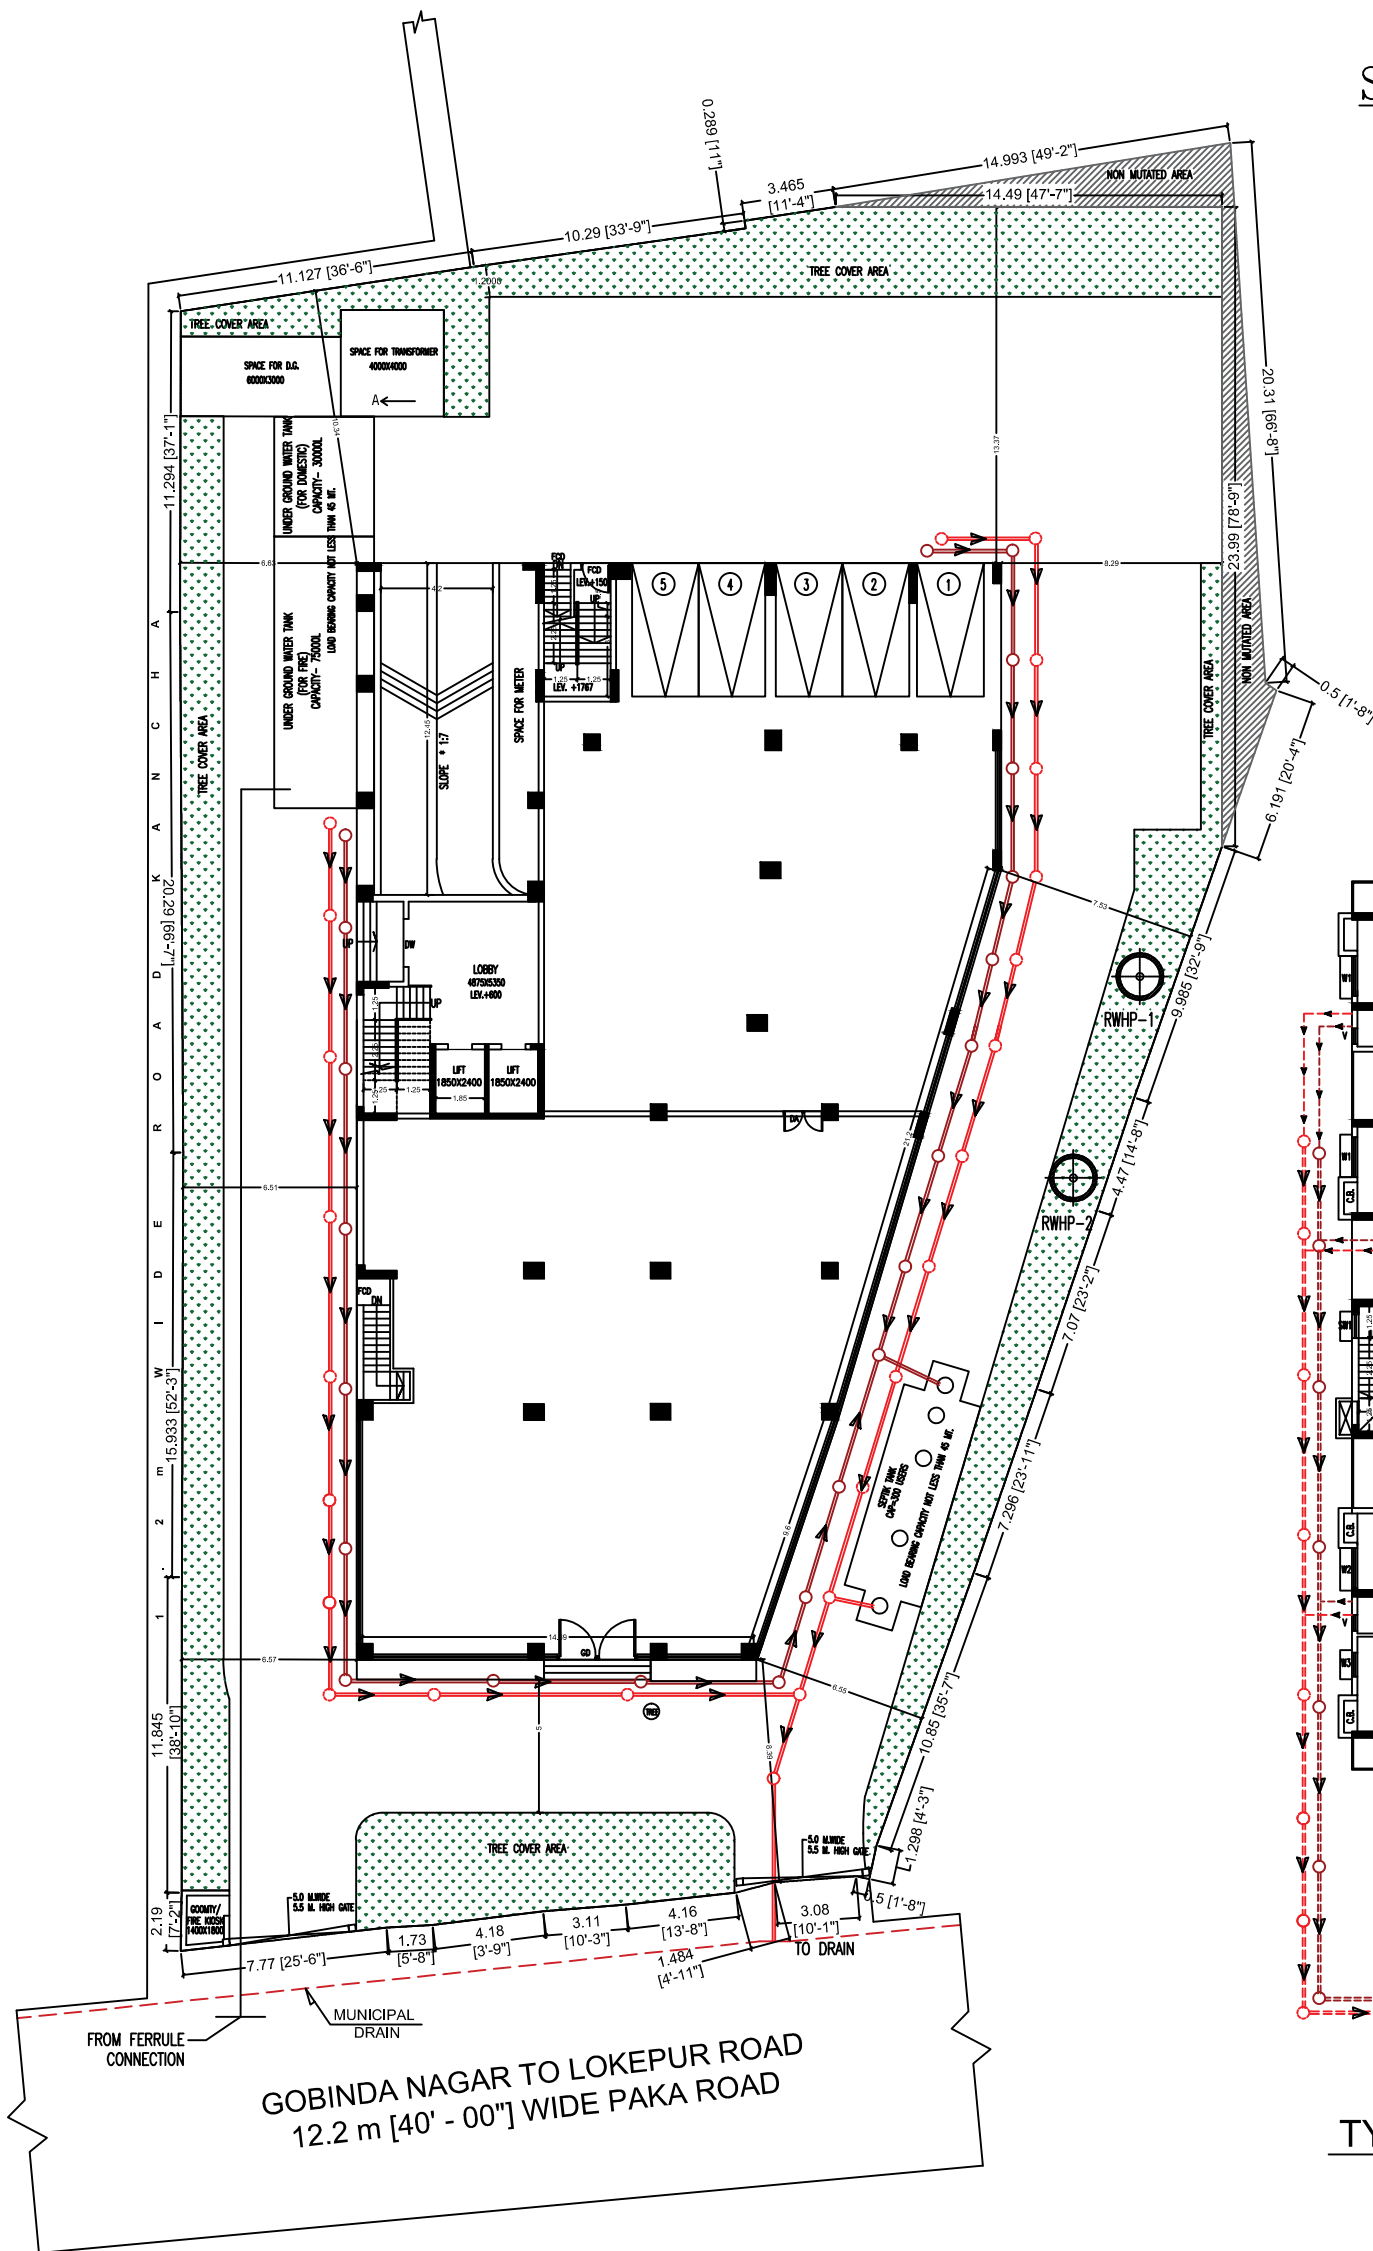

GROUND FLOOR PLAN

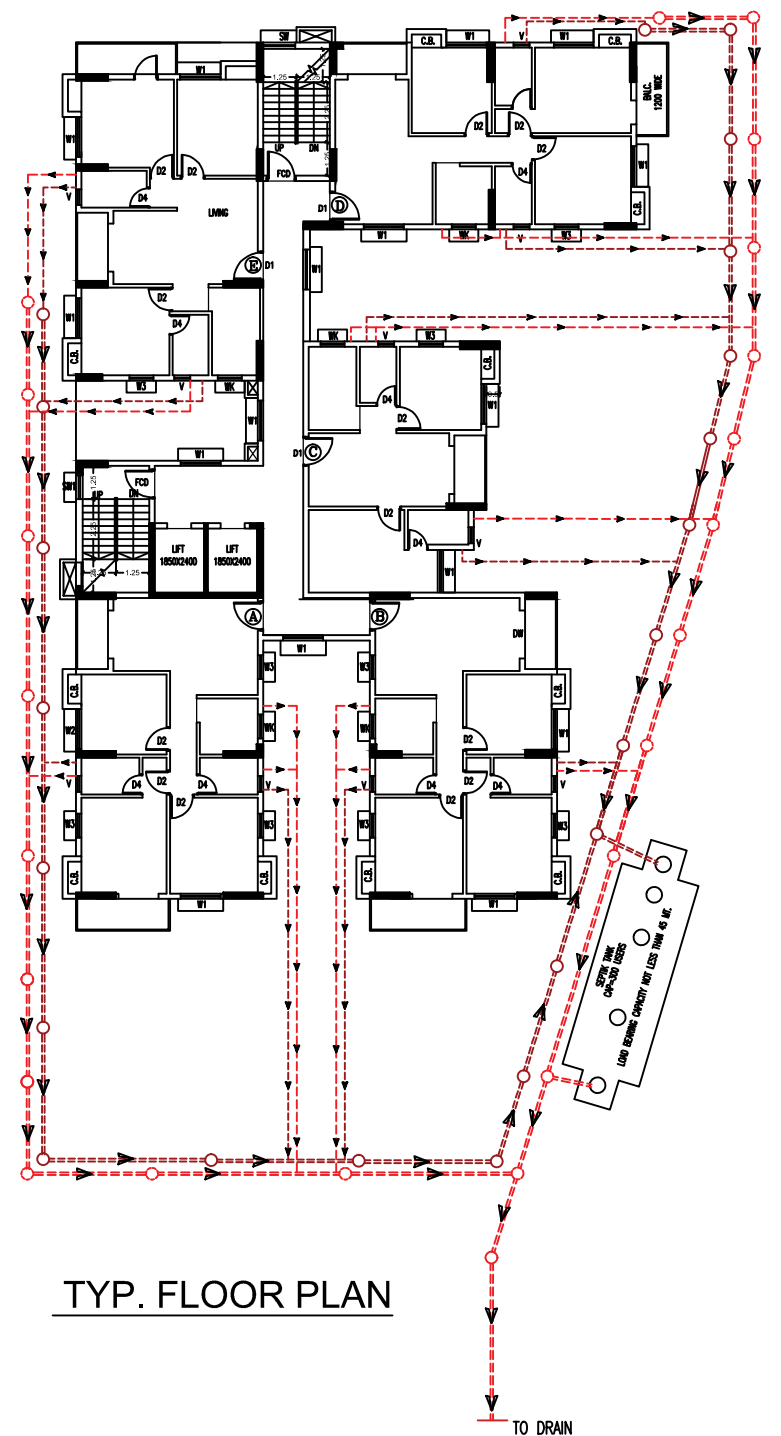

TYP. FLOOR PLAN