


M/S. SUKANIKA SAMANTA

82/3 Raja Rammohan Roy Road, Kolkata-700008

Location Map with Latitude and Longitude for the Project named **211A, RAJA RAM MOHAN ROY ROAD** at Premises No. 211A, Raja Ram Mohan Roy Road, under Ward No. 122 of Borough – XII of KMC, PS – Haridevpur, Kolkata – 700008, WB, India:

LATITUDE	LONGITUDE
22° 48'55.26"N	88° 33'34.83"E

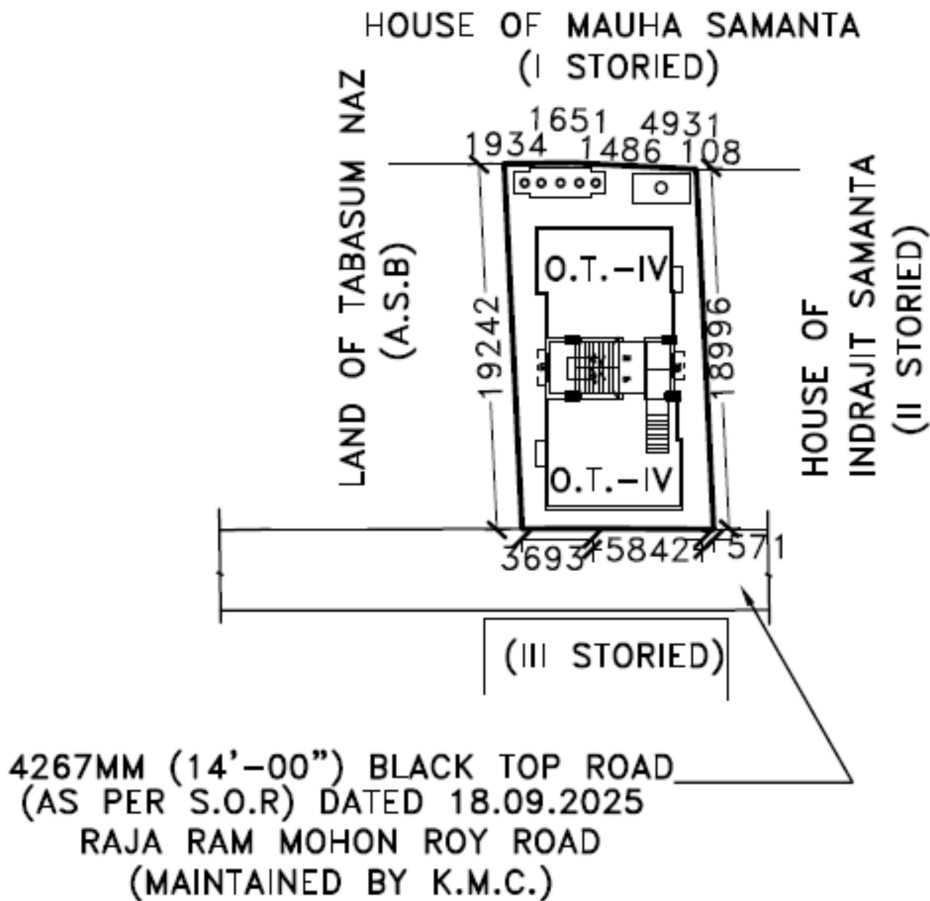

SITE PLAN


SCALE :- 1:600

M/s. SUKANIKA SAMANTA

Proprietor

M/S. SUKANIKA SAMANTA

82/3 Raja Rammohan Roy Road, Kolkata-700008

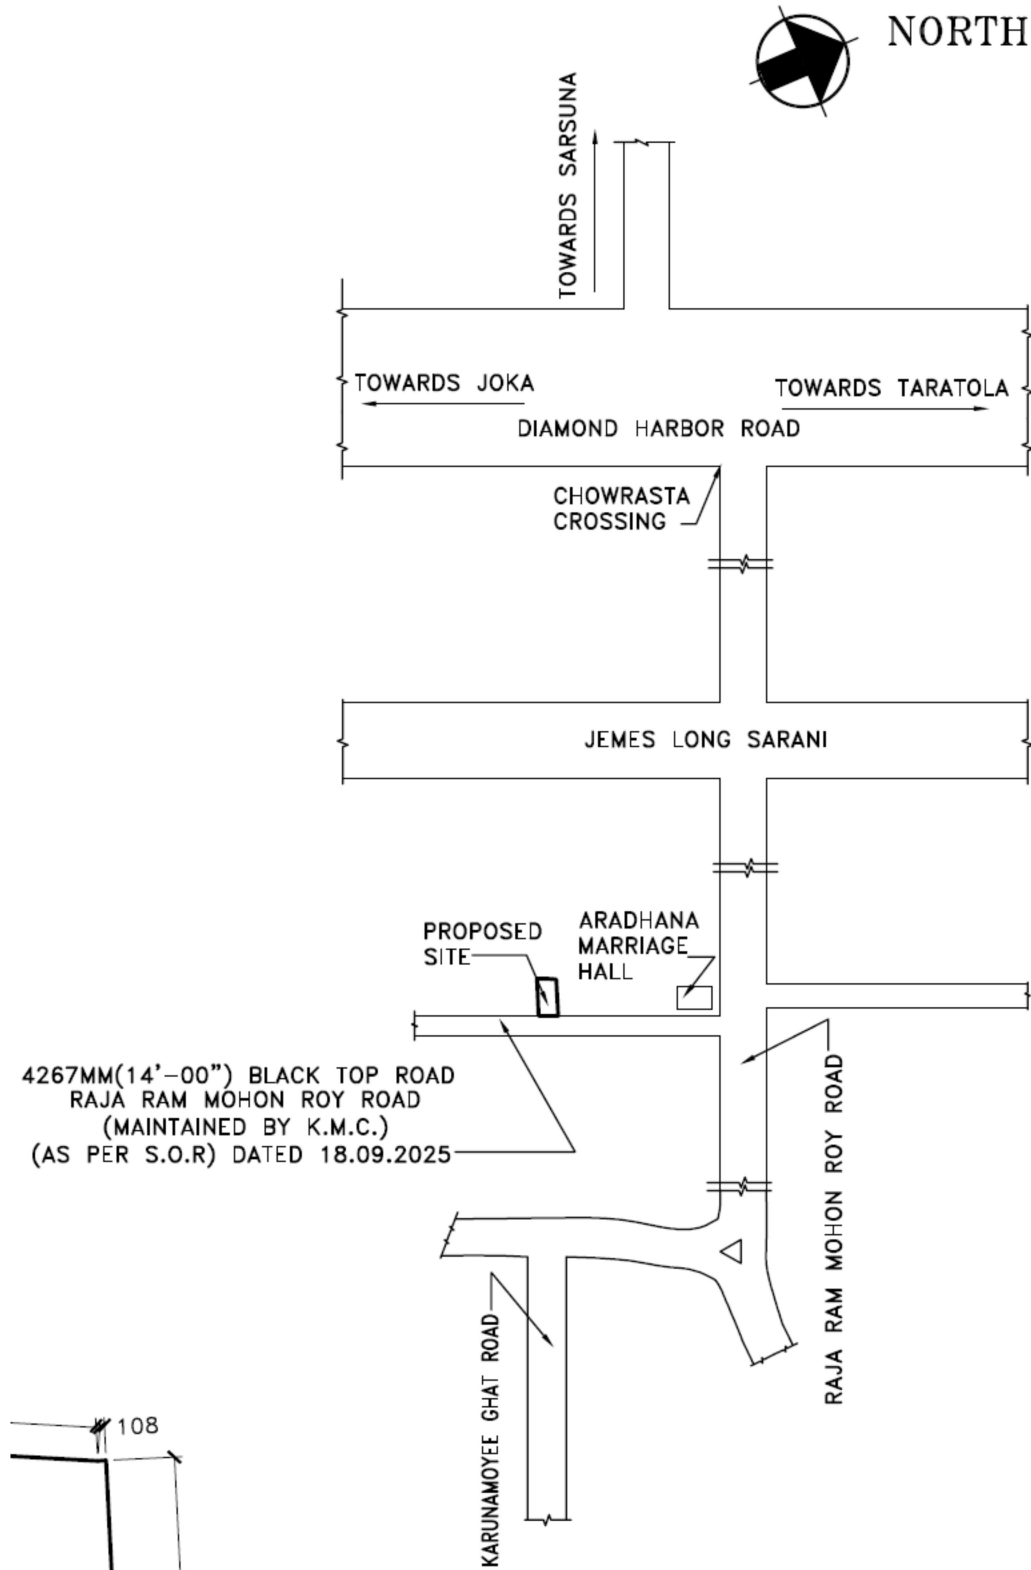

LOCATION PLAN

SCALE :-1:4000

M/s. SUKANIKA SAMANTA

Proprietor

Date: 24-04-2026