


Proposed Project at Mouza-Gopal Nagar, J.L. No-78, R.S. Khatian No-84, L.R. Khatian No- 1073, 2307, R.S. Plot No- 4, L.R. Plot No- 4/279, Mahalla- Bali Danga Nazrul Pally, Holding No- 87/14, Ward No-13, under Burdwan Municipality PS- Burdwan, District- Purba Bardhaman

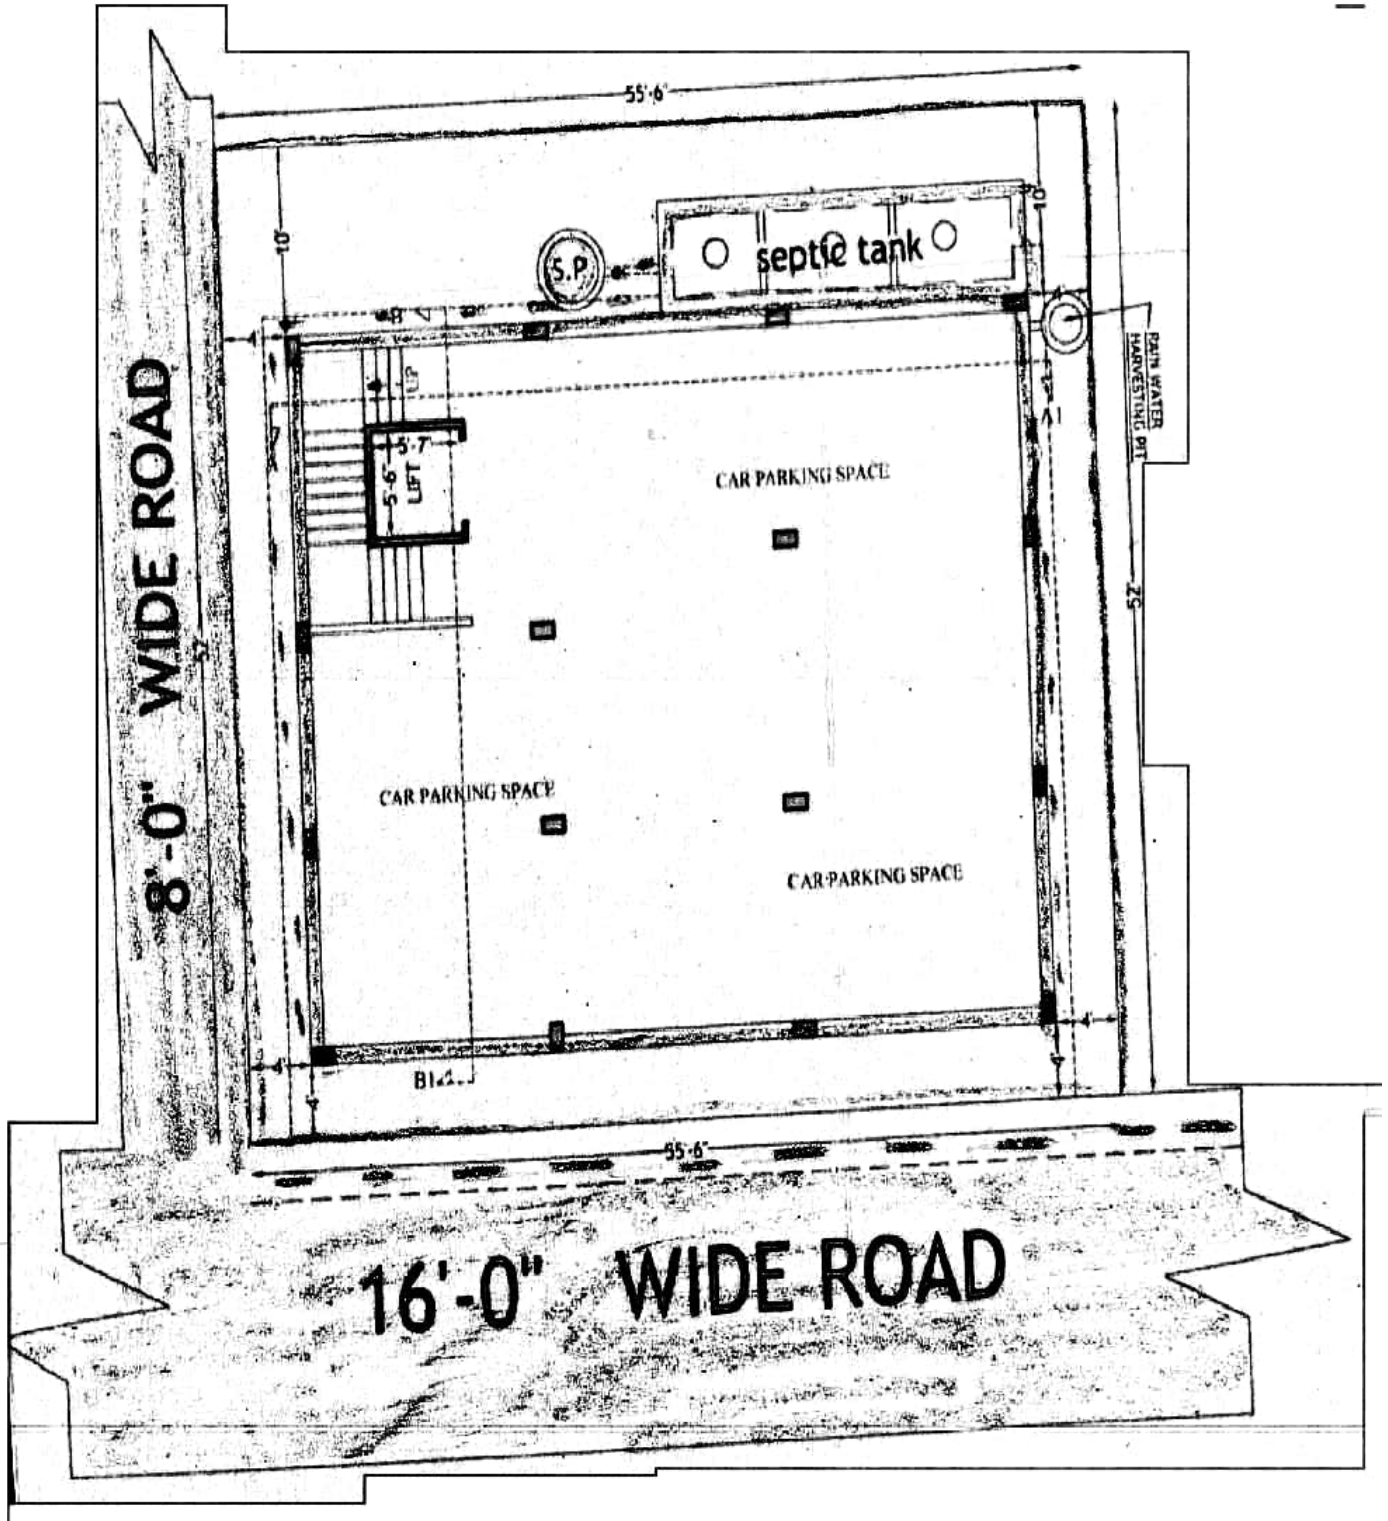

LATITUDE : 22.811524
LONGITUDE : 87.405060

M/s. Srishti Construction
Prasanta Bose
Partner

SIGNATURE OF OWNER