
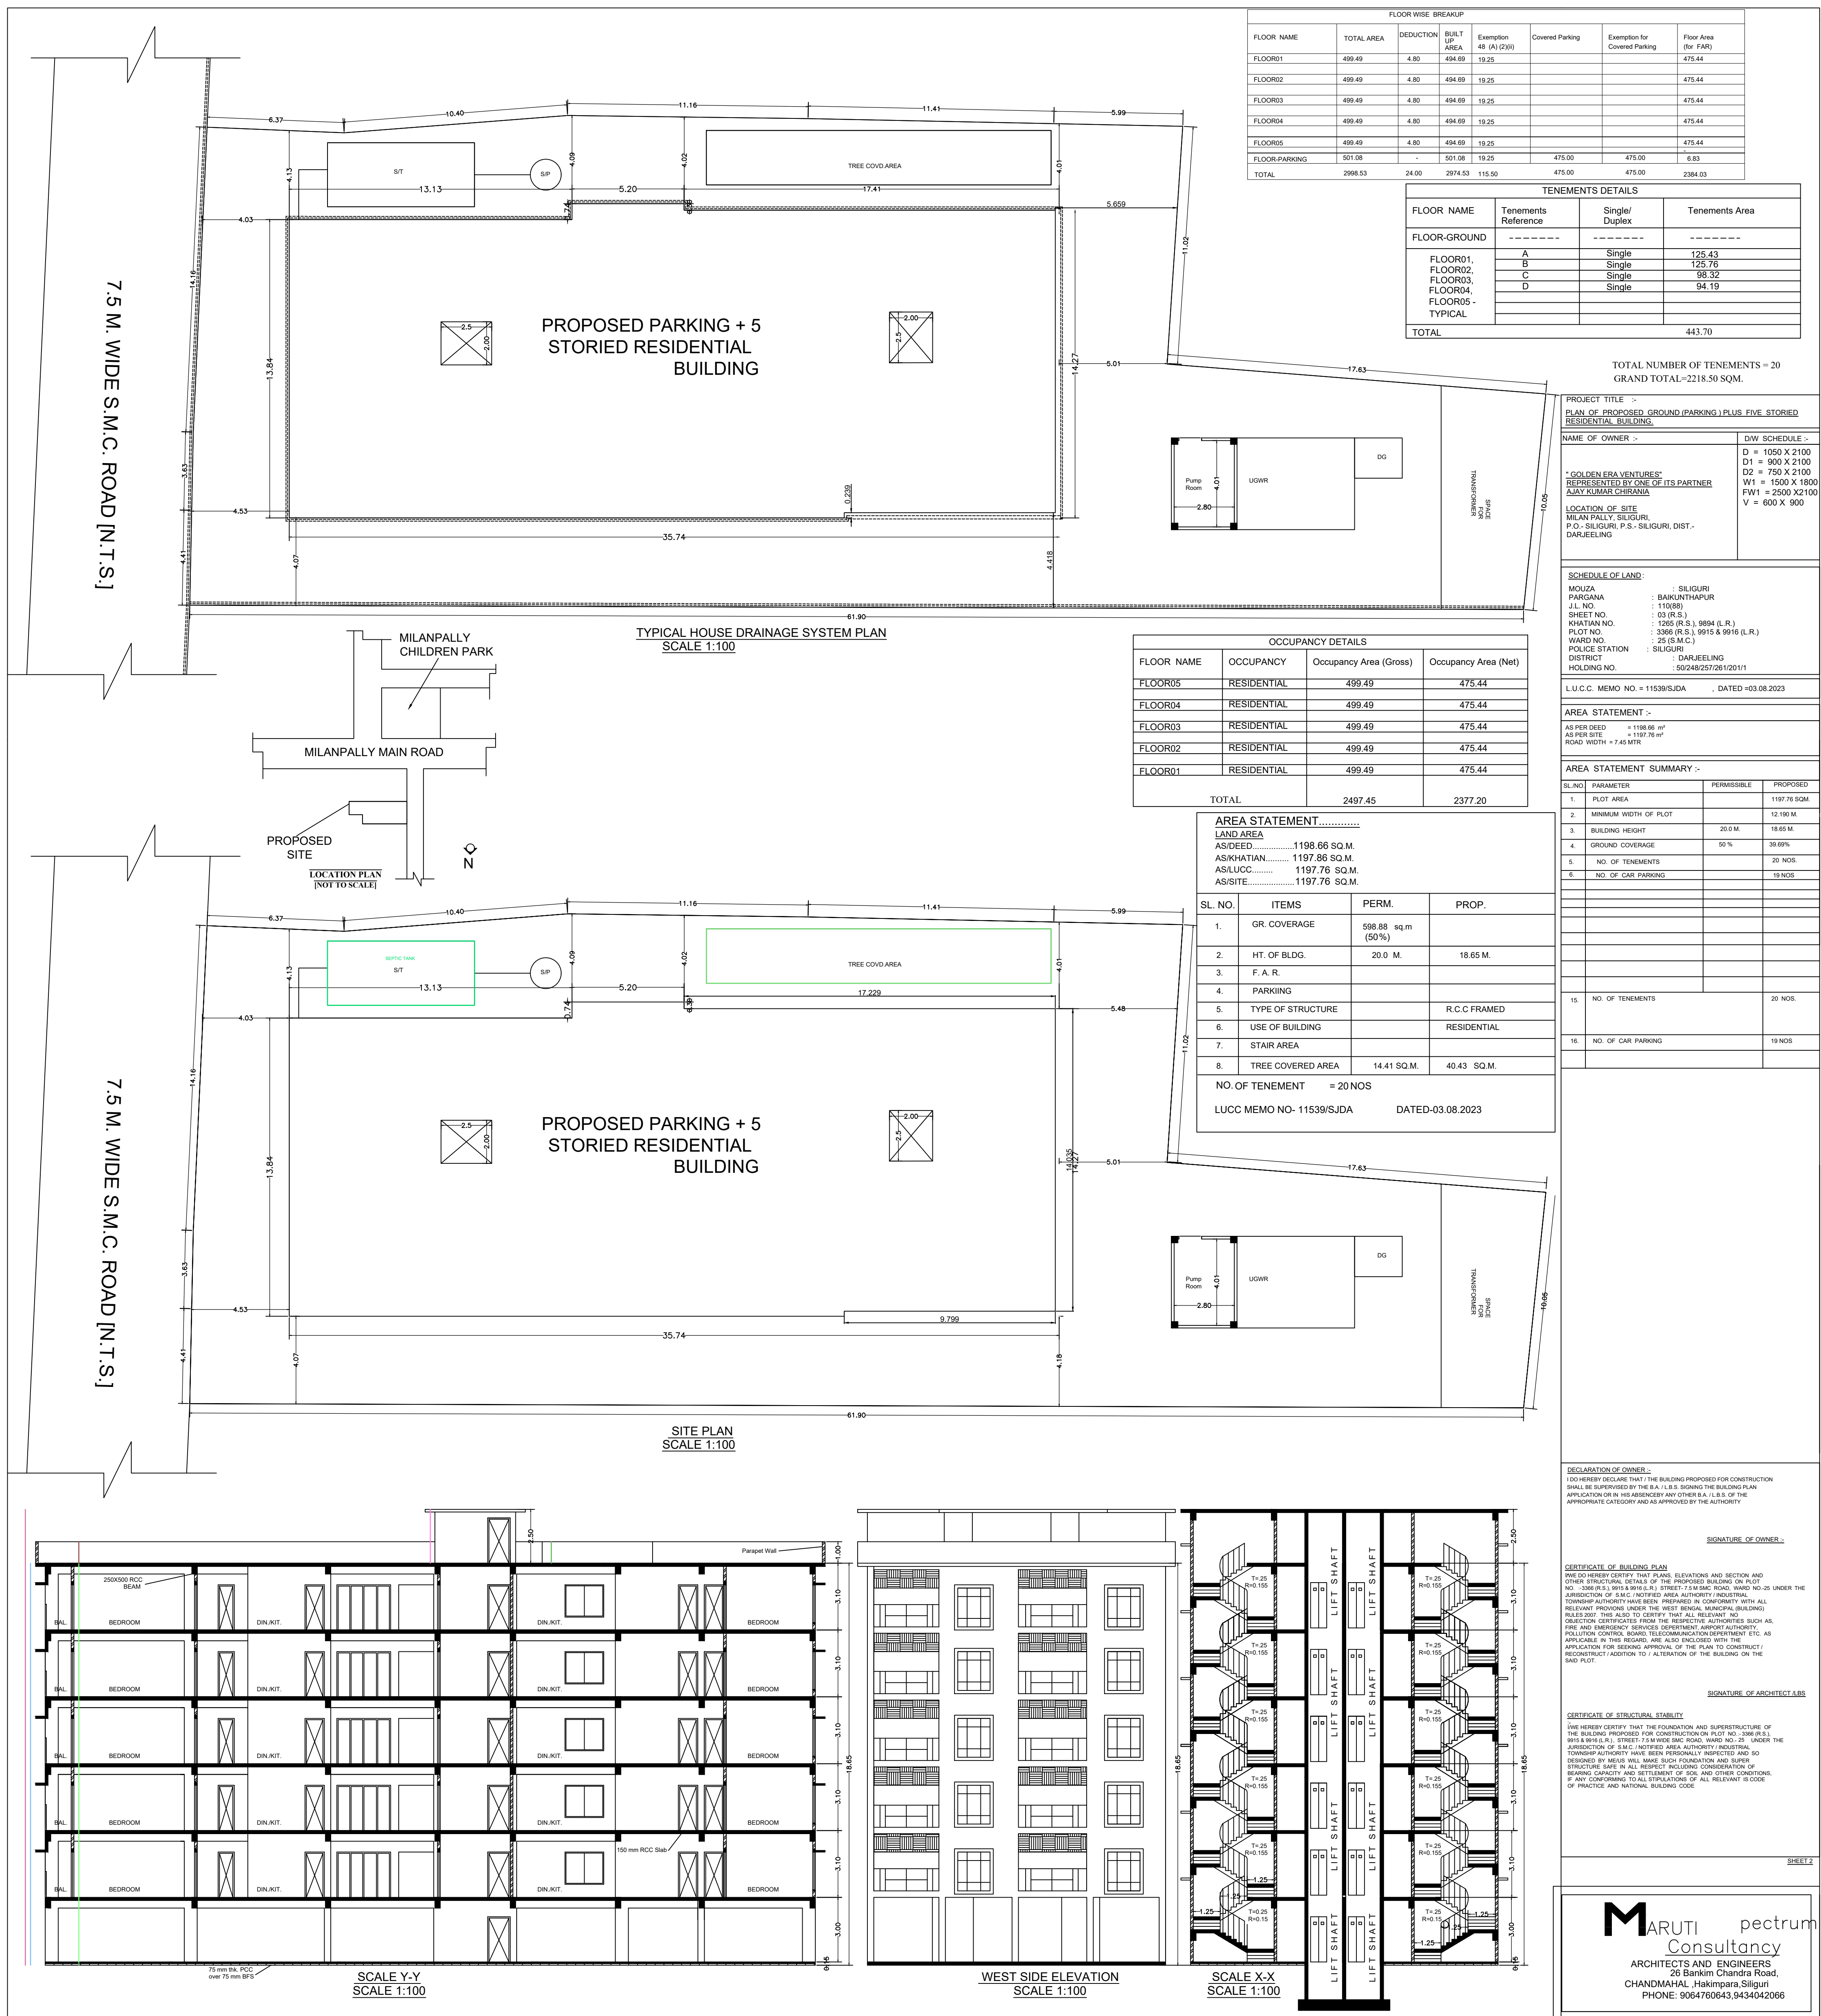


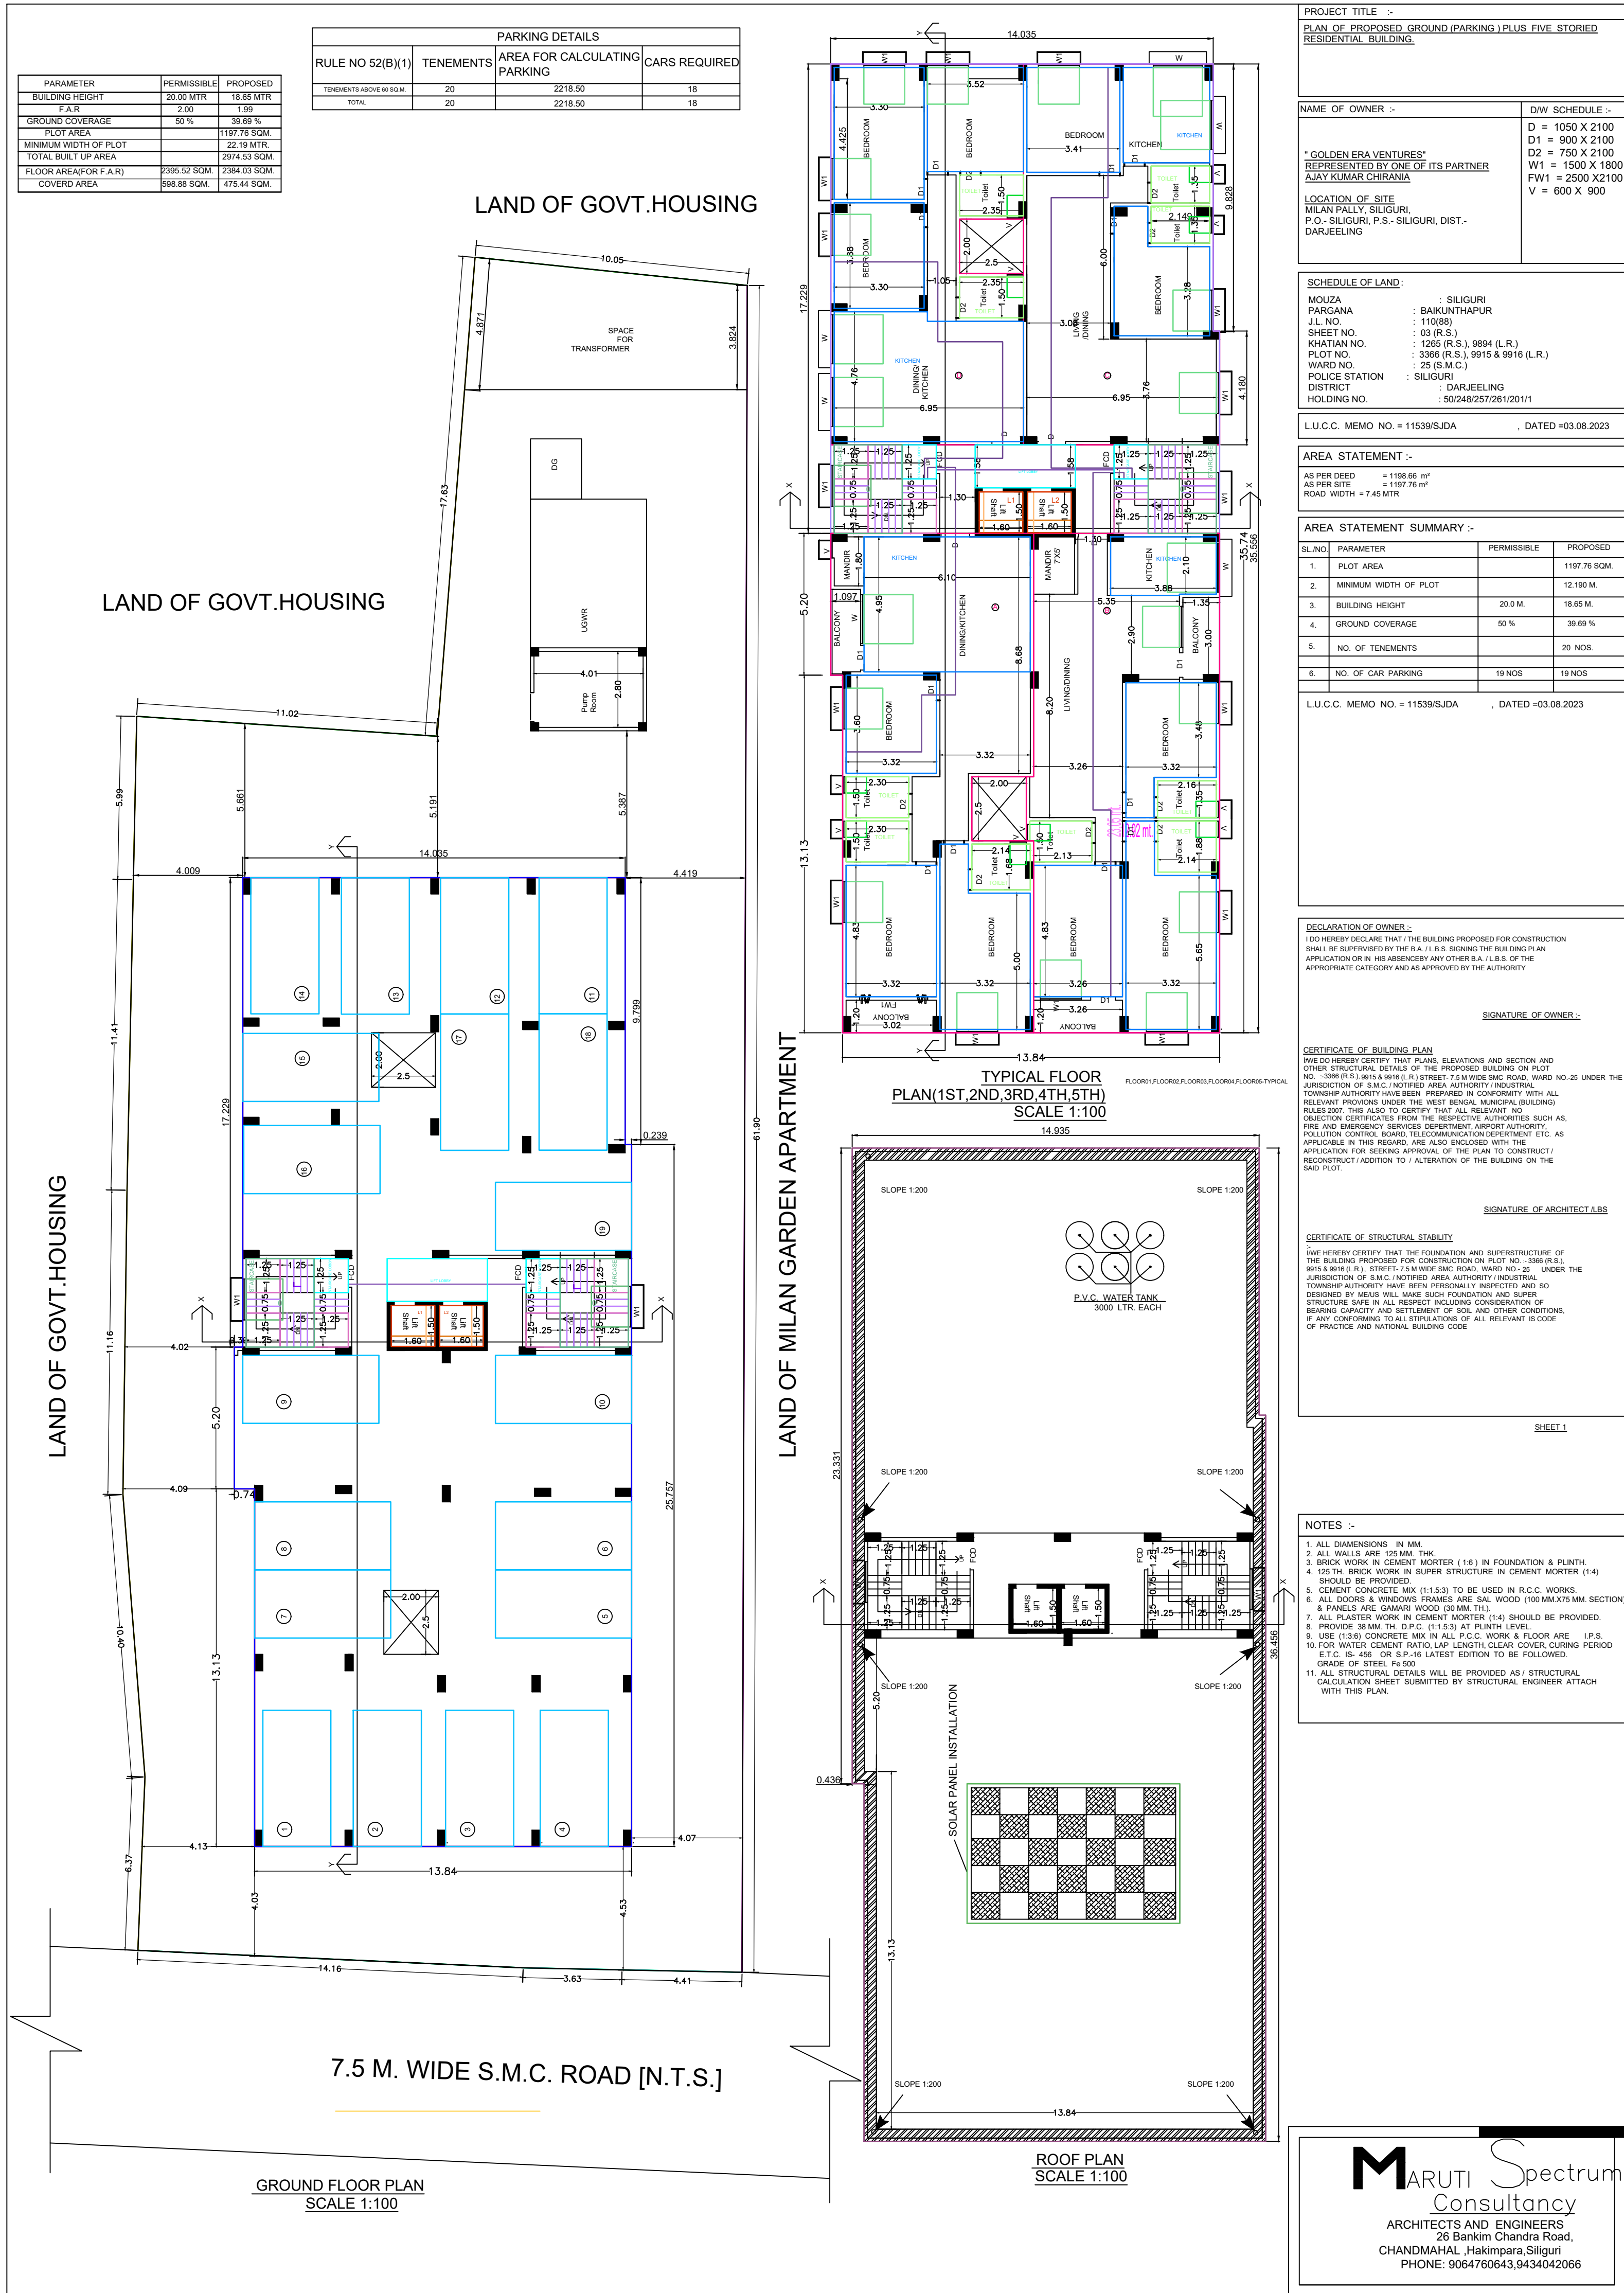

MARUTI Spectrum Consultancy
ARCHITECTS AND ENGINEERS
26 Barathi Chandra Road,
CHANDAMAHALL, Hukimpura, Siliguri
PHONE: 9064760643, 9434042066