


FRONT ELEVATION
SCALE - 1:1

SECTION - 'A B'
SCALE - 1:1


SECTION - 'C D'
SCALE - 1:1

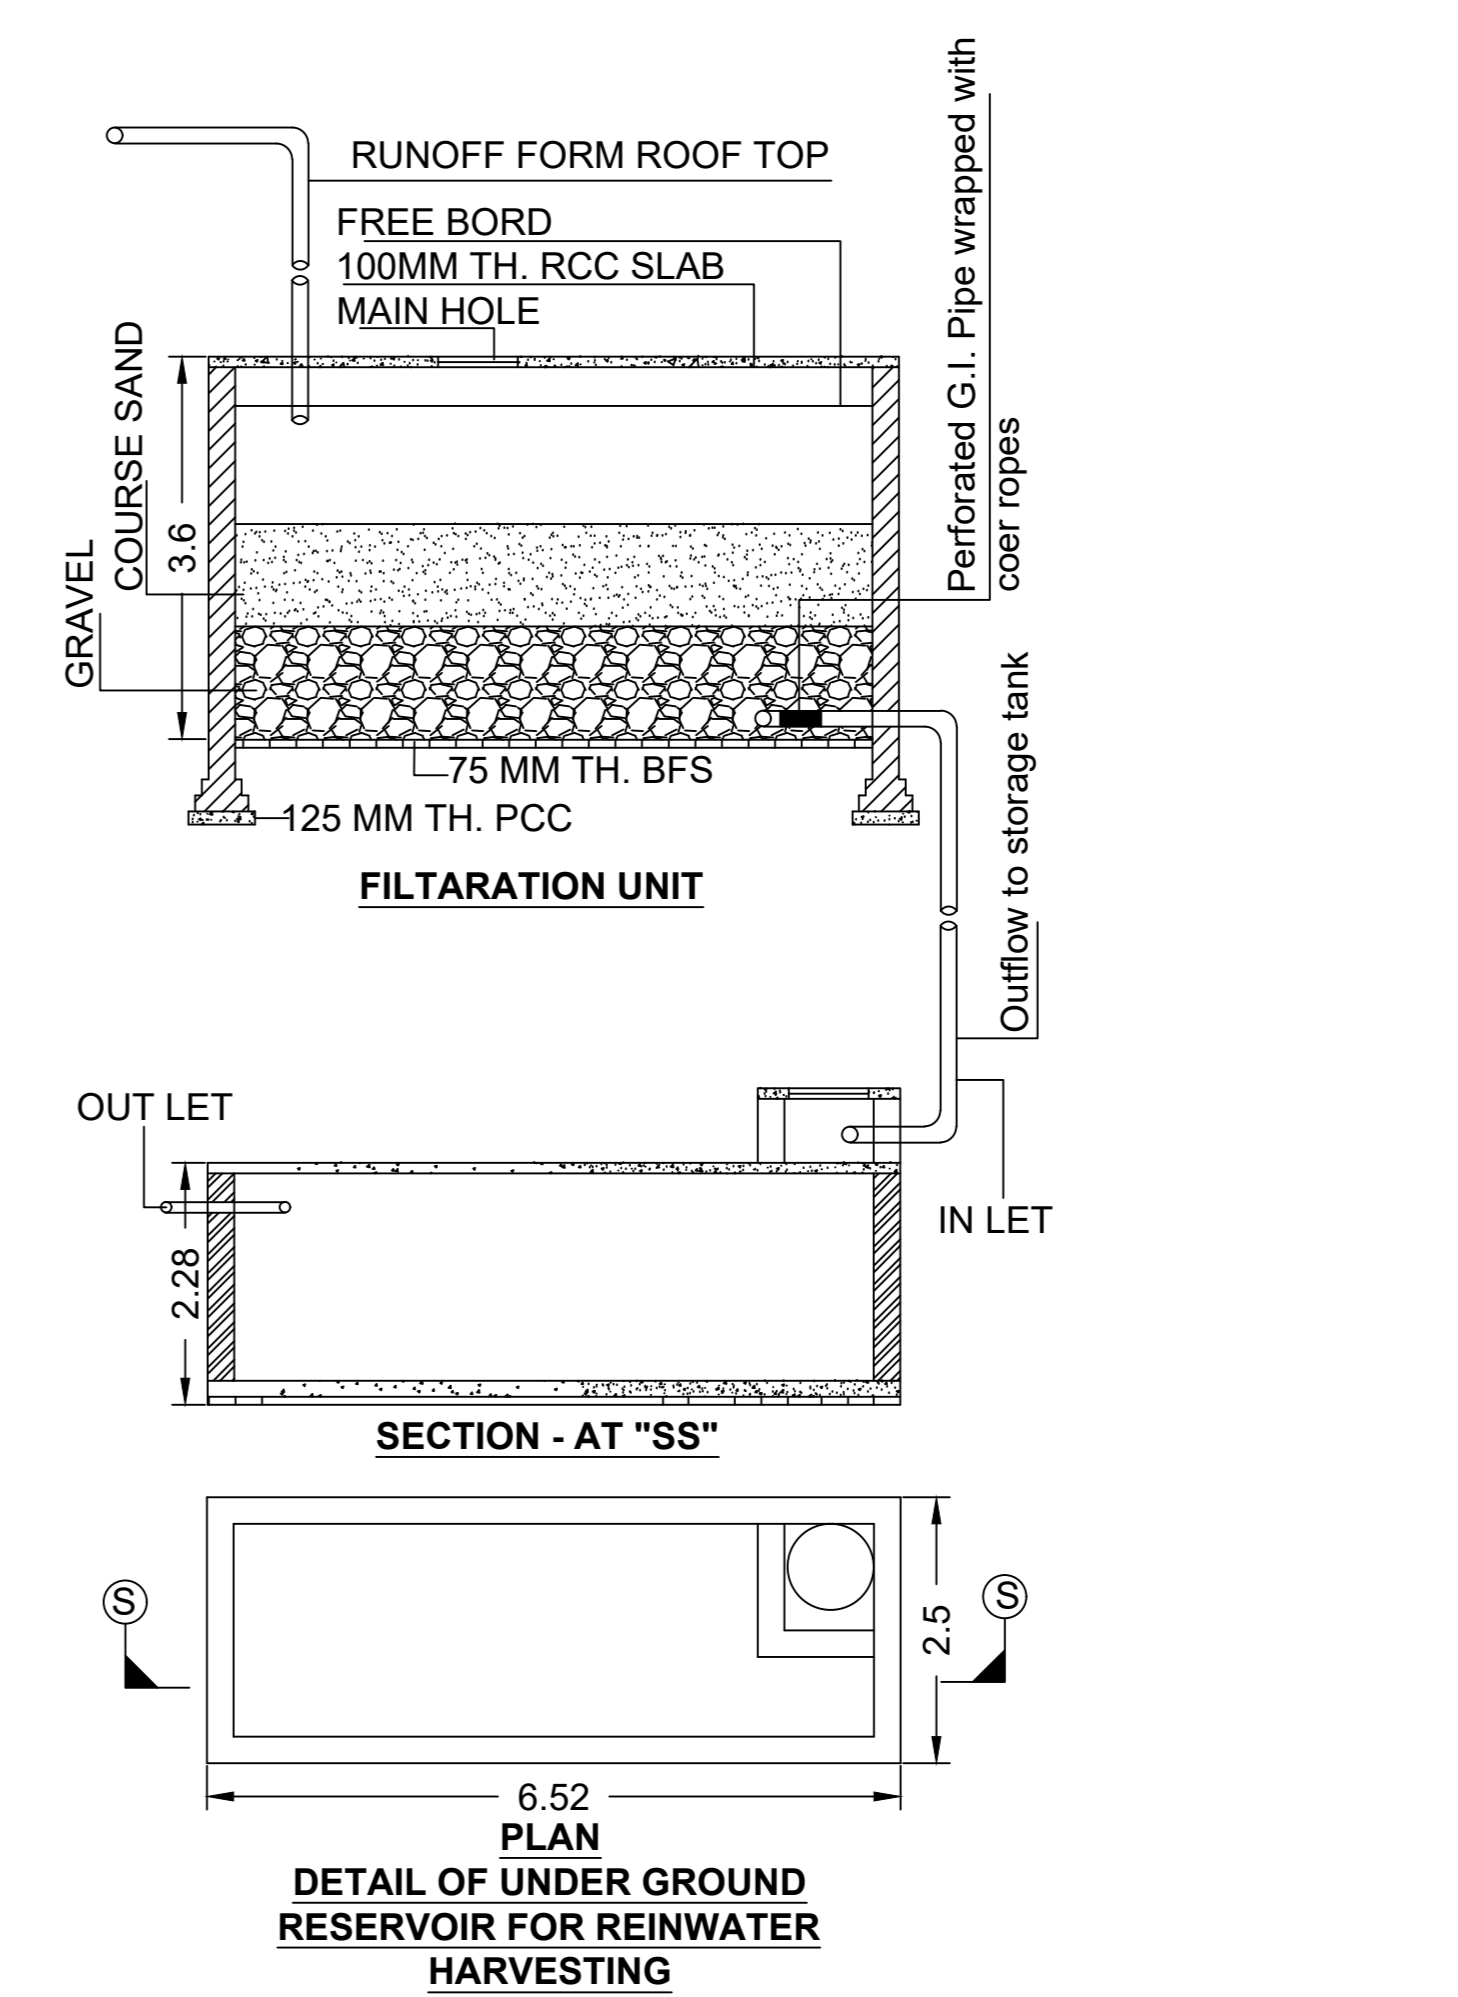

DETAIL OF UNDER GROUND
RESERVOIR FOR REINWATER
HARVESTING


SECTION AT-TT1

PLAN DETAILS OF UNDERGROUND
RESERVOIR CAPACITY=31250 LTS.

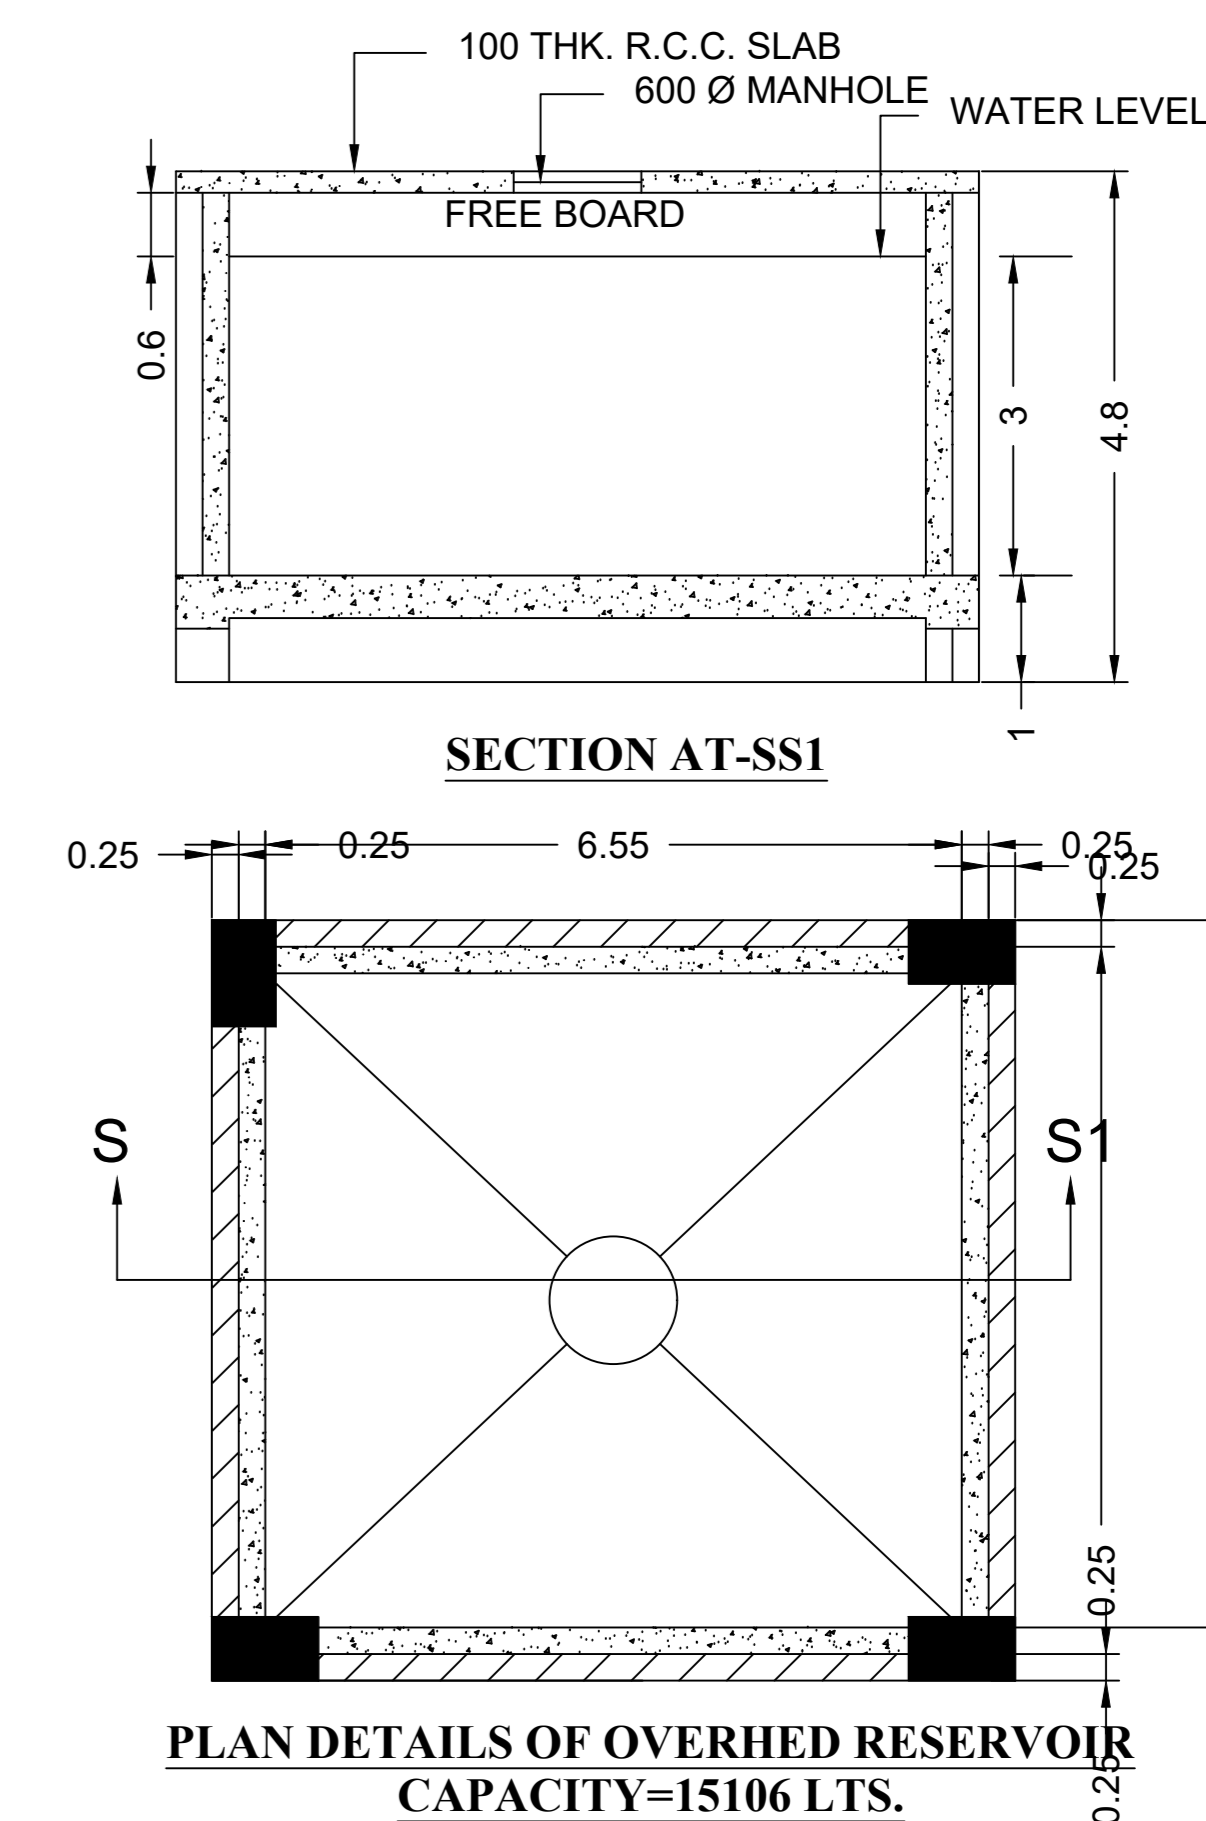


SECTION AT-SS1


PLAN DETAILS OF OVERHANG RESERVOIR
CAPACITY=15106 LTS.

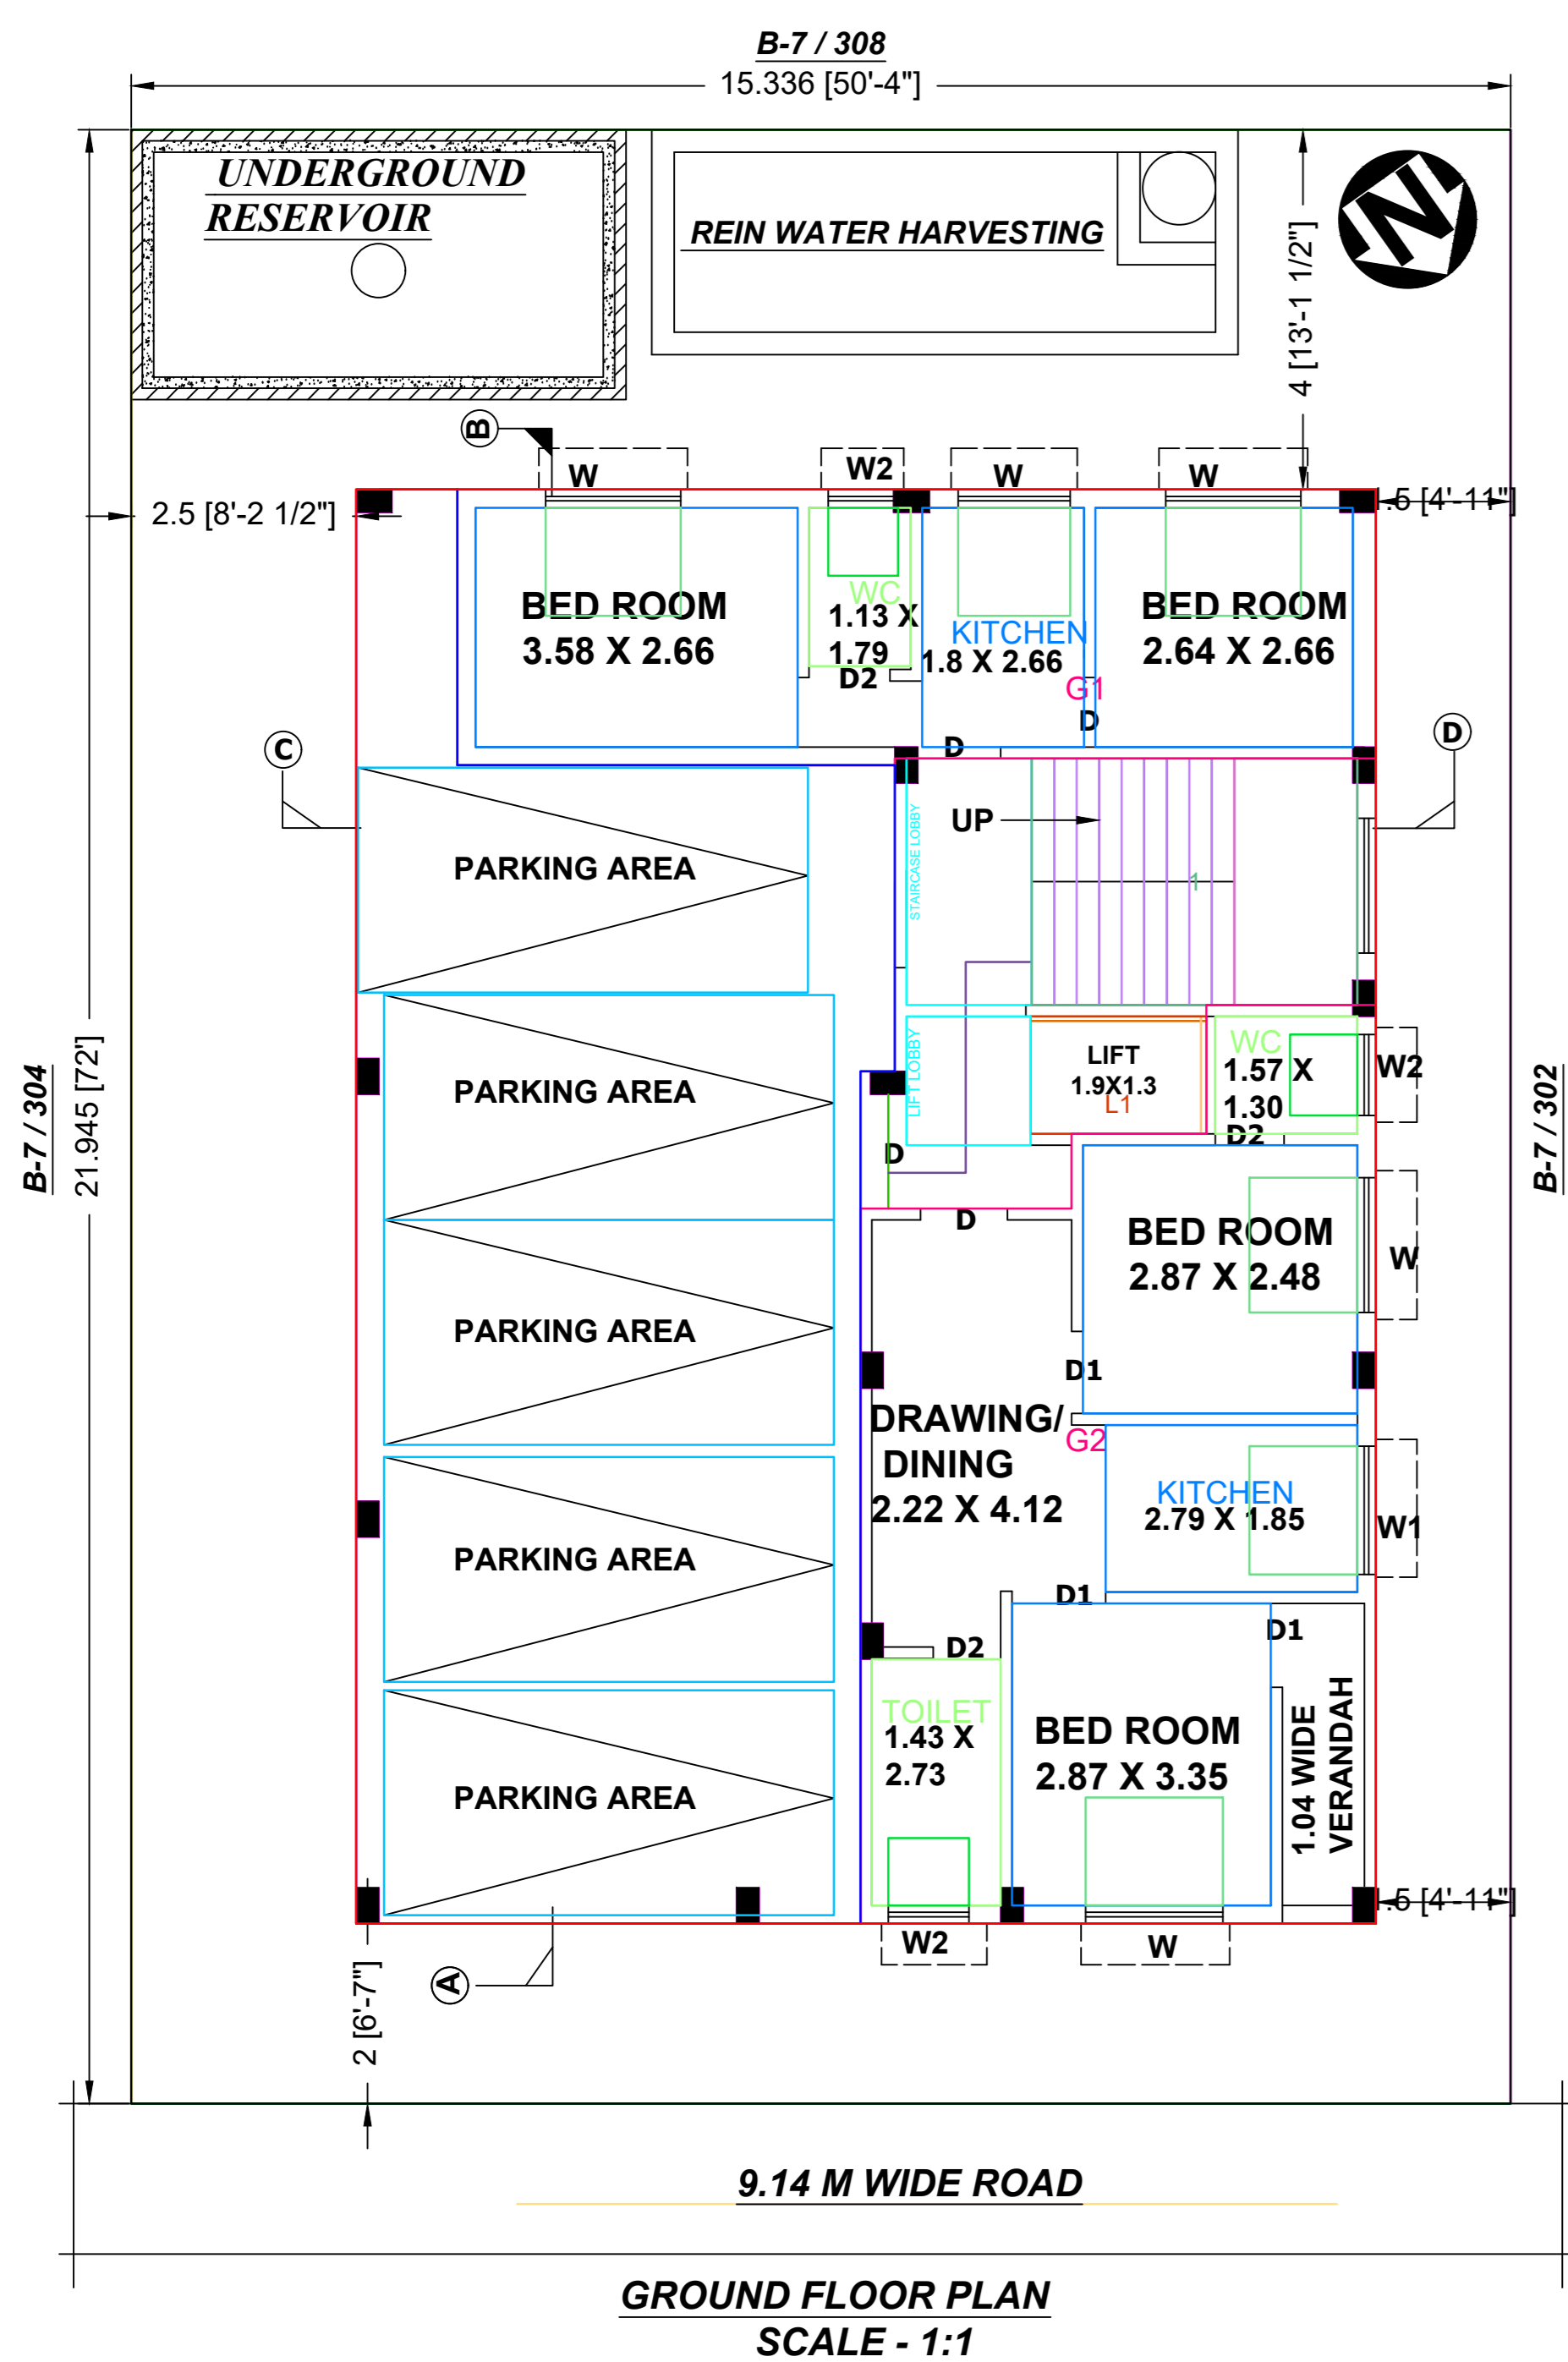


GROUND FLOOR PLAN
SCALE - 1:1

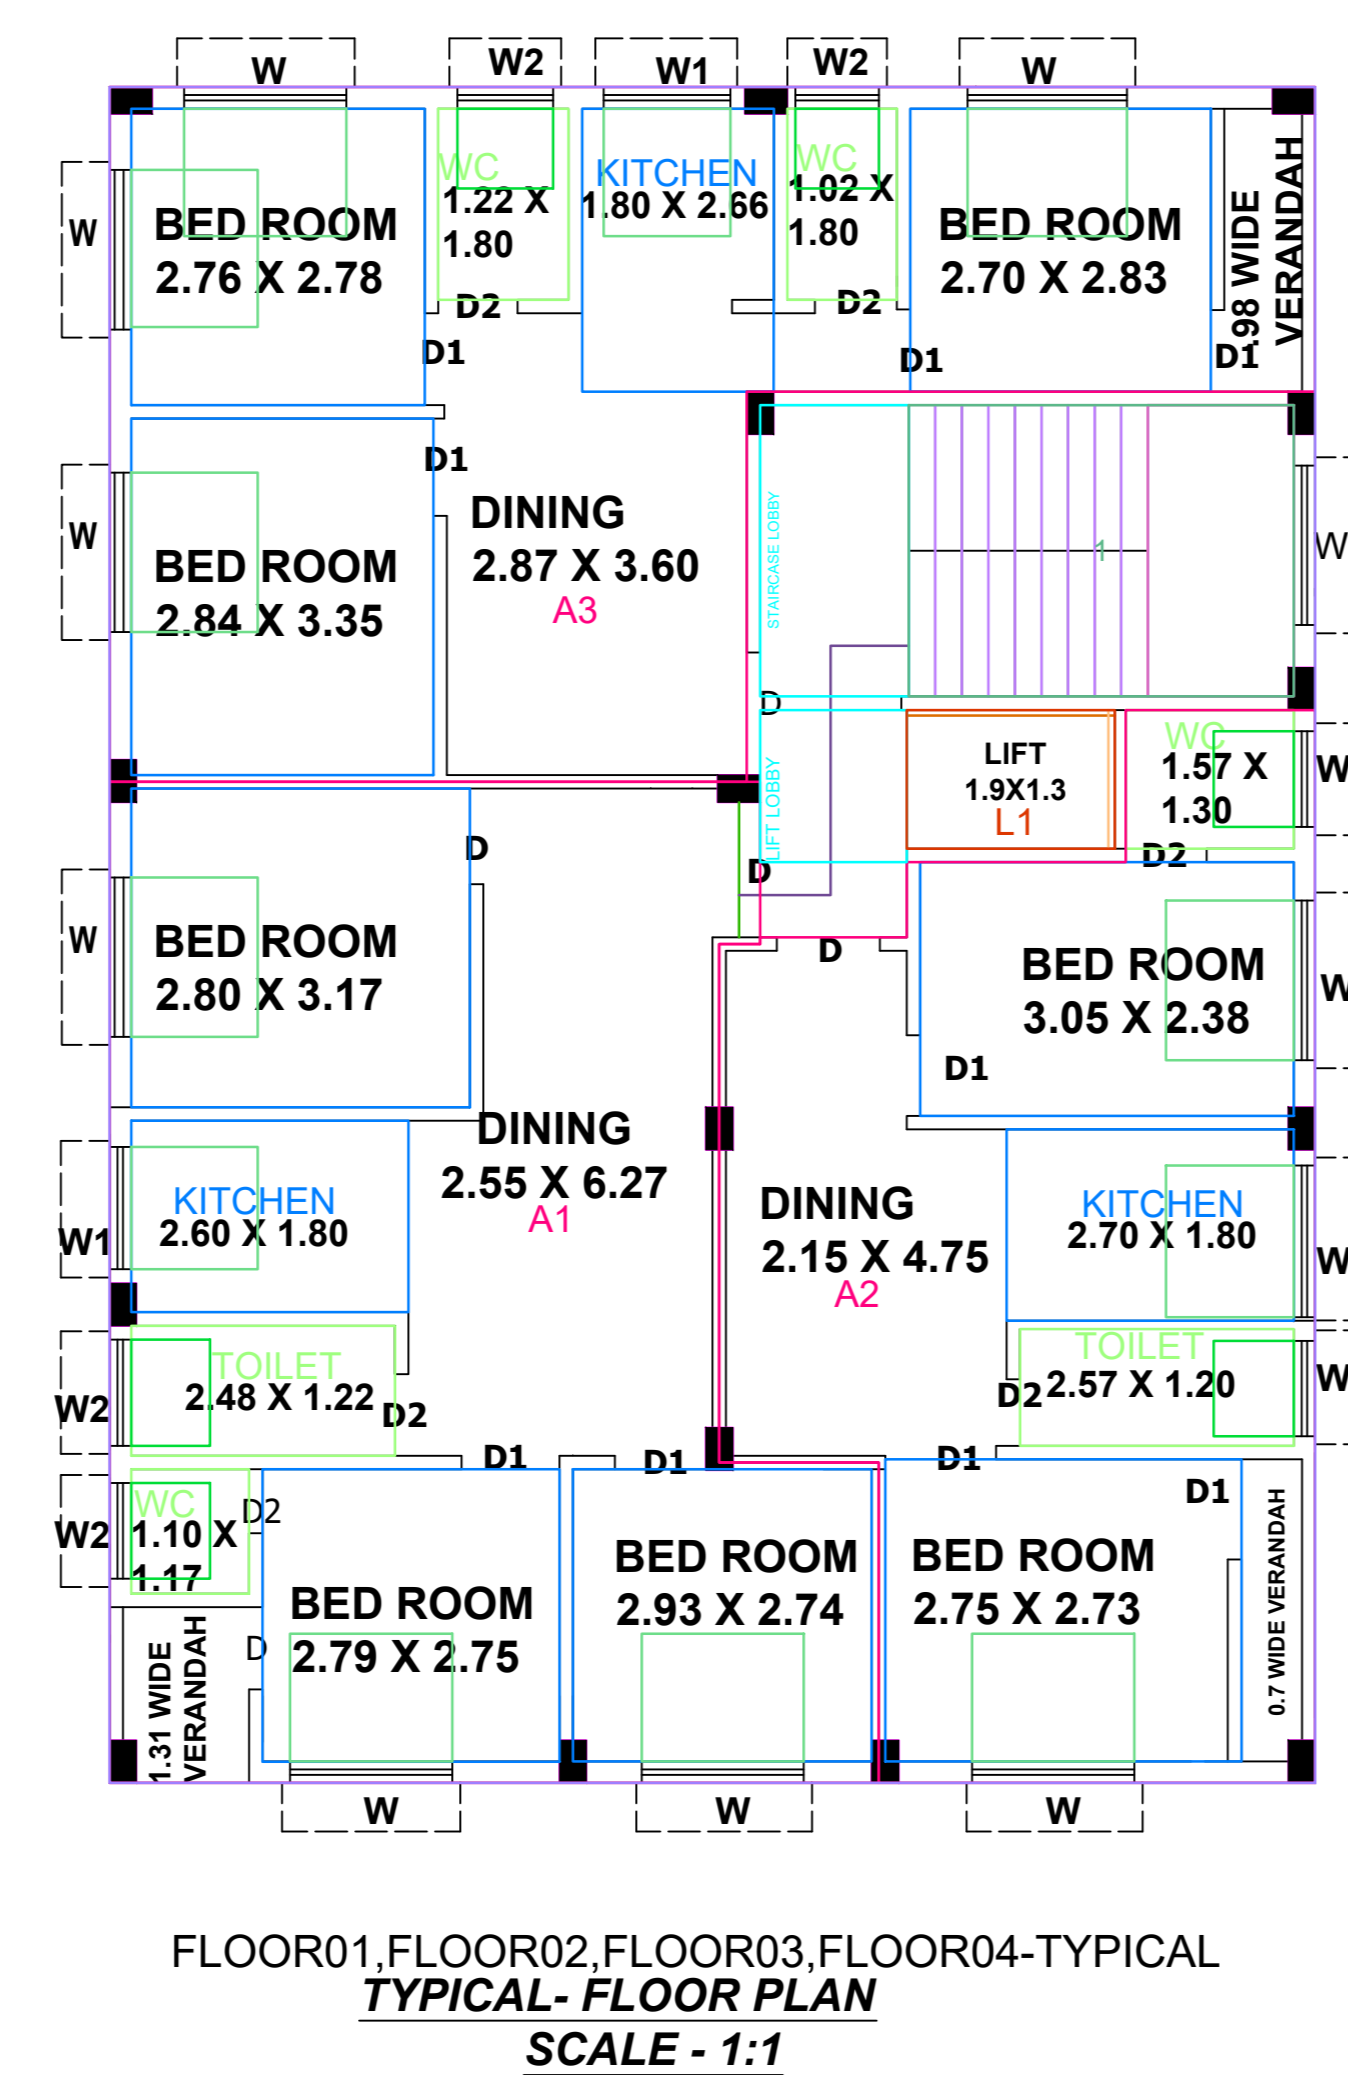


FLOOR01,FLOOR02,FLOOR03,FLOOR04-TYPICAL
TYPICAL FLOOR PLAN
SCALE - 1:1

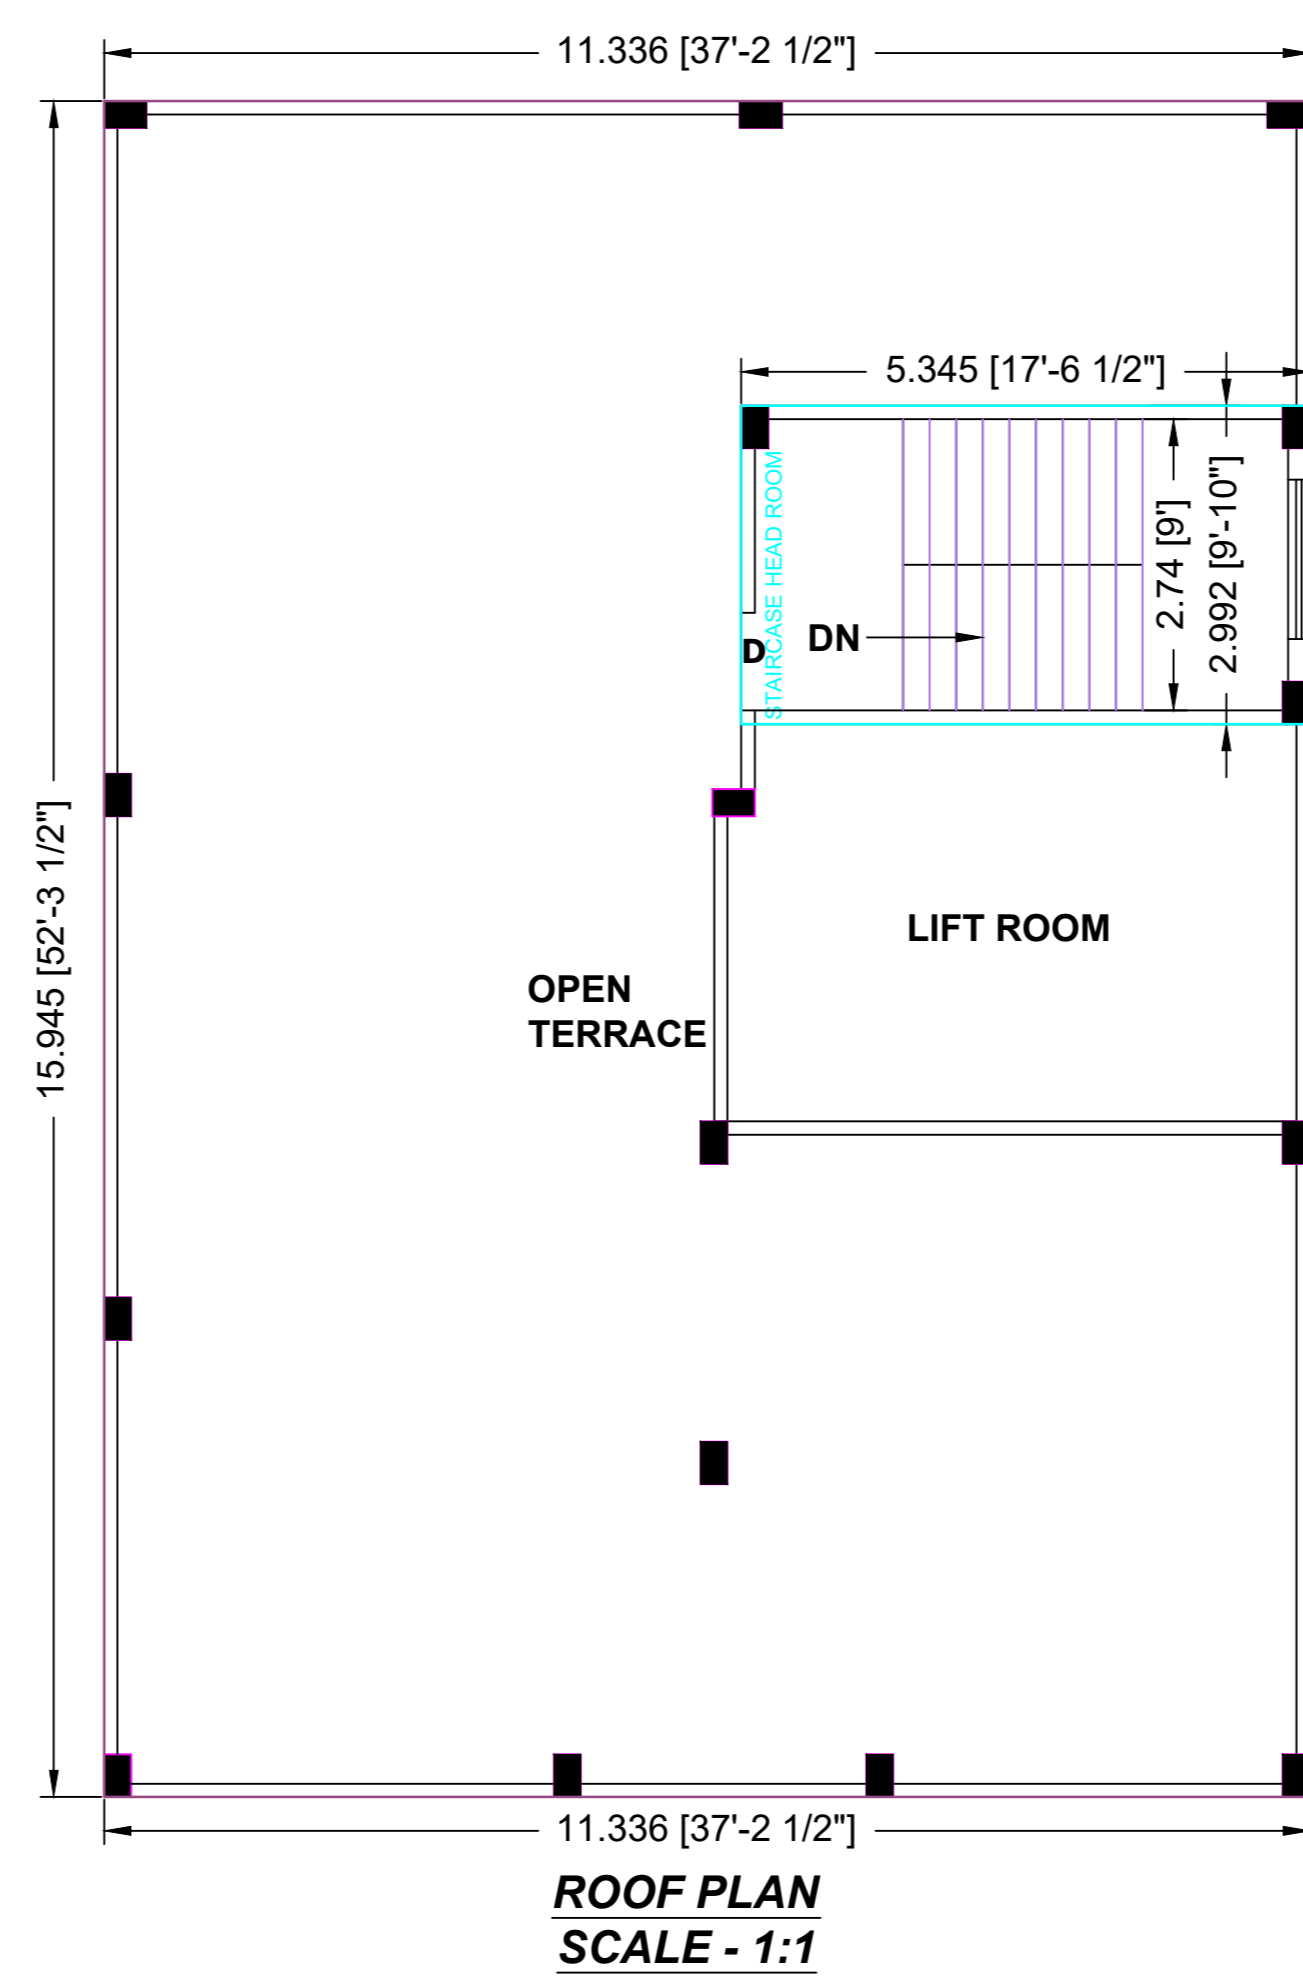

ROOF PLAN
SCALE - 1:1

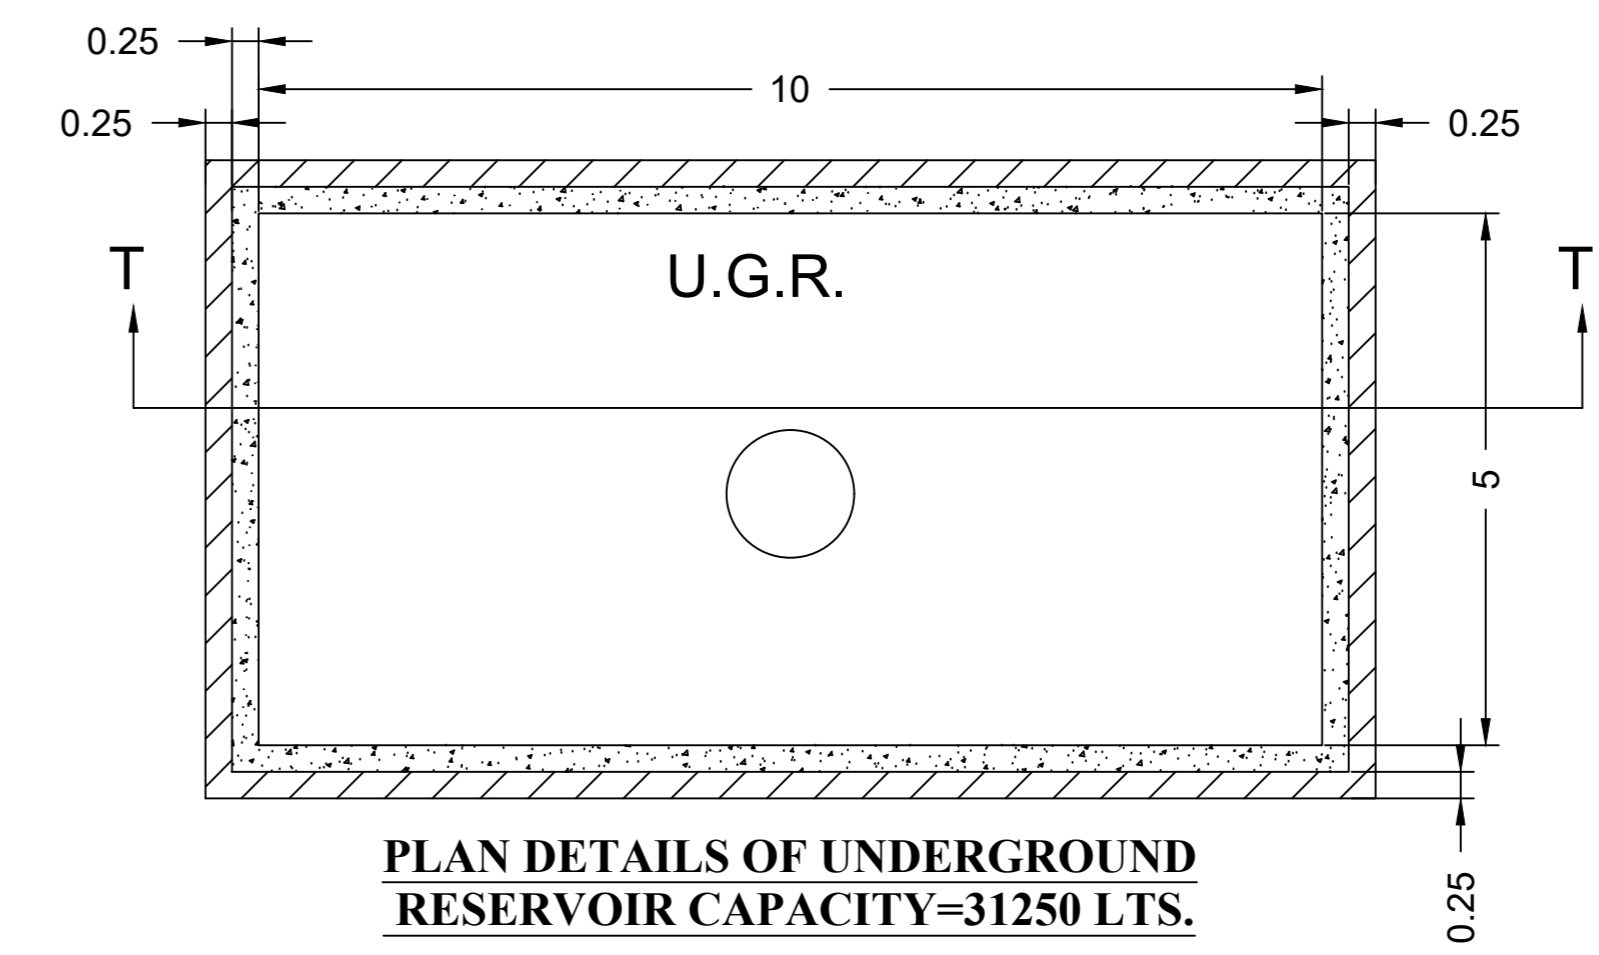

PLAN DETAILS OF UNDERGROUND
RESERVOIR CAPACITY=31250 LTS.

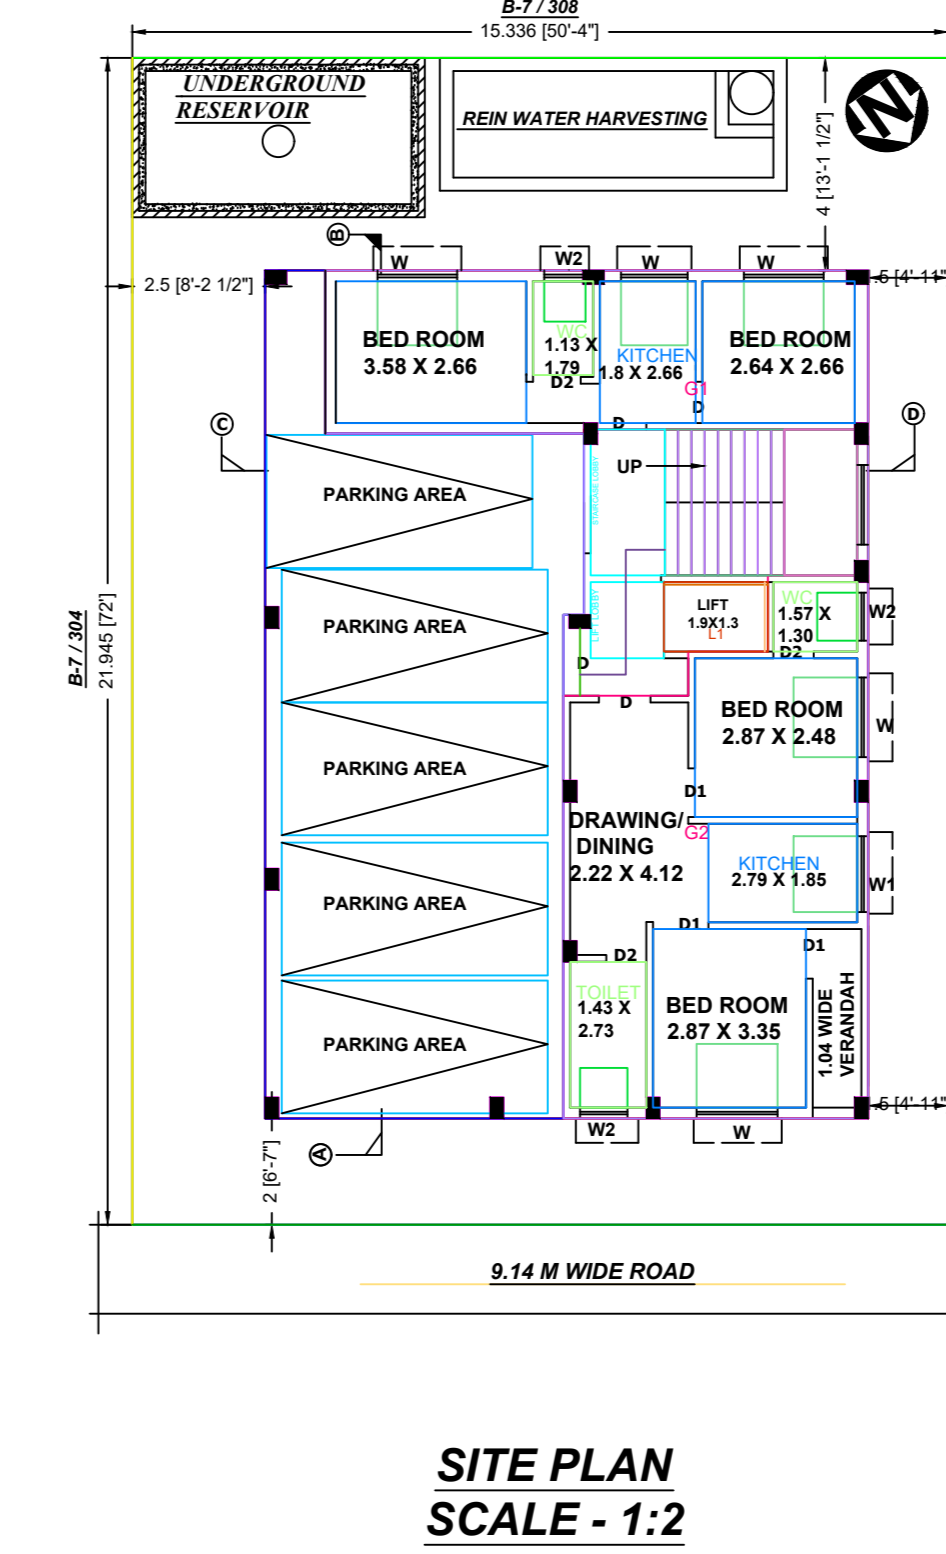

SITE PLAN
SCALE - 1:2

**ALTERATION OF G + 4 STOREYED RESIDENTIAL
BUILDING PLAN AT PLOT NO - 303,
SUB - BLOCK- 7, BLOCK - B, WARD NO - 10,
UNDER KALYANI MUNICIPALITY,
KALYANI, NADIA.**

TOTAL LAND AREA :- 5 KH.00 CH. 24 SQFT. OR 336.54 Sqm.
Proposed G.F. Carparking Area :- 828.20 Sqft. or 76.97 Sqm.
Proposed Ground Floor Area :- 1116.56 Sqft. or 103.77 Sqm.
Proposed First Floor Area :- 1940.76 Sqft. or 180.74 Sqm.
Proposed Second Floor Area :-1940.76 Sqft. or 180.74 Sqm.
Proposed Third Floor Area :- 1940.76 Sqft. or 180.74 Sqm.
Proposed Fourth Floor Area :- 1940.76 Sqft. or 180.74 Sqm.
Proposed Staircase Head Room Area :-172.16 Sqf. 16.00 Sqm.
Colour :- Existing - Proposed -

SCHEDULE OF DOORS & WINDOWS

SL NO	MARKED	WIDTH	HEIGHT
1	D	1.1	2.1
2	D1	1.0	2.1
3	D2	0.75	2.1
4	W	1.5	1.2
4	W1	1.2	1.2
5	W2	0.9	0.75

Biswajit Gupta
"Name Of Owner"

Prady Kuman Nath
Licensed Building Surveyor - I
Reg. No - 011 / 2020 / KM, Class - I
"Signature Of LBS"

SWS-OBPAS/2007/2024/0314 "OFFICE USE"

