

SEWER LAY-OUT SUPPLY

Construction of "G+3 RESIDENTIAL BUILDING" of :


1. Siddhartha Sankar Dutta ,S/O - Sisir Kumar Dutta.
2. Chaya Dutta , W/O - Sisir Kumar Dutta.
3. Partha Sarathi Dutta , S/O - Sisir Kumar Dutta.
4. Deboshree Paul , W/O - Pranabesh Paul.
5. Pranabesh Paul , S/O - Bhaktipada Paul,

Plot No - 222,223, **Khatian No** - 19357,19358,19359,
17017,17048 , **Mouza** - Bankura , **J.L.No** - 211

Under Bankura Municipality, P.S + DIST. - Bankura.



S.P	SOAK PIT
S.W	SOAK WELL

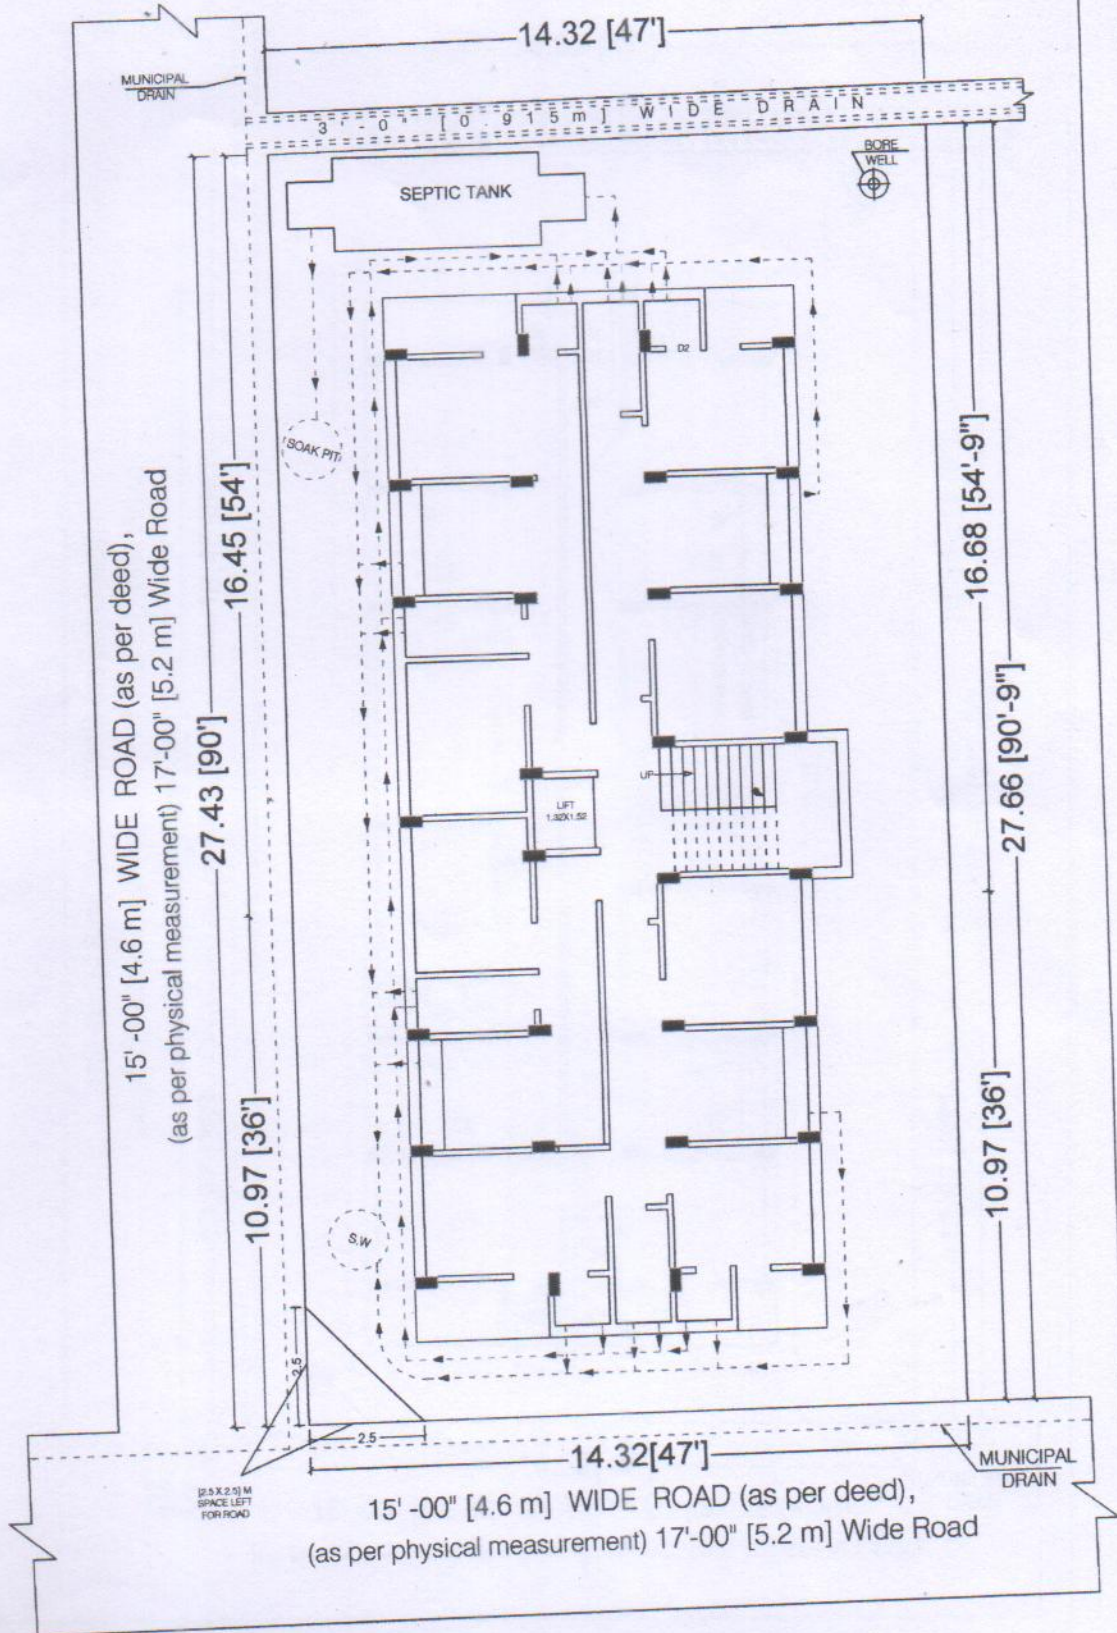

PROPOSED TYPICAL FLOOR PLAN