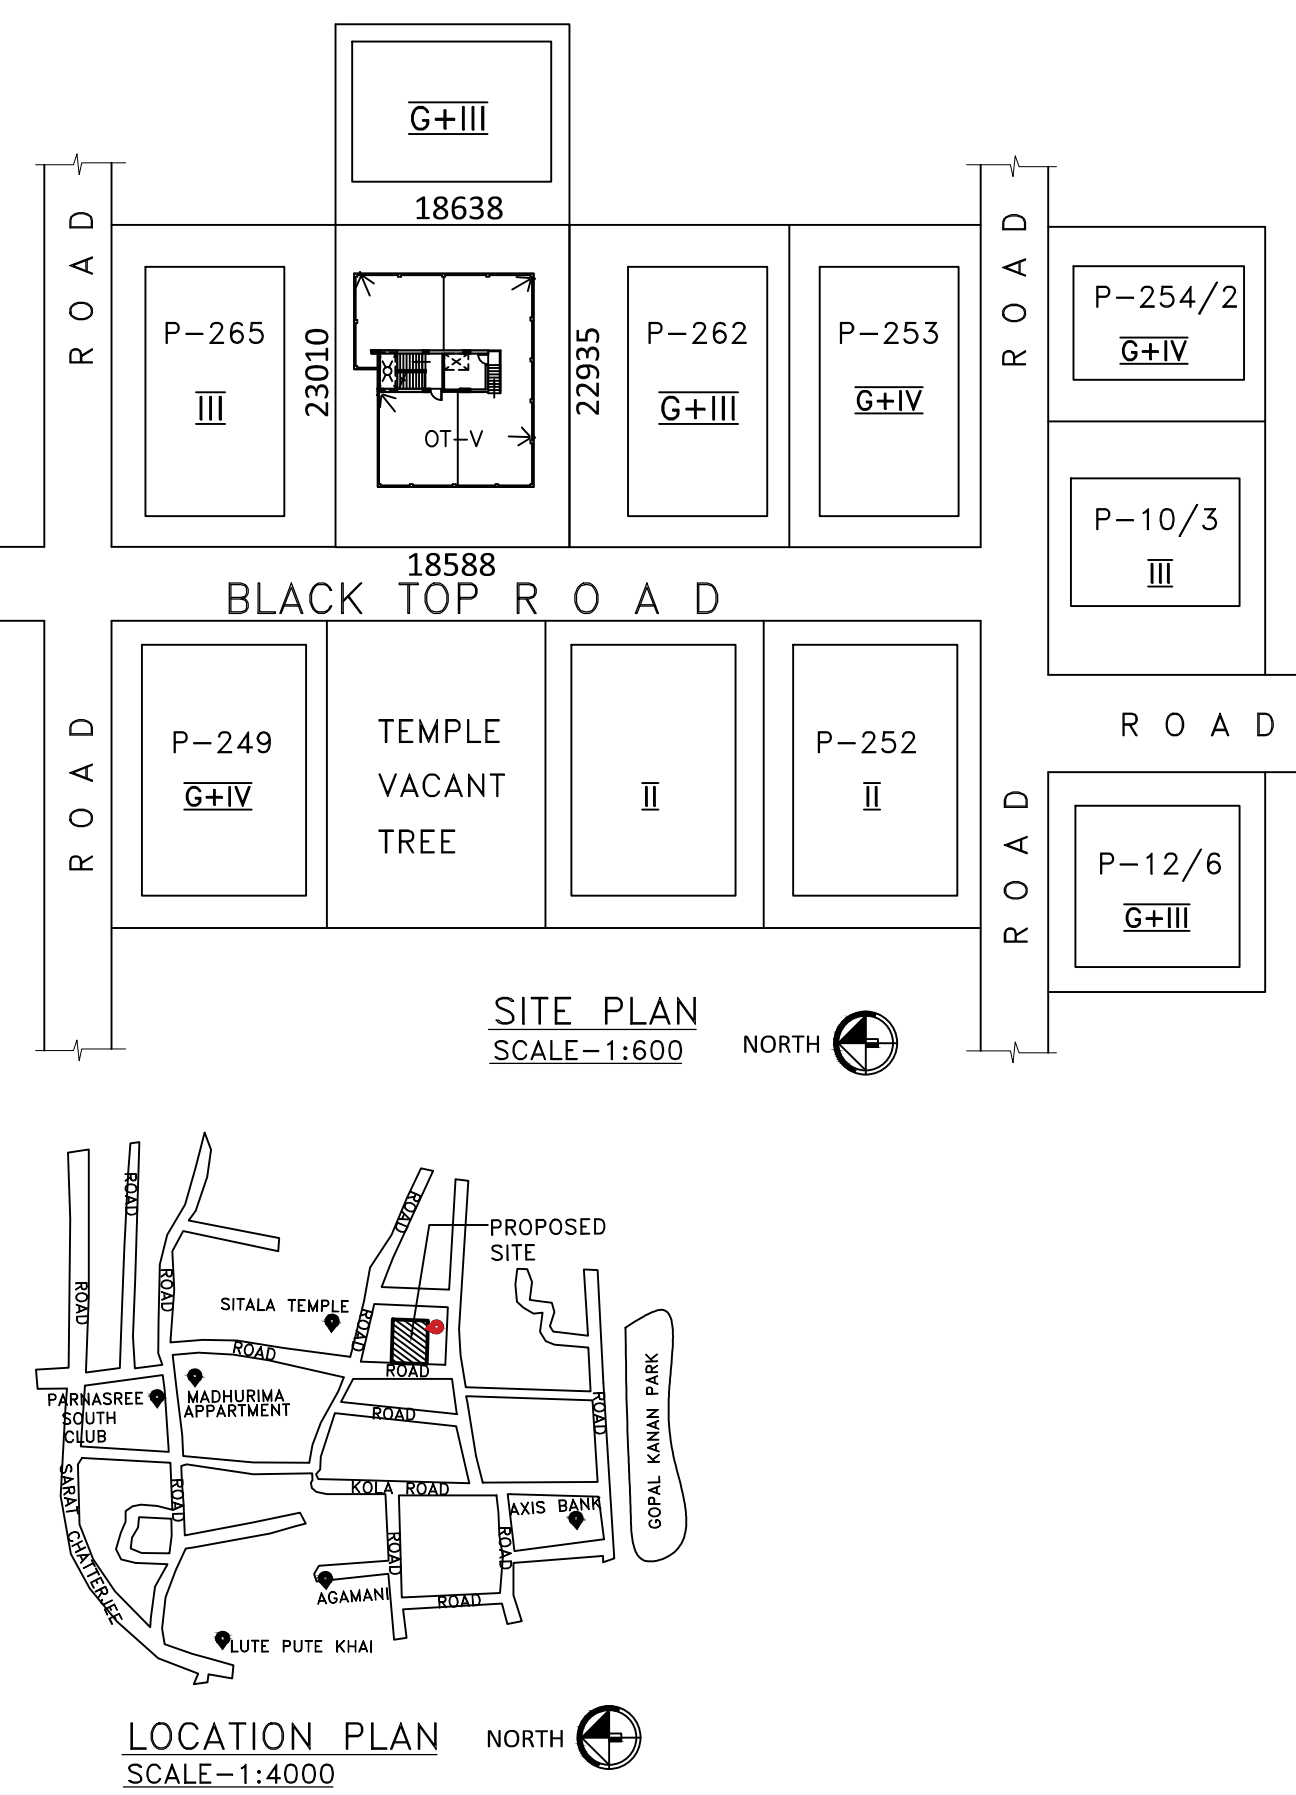
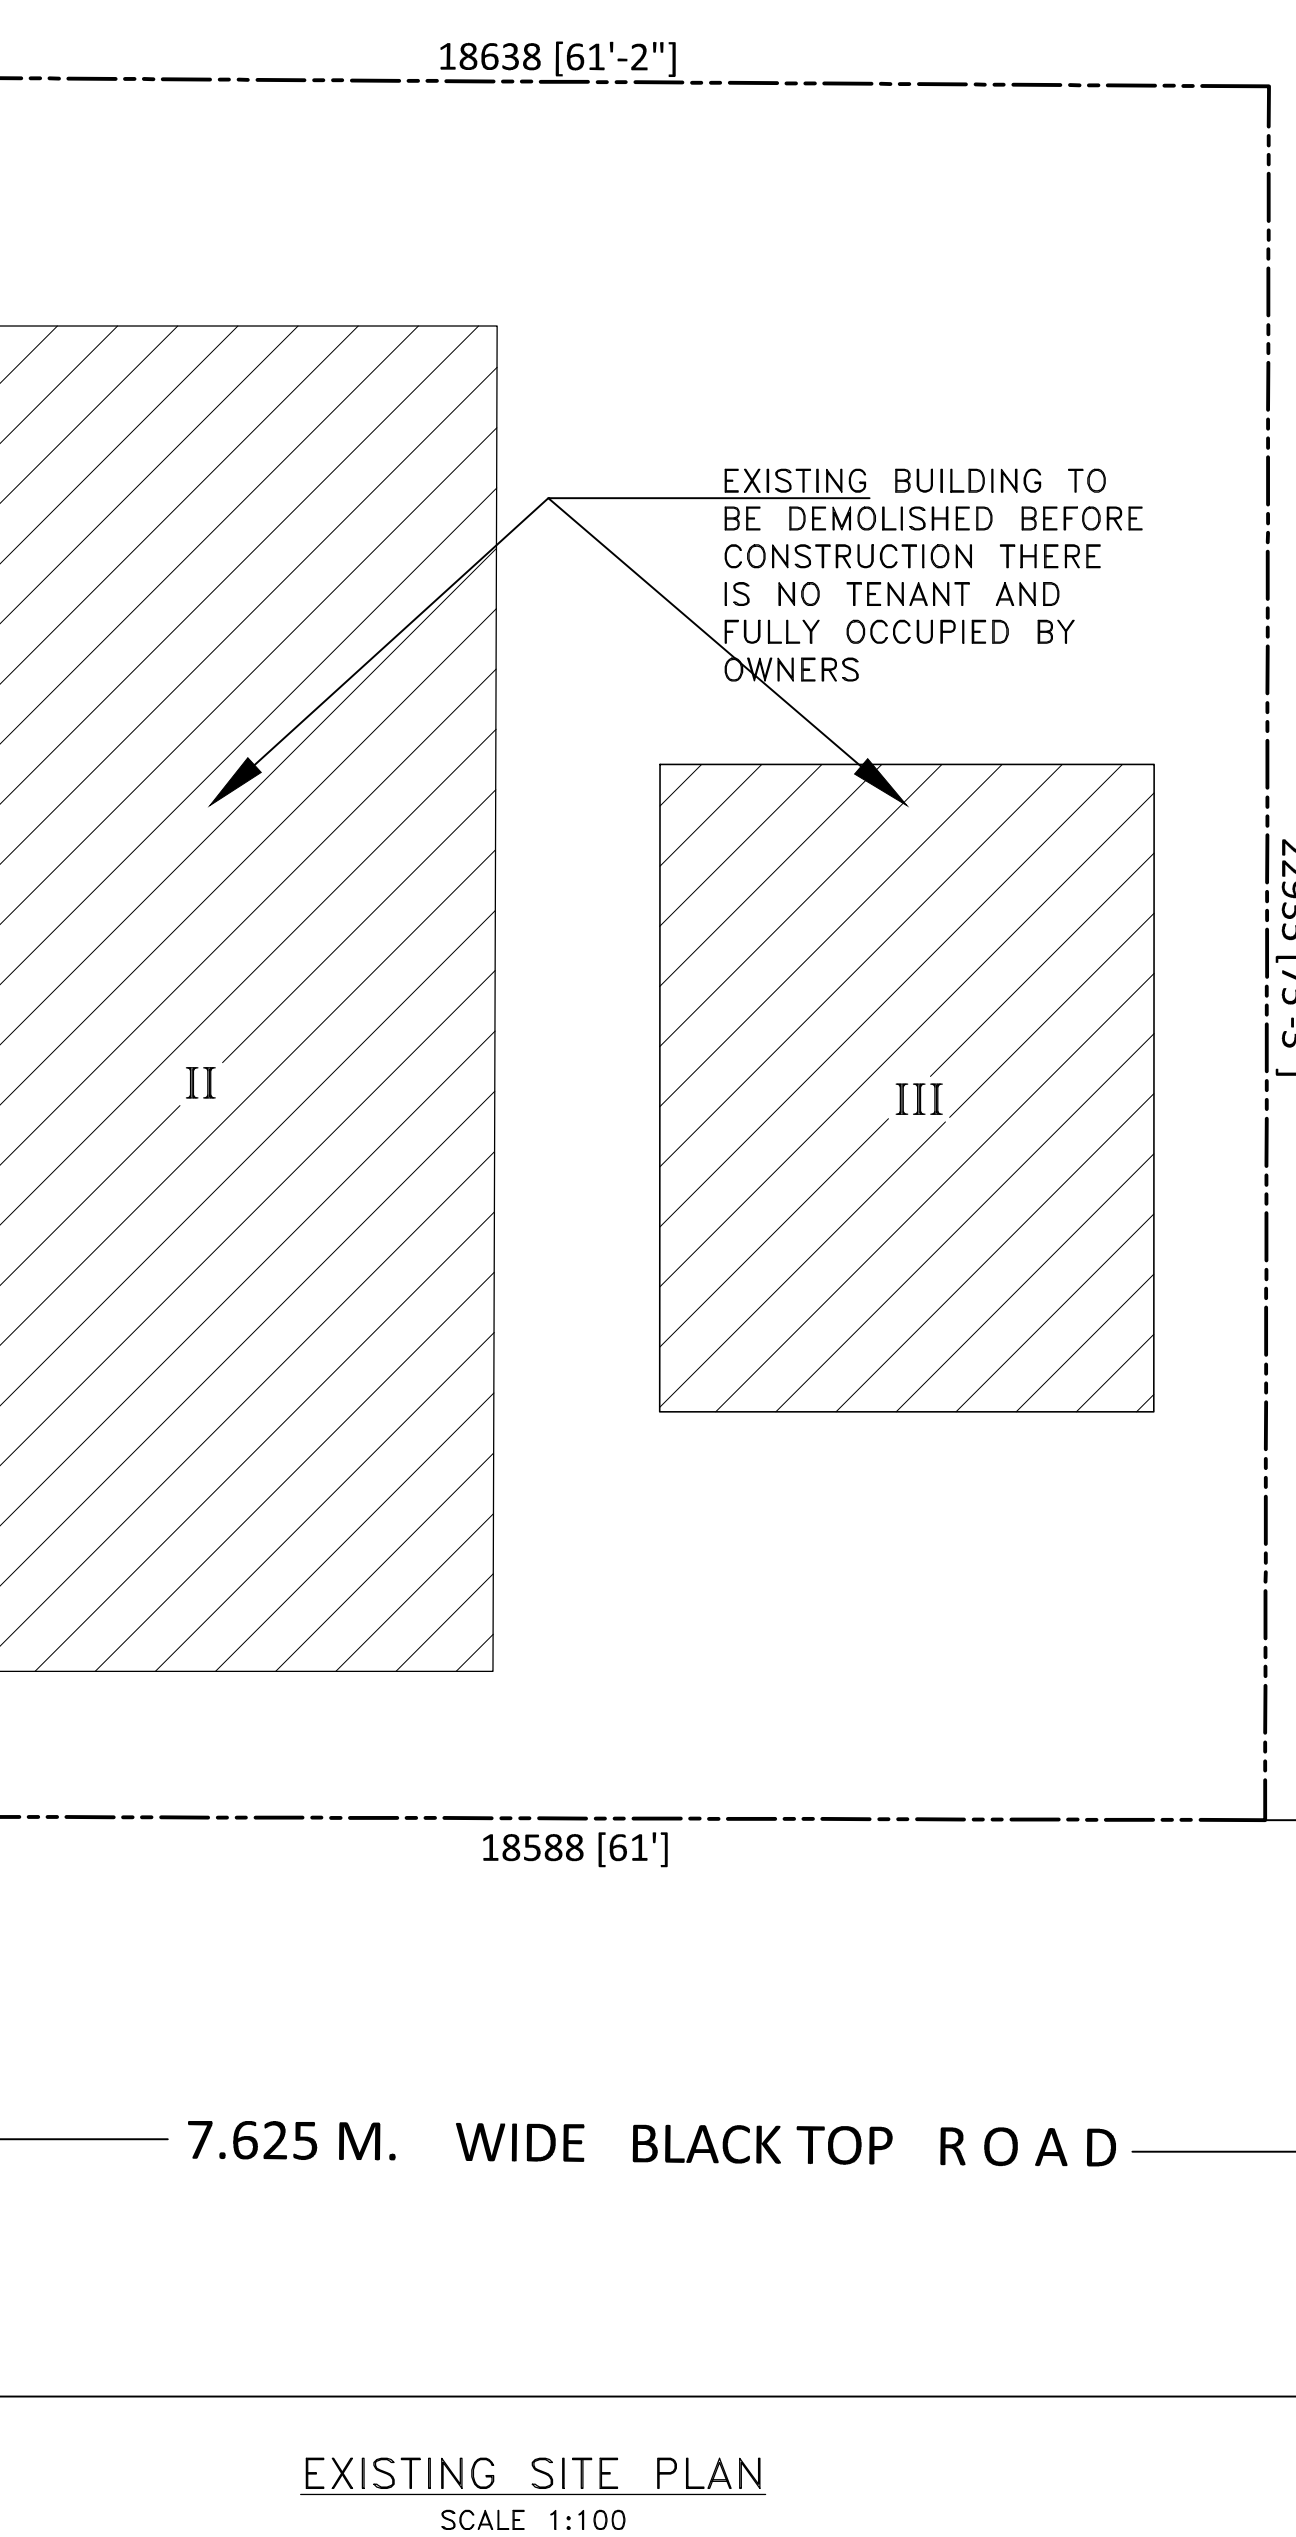
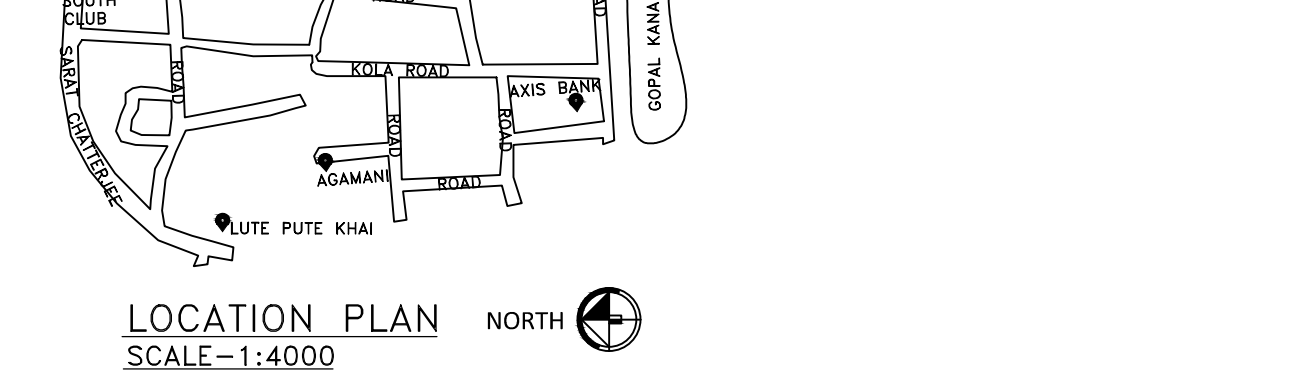


[illegible]

DECLARATION BY THE STRUCTURAL ENGINEER: THE STRUCTURAL DESIGN AND DRAWING OF BOTH FOUNDATION AND SUPERSTRUCTURE OF THE BUILDING WILL BE MADE BY ME AFTER GETTING THE SOIL INVESTIGATION REPORT. AT THE PREMISES IS MOSTLY COVERED BY THE EXISTING STRUCTURE, SO SOIL INVESTIGATION IS NOT POSSIBLE AT THIS STAGE. STRUCTURAL DRAWING AND DESIGN WILL BE SUBMITTED AT THE TIME OF PLINTH LEVEL COMPLETION REPORT . SOIL TEST WILL BE DONE BY KALLOL KUMAR GHOSHAL "TECHNO SOIL" ADDRESS- F-25, C.I.T MARKET, JADAVPUR, KOLKATA-700032. DEBABRATA GHOSH ESE - 228 / II NAME OF STRUCTURAL ENGINEER
DECLARATION BY THE ARCHITECT: CERTIFIED WITH FULL RESPONSIBILITY THAT THE BUILDING PLAN HAS BEEN DRAWN UP AS PER PROVISION OF K.M.C. BUILDING RULES 2009, AS AMENDED FROM TIME TO TIME & THAT THE SITE CONDITION INCLUDING THE WIDTH OF THE ROAD (7.625 M. ON WEST) CONFORM WITH THE PLAN & SITE WHICH HAS BEEN MEASURED & VERIFIED BY ME. IT IS A BUILDABLE SITE AND NOT TANK OR FILLED UP TANK. THE LAND IS DEMARCATED BY BOUNDARY WALL. THE CONSTRUCTION OF U.G. WATER TANK WILL BE COMPLETED BEFORE STARTING OF BUILDING FOUNDATION WORK. SIGNATURE OF OWNER IS AUTHENTICATED BY ME. MOUMITA MAJUMDER C.A/2016/75681 NAME OF ARCHITECT
OWNER'S DECLARATION :- I DO HEREBY DECLARE WITH FULL RESPONSIBILITY THAT I SHALL ENGAGE L.B.A. & E.S.E. DURING CONSTRUCTION. I SHALL FOLLOW THE INSTRUCTIONS OF L.B.A. & E.S.E. DURING CONSTRUCTION OF THE BUILDING (AS PER B.S. PLAN). K.M.C. AUTHORITY WILL NOT BE RESPONSIBLE FOR STRUCTURAL STABILITY OF THE BUILDING & ADJOINING STRUCTURES, IF ANY SUBMITTED DOCUMENTS ARE FOUND TO BE FAKE, THE K.M.C. AUTHORITY WILL REVOKE THE SANCTION PLAN. THE CONSTRUCTION OF WATER RESERVOIR AND SEPTIC TANK WILL BE UNDERTAKEN UNDER THE GUIDANCE OF L.B.A. & E.S.E. BEFORE STARTING OF BUILDING. THE PLOT IS IDENTIFIED BY ME. DURING DEPARTMENTAL INSPECTION . SMT. KRISHNA BANERJEE, SRI BIKRAM BANERJEE, SMT. DALIA CHATTERJEE PARTNER OF MESSRS. B.B.C. ENTERPRISE C.A. OF ASOK KUMAR SENGUPTA, AJAY SENGUPTA, RAJAT SENGUPTA, BABY SENGUPTA, SUBHRA BANERJEE. <u>UDAYAN BOSE, PURNIMA BOSE, SUMONA BOSE, SOURAB BOSE</u> NAME OF OWNER/APPLICANT

PROPOSED G+IV STORIED RESIDENTIAL BUILDING PLAN UNDER
SECTION 393A OF KMC ACT 1980 AND AS PER B/R 2009
AT PREMISES NO.-37,PARNASREE PALLY ROAD. NO.-II,
WARD NO.-131,BOROUGH - XIV,UNDER K.M.C.

ARCHITECTURAL DRAWING	SCALE=1:100 OR AS NOTED
-----------------------	----------------------------

CONSULTANT:  ARCHSTUDIO
CONSULTANT IN ARCHITECTURE + INTERIOR
125, D.P.S. ROAD, KOLKATA-700033
CONTACT NO.-6290048660/9831146262
EMAIL: archstudio148@gmail.com

NORTH 

B.P.NO : 2024140296 DATE: 27/02/2025

VALID UPTO : <u>26/02/2030</u>

<u>DIGITAL SIGNATURE OF A.E</u>	<u>DIGITAL SIGNATURE OF E.E.</u>