
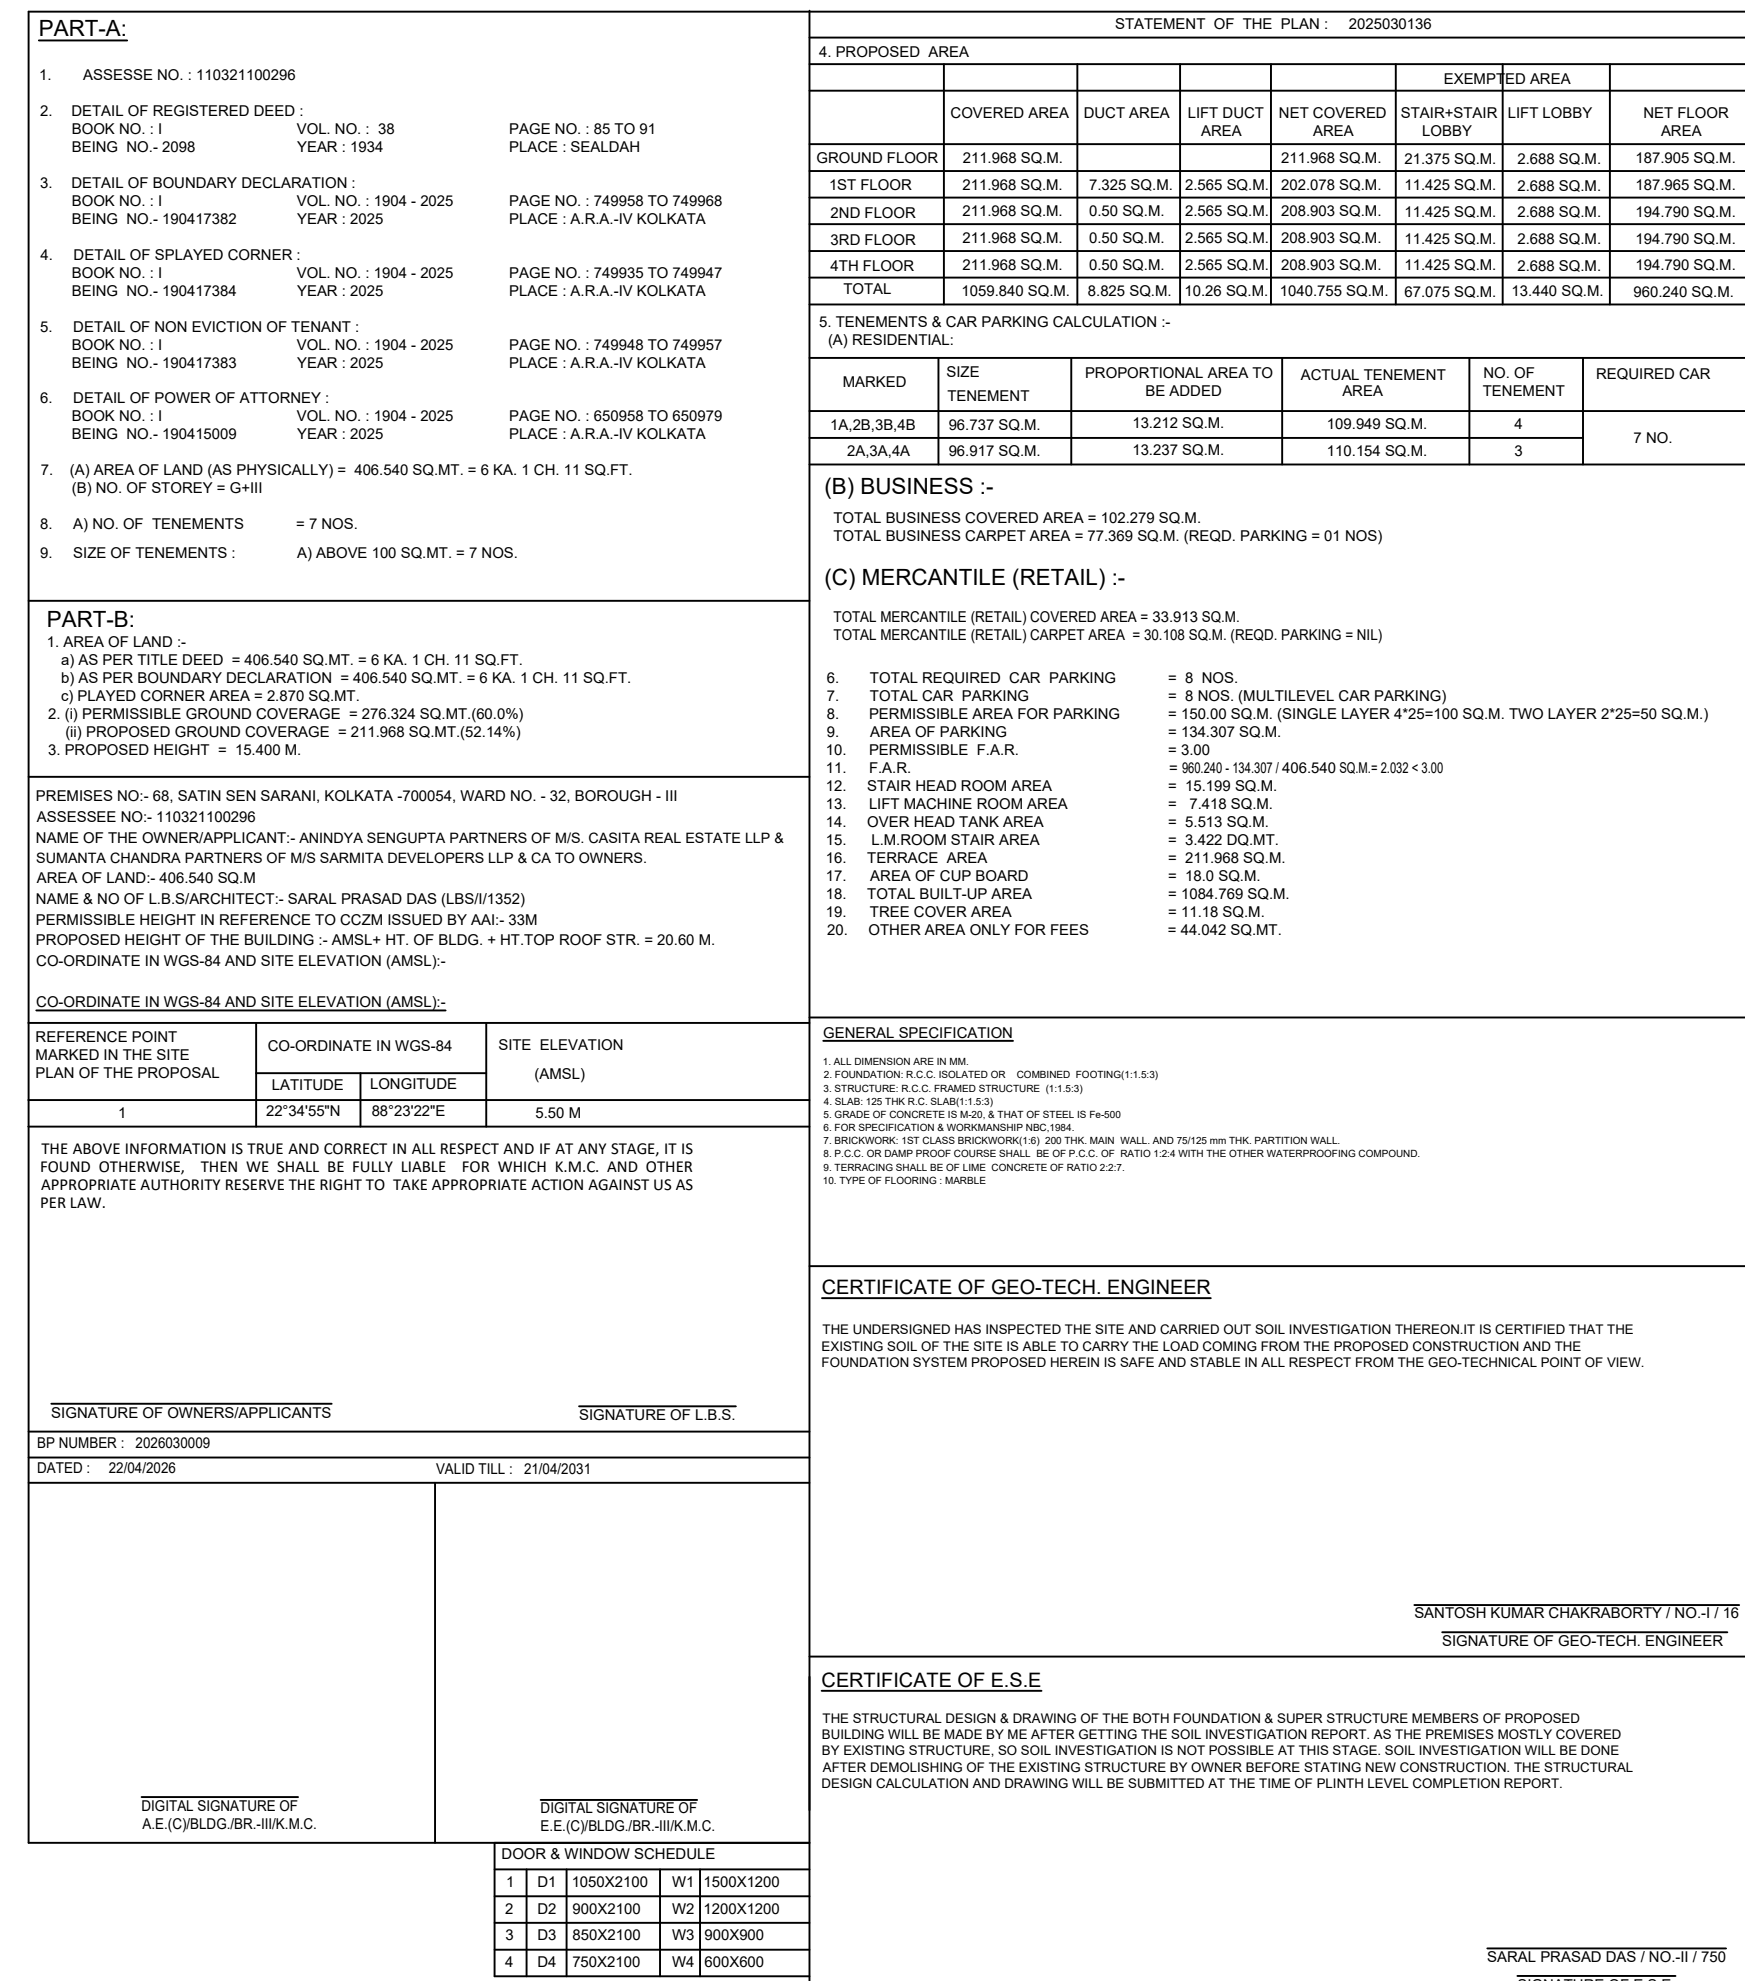
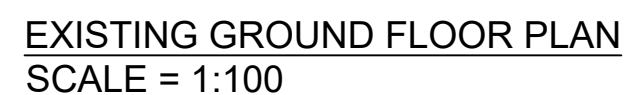


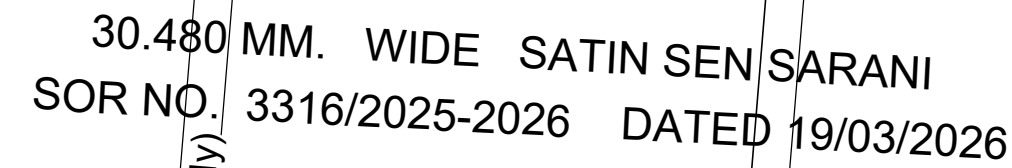

PROPOSED PLAN OF G+IV STORIED RESIDENTIAL BUILDING (HT-15.4 M.)AT PREMISES NO.- 68, SATIN SEN SARANI, KOLKATA -700054, WARD NO. - 032, BOROUGH - III, P.S. - MANICKTALA, UNDER KOLKATA MUNICIPAL CORPORATION. PLAN SUBMITTED U/S 393A OF KMC ACT 1980 & K.M.C. BUILDING RULES 2009.