

SCALE 1:100

SITE APPROVAL PLAN FOR PROPOSED (G+1) STORED
RESIDENTIAL APPARTMENT BUILDING OF
"KAILASH RESIDENCY" AT HOLDING NO :- 1125, 7/C BIJO
NAGAR, EAST BARODA BRIDGE ROAD,
MOTUZA :- NAIHATI, J.L. NO :- 3,
DAG NO :- 3037, 3038, 3039, 3040, 3041, 3042, 3043, 3044,
L.R. KHATIAN NO :- 5789, 5790, 5791, 5792, WARD NO :- 11
P.S. :- NAIHATI, UNDER NAIHATI MUNICIPALITY,
DIST NORTH 24 PARGANAS.

SCALE :- 1:100

NAME OF OWNER'S :-
SRI SHIB MANDIR GOSWAMI
SRI AMAR NATH GOSWAM
SRI BHIMENDRA GOSWAMI

AREA STATEMENT

TOTAL AREA OF LAND :- 3163.00 SQM.
OR 47 KA. - 04 CH. - 16 SFT. (M/L)

COV. AREA UNIT :- 1 (SHIVAPRIYA APARTMENT)
COV. AREA AT G.F. :- 485.00 SQM.
COV. AREA AT F.F. :- 485.00 SQM.
COV. AREA AT 2ND.F. :- 485.00 SQM.
COV. AREA AT 3RD.F. :- 485.00 SQM.
COV. AREA AT 4TH.F. :- 485.00 SQM.

COV. AREA UNIT :- 2 (MAHESHWARA APARTMENT)
COV. AREA AT G.F. :- 485.00 SQM.
COV. AREA AT F.F. :- 485.00 SQM.
COV. AREA AT 2ND.F. :- 485.00 SQM.
COV. AREA AT 3RD.F. :- 485.00 SQM.
COV. AREA AT 4TH.F. :- 485.00 SQM.

OFFICE USE

SANCTION WILL VALID FOR 3 YEARS
SANCTIONED AS PER BUILDING
PERMIT No. 25082 DATED 16-05-2020

Asst. Engineer

Engineer

Nalhati Municipality

Chairman

16.05.20

UNIT :- 1
(SHIVAPRIYA APPARTMENT)

TYP. FLOOR PLAN

SCALE- 1:100

SIGNATURE OF OWNER/S :-

1/ we will execute the Construction - Shyamendar Goswami
as per Building Rules and as per 2- Amar Nath Goswami
Sanctioned plan and 1/ we will
pay the amount as against the 3- Bhimendra Goswami
Cost of demolition to the municipality
in addition to the stipulated penalty
in case of un-Authorised, if any.

SIGNATURE OF L.B.S. :-

Certified that the site has been inspected personally by the
undersigned and the structural Design including that of
foundation has been duly.

Pratim Kumar Bose

PRATIM KUMAR BOSE
B. TECH (CIVIL) L.B.S.-I
(Under vaihathi Municipality)
Lic. No. - 2002715650
Mob. No. - 8981816372

18165

1769


H/O HARIHAR CHAKRABORTY & OTHER'S


60542


22825


MUNICIPAL BYE LANE

50482

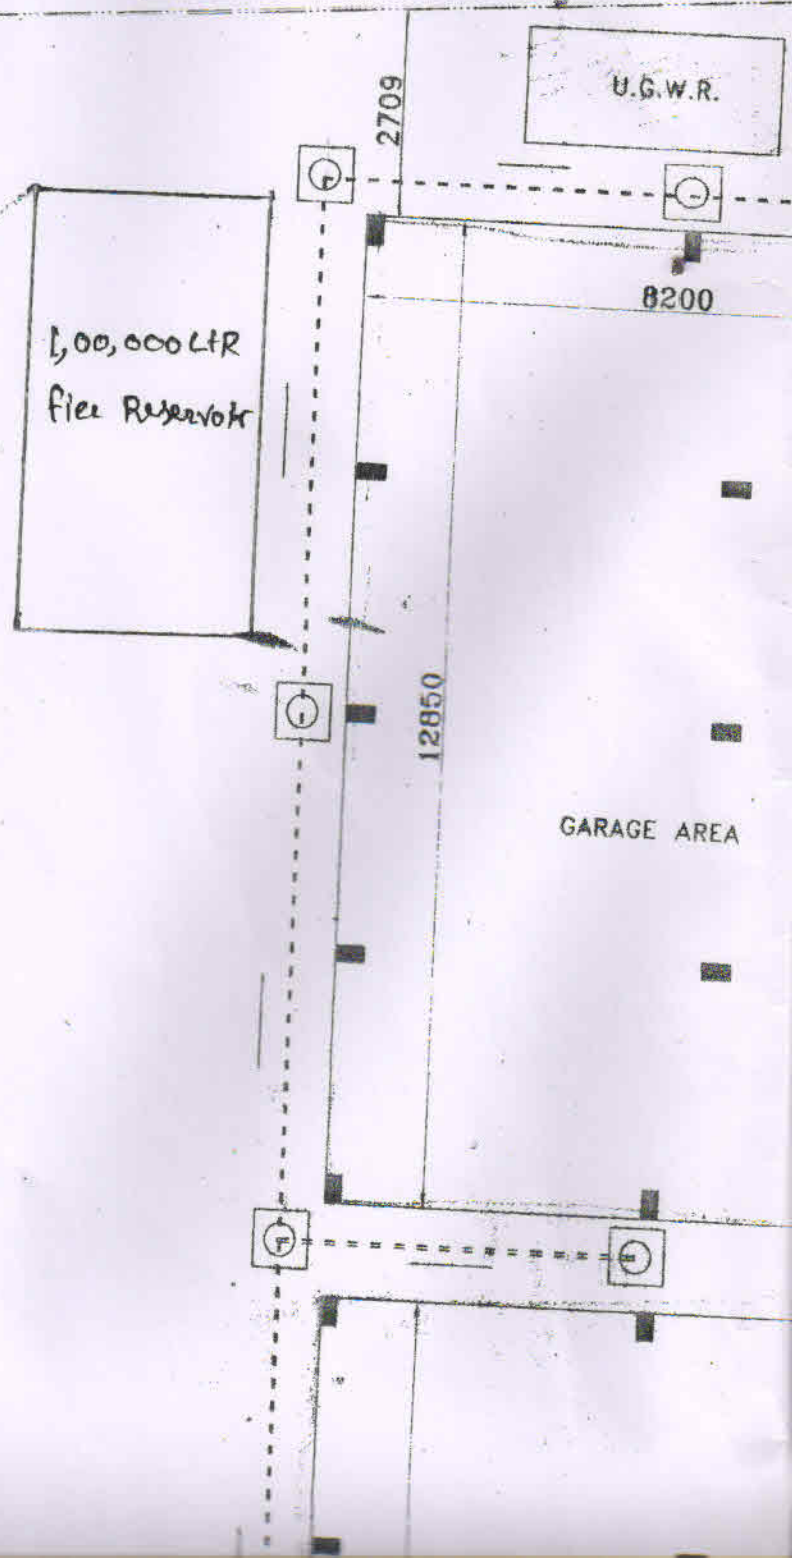

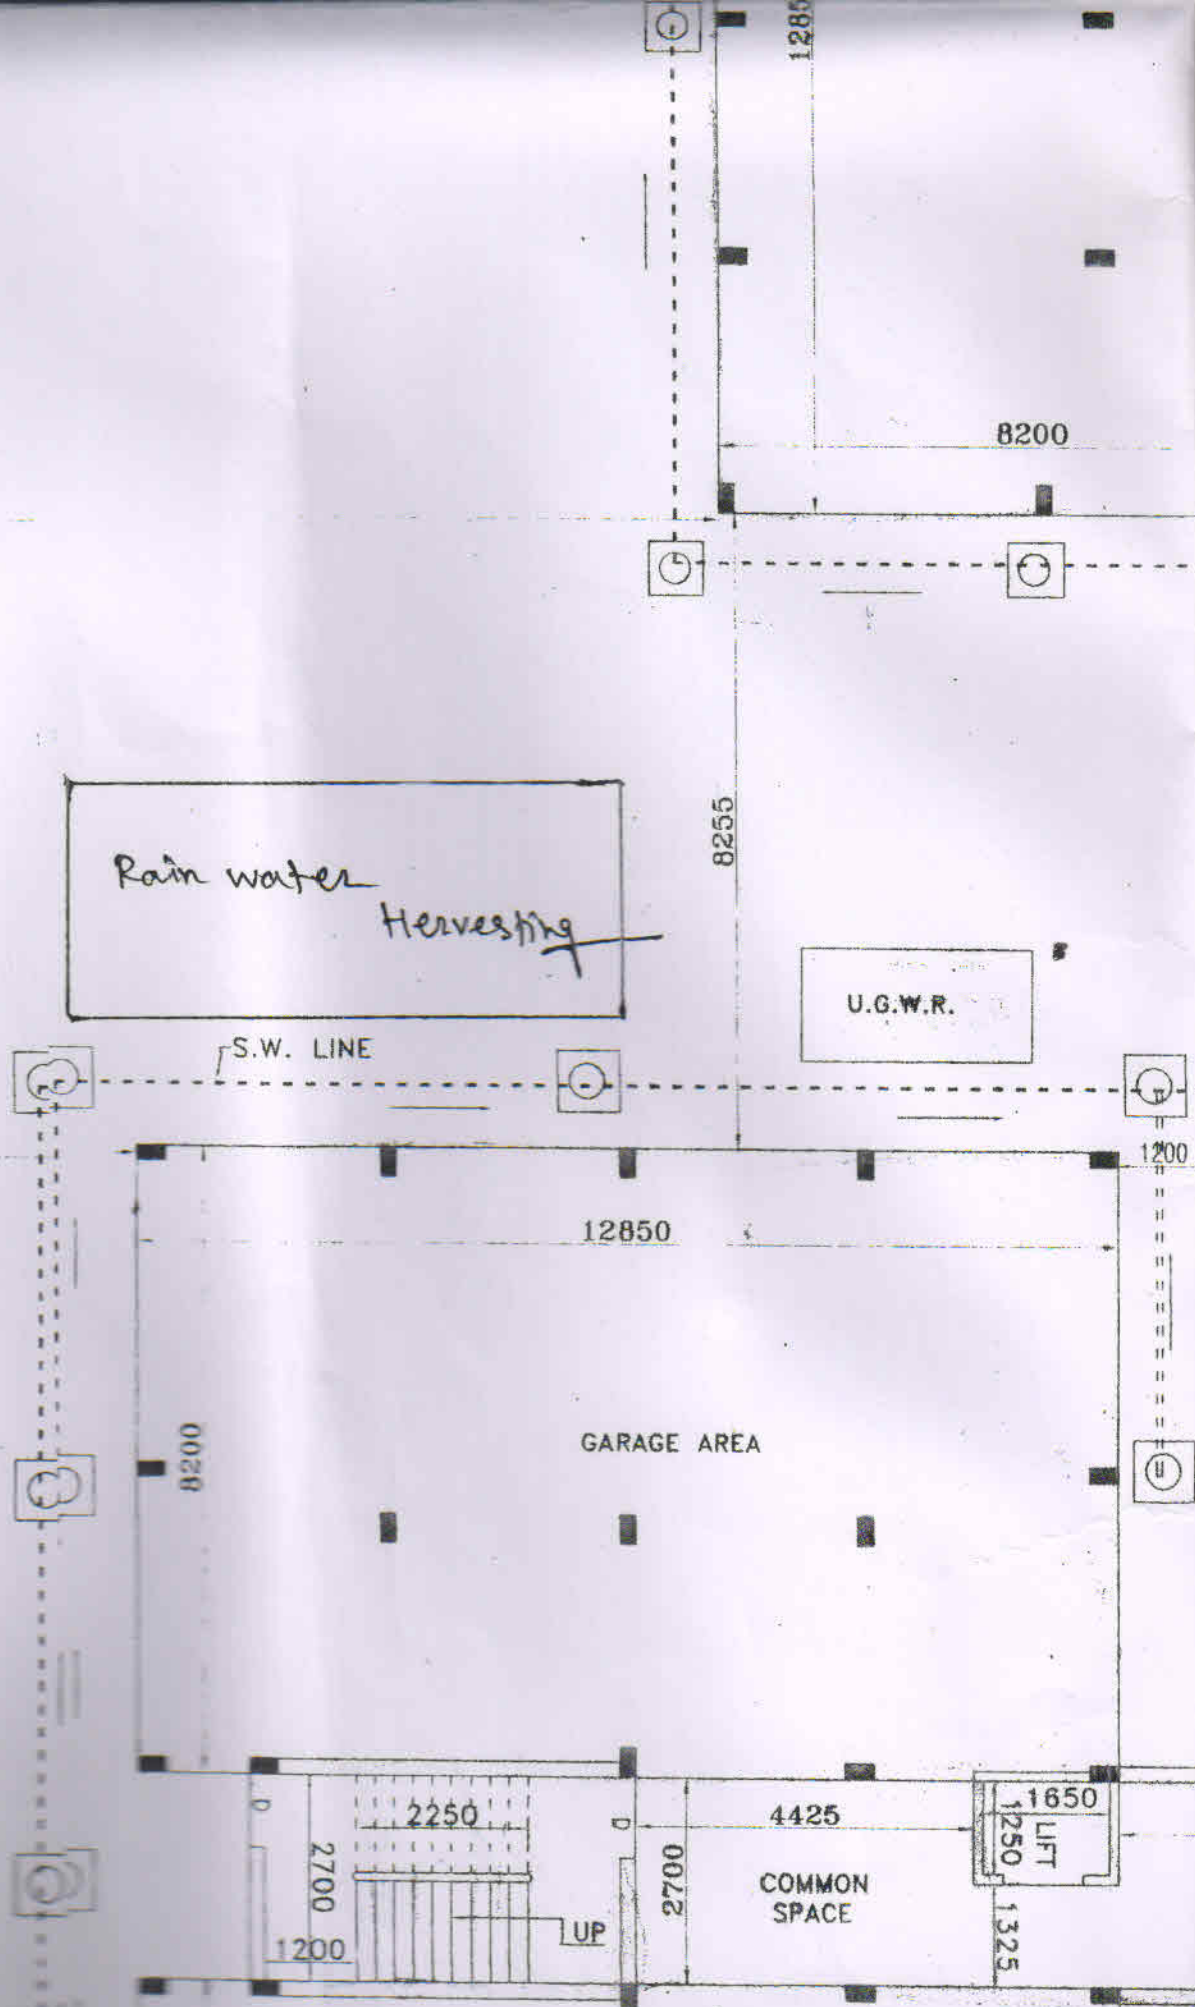

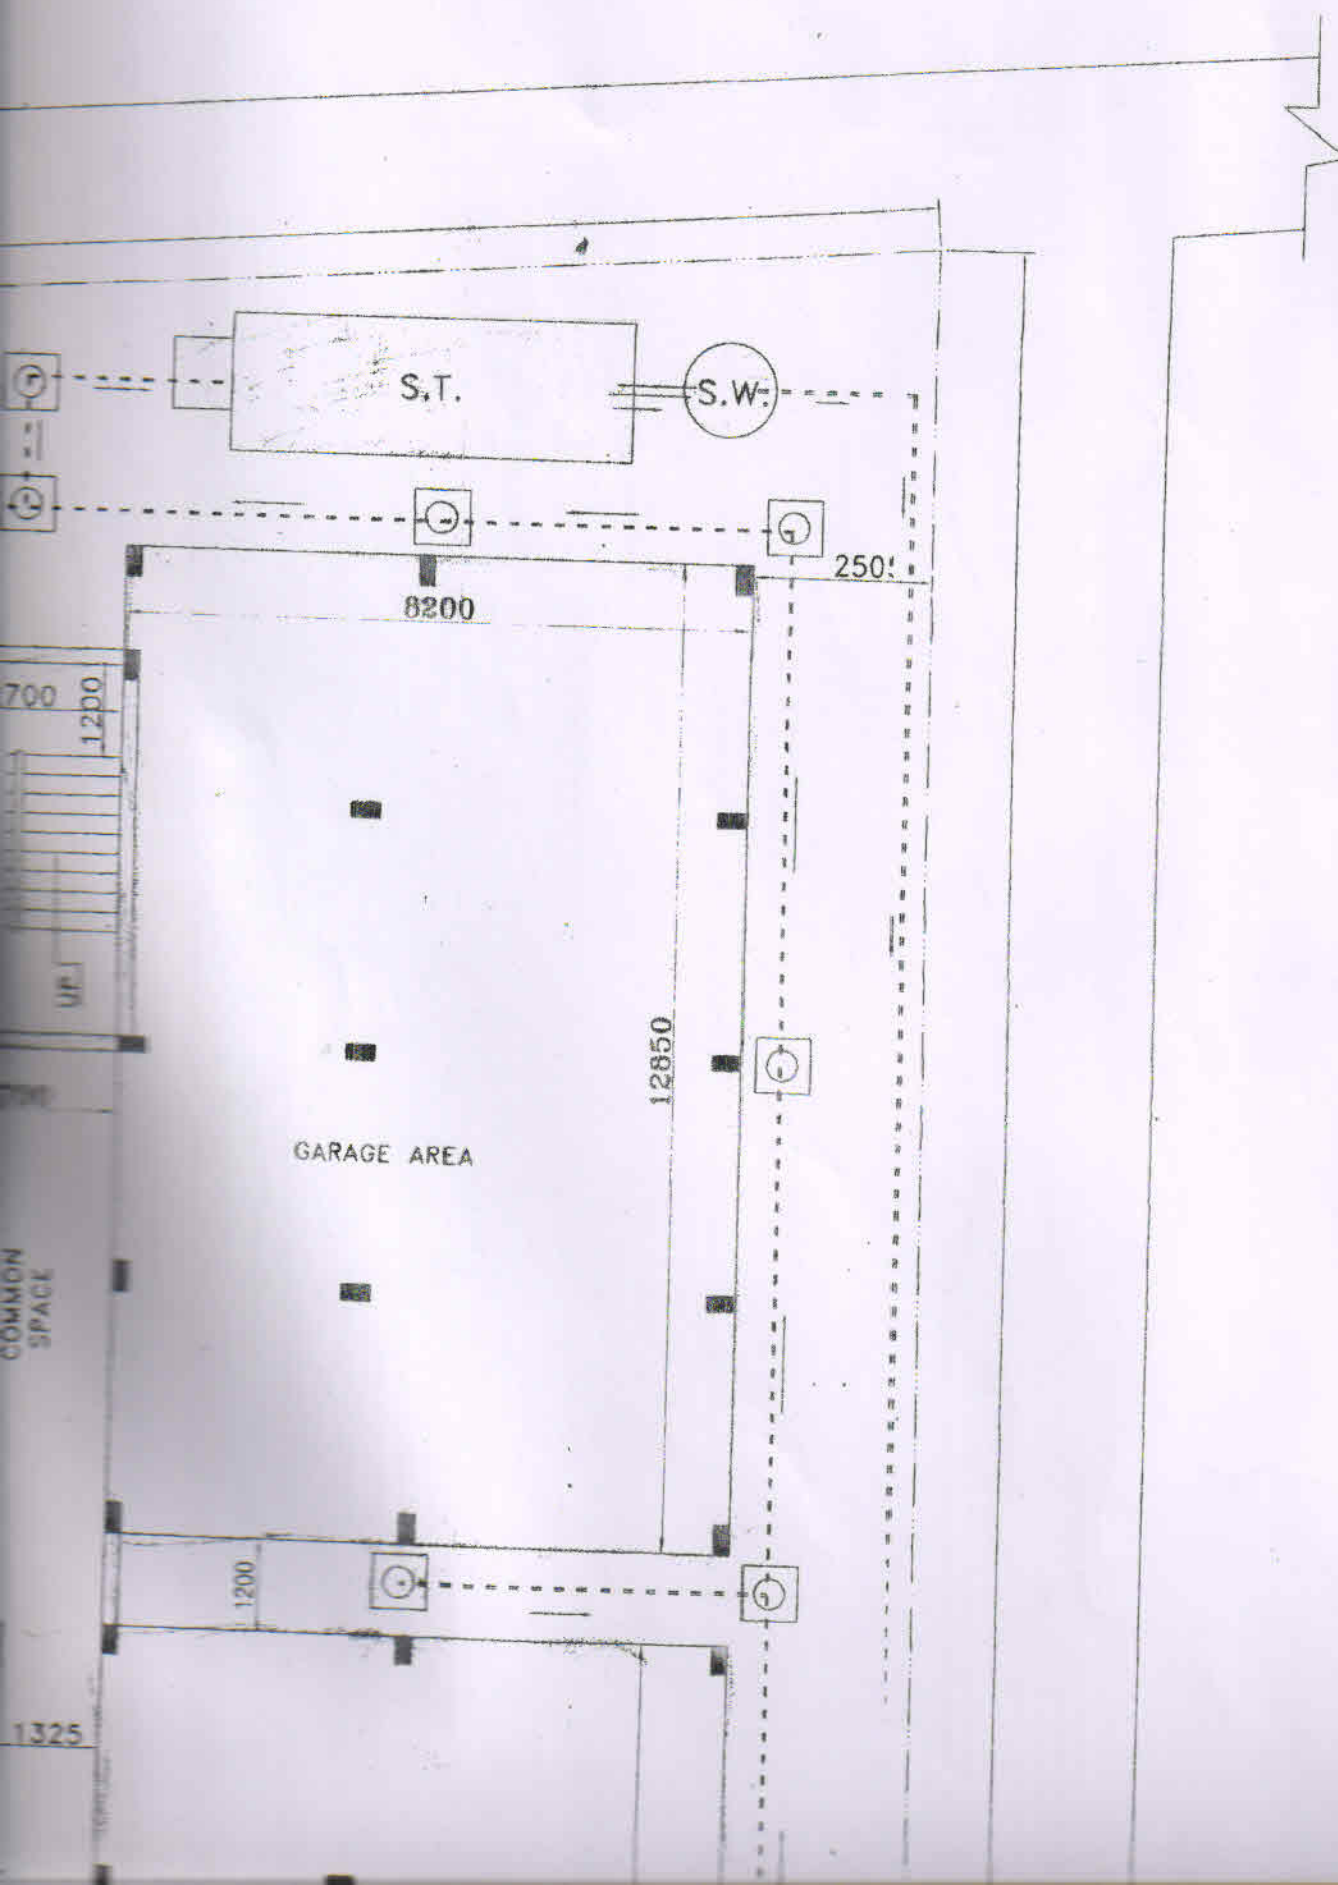


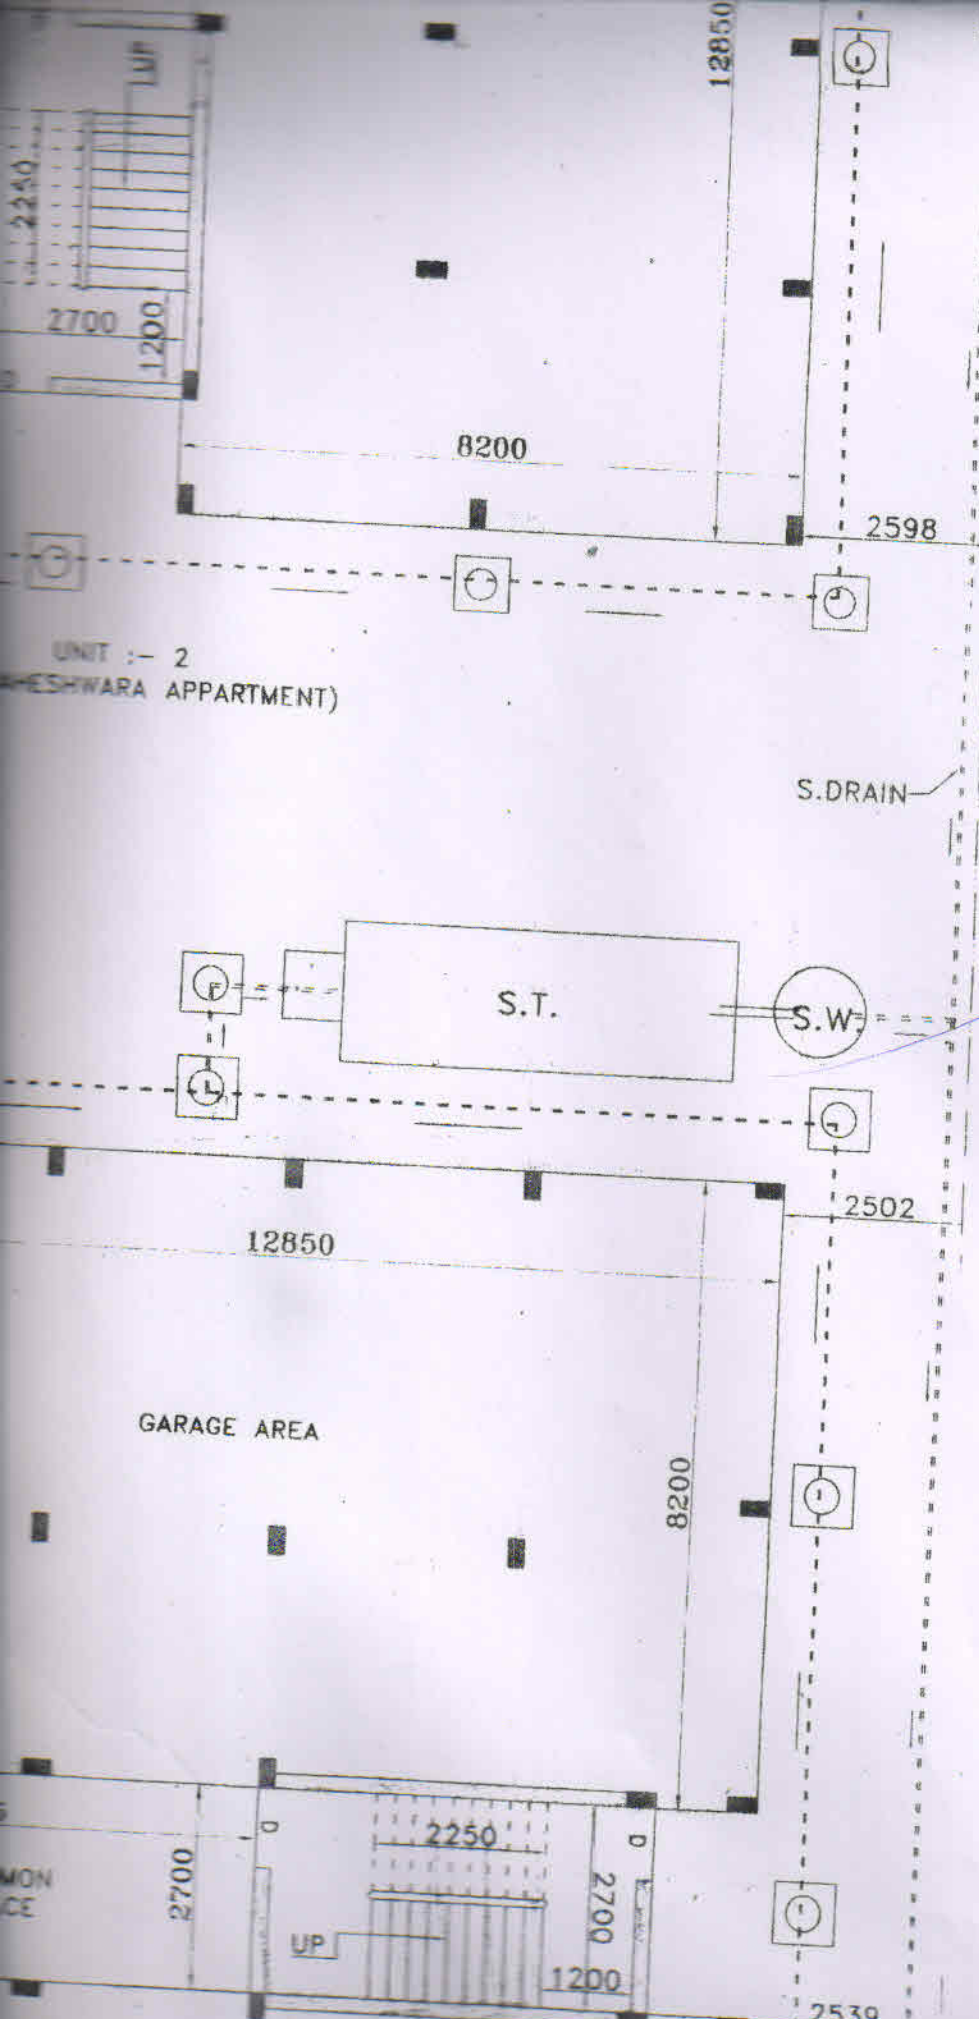

2250 WIDE MUNICIPAL

64052




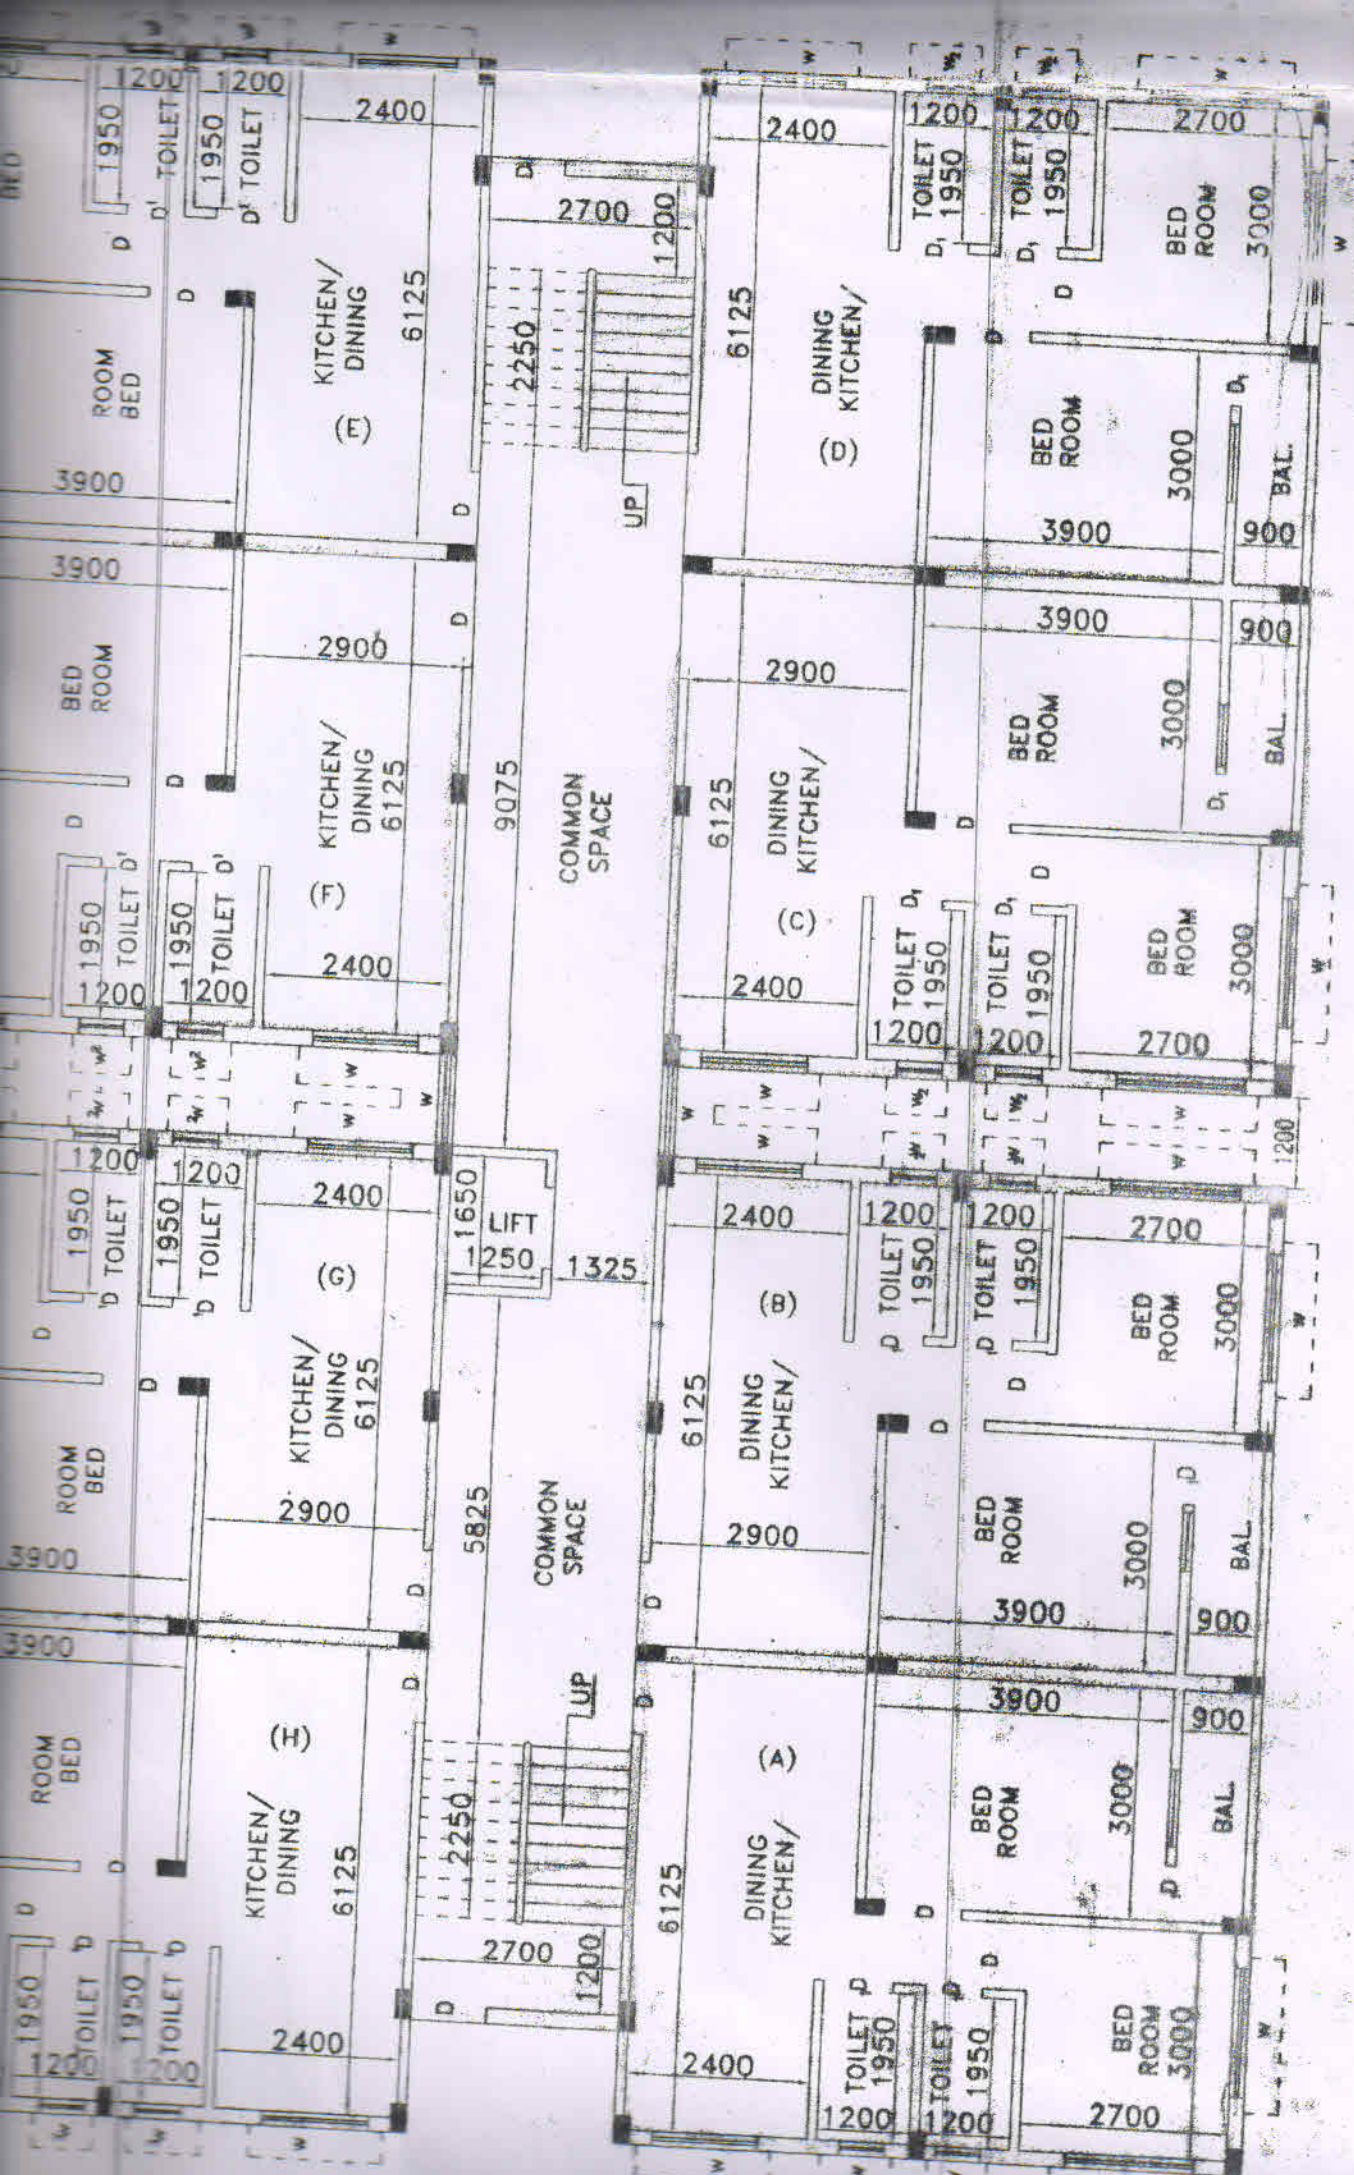

22851

EXT. BUILDING TO BE
DEMOLISHED

13498

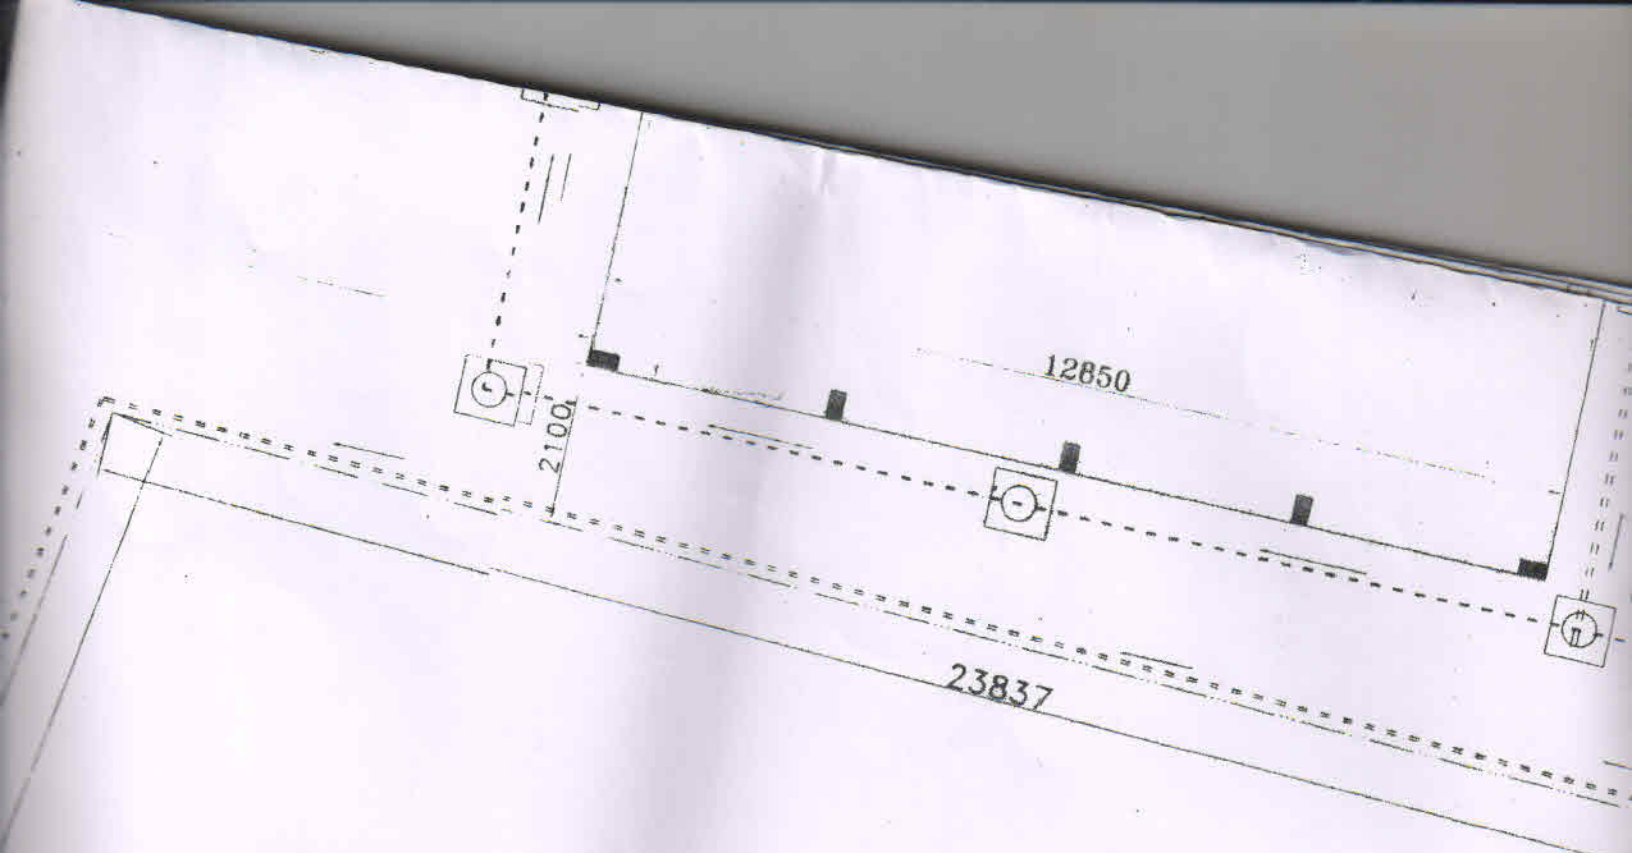

H/O JOGEN NATH

GARAGE AREA


82



12850

UNIT :- 1
(SHIVAPRIYA APPARTMENT)

5360

11406

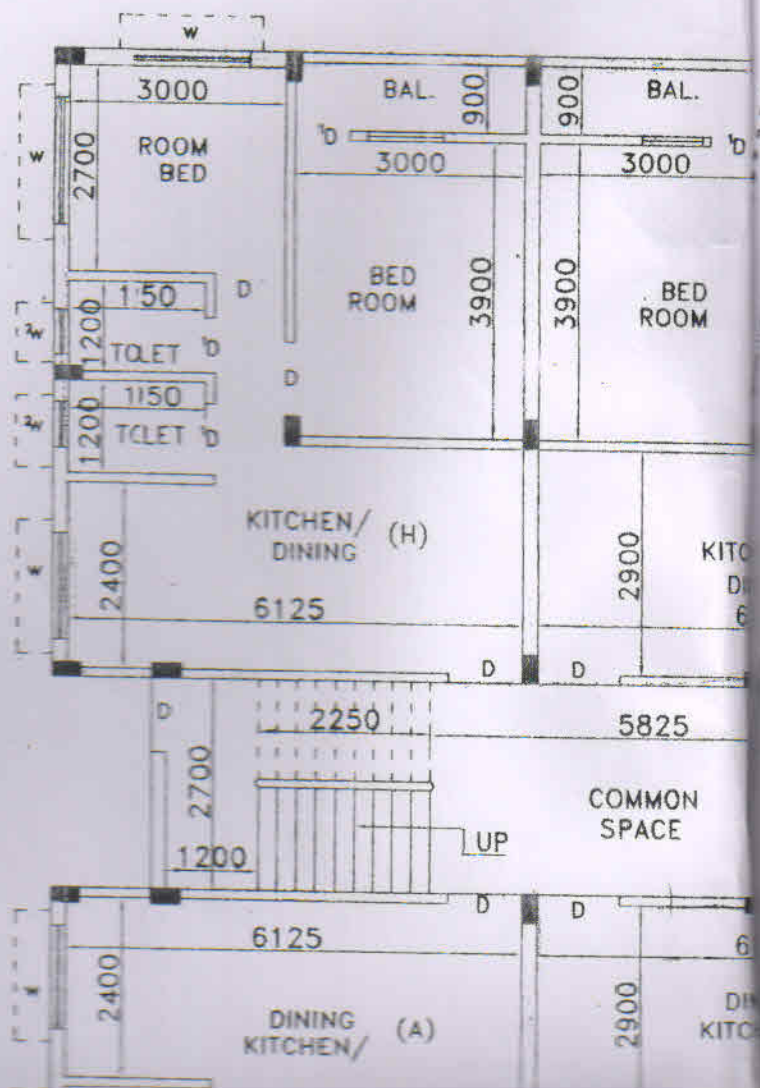

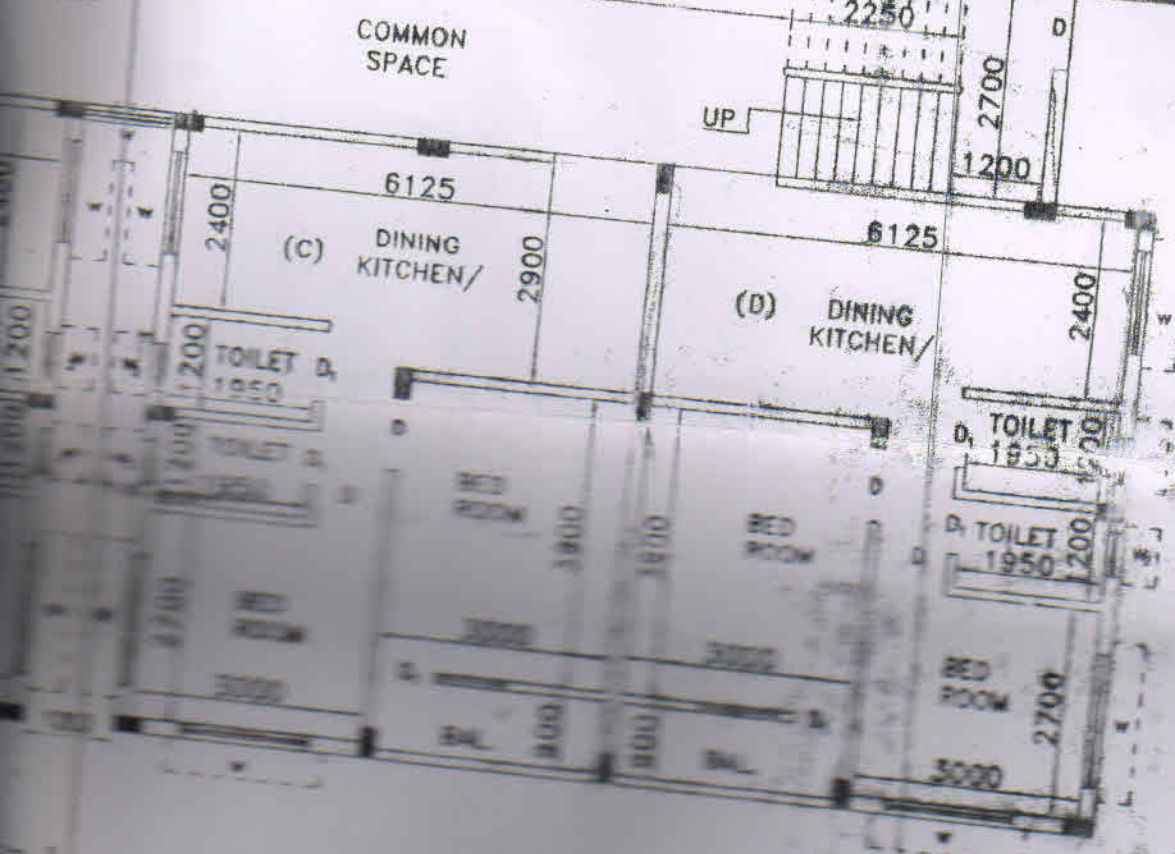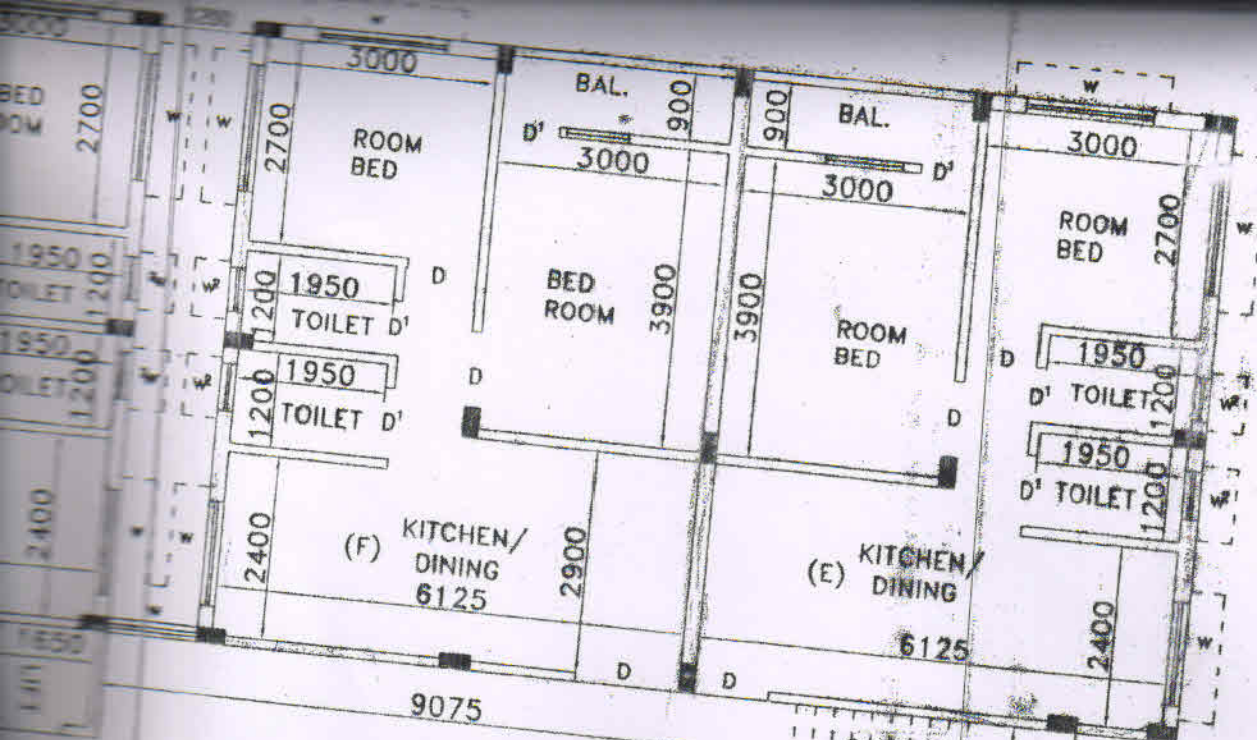

APARTMENT)
OR PLAN
1:100

13498

12 M. WIDE EA

GROUND
SCALE

APPROVAL PLAN FOR PROPOSED (G+1)
DENTIAL APPARTMENT BUILDING OF
ASH RESIDENCY" AT HOLDING NO :-
R, EAST BARODA BRIDGE ROAD,
A :- NAIHATI, J.L. NO :- 3,
NO :- 3037,3038,3039,3040,3041,3042
HATIAN NO :- 5789,5790,5791,5792,
- NAIHATI, UNDER NAIHATI MUNICIPALIT
ORTH 24 PARGANAS.

ARODA BRIDGE ROAD

AREA STATEMENT

TOTAL AREA OF LAND :- 3163.00 S
OR 47 KA. - 04 CH. - 16 SFT. (M

COV. AREA UNIT :- 1 (SHO...