


LOCATION MAP FOR VINAYAK VISTA - a project of VINAYAK DEVELOPERS
PATHARGHATA ROAD, PO & PS MATIGARA, DIST DARJEELING, PIN - 734010

LAT - 26.729° N
LONG - 88.383° E

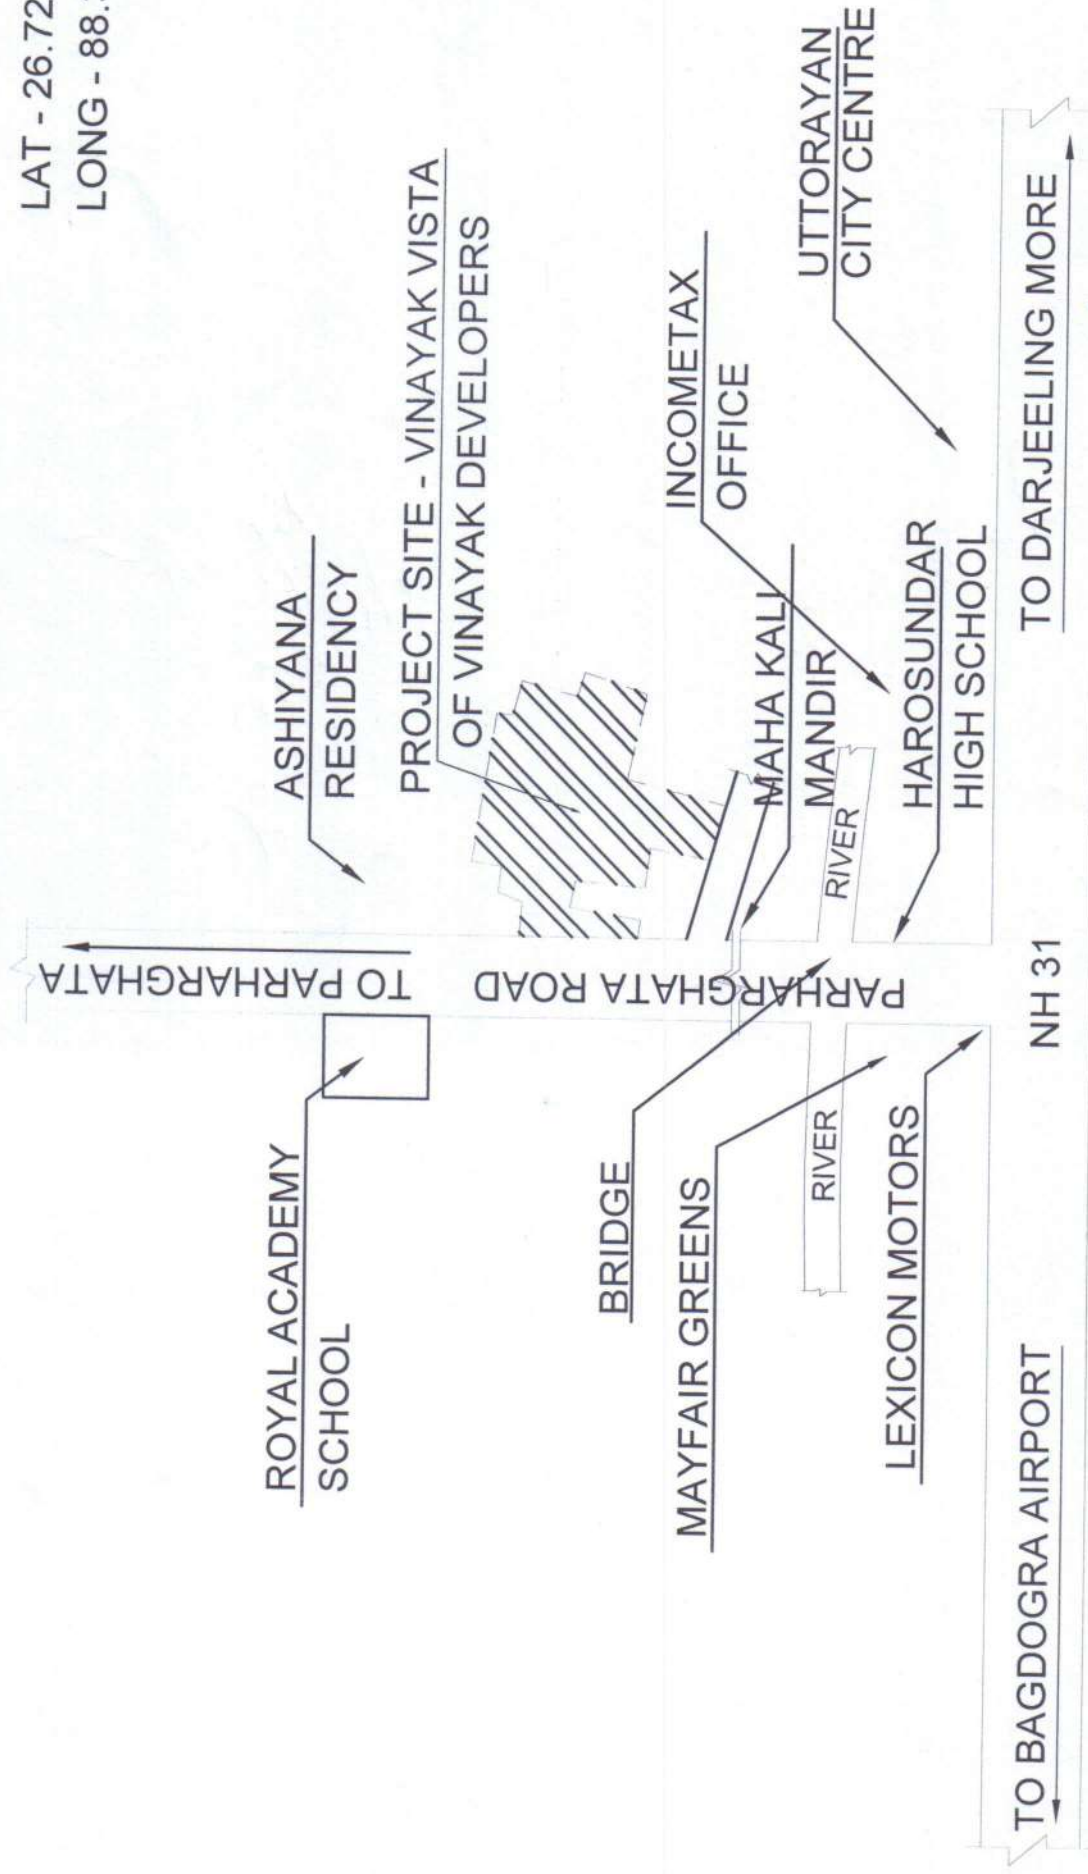

KEY PLAN
NOT TO SCALE

Aniruddha Sanyal
ANIRUDDHA SANYAL, M.Arch.(JU)
Architect & Urban Designer
COA Regd No CA/98/22866
42 MANGAL PANDEY SARANI, EAST VIVEKANANDA PALLY
PO RABINDRA SARANI, SILIGURI 06
PH: 9330037197 Email: aniruddha@vsnl.com