

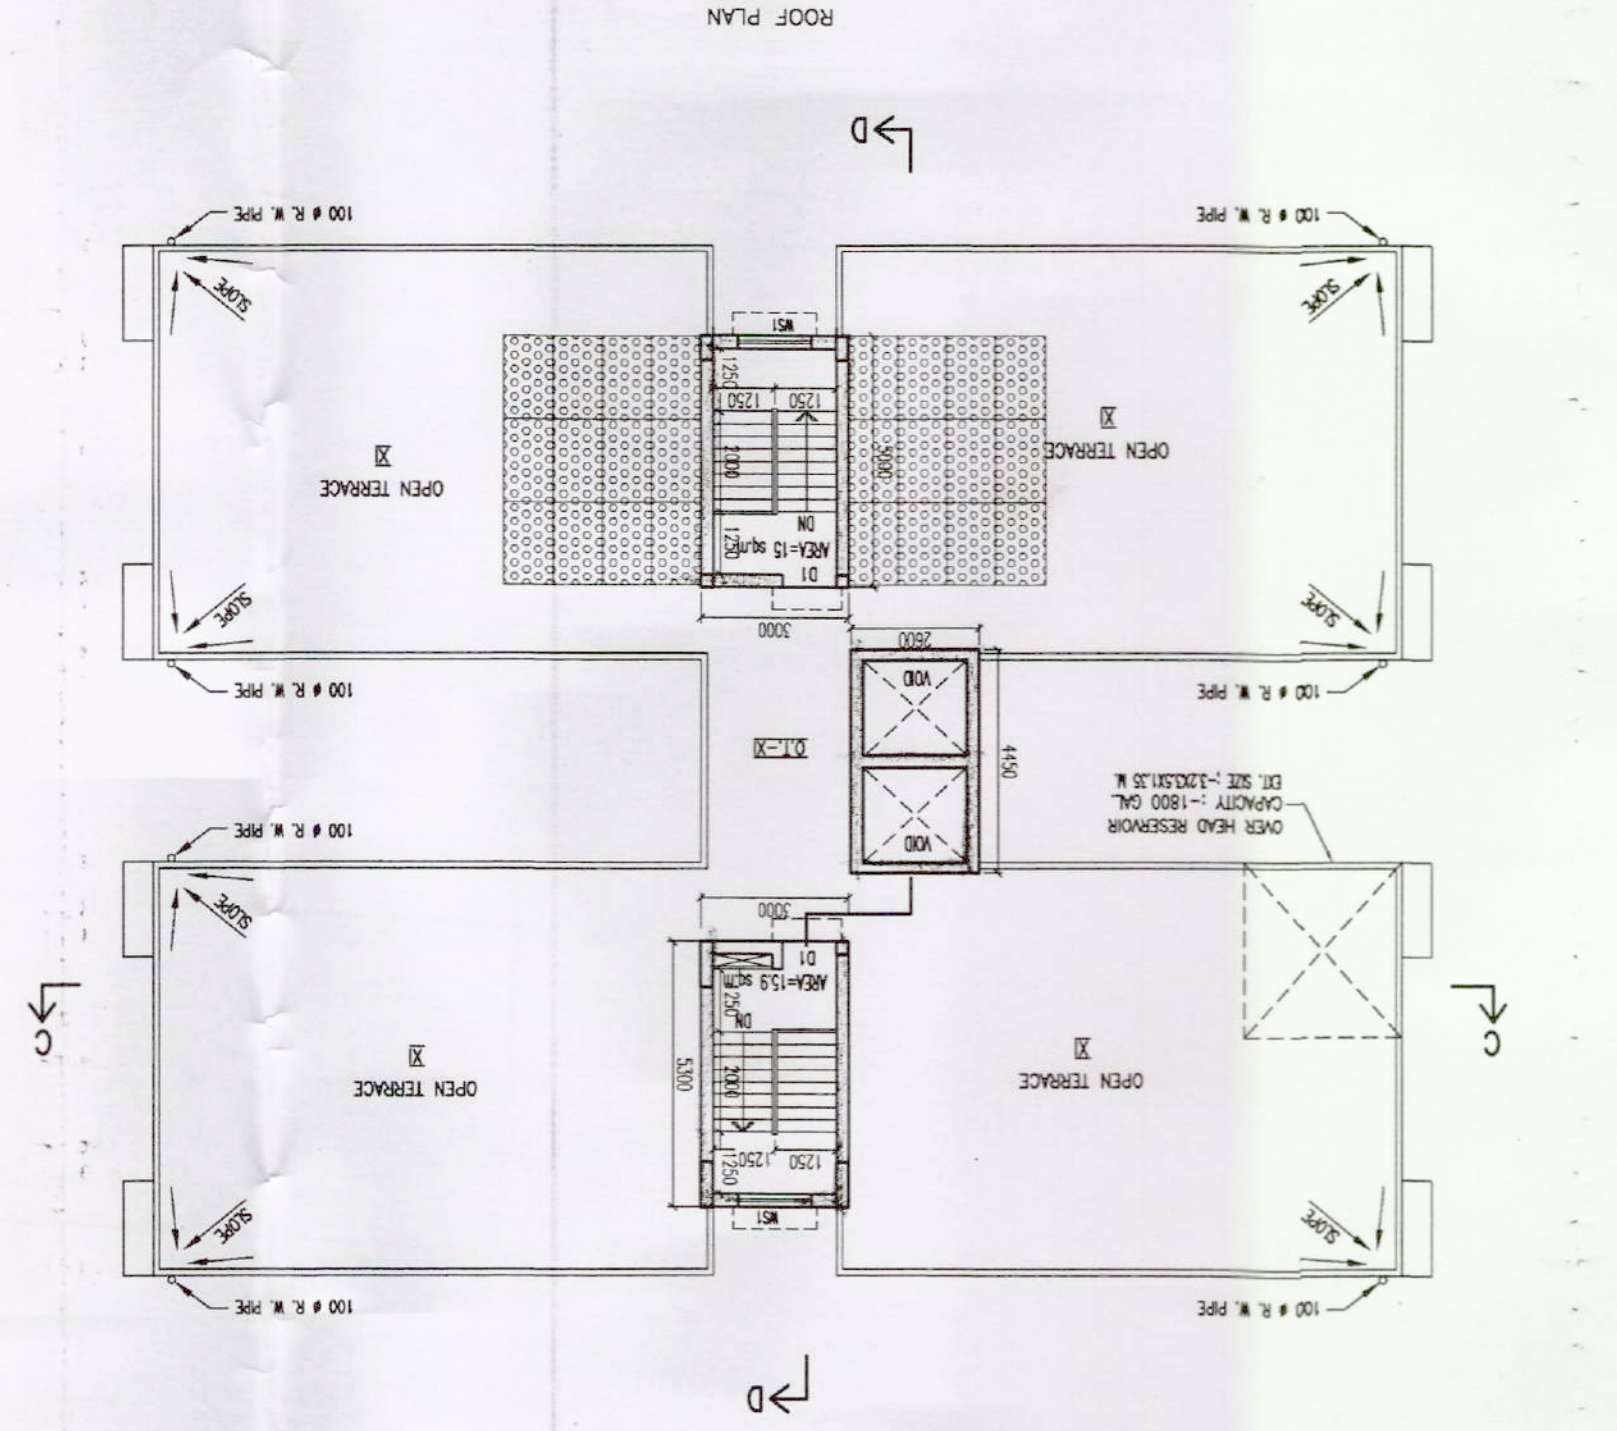
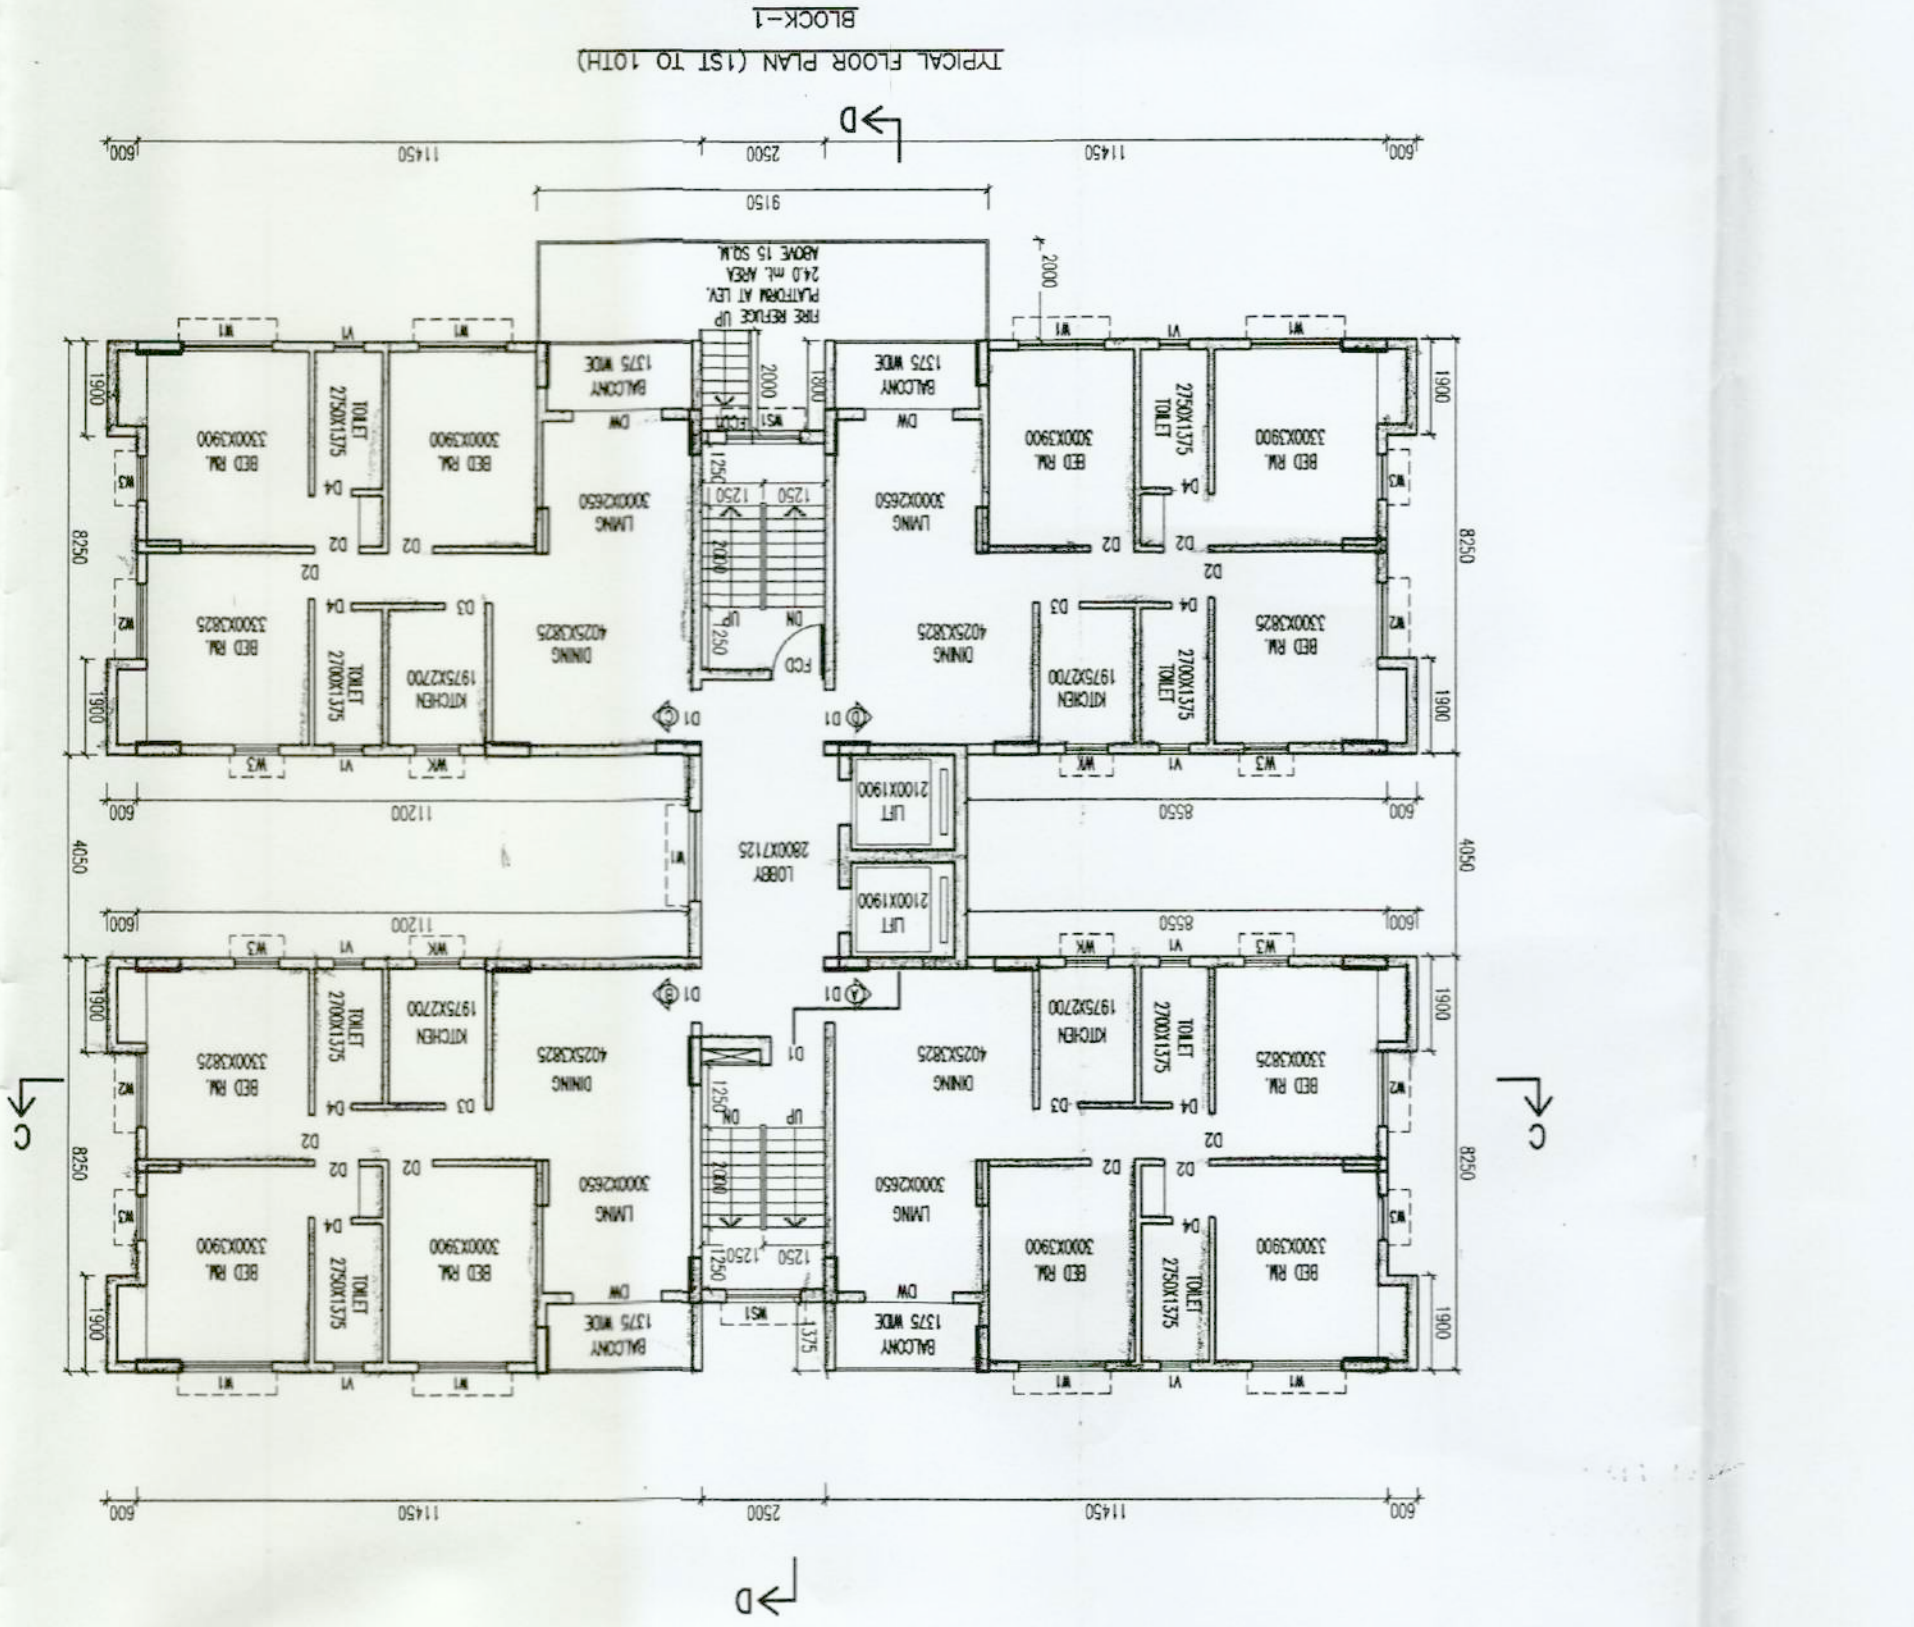


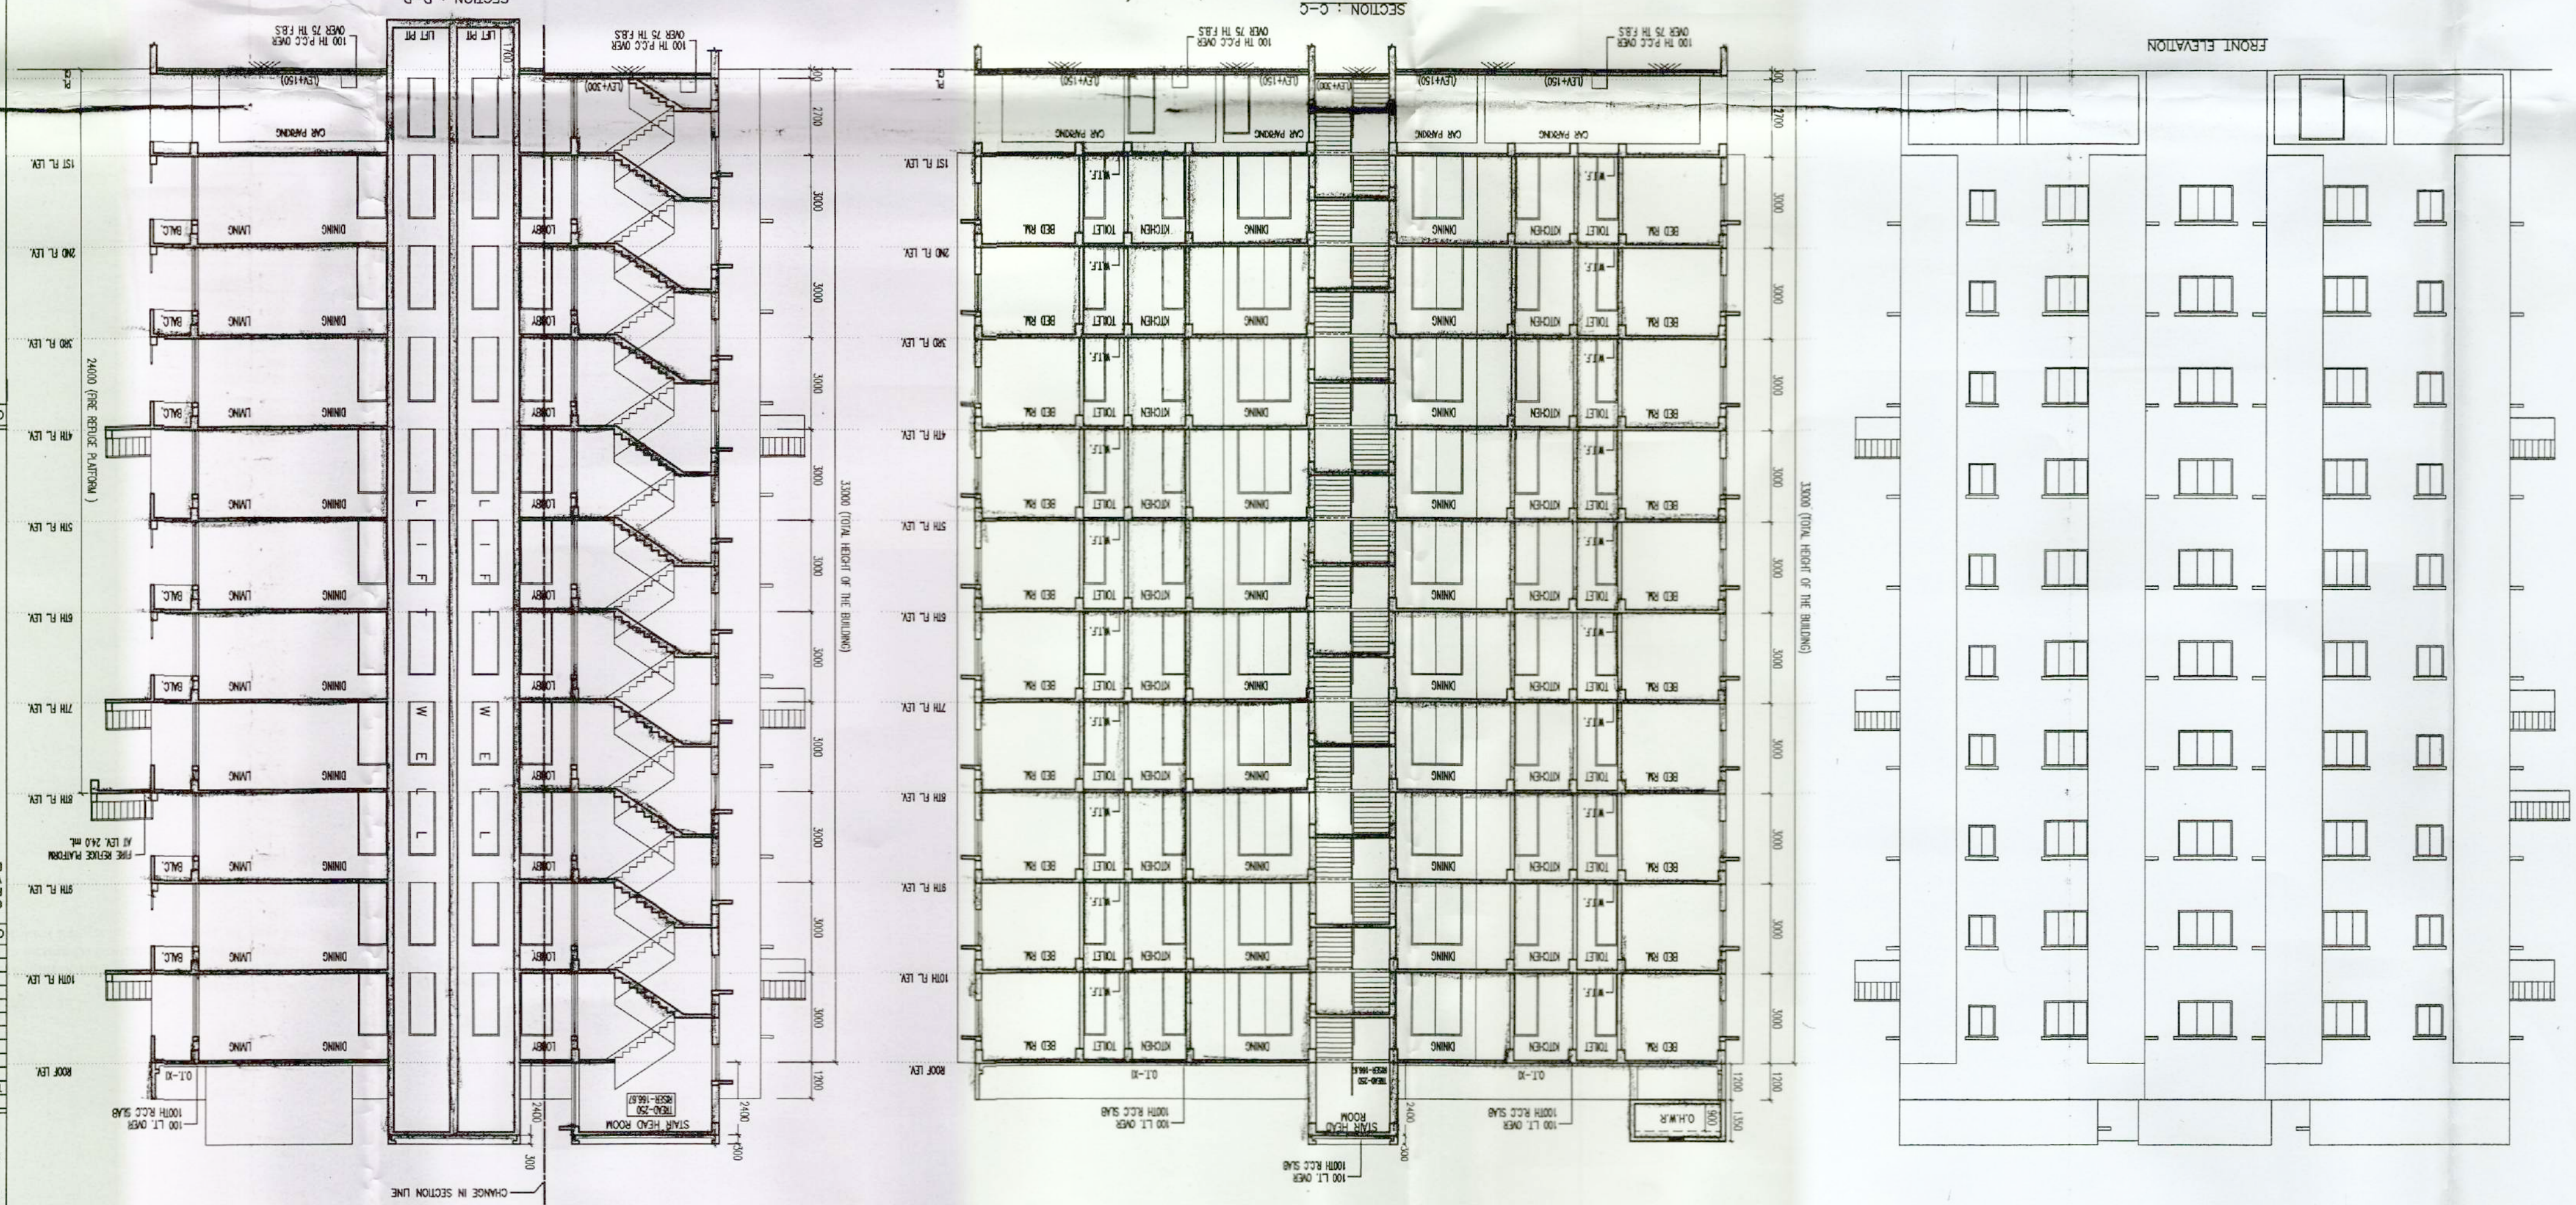

16/02/15
Assistant Architect
East Circle M.E. Div.
Deptt. of Municipal Affairs
Govt. of West Bengal

16/02/15
Superintending Engineer, East Circle,
Municipal Engineering Directorate
Govt. of West Bengal

SL No-389/14/15

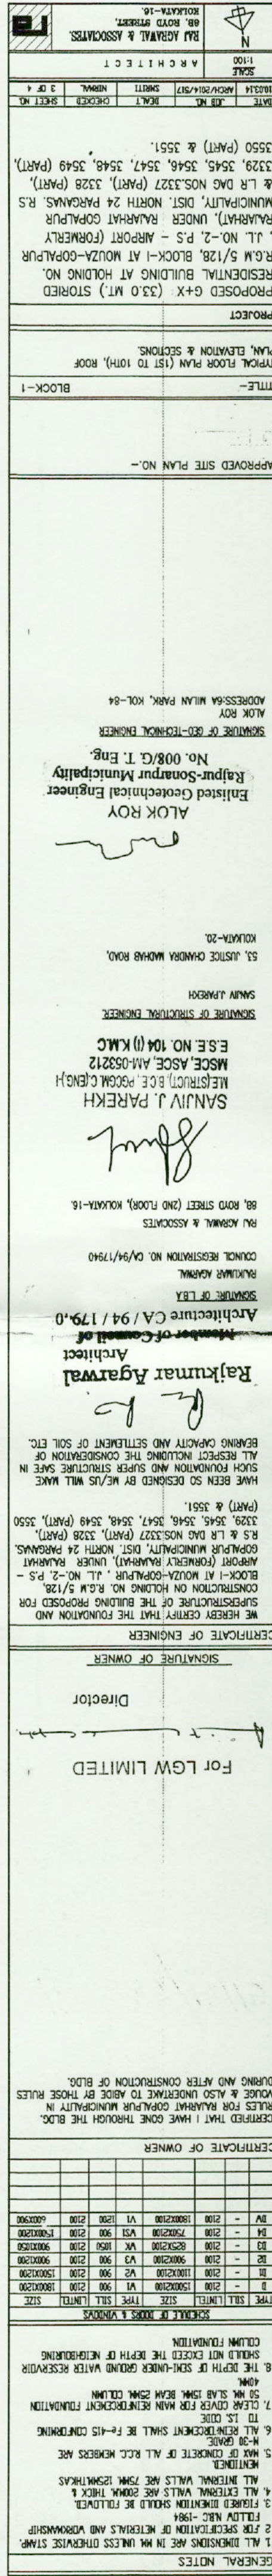

Before starting any construction, the site must conform with the plans sanctioned and all the proposed representations in the plan shall be filled by the owner. The validity of the sanction is three years from date of sanction and can be renewed for further 5 years only.

No rain water pipe spear should be allowed to be fixed to discharge on Road or footpath or drain water, outside drainage plan for secured area should be submitted and sanctioned as per rule before proceeding with drainage work.

In case of any deviation from the sanctioned plan the security deposit shall be forfeited and action shall be taken as per Rules/Act.

Planting of trees 02/25/15 numbers for provision stored building respectively should be done.

AFTER COMPLETION OF
ERECTION TAKING OF
OCCUPANCY CERTIFIED
COMPLETION DRAWERS
IS COMPULSORY



Provisionally Sanctioned
WC 108/15
(Executive Officer)
Rajshahi-Gopalpur Municipality