



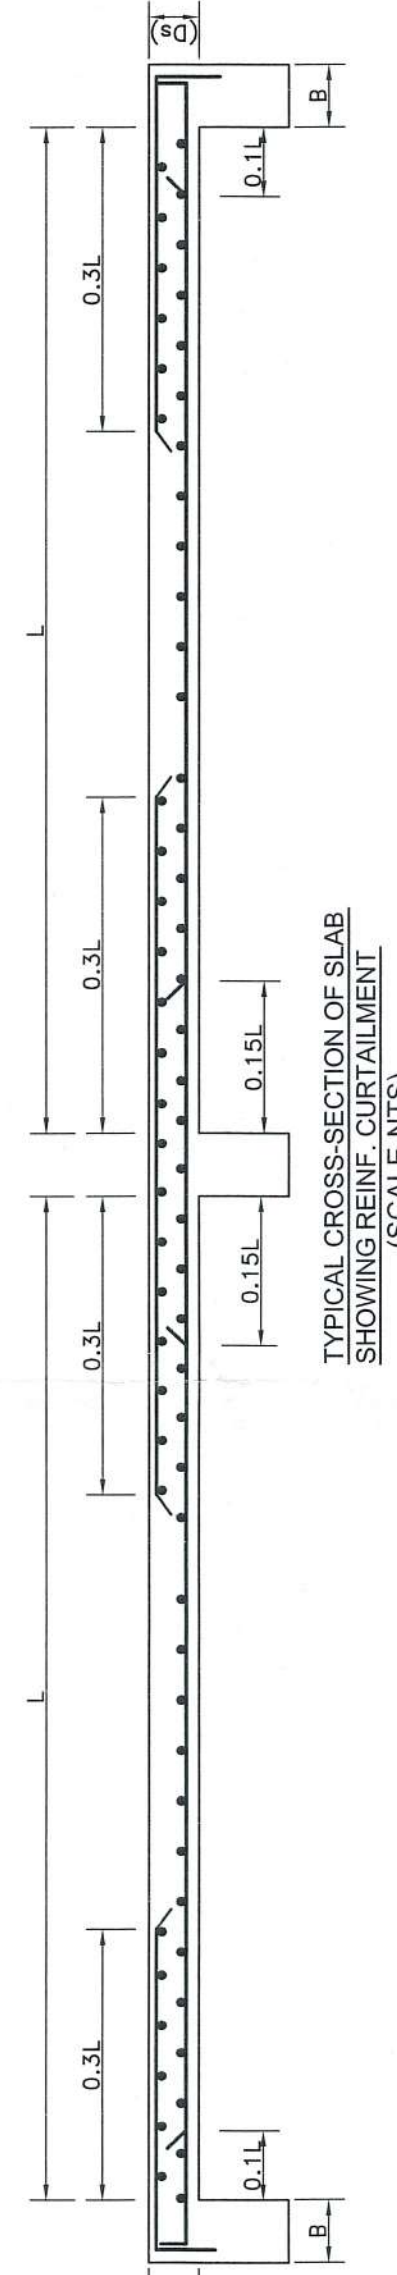

SLAB SCHEDULE					
SLAB THK.	SHORT SPAN		LONG SPAN		
	SUPPORT TOP	MID SPAN BOTTOM	SUPPORT TOP	MID SPAN BOTTOM	
150	10# @150C/C	10# @200C/C	10# @150C/C	10# @150C/C	
125	8# @150C/C	8# @150C/C	8# @150C/C	8# @150C/C	

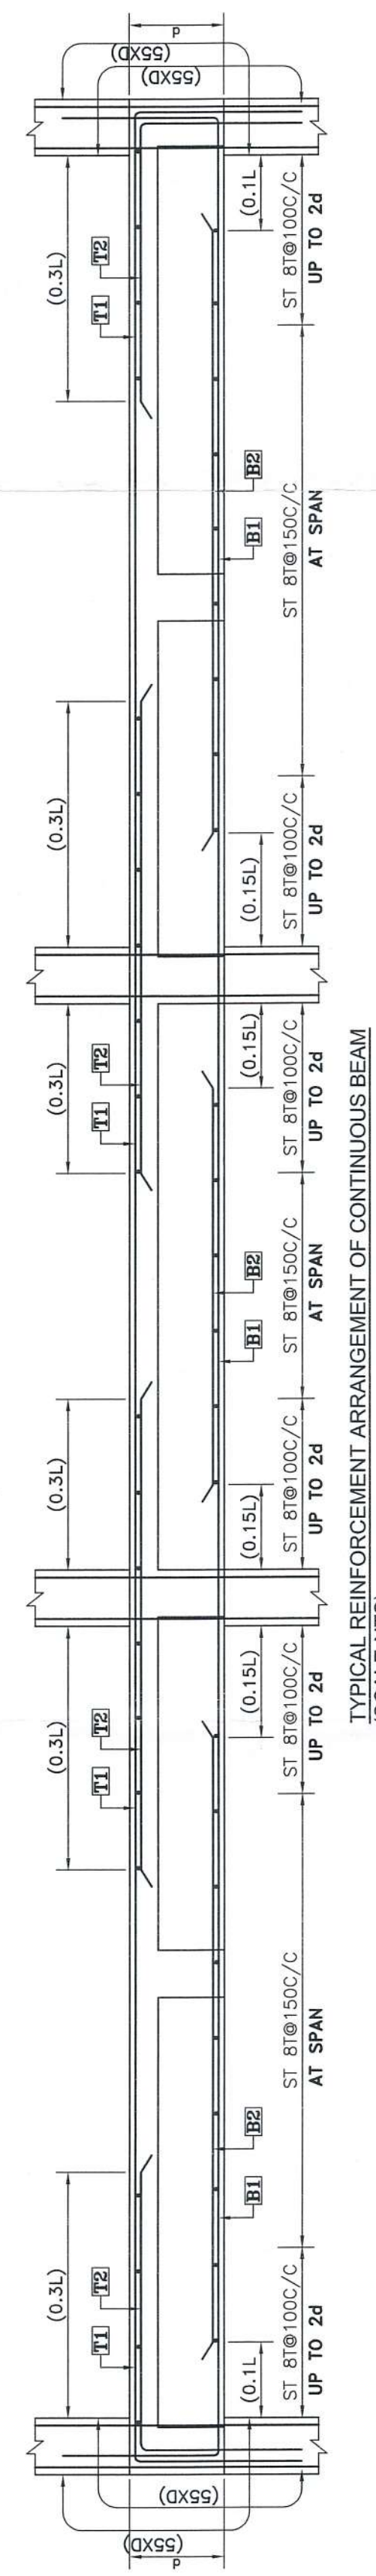

ESPACE
35-A, DR. SARAT BANERJEE ROAD, KOLKATA-700029
TeleFax : 91-33-2465-4130 / 4159
e-mail : espace@vsnl.net
WEBSITE : www.espaceindia.com

Petition No. 754 of 2018-19
Permission for the new construction as
proposed and shown in the plan is granted
Vide SI No. B.O.C.B. and surrounding
B.O.C. Meeting Dt. 28-9-2018
Dated 28-9-2018

Serampore Municipality

1. This plan is valid for three years and may be revalidated for the further two years on payment of necessary charges with production of original plan showing with prescribed form.
2. Within one month of the completion of new construction or a substantial portion thereof, the owner must be informed this to the Municipality for further assessment on a prescribed form.

The plan has been shown as per
WBMS Rules 207 & may be approved.

Chandrajit Chakrabarty
Urban Infrastructure Expert
Serampore Municipality

Narayan Barua
Technical Advisor
Field Chief NED
Serampore Municipality