

COLUMN SCHEDULE FOR TOWER -2


| COLUMN MKD.                                                                                  | COL. SIZE      | FOUNDATION TO FIRST FLOOR | FIRST FLOOR TO 3RD. FLOOR | 3RD. FLOOR TO 5TH. FLOOR | 5TH. FLOOR TO 7TH. FLOOR | 7TH. FLOOR TO 9TH. FLOOR | 9TH. FLOOR TO 11TH. FLOOR | 11TH. FLOOR TO ROOF  |
|----------------------------------------------------------------------------------------------|----------------|---------------------------|---------------------------|--------------------------|--------------------------|--------------------------|---------------------------|----------------------|
| C2,C3,C5,C6,C17,C19,C20,C22,C29,C34,C36,C43,C32,C37,C41,C46,C64,C59,C52,C50,C47,C55,C56,C61  | (200X1200)     | (12-20T +12TØ150C/C)      | (12-20T +12TØ150C/C)      | (12-20T +12TØ150C/C)     | (12-16T +12TØ150C/C)     | (12-16T +12TØ150C/C)     | (12-16T +12TØ150C/C)      | (12-16T +12TØ150C/C) |
| C1,C4,C33,C42,C51,C60                                                                        | (200X1550)     | (12-20T +12TØ150C/C)      | (12-20T +12TØ150C/C)      | (12-20T +12TØ150C/C)     | (12-16T +12TØ150C/C)     | (12-16T +12TØ150C/C)     | (12-16T +12TØ150C/C)      | (12-16T +12TØ150C/C) |
| C7,C8,C9,C10,C11,C12,C13,C14,C30,C31,C35,C36,C39,C40,C44,C45,C48,C49,C53,C54,C57,C58,C62,C63 | (200X1200)     | (12-20T +16TØ150C/C)      | (12-20T +16TØ150C/C)      | (12-20T +16TØ150C/C)     | (12-20T +16TØ150C/C)     | (12-20T +16TØ150C/C)     | (12-20T +16TØ150C/C)      | (12-20T +16TØ150C/C) |
| C15,C16                                                                                      | (200X750 X750) | 12-25T                    | 12-25T                    | 8-25T+4-20T              | 4-25T+8-20T              | 12-20T                   | 8-20T+4-16T               | 4-20T+8-16T          |
| C18,C21,C23,C24,C25,C26,C27,C28,C65,C66,C67,C68                                              | (200X750 X750) | 12-25T                    | 12-25T                    | 8-25T+4-20T              | 4-25T+8-20T              | 12-20T                   | 8-20T+4-16T               | 4-20T+8-16T          |
| CONCRETE GRADE:--                                                                            |                | M-40                      | M-30                      | M-30                     | M-30                     | M-30                     | M-30                      | M-30                 |
| STIRRUP-BT (AS PER BEAM COLUMN JUNCTION)                                                     |                |                           |                           |                          |                          |                          |                           |                      |

COLUMN SCHEDULE FOR TOWER -7

| COLUMN MKD.   | COL. SIZE      | FOUNDATION TO FIRST FLOOR | FIRST FLOOR TO 3RD. FLOOR | 3RD. FLOOR TO 5TH. FLOOR | 5TH. FLOOR TO 7TH. FLOOR | 7TH. FLOOR TO 9TH. FLOOR | 9TH. FLOOR TO 11TH. FLOOR | 11TH. FLOOR TO ROOF  |
|---|----------------|---------------------------|---------------------------|--------------------------|--------------------------|--------------------------|---------------------------|----------------------|
| C2,C3,C27,C52,C28,C33,C79,C80                                                                                                | (200X750 X750) | 12-25T                    | 12-25T                    | 8-25T+4-20T              | 4-25T+8-20T              | 12-20T                   | 8-20T+4-16T               | 4-20T+8-16T          |
| C1,C4,C5,C6,C15,C29,C40,C56,C25,C39,C51,C67,C76,C77,C78,C81                                                                  | (200X1000)     | (12-20T +12TØ150C/C)      | (12-20T +12TØ150C/C)      | (12-20T +12TØ150C/C)     | (12-16T +12TØ150C/C)     | (12-16T +12TØ150C/C)     | (12-16T +12TØ150C/C)      | (12-16T +12TØ150C/C) |
| C7,C8,C9,C10,C11,C12,C13,C14,C16,C17,C30,C31,C41,C42,C37,C58,C24,C26,C37,C38,C49,C50,C55,C66,C68,C69,C70,C71,C72,C73,C74,C75 | (200X1200)     | (12-20T +16TØ150C/C)      | (12-20T +16TØ150C/C)      | (12-20T +16TØ150C/C)     | (12-20T +16TØ150C/C)     | (12-20T +16TØ150C/C)     | (12-20T +16TØ150C/C)      | (12-20T +16TØ150C/C) |
| C19,C63   | (200X1450)     | (12-20T +12TØ150C/C)      | (12-20T +12TØ150C/C)      | (12-20T +12TØ150C/C)     | (12-16T +12TØ150C/C)     | (12-16T +12TØ150C/C)     | (12-16T +12TØ150C/C)      | (12-16T +12TØ150C/C) |
| C18,C20,C21,C22,C32,C43,C59,C23,C36,C48,C64,C60,C61,C62,C33,C47                                                              | (200X1000)     | (12-20T +12TØ150C/C)      | (12-20T +12TØ150C/C)      | (12-20T +12TØ150C/C)     | (12-16T +12TØ150C/C)     | (12-16T +12TØ150C/C)     | (12-16T +12TØ150C/C)      | (12-16T +12TØ150C/C) |
| C35,C46   |                | 12-25T                    | 12-25T                    | 8-25T+4-20T              | 4-25T+8-20T              | 12-20T                   | 8-20T+4-16T               | 4-20T+8-16T          |
| C44,C45,C54,C55   | (200X750 X750) | 12-25T                    | 12-25T                    | 8-25T+4-20T              | 4-25T+8-20T              | 12-20T                   | 8-20T+4-16T               | 4-20T+8-16T          |
| CONCRETE GRADE:--   |                | M-40                      | M-30                      | M-30                     | M-30                     | M-30                     | M-30                      | M-30                 |
| STIRRUP-BT (AS PER BEAM COLUMN JUNCTION)                                                                                     |                |                           |                           |                          |                          |                          |                           |                      |

COLUMN SCHEDULE FOR TOWER -8

| COLUMN MKD.                                 | COL. SIZE      | FOUNDATION TO FIRST FLOOR | FIRST FLOOR TO 3RD. FLOOR | 3RD. FLOOR TO 5TH. FLOOR | 5TH. FLOOR TO 7TH. FLOOR | 7TH. FLOOR TO 9TH. FLOOR | 9TH. FLOOR TO 11TH. FLOOR | 11TH. FLOOR TO ROOF  |
|---------------------------------------------|----------------|---------------------------|---------------------------|--------------------------|--------------------------|--------------------------|---------------------------|----------------------|
| C15,C16,C17,C17,C2,C3                       | (200X750 X750) | 12-25T                    | 12-25T                    | 8-25T+4-20T              | 4-25T+8-20T              | 12-20T                   | 8-20T+4-16T               | 4-20T+8-16T          |
| C1,C4,C18,C22,C5,C6,C20,C21,C23,C24,C25,C26 | (200X1000)     | (12-20T +16TØ150C/C)      | (12-20T +16TØ150C/C)      | (12-20T +16TØ150C/C)     | (12-20T +12TØ150C/C)     | (12-20T +12TØ150C/C)     | (12-16T +12TØ150C/C)      | (12-16T +12TØ150C/C) |
| C8,C9,C12,C13                               | (200X1200)     | (12-20T +16TØ150C/C)      | (12-20T +16TØ150C/C)      | (12-20T +16TØ150C/C)     | (12-20T +16TØ150C/C)     | (12-20T +16TØ150C/C)     | (12-20T +16TØ150C/C)      | (12-20T +16TØ150C/C) |
| CONCRETE GRADE:--                           |                | M-40                      | M-30                      | M-30                     | M-30                     | M-30                     | M-30                      | M-30                 |
| STIRRUP-BT (AS PER BEAM COLUMN JUNCTION)    |                |                           |                           |                          |                          |                          |                           |                      |

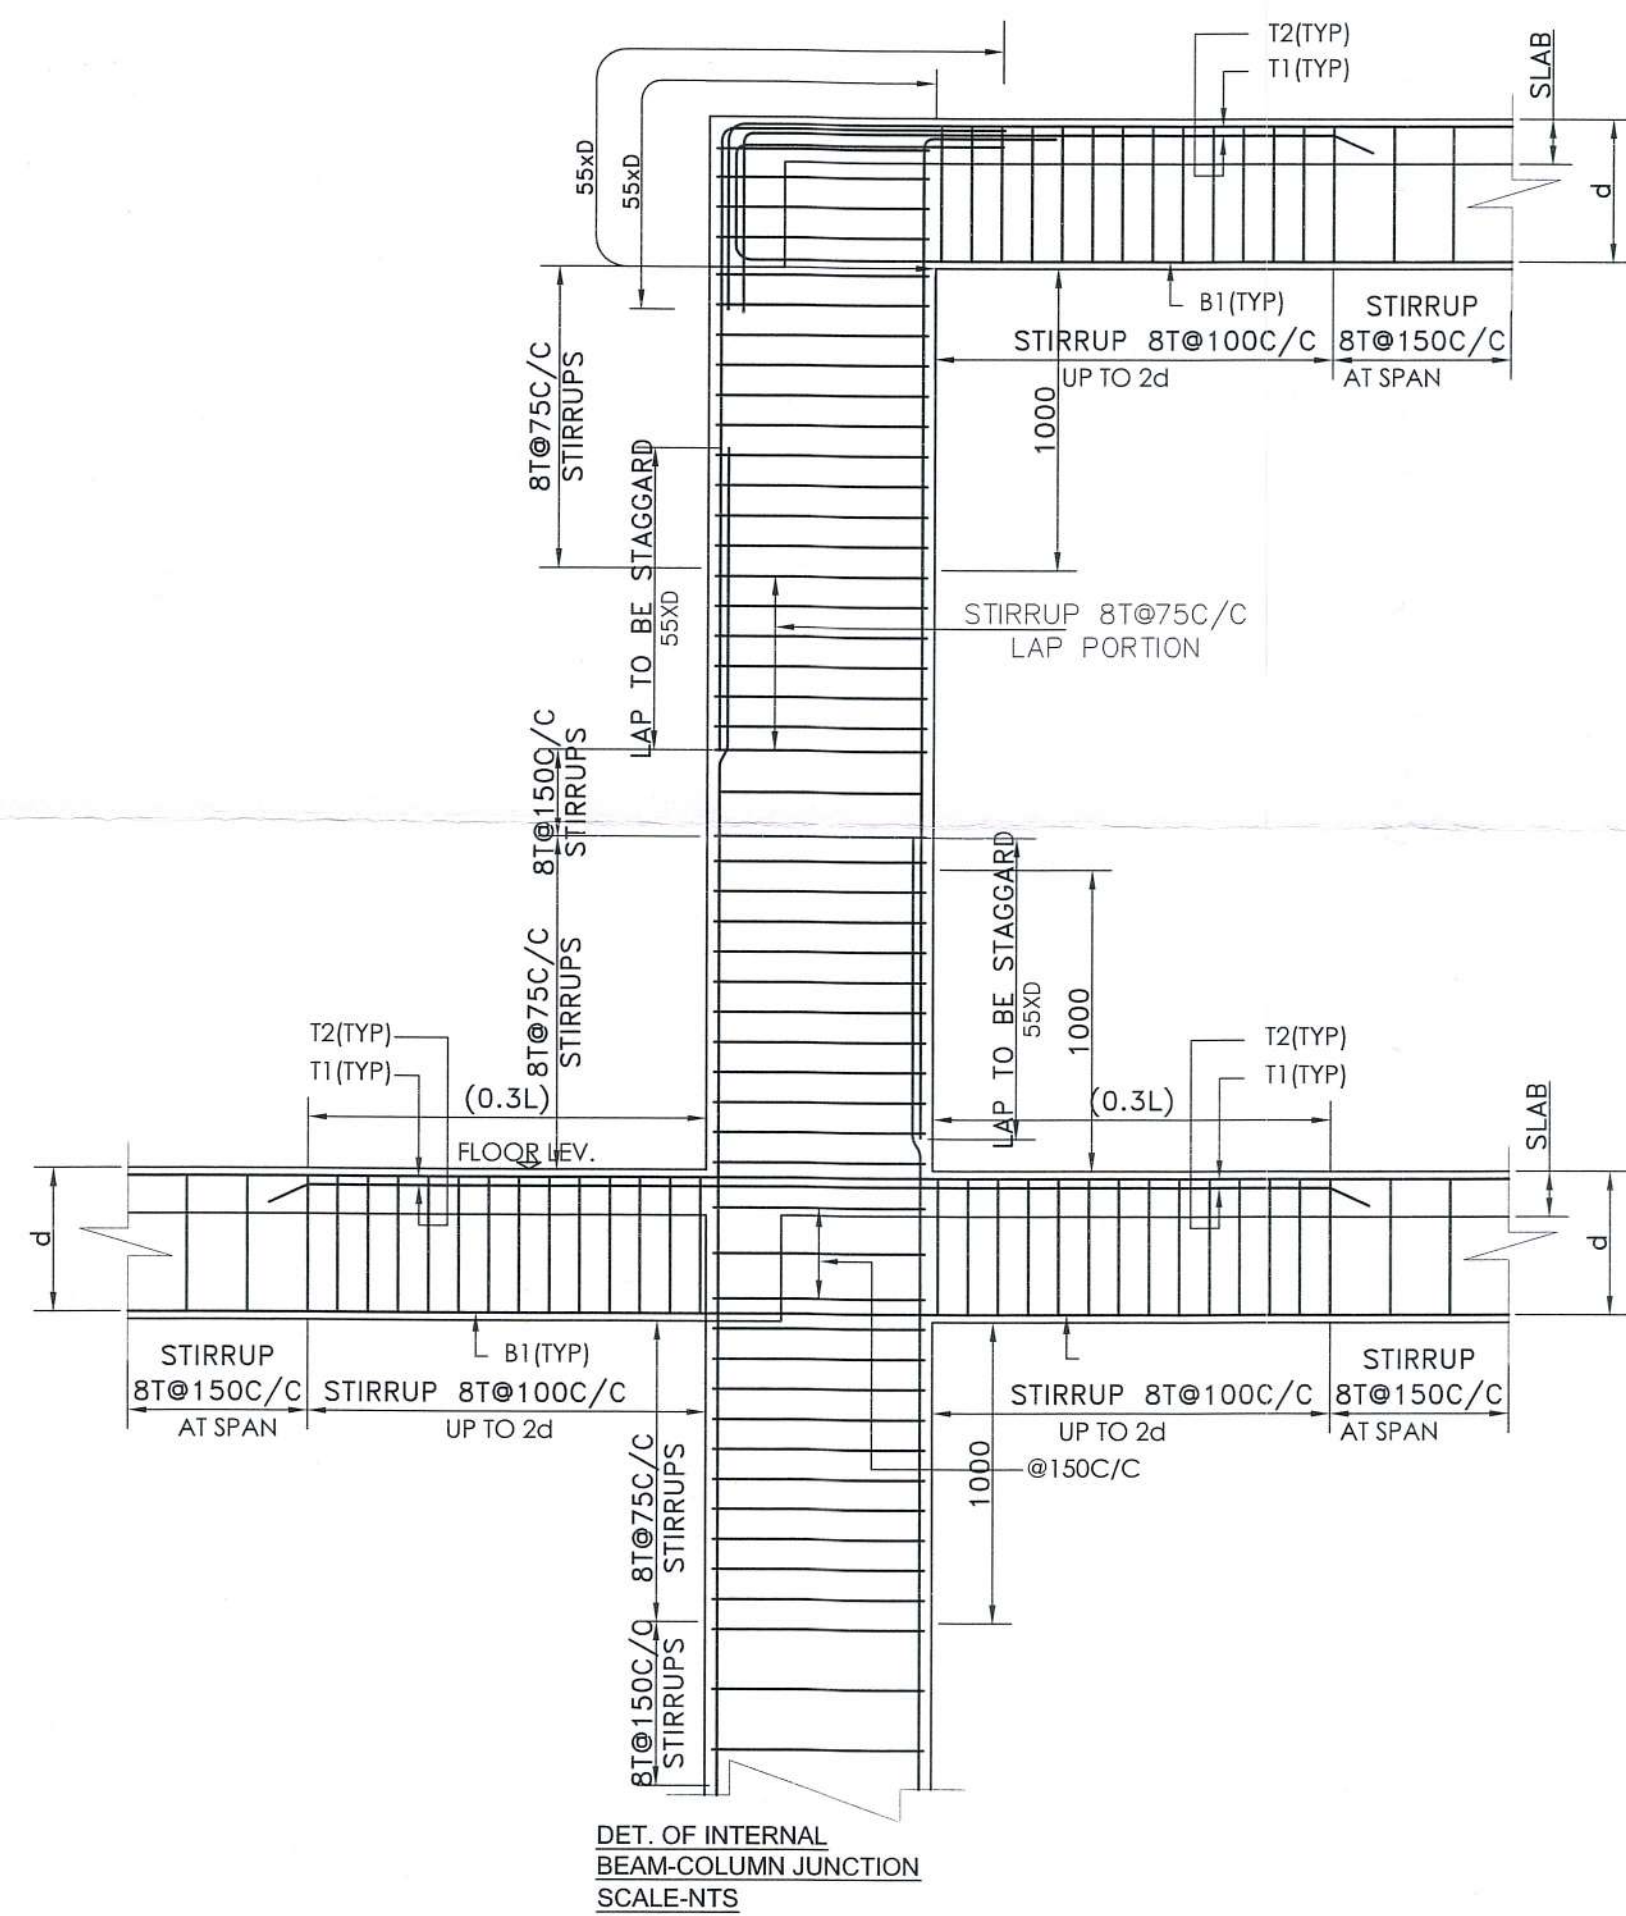

COLUMN SCHEDULE FOR TOWER -3


| COLUMN MKD.                                                                                 | COL. SIZE      | FOUNDATION TO FIRST FLOOR | FIRST FLOOR TO 3RD. FLOOR | 3RD. FLOOR TO 5TH. FLOOR | 5TH. FLOOR TO 7TH. FLOOR | 7TH. FLOOR TO 9TH. FLOOR | 9TH. FLOOR TO 11TH. FLOOR | 11TH. FLOOR TO ROOF  |
|---------------------------------------------------------------------------------------------|----------------|---------------------------|---------------------------|--------------------------|--------------------------|--------------------------|---------------------------|----------------------|
| C2,C3,C5,C6,C15,C16,C17,C18,C33,C36,C38,C41,C42,C45,C47,C50,C54,C51,C69,C56,C53,C60,C65,C68 | (200X1200)     | (12-20T +12TØ150C/C)      | (12-20T +12TØ150C/C)      | (12-20T +12TØ150C/C)     | (12-16T +12TØ150C/C)     | (12-16T +12TØ150C/C)     | (12-16T +12TØ150C/C)      | (12-16T +12TØ150C/C) |
| C7,C8,C9,C10,C11,C12,C14,C34,C35,C39,C40,C43,C44,C48,C49,C52,C53,C57,C58,C61,C62,C66,C67    | (200X1200)     | (12-20T +16TØ150C/C)      | (12-20T +16TØ150C/C)      | (12-20T +16TØ150C/C)     | (12-20T +16TØ150C/C)     | (12-20T +16TØ150C/C)     | (12-20T +16TØ150C/C)      | (12-20T +16TØ150C/C) |
| C1,C4,C37,C48,C55,C64                                                                       | (200X1550)     | (12-20T +12TØ150C/C)      | (12-20T +12TØ150C/C)      | (12-20T +12TØ150C/C)     | (12-16T +12TØ150C/C)     | (12-16T +12TØ150C/C)     | (12-16T +12TØ150C/C)      |                      |
| C19,C20,C21,C22,C23,C24,C25,C26,C27,C28,C29,C30,C31,C32                                     | (200X750 X750) | 12-25T                    | 12-25T                    | 8-25T+4-20T              | 4-25T+8-20T              | 12-20T                   | 8-20T+4-16T               | 4-20T+8-16T          |
| CONCRETE GRADE:--                                                                           |                | M-40                      | M-30                      | M-30                     | M-30                     | M-30                     | M-30                      | M-30                 |
| STIRRUP-BT (AS PER BEAM COLUMN JUNCTION)                                                    |                |                           |                           |                          |                          |                          |                           |                      |

COLUMN SCHEDULE FOR TOWER -10

| COLUMN MKD.                                                                                 | COL. SIZE      | FOUNDATION TO FIRST FLOOR | FIRST FLOOR TO 3RD. FLOOR | 3RD. FLOOR TO 5TH. FLOOR | 5TH. FLOOR TO 7TH. FLOOR | 7TH. FLOOR TO 9TH. FLOOR | 9TH. FLOOR TO 11TH. FLOOR | 11TH. FLOOR TO ROOF  |
|---------------------------------------------------------------------------------------------|----------------|---------------------------|---------------------------|--------------------------|--------------------------|--------------------------|---------------------------|----------------------|
| C2,C3,C5,C6,C15,C16,C17,C18,C33,C36,C38,C41,C42,C45,C47,C50,C54,C51,C69,C56,C63,C60,C65,C68 | (200X1200)     | (12-20T +12TØ150C/C)      | (12-20T +12TØ150C/C)      | (12-20T +12TØ150C/C)     | (12-16T +12TØ150C/C)     | (12-16T +12TØ150C/C)     | (12-16T +12TØ150C/C)      | (12-16T +12TØ150C/C) |
| C7,C8,C9,C10,C11,C12,C14,C34,C35,C39,C40,C43,C44,C48,C49,C52,C53,C57,C58,C61,C62,C66,C67    | (200X1200)     | (12-20T +16TØ150C/C)      | (12-20T +16TØ150C/C)      | (12-20T +16TØ150C/C)     | (12-20T +16TØ150C/C)     | (12-20T +16TØ150C/C)     | (12-20T +16TØ150C/C)      | (12-20T +16TØ150C/C) |
| C1,C4,C37,C48,C55,C64                                                                       | (200X1550)     | (12-20T +12TØ150C/C)      | (12-20T +12TØ150C/C)      | (12-20T +12TØ150C/C)     | (12-16T +12TØ150C/C)     | (12-16T +12TØ150C/C)     | (12-16T +12TØ150C/C)      |                      |
| C19,C20,C21,C22,C23,C24,C25,C26,C27,C28,C29,C30,C31,C32                                     | (200X750 X750) | 12-25T                    | 12-25T                    | 8-25T+4-20T              | 4-25T+8-20T              | 12-20T                   | 8-20T+4-16T               | 4-20T+8-16T          |
| ZC1                                                                                         | (200X1000)     | (12-20T +12TØ150C/C)      | (12-20T +12TØ150C/C)      | (12-20T +12TØ150C/C)     | (12-16T +12TØ150C/C)     | (12-16T +12TØ150C/C)     | (12-16T +12TØ150C/C)      | (12-16T +12TØ150C/C) |
| ZC2                                                                                         | (750X750 X200) | 16-20T                    | 16-20T                    | 16-20T                   | 16-20T                   | 16-20T                   | 16-20T                    | 16-20T               |
| CONCRETE GRADE:--                                                                           |                | M-40                      | M-30                      | M-30                     | M-30                     | M-30                     | M-30                      | M-30                 |
| STIRRUP-BT (AS PER BEAM COLUMN JUNCTION)                                                    |                |                           |                           |                          |                          |                          |                           |                      |

COLUMN SCHEDULE FOR TOWER -9

| COLUMN MKD.                                                                                 | COL. SIZE      | FOUNDATION TO FIRST FLOOR | FIRST FLOOR TO 3RD. FLOOR | 3RD. FLOOR TO 5TH. FLOOR | 5TH. FLOOR TO 7TH. FLOOR | 7TH. FLOOR TO 9TH. FLOOR | 9TH. FLOOR TO 11TH. FLOOR | 11TH. FLOOR TO ROOF  |
|---------------------------------------------------------------------------------------------|----------------|---------------------------|---------------------------|--------------------------|--------------------------|--------------------------|---------------------------|----------------------|
| C2,C3,C5,C6,C15,C16,C17,C18,C33,C36,C38,C41,C42,C45,C47,C50,C54,C51,C69,C56,C63,C60,C65,C68 | (200X1200)     | (12-20T +12TØ150C/C)      | (12-20T +12TØ150C/C)      | (12-20T +12TØ150C/C)     | (12-16T +12TØ150C/C)     | (12-16T +12TØ150C/C)     | (12-16T +12TØ150C/C)      | (12-16T +12TØ150C/C) |
| C7,C8,C9,C10,C11,C12,C14,C34,C35,C39,C40,C43,C44,C48,C49,C52,C53,C57,C58,C61,C62,C66,C67    | (200X1200)     | (12-20T +16TØ150C/C)      | (12-20T +16TØ150C/C)      | (12-20T +16TØ150C/C)     | (12-20T +16TØ150C/C)     | (12-20T +16TØ150C/C)     | (12-20T +16TØ150C/C)      | (12-20T +16TØ150C/C) |
| C1,C4,C37,C48,C55,C64                                                                       | (200X1550)     | (12-20T +12TØ150C/C)      | (12-20T +12TØ150C/C)      | (12-20T +12TØ150C/C)     | (12-16T +12TØ150C/C)     | (12-16T +12TØ150C/C)     | (12-16T +12TØ150C/C)      |                      |
| C19,C20,C21,C22,C23,C24,C25,C26,C27,C28,C29,C30,C31,C32                                     | (200X750 X750) | 12-25T                    | 12-25T                    | 8-25T+4-20T              | 4-25T+8-20T              | 12-20T                   | 8-20T+4-16T               | 4-20T+8-16T          |
| CONCRETE GRADE:--                                                                           |                | M-40                      | M-30                      | M-30                     | M-30                     | M-30                     | M-30                      | M-30                 |
| STIRRUP-BT (AS PER BEAM COLUMN JUNCTION)                                                    |                |                           |                           |                          |                          |                          |                           |                      |

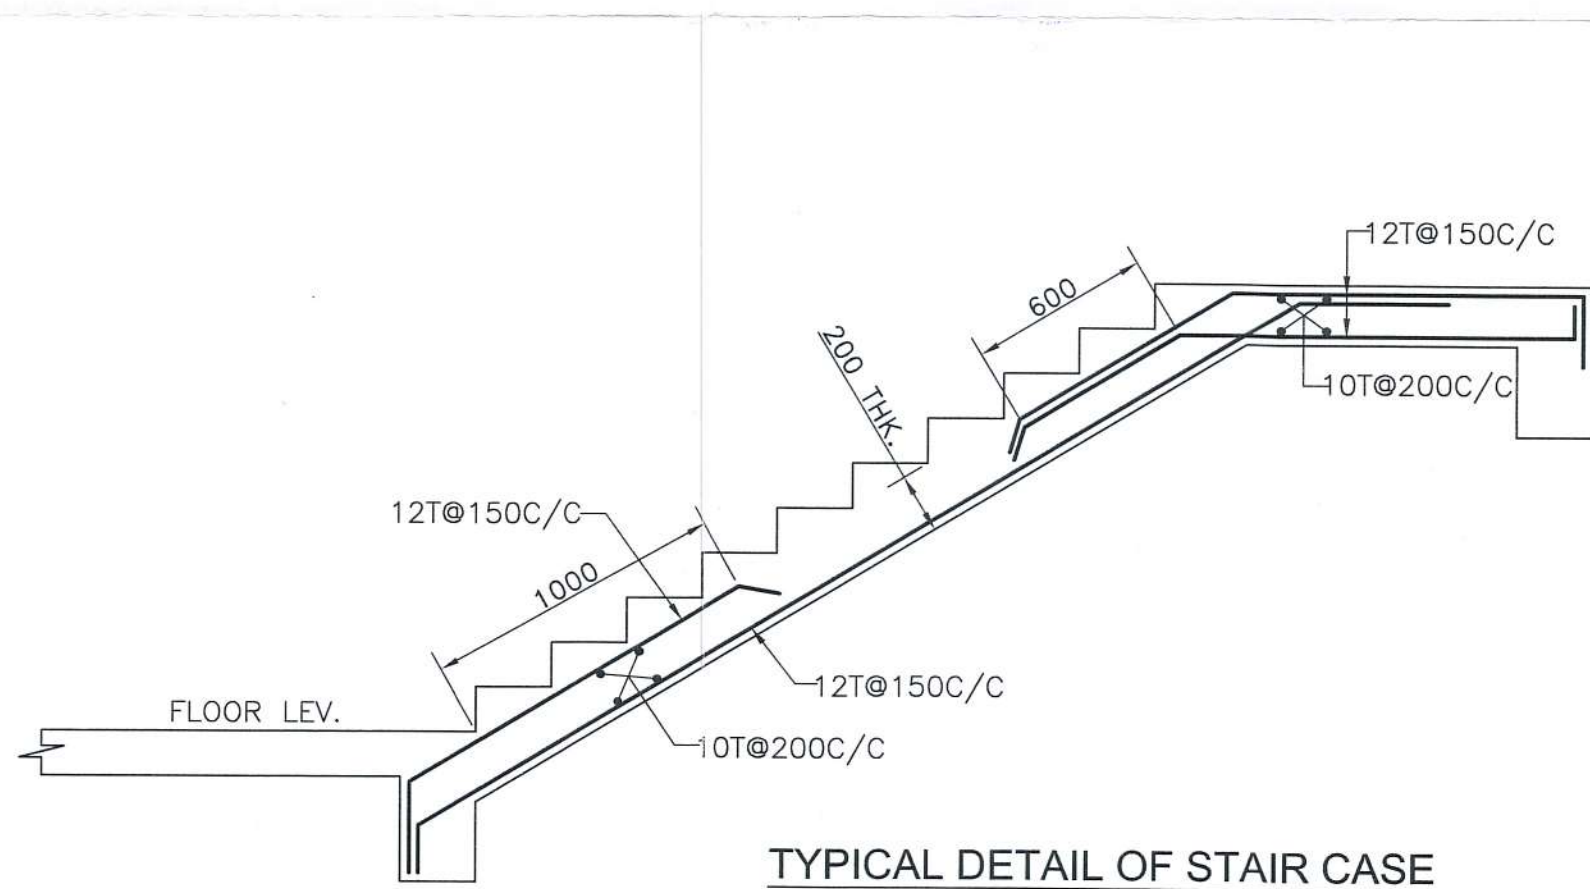


## PROJECT

**PROPOSED G+12 STOREYED AFFORDABLE HOUSING UNDER PRADHAN MANTRI AWAS YOJANA AT MUNICIPAL HOLDING NO. 31, KANAILAL GOSWAMI SARANI, UNDER CIRCLE NO. 'F', OF THE SERAMPORE MUNICIPALITY COMPRISED IN L.R. DAG NOS. 2588, 2589, 2597, 2598, 2603, 2604, 2605, 2607, 2608, 2609, 2610, 2611, 2612, 2614, 2615, 2616, 2617, 2618, 2619, 2620, 2621, 2622, 2623, 2624, 2625, 2626, 2627, 2628, 2629, 2631, 2642, MOUZA: MAHESH, P.S. SERAMPORE, J.L.: 15, L.R. KHATIAN NO. 11337, P.O. SERAMPORE, PIN: 712201, DISTRICT HOOGHLY, WEST BENGAL.**

## TITLE

## COLUMN SCHEDULE FOR ALL BLOCK & TYPICAL BEAM COLUMN JUNCTION

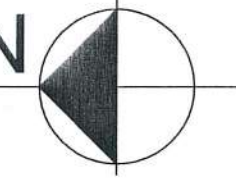

- ALL DIMENSIONS ARE IN MM EXCEPT NOTED.
- GRADE OF CONCRETE M40/M30
- GRADE OF STEEL Fe500

EDEN INFRACON PRIVATE LIMITED

*Kim Satyapal*  
Director

CONSTITUTED ATTORNEY  
OF  
PYRAMID ENCLAVE (P) LTD.

SIGNATURE OF OWNER

WE DO HEREBY CERTIFY THAT THE FOUNDATION AND SUPERSTRUCTURE OF THE BUILDING PROPOSED FOR CONSTRUCTION AT MUNICIPAL HOLDING NO. 29 K.L. GOSWAMI SARANI, UNDER CIRCLE NO. 'F' OF THE SERAMPORE MUNICIPALITY COMPRISED IN L.R. DAG NOS. 2581, 2582, 2583, 315

Petition No. 754 of .....  
Permission for the new construction as  
proposed in the plan is granted  
Vide S.O. No. B.O.C. 28/251/2018  
Dated 16/11/18

Serampore Municipality

1. This plan is valid for three years and may be renewed for the further two years on payment of the charges with production of original plan showing the prescribed form.
2. Within one month after the completion of new construction or alteration on the plan, the owner must be informed this to the Municipal Authority for interim assessment on a prescribed form.

The plan has been drawn as per  
W.B.M.B. Rules 2007 & may be approved

Chandrayit Chakrabarty  
Urban Infrastructure Expert  
Serampore Municipality

Niranjana Bandyopadhyay  
Technical Advisor  
Joint Chief MED  
Serampore Municipality