

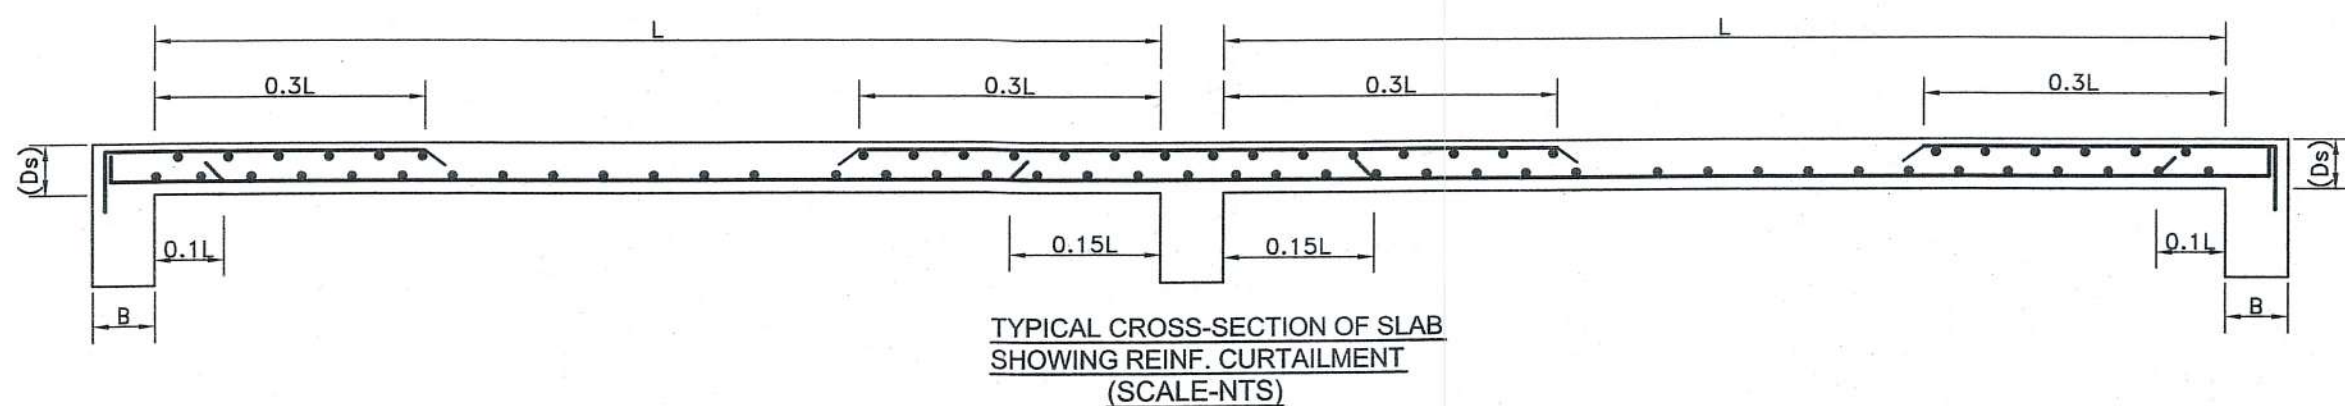


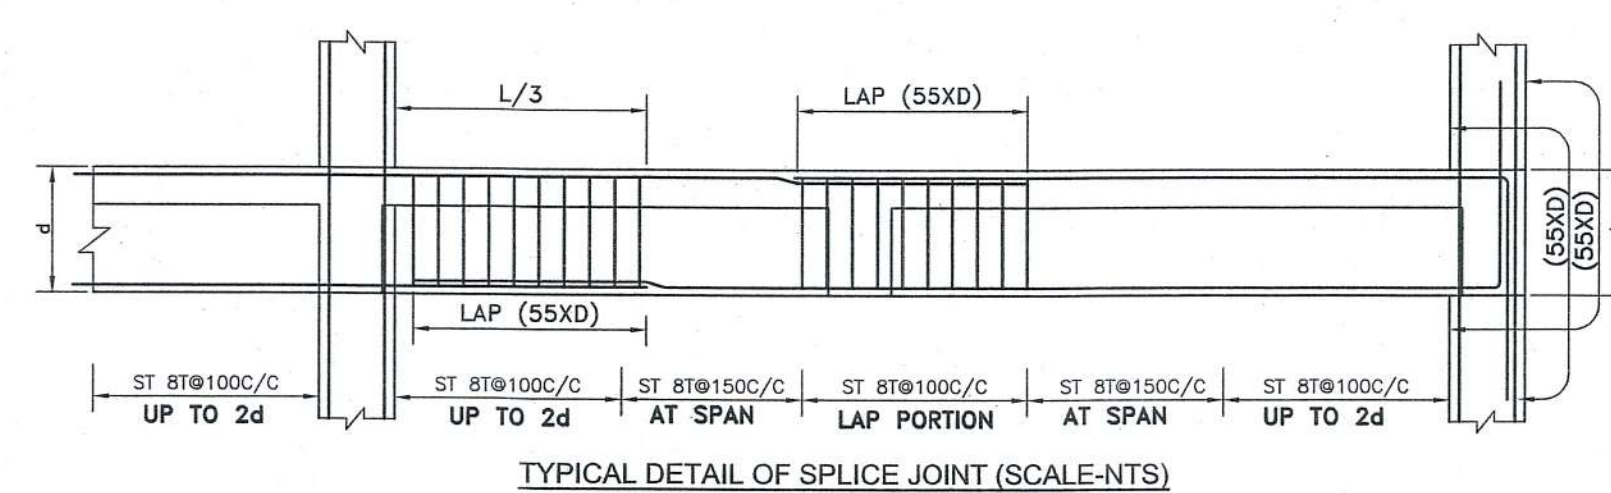

SLAB SCHEDULE					
SLAB THK.	SHORT SPAN			LONG SPAN	
	SUPPORT TOP	MID SPAN BOTTOM	SUPPORT TOP	MID SPAN BOTTOM	SUPPORT TOP
150	10# @150C/C	10# @200C/C	10# @150C/C	10# @150C/C	10# @150C/C
125	8# @150C/C	8# @150C/C	8# @150C/C	8# @150C/C	8# @150C/C

BEAM SCHEDULE FOR TOWER -8							
BEAM MKD.	BEAM SIZE	SUPPORT REINFORCEMENT			SPAN REINFORCEMENT		
		TOP	BOTTOM	STIRRUPS	TOP	BOTTOM	STIRRUPS
BM-1	200X800	3-25T +3-20T	3-25T	8T@100C/C	2-25T +3-16T	8T@150C/C	
BM-2	200X800	3-25T +3-16T	3-25T	8T@100C/C	3-25T +3-16T	8T@150C/C	
BM-3,4	200X800	2-16T	3-16T	8T@100C/C	2-16T	8T@150C/C	
BM-5	200X500	3-20T +3-16T	3-25T	8T@100C/C	2-20T +3-16T	8T@150C/C	
BM-6	200X800	3-25T +3-16T	3-25T	8T@100C/C	2-25T +3-20T	8T@150C/C	
BM-7,8	200X400	2-16T	3-16T	8T@100C/C	2-16T +3-16T	8T@150C/C	
BM-9,9A	200X800	3-16T	3-25T	8T@100C/C	3-16T +3-20T	8T@150C/C	
BM-10	200X400	2-16T	3-20T	8T@100C/C	2-16T +3-20T	8T@150C/C	
BM-11	200X400	2-16T	3-16T	8T@100C/C	2-16T +3-20T	8T@150C/C	
BM-12	200X800	3-25T +3-20T	3-25T	8T@100C/C	3-25T +3-20T	8T@150C/C	
BM-13	200X800	3-25T +3-20T	3-25T	8T@100C/C	3-25T +3-20T	8T@150C/C	
BM-14	200X800	3-25T +3-20T	3-25T	8T@100C/C	3-25T +3-20T	8T@150C/C	
BM-15	200X800	3-25T +3-20T	3-25T	8T@100C/C	3-25T +3-16T	8T@150C/C	
BM-16	200X800	3-25T +3-20T	3-25T	8T@100C/C	3-25T +3-20T	8T@150C/C	
BM-17	200X500	3-25T +3-16T	3-25T	8T@100C/C	3-25T +3-20T	8T@150C/C	
BM-18	200X500	3-20T	3-20T	8T@100C/C	3-20T +3-20T	8T@150C/C	
BM-19,21	200X600	3-25T +3-16T	3-25T	8T@100C/C	3-25T +3-20T	8T@150C/C	
BM-20	200X500	3-32T +3-25T	3-32T	8T@100C/C	3-32T +3-25T	8T@150C/C	

G.A. AT TYPICAL FLOOR LEVEL
(ALL SLAB 125 THK.)
TOWER-8

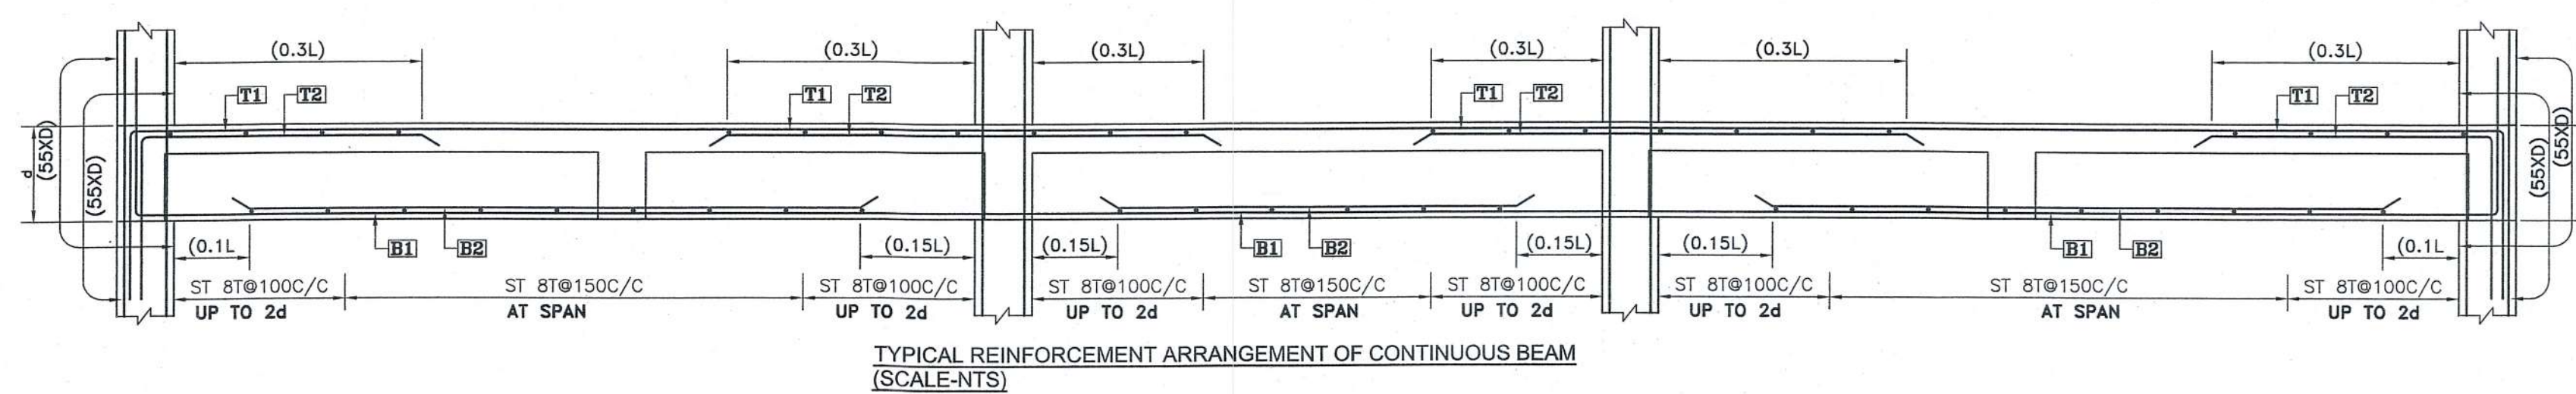

PROJECT
PROPOSED G+12 STOREYED AFFORDABLE HOUSING UNDER PRADHAN MANTRI AWAS YOJANA AT MUNICIPAL HOLDING NO. 31, KANAILAL GOSWAMI SARANI, UNDER CIRCLE NO. 'F', OF THE SERAMPORE MUNICIPALITY COMPRISED IN L.R. DAG NOS. 2588, 2589, 2597, 2598, 2603, 2604, 2605, 2607, 2608, 2609, 2610, 2611, 2612, 2614, 2615, 2616, 2617, 2618, 2619, 2620, 2621, 2622, 2623, 2624, 2625, 2626, 2627, 2628, 2629, 2631, 2642, MOUZA: MAHESH, P.S. SERAMPORE, J.L.: 15, L.R. KHATIAN NO. 11337, P.O. SERAMPORE, PIN: 712201, DISTRICT HOOGHLY, WEST BENGAL.

TITLE
GA. OF TYPICAL FLOOR, BEAM & SLAB SCHEDULE (TOWER-8)

- ALL DIMENSIONS ARE IN MM EXCEPT NOTED.
- GRADE OF CONCRETE M40/M30
- GRADE OF STEEL Fe500

EDEN INFRACON PRIVATE LIMITED
K. Sengupta
Director
CONSTITUTED ATTORNEY OF PYRAMID ENCLAVE (P) LTD.

SIGNATURE OF OWNER
WE DO HEREBY CERTIFY THAT THE FOUNDATION AND SUPERSTRUCTURE OF THE BUILDING PROPOSED FOR CONSTRUCTION AT MUNICIPAL HOLDING NO. 31, KANAILAL GOSWAMI SARANI, UNDER CIRCLE NO. 'F', OF THE SERAMPORE MUNICIPALITY COMPRISED IN L.R. DAG NOS. 2581, 2582, 2583, 

Petition No. 754 of 2018-19
 Permission for the new construction as
 proposed is not is granted
 Vide SI No. B-0-CB corresponding
 B.O.C. Meeting Dt. 28-9-2018
 Dated: 10/11/18

Serampore Municipality

The Plan has been drawn as per WSHBR 2007 and may be approved

1. This plan is valid for three years and may be renewed for one or two years on payment of the production of original plan received from.

2. Within one year of completion of new construction or within one year thereafter, the owner must be interviewed by the Municipal Authority for interim assessment on a prescribed form.

Chandrayit Chalrobany

Urban Infrastructure Expert
Serampore Municipality

Niranjana Bery
Technical Advisor
Ret'd Chief MED
Serampore Municipality

Technical Advison
Ret.d Chief MED
Serampore Municipality