
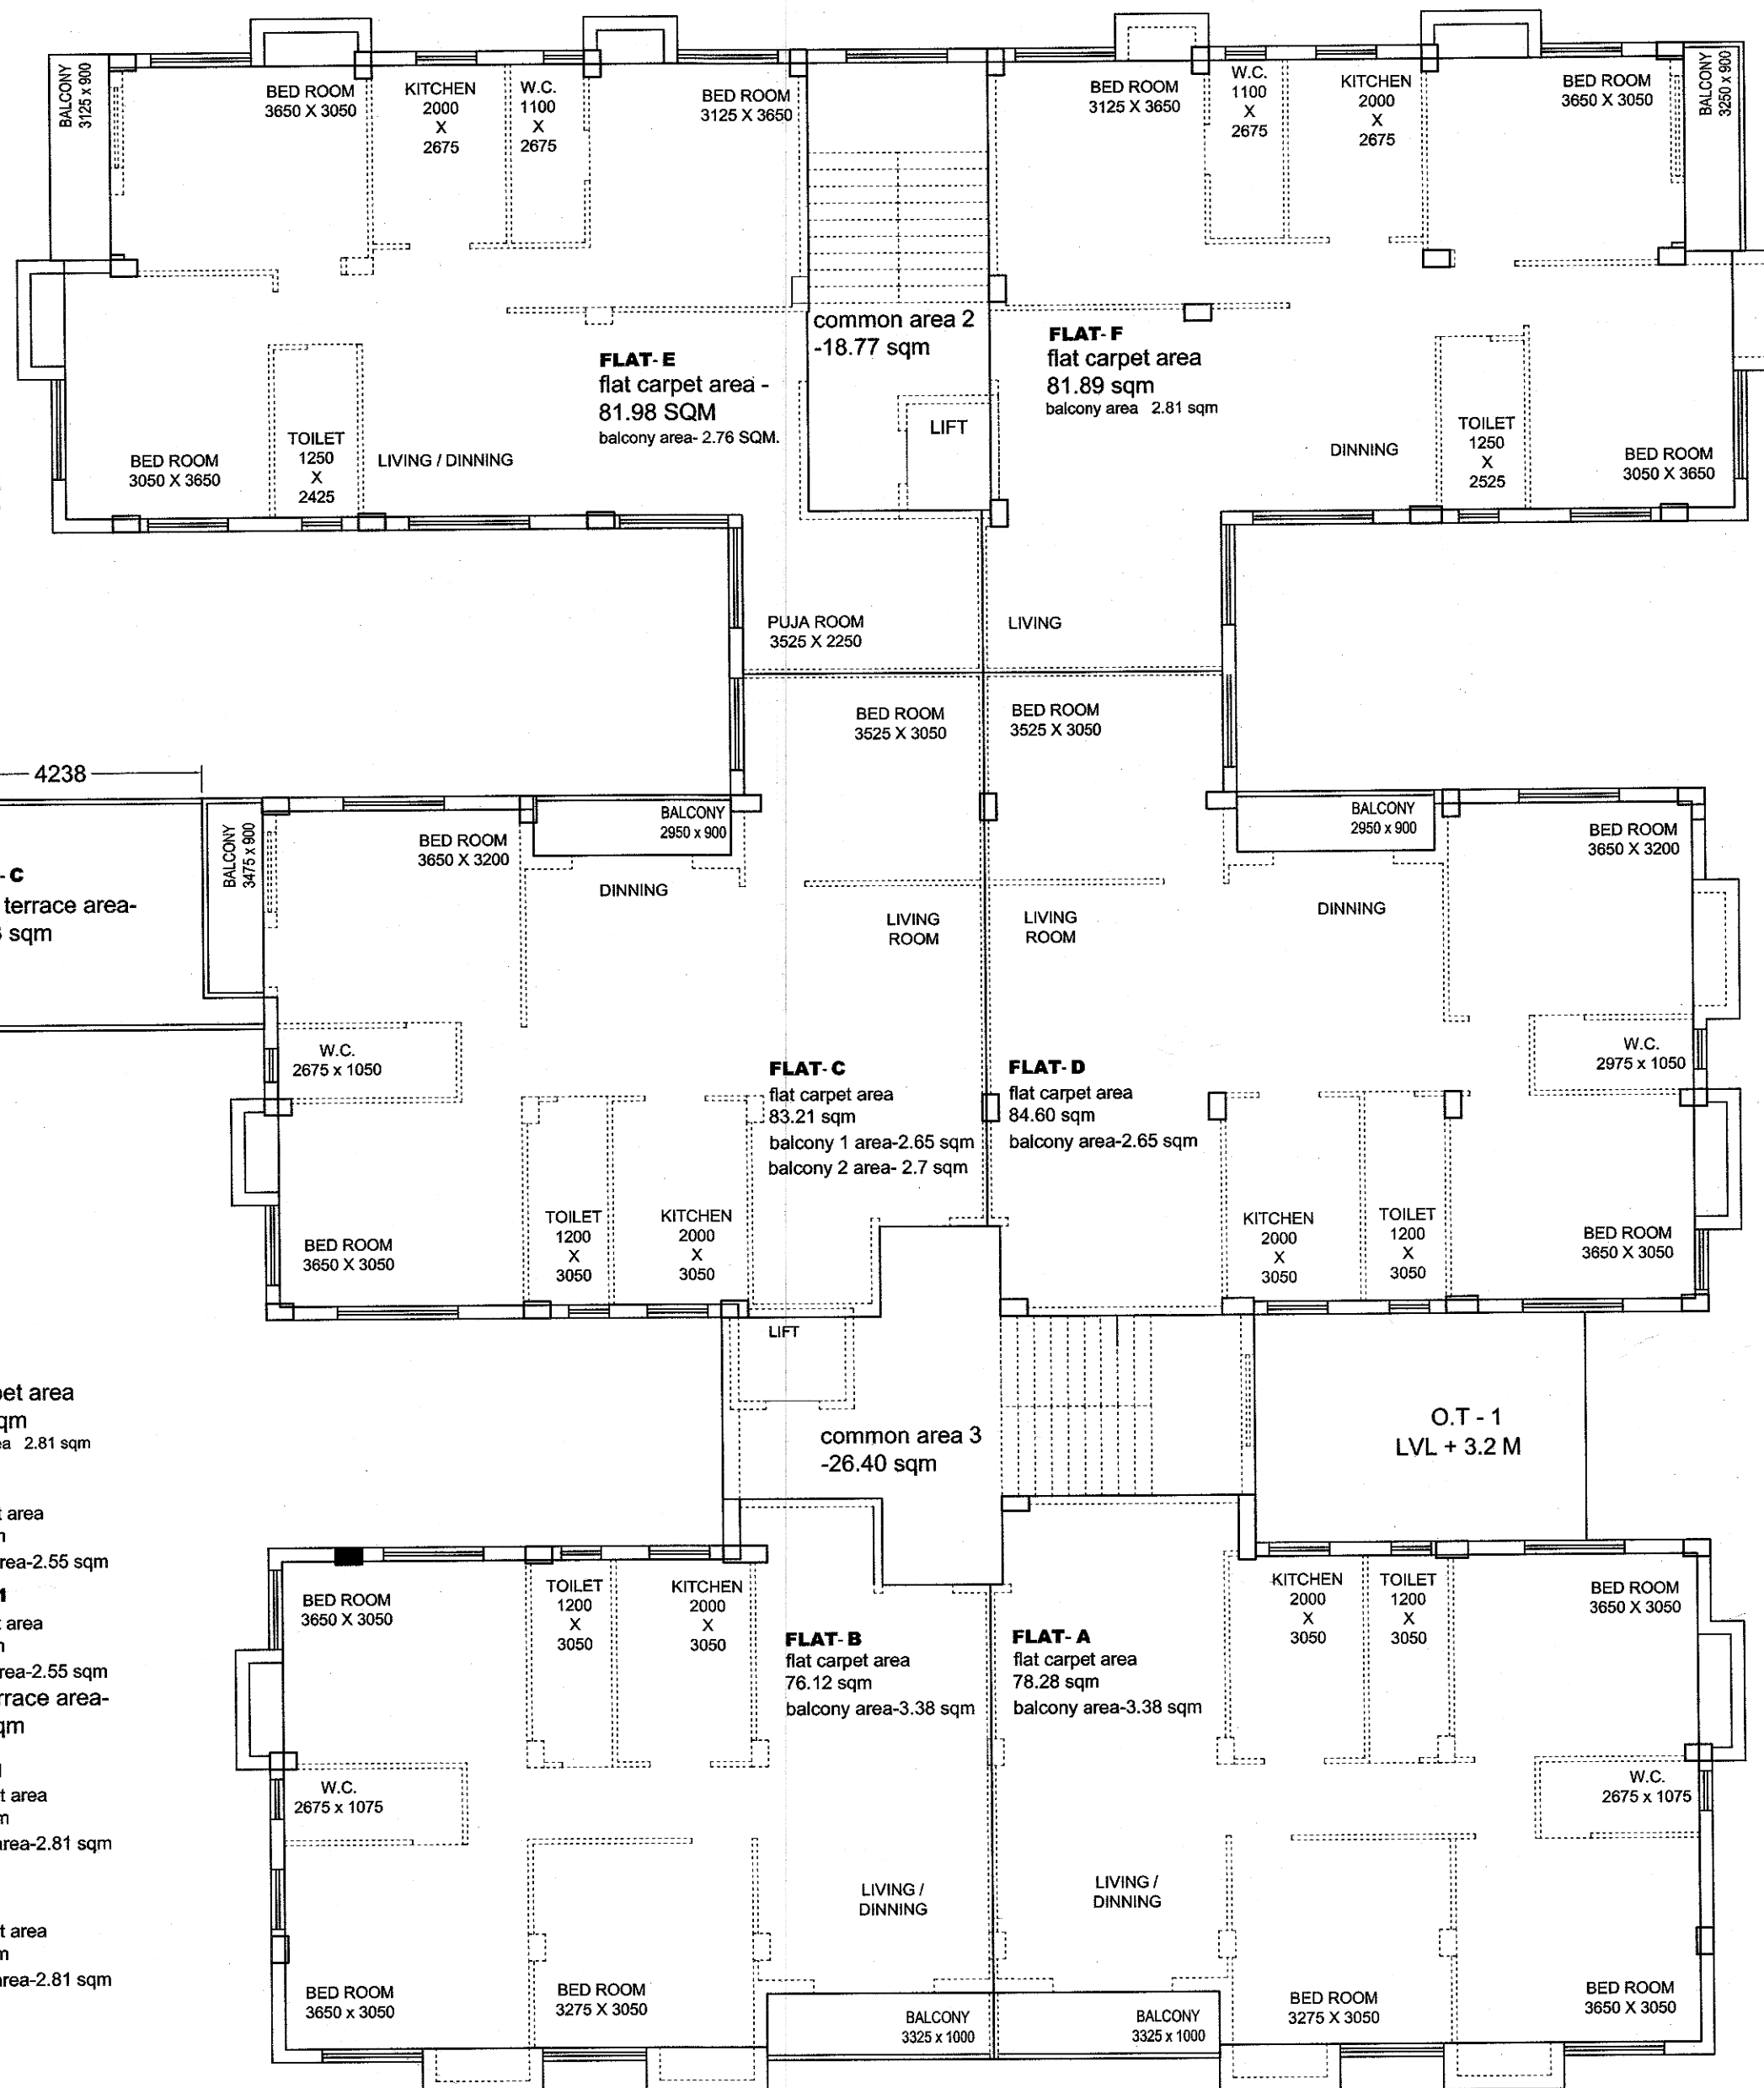
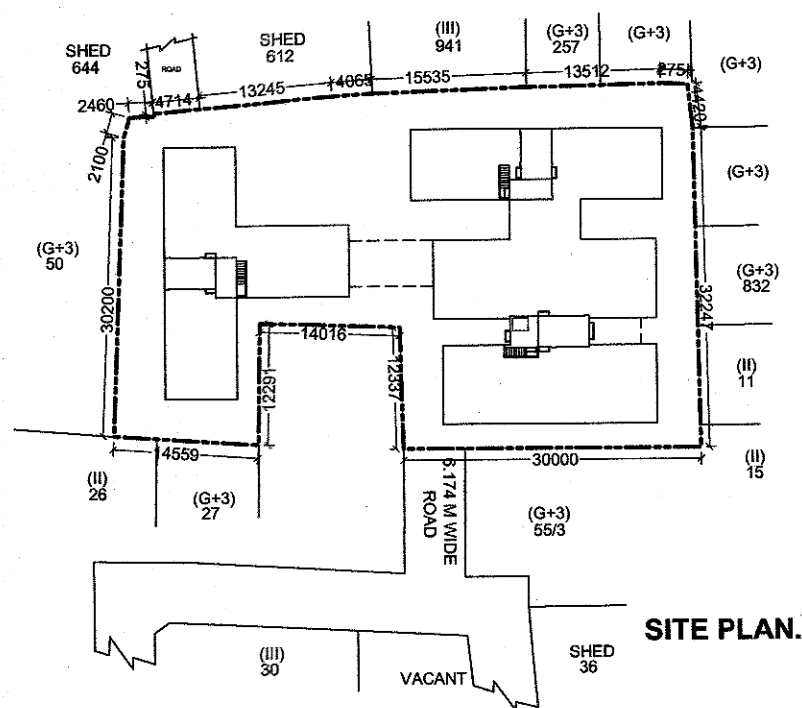
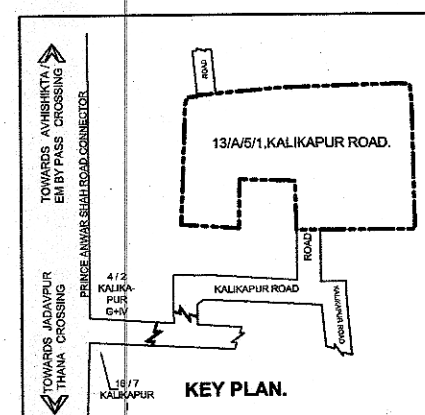


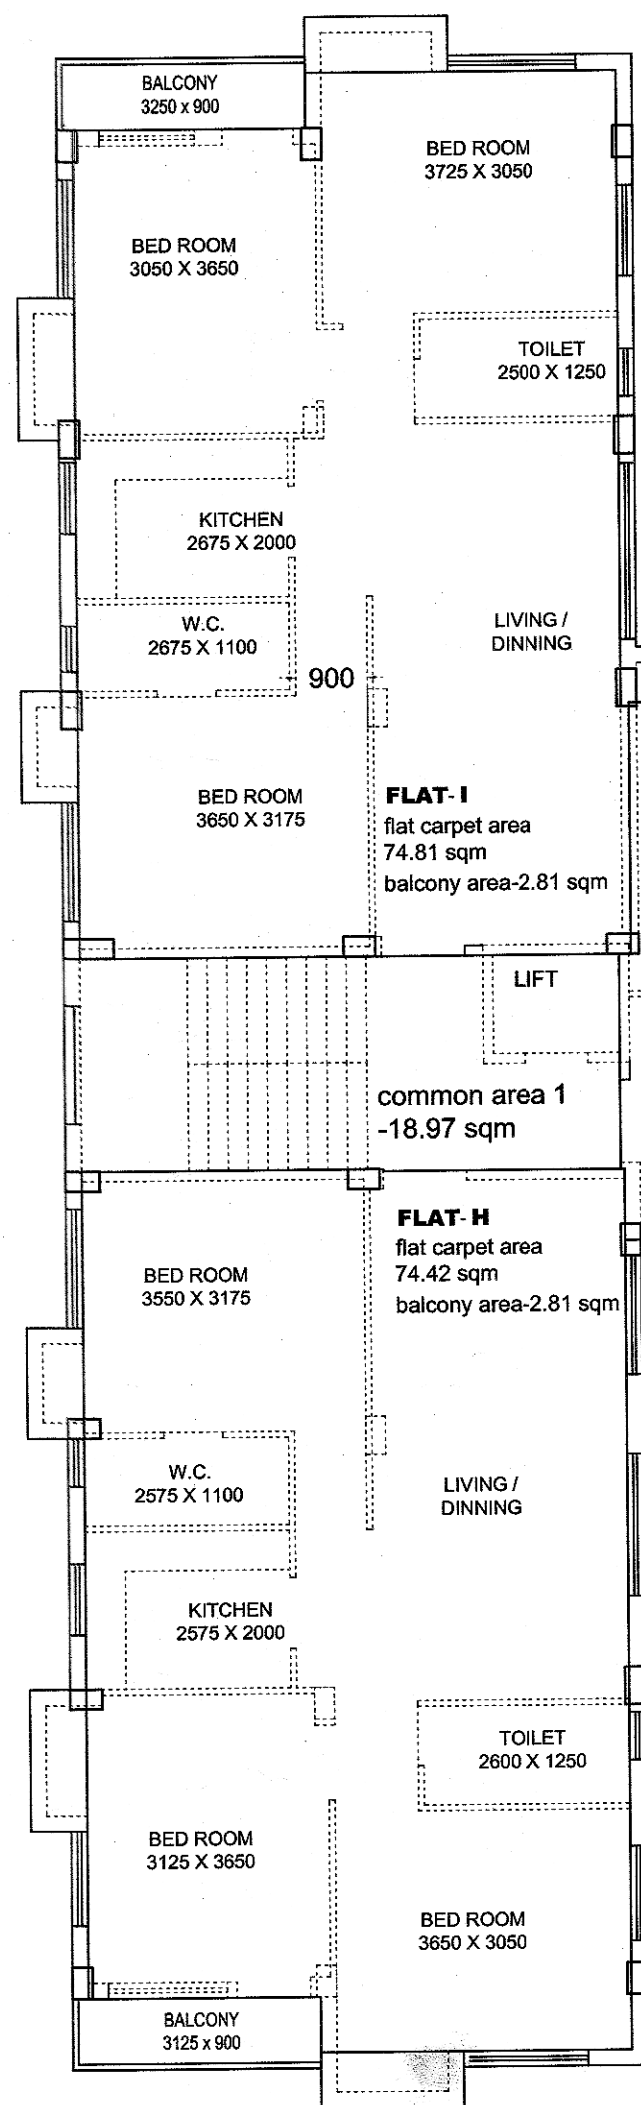

TYPICAL FLOOR PLAN.

(A) RESIDENTIAL :				
MARKED	TENEMENT SIZE (SQM.)	PROP. AREA TO BE ADDED (SQM.)	ACTUAL TENEMENT AREA (SQM.)	NO. OF TENEMENT
A	85.980	10.11	96.09	4
B	84.030	9.88	93.91	4
C1	107.230	12.61	119.84	1
D	91.300	10.73	102.03	4
E	90.110	10.59	100.70	4
G1	96.62	11.36	107.98	1
H	82.28	9.67	91.95	4
I	82.12	9.65	91.77	4
C	92.07	10.82	102.89	3
G	81.89	9.63	91.52	3

FLAT-A
flat carpet area
78.28 sqm
balcony area-3.38 sqm

FLAT-B
flat carpet area
76.12 sqm
balcony area-3.38 sqm

FLAT-C
flat carpet area
83.21 sqm
balcony 1 area-2.65 sqm
balcony 2 area- 2.7 sqm

FLAT-C1
flat carpet area
83.21 sqm
balcony 1 area-2.65 sqm
balcony 2 area- 2.7 sqm

FLAT-D
flat carpet area
84.60 sqm
balcony area-2.65 sqm

FLAT-E
flat carpet area -
81.98 SQM
balcony area- 2.76 SQM.

FLAT-F
flat carpet area
81.89 sqm
balcony area- 2.81 sqm


FLAT-G
flat carpet area
74.27 sqm
balcony area-2.55 sqm

FLAT-G1
flat carpet area
74.27 sqm
balcony area-2.55 sqm
open terrace area-
14.73 sqm

FLAT-H
flat carpet area
74.42 sqm
balcony area-2.81 sqm

FLAT-I
flat carpet area
74.42 sqm
balcony area-2.81 sqm

AT PREMISES NO. 13/A/5/1, KALIKAPUR ROAD IN

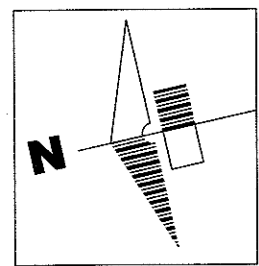

AMZ
associates

ARCHITECTS
AMZ ASSOCIATES
CONSULTING ARCHITECTS & ENGINEERS
74 A PURNA DAS ROAD, KOLKATA - 700029
Contact no. - 9830041156
Email.ID - amz.associates@rediffmail.com
Web: www.amzassociates.net

ANIRBAN CHOWDHURY
REGN.NO. CA/99/24259

BIBEK BIKASH MULLICK
E.S.E. - I/75

P.M. CONSULTANT
STRUCTURAL ENGINEERING CONSULTANT
3A, SIDDHESWARI ROAD,
KOLKATA - 700029.
PHONE- 033-40061123

LATITUDE : 22.5 " NORTH, LONGITUDE : 88.39" EAST