


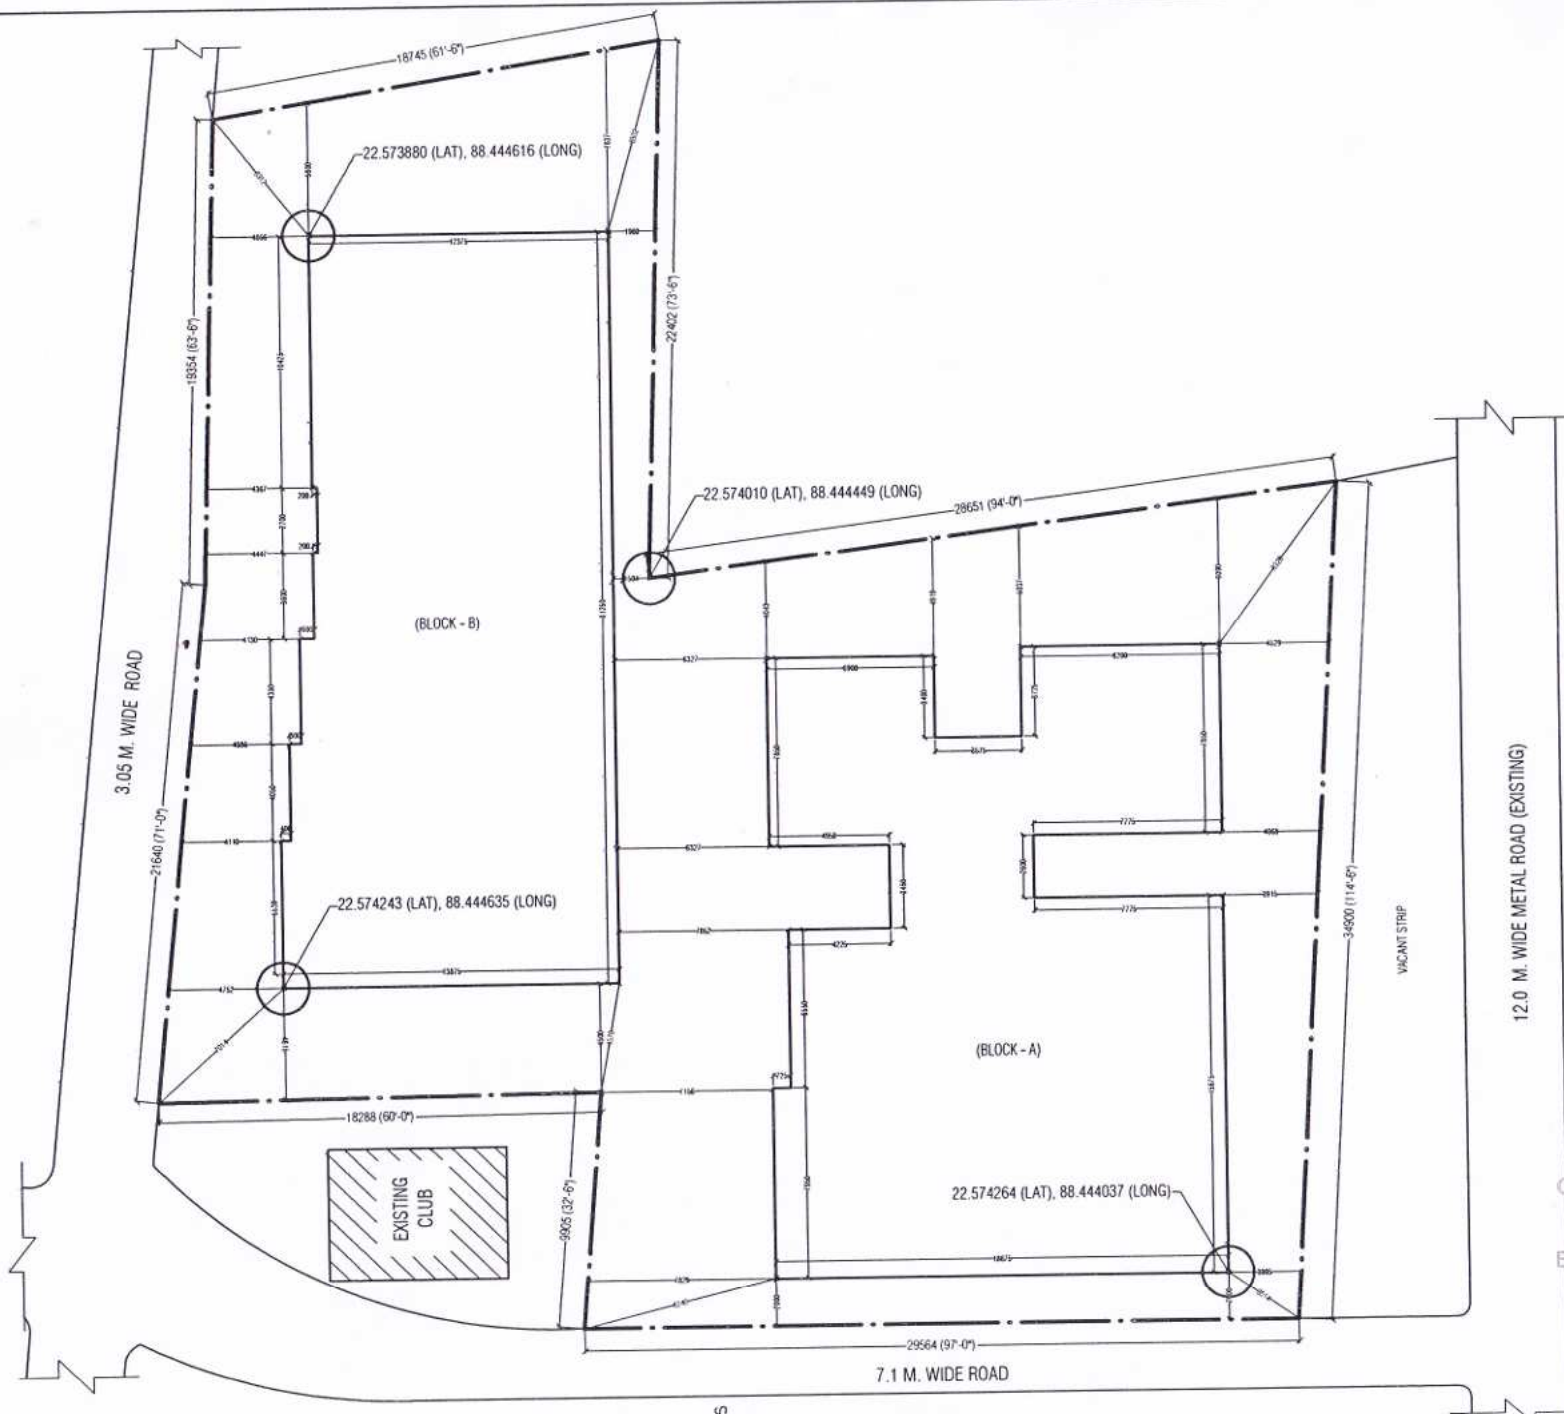

BLOCK DIAGRAM

SCALE = 1:100

Chinmoy Kr. Sahoo

CHINMOY KR. SAHOO
M.C.E., F.I.E.
Licensed Building Surveyor,
Bidhannagar Municipal Corporation
46/LBS-I/BMC.

MAHISBATHAN (26K)