
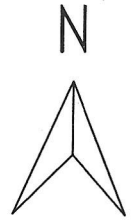


LOCATION PLAN AT PRE. NO: 32/8/3, MOTILAL MULLICK
LANE, KOL - 36, WARD - 12, HOLDING NO - 961, UNDER
BARANAGAR MUNICIPALITY.

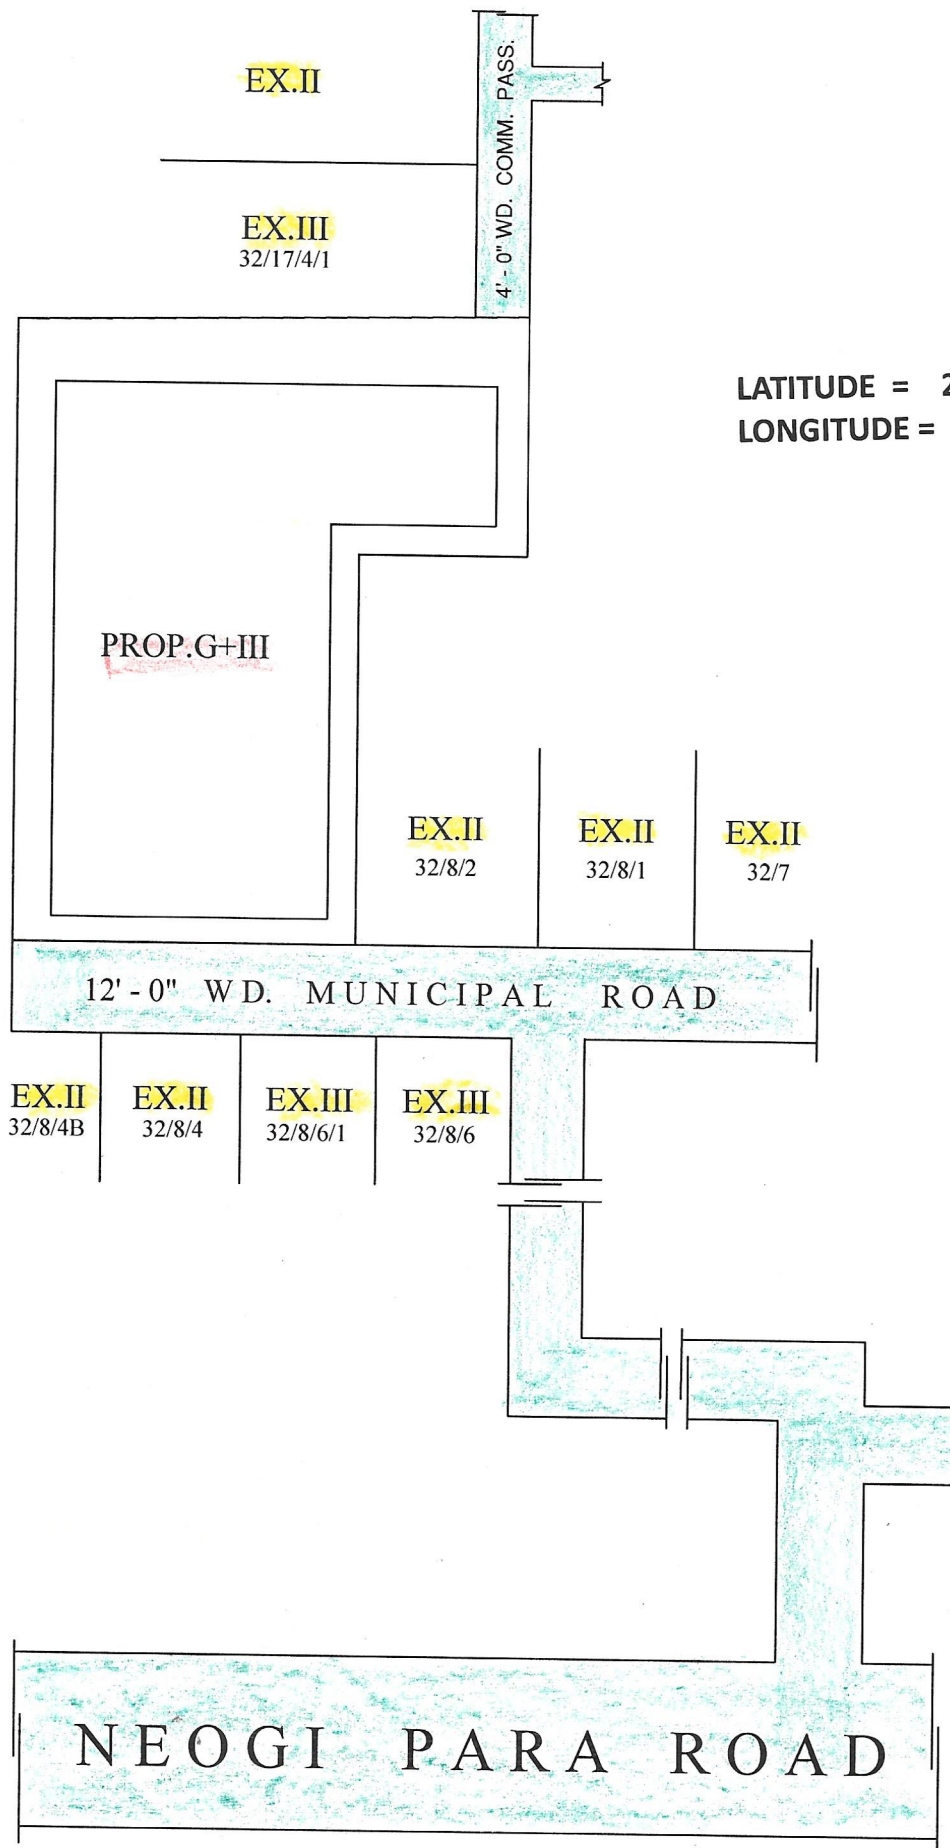

LATITUDE = 22.642149 (N)-(S)
LONGITUDE = 88.372193 (E)-(W)

LOCATION PLAN

Sajal Das
SAJAL DAS
Planner, Estimator & Supervisor
Licence No. BM/LBS-A 101
40, A.K. Banerjee Lane, Kol-36

SIG. OF L.B.S