




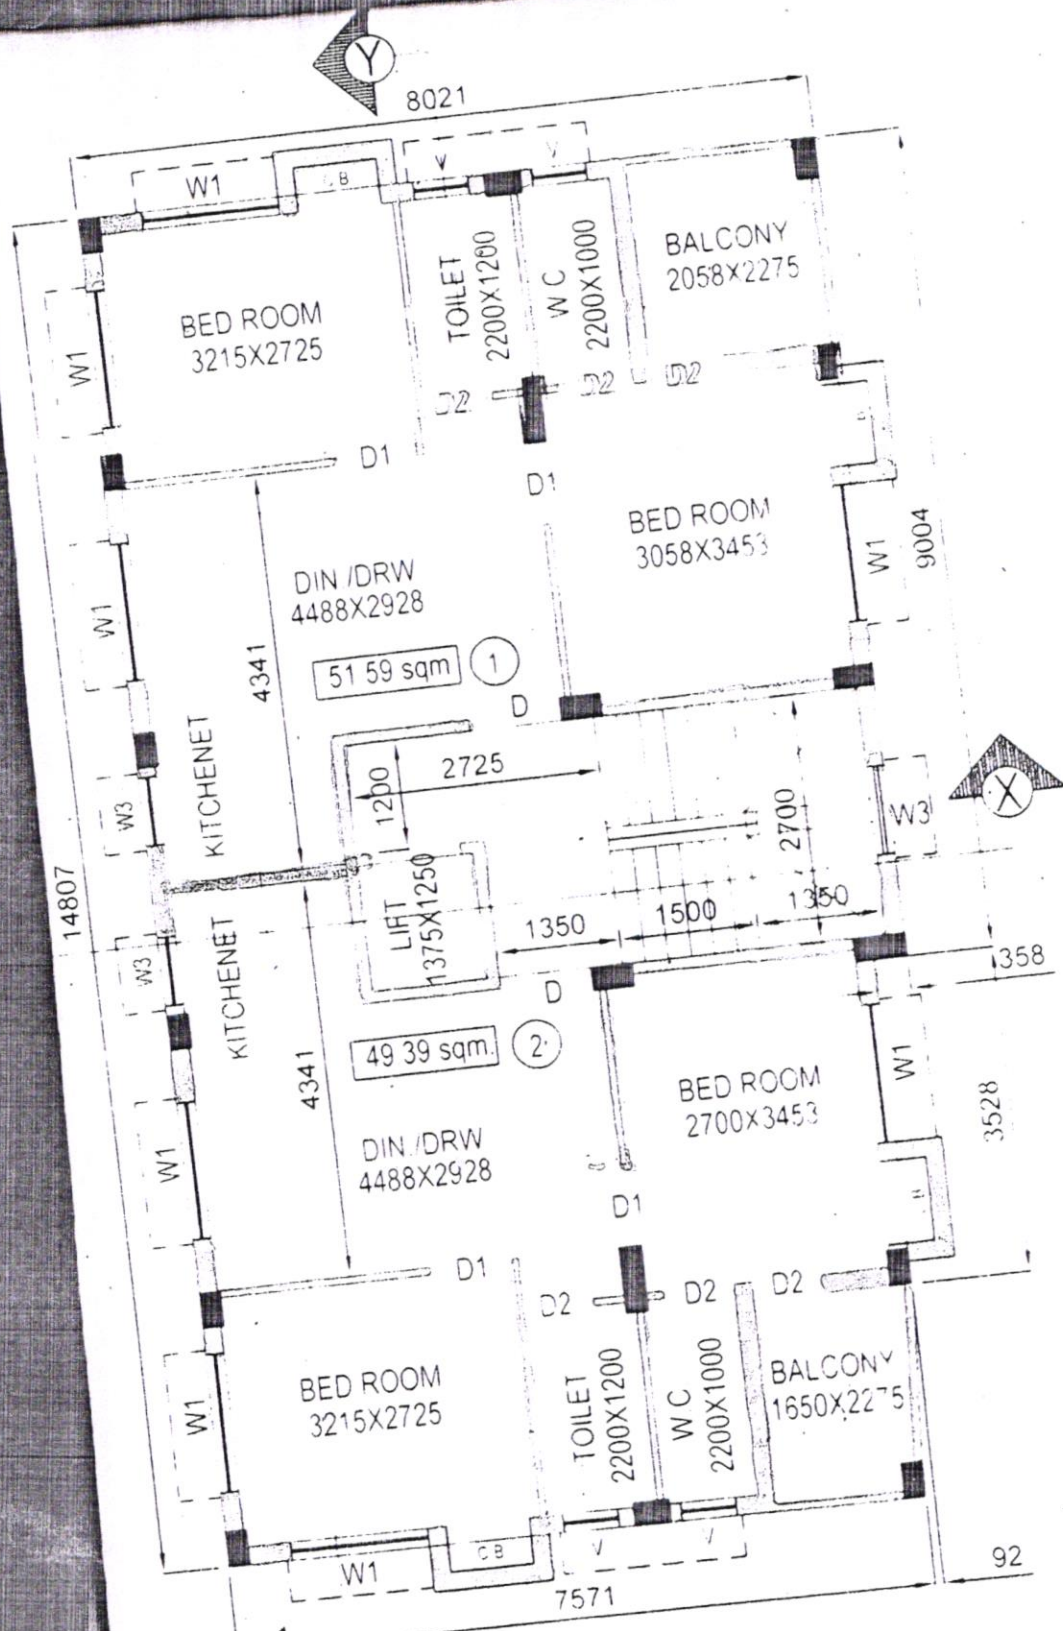

TYPICAL FLOOR PLAN (BLOCK-2)

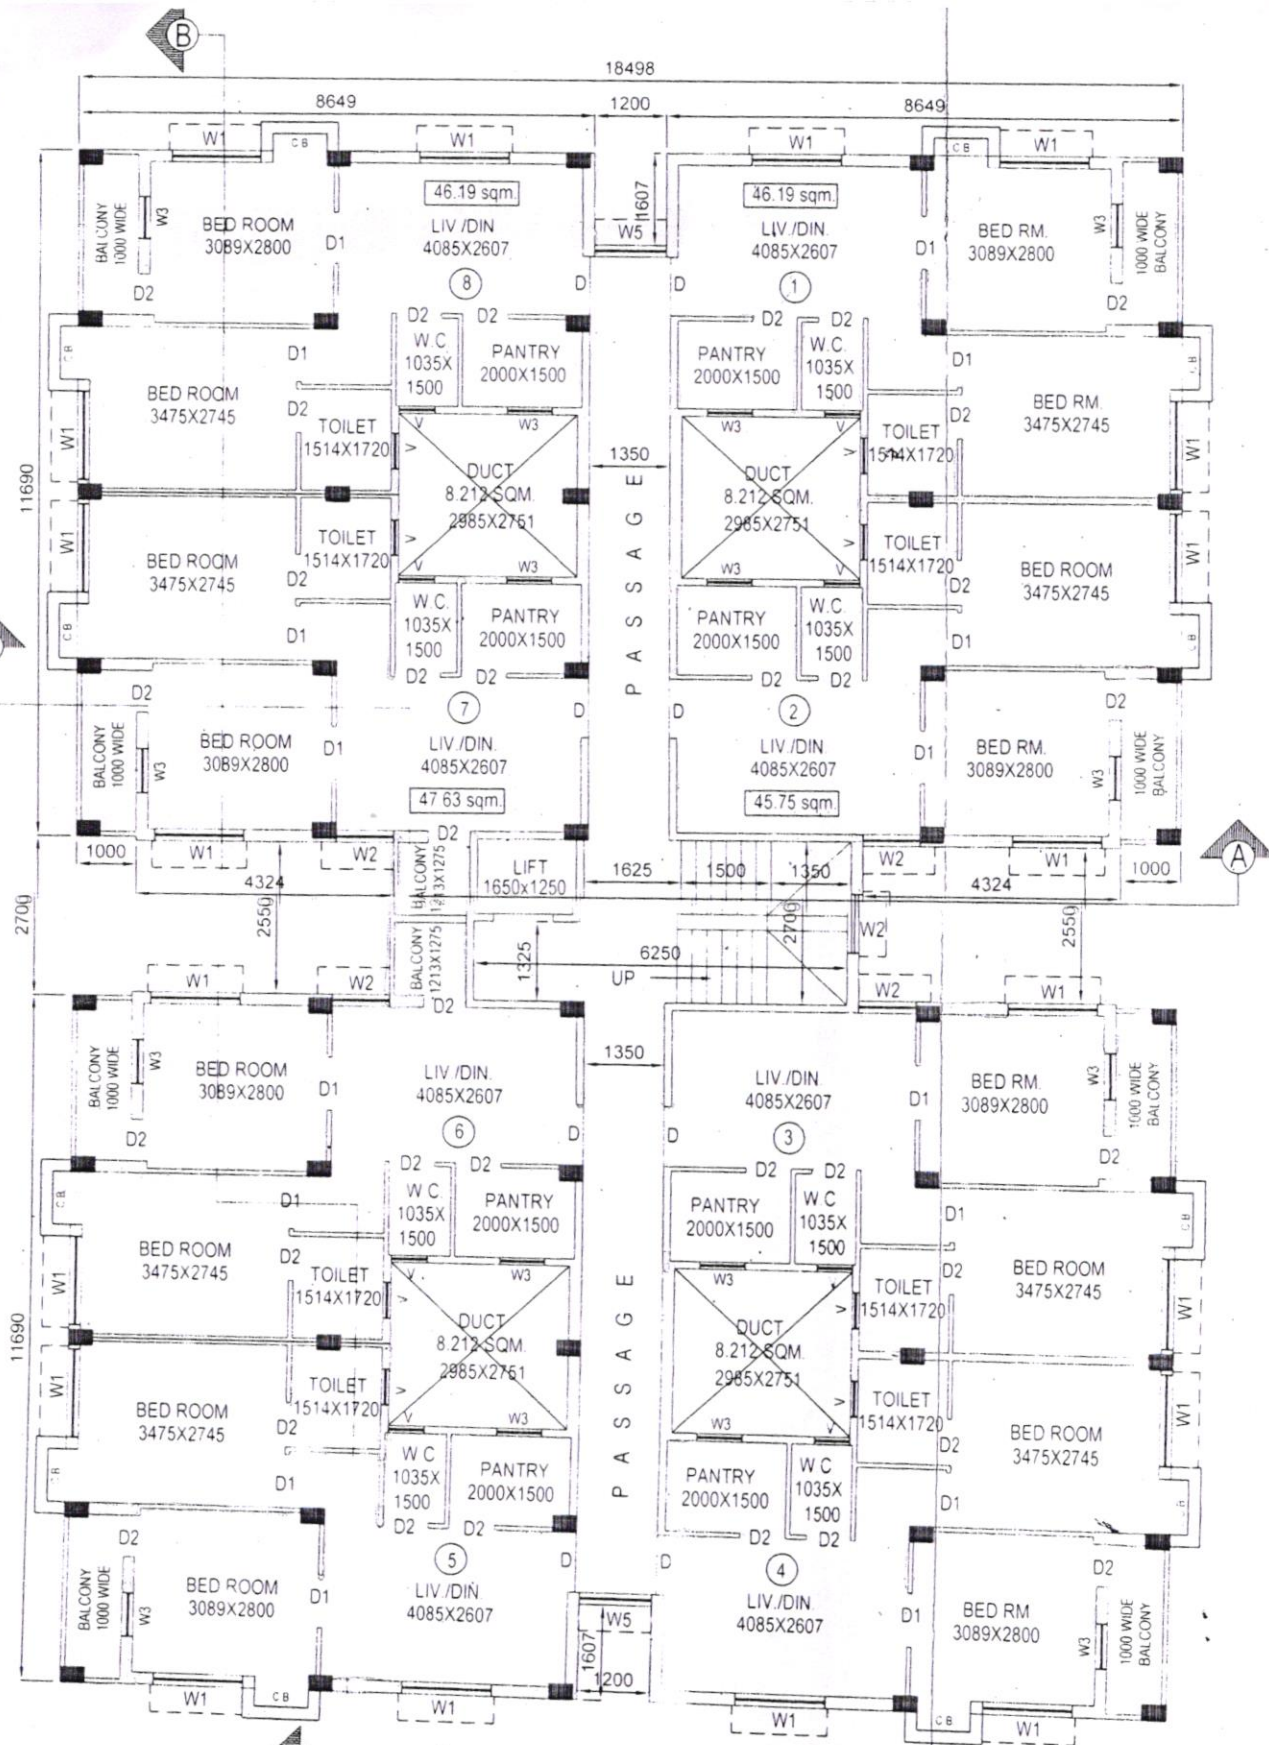

TYPICAL FLOOR PLAN (BLOCK-1)

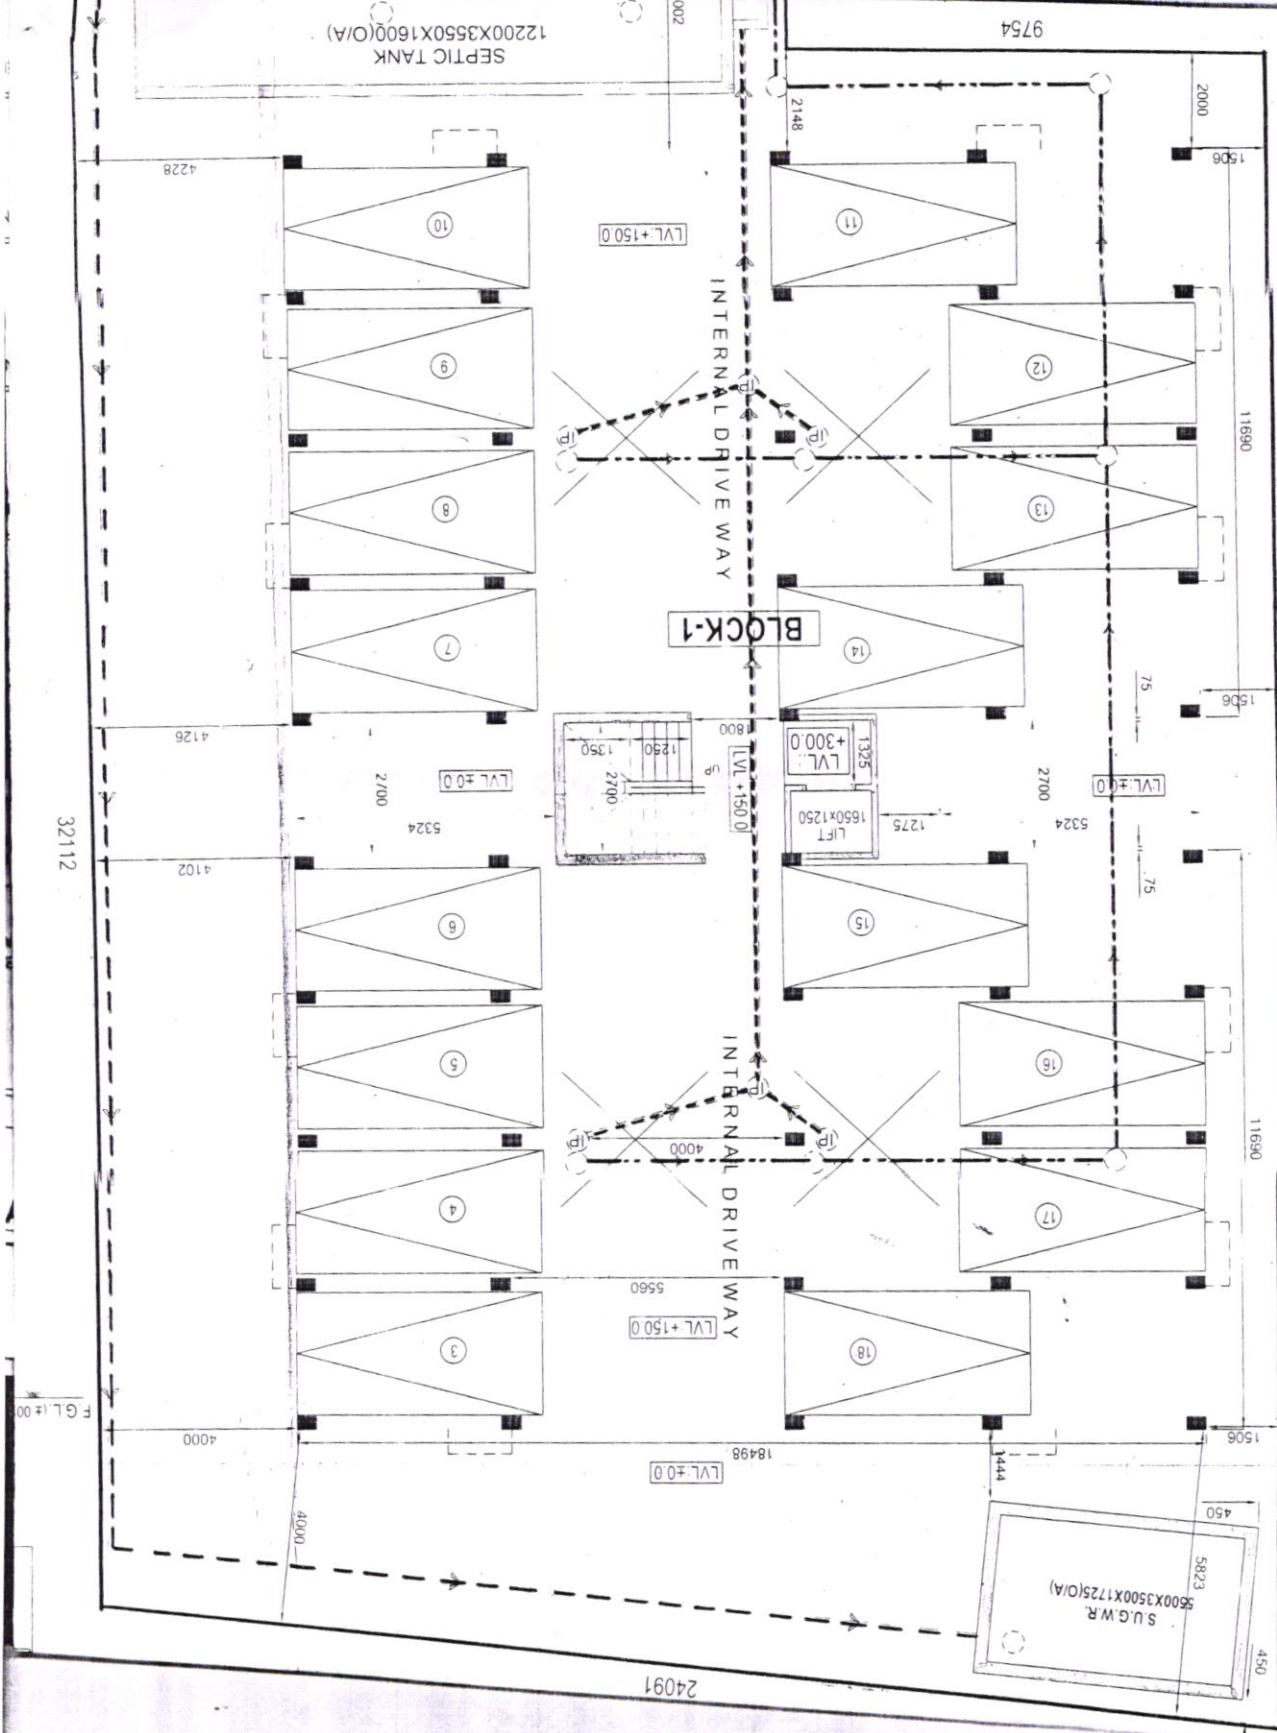

34054

24091

32112

Subrata Banerjee

SIGNATURE OF THE OWNER (S)

PROJECT:

PROPOSED TWO G+IV STORIED BUILDING (BLOCK-1 & BLOCK-2) PLAN AT MOUZA DHALUA, HOLDING NO.151 DHALUA MODHYO ROAD, R.S.DAG NO.27, L.R. DAG NO.28, R.S.KHATIAN NO.341, L.R. KHATIAN NO. 3485, 3486, 4157, 3488, 3489, 3491, J.L.NO.43, PS-SONARPUR, WARD NO.-2 UNDER RAJPUR-SONARPUR MUNICIPALITY, 24 PGS.(S).

SCALE-1:4000,600,100.

DWG.NO.-AASHRAY/151DHL/SUBMSN/ARCHI/15022017/1 OF 1 REV.-02

DRAWN & DESIGNED BY:

NILAY MAITY C Eng (India)
AM-145299-4(Civil)

DEVELOPED BY:

S.S. & S. ENTERPRISE
EAST TENTULBERIA, PO-PANCHPOTA, KOLKATA-700152



Checked by

Subhasish Bose. 26/12/18
(Subhasish Bose)
Local Office Engineer-in-charge,
RAJPUR-SONARPUR MUNICIPALITY.

APPROVED

Plan No. 236/CB/02/06 Dated 29/01/2019

Valid Upto 29/01/2024

Malay Kumar Pal
Assistant Engineer Incharge P.W.D

RAJPUR-SONARPUR MUNICIPALITY

Dr. Pallab Das
Chairman