



MARKED	WIDTH	HEIGHT	MARKED	WIDTH	HEIGHT	SILL
D	1000	2450	W1	1300	1400	750
D1	900	2150	W2	900	1300	650
D2	800	2150	W3	600	1300	650
D3	750	2150				
SD	1500	2150				
SD1	1800	2150				
D	1500	2150				


PROPOSED IG+IV STORED RESIDENTIAL COMPLEX AT
MOLUZA - HOGAIKORIA; J.L. 67
L.R. KHATTIAN NO-1277, L.R.DAG
NO-532(P) 533, 534(P) 535(P)
538, 540(P) P.S. SONARPUR,
UNDER BHOHOGIY (I) GRAM
PANCHAYAT, P.S.-SONARPUR,
DIST-24 PGS. (South), WEST
BENGAL.

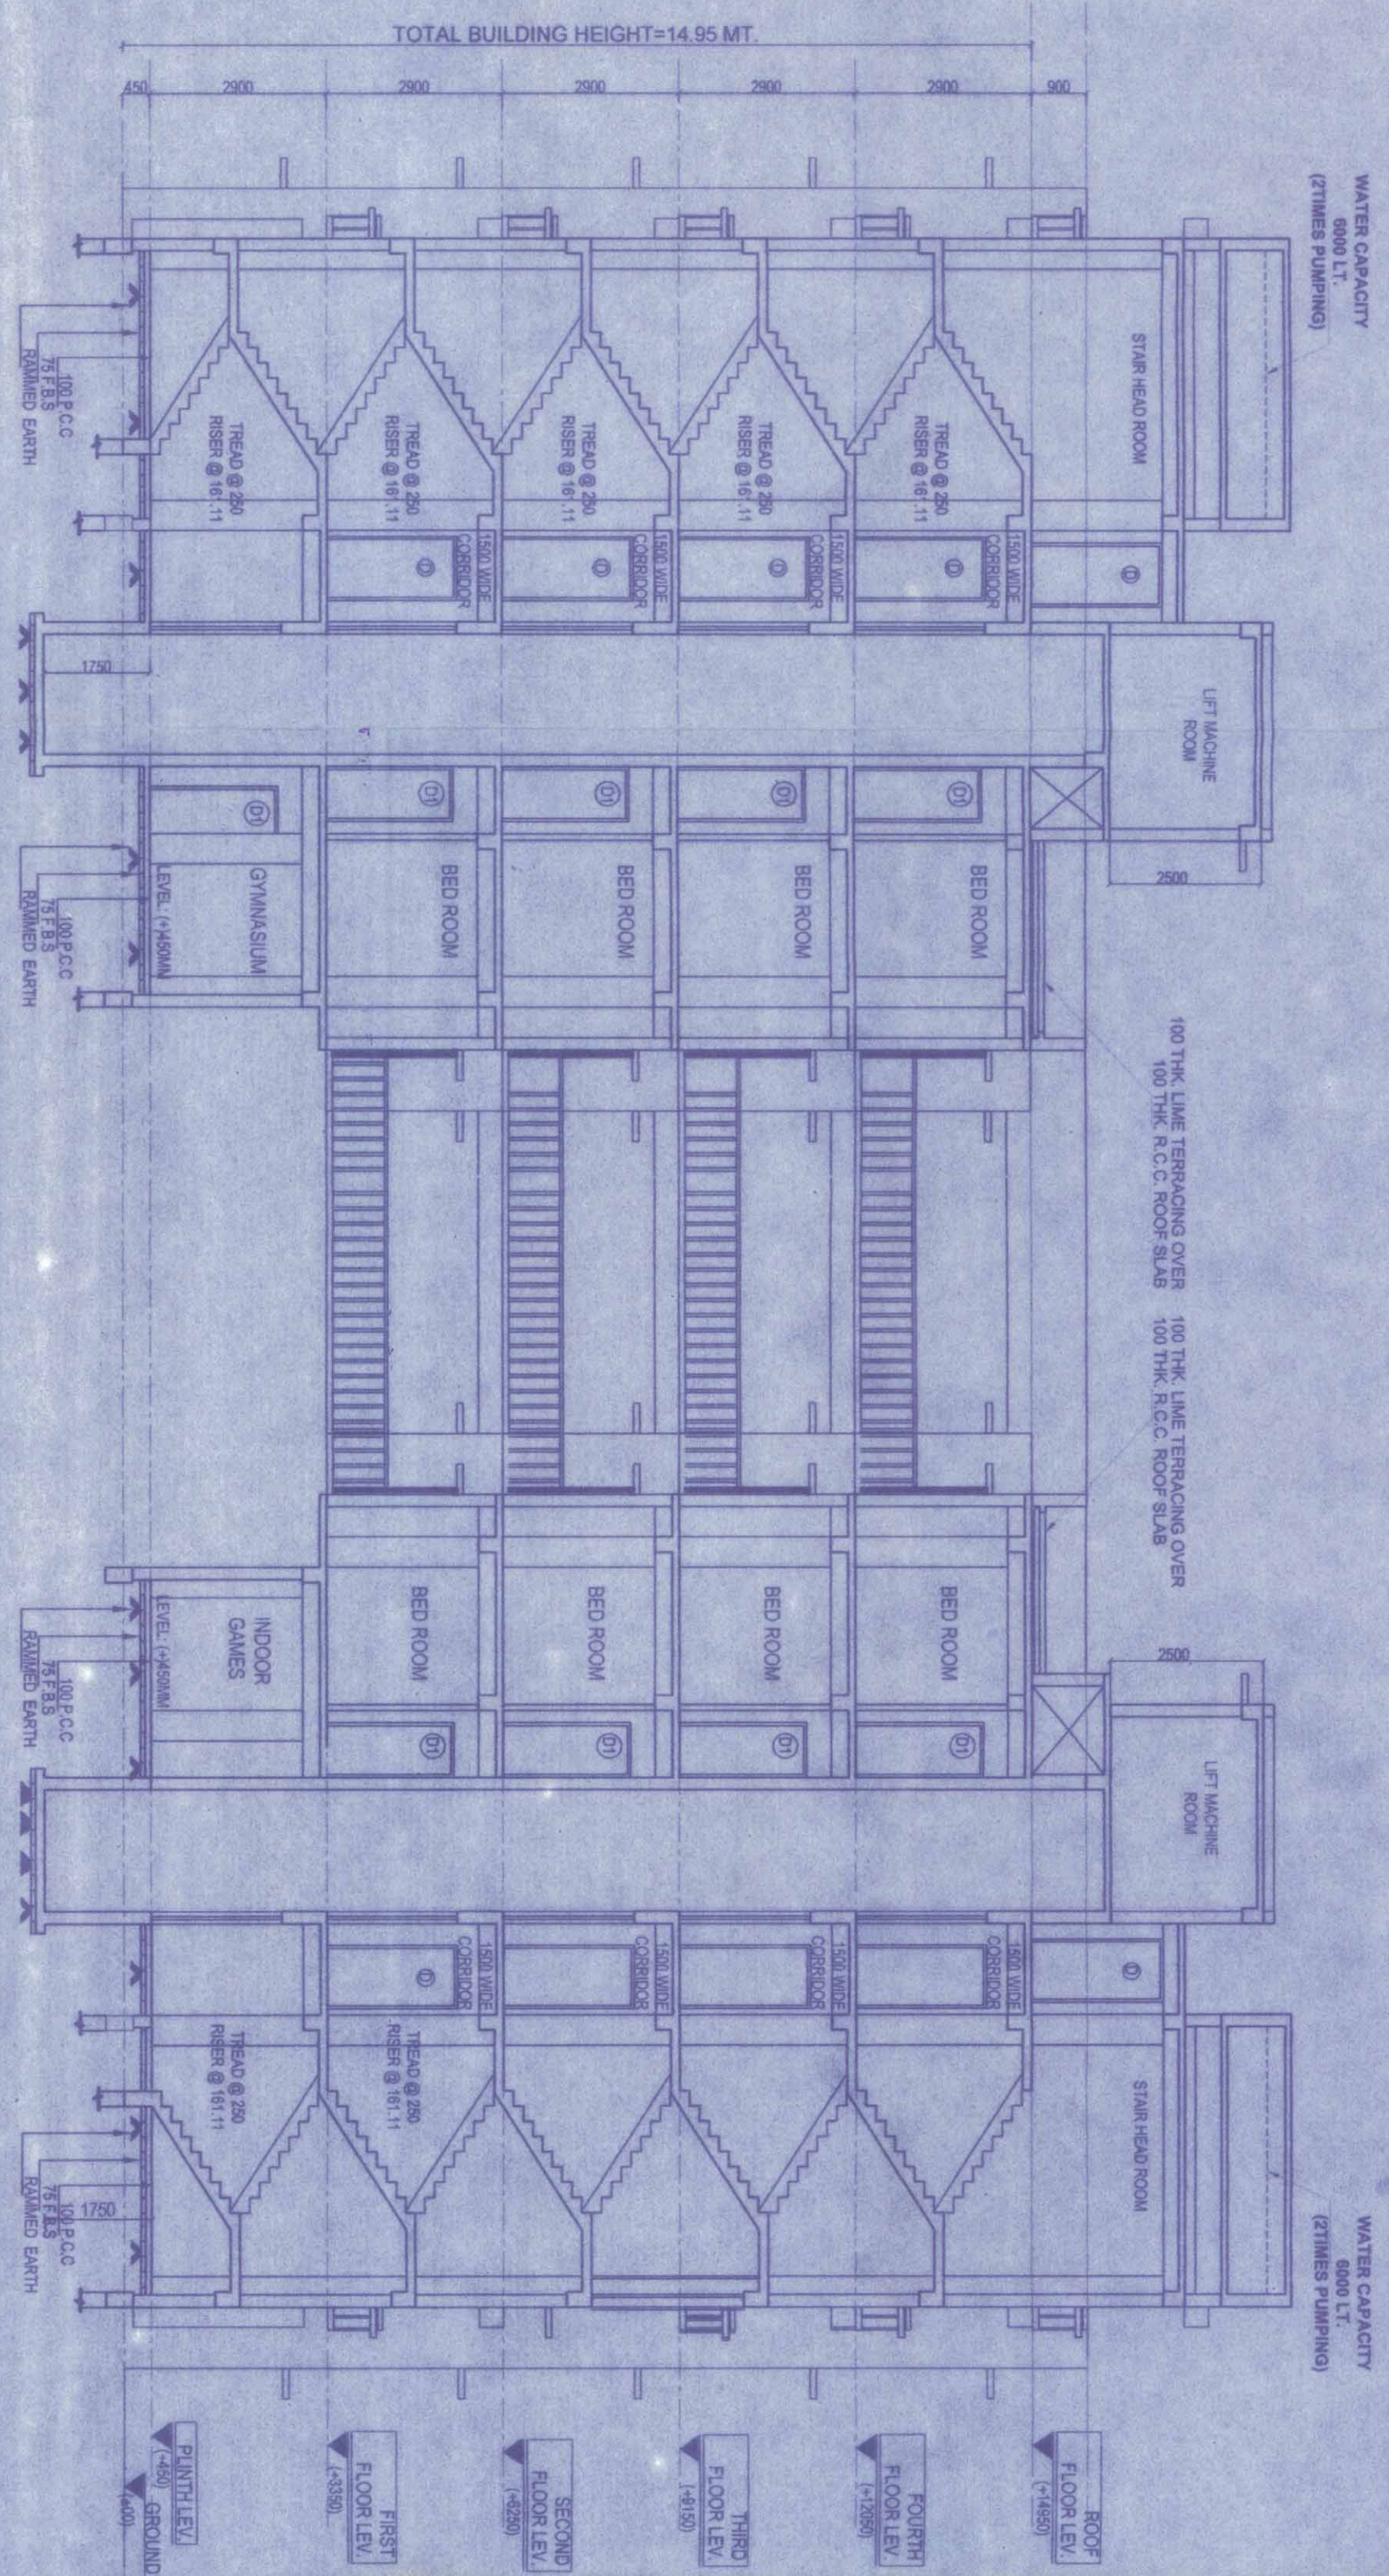


SECTION AT AA OF BLOCK 3

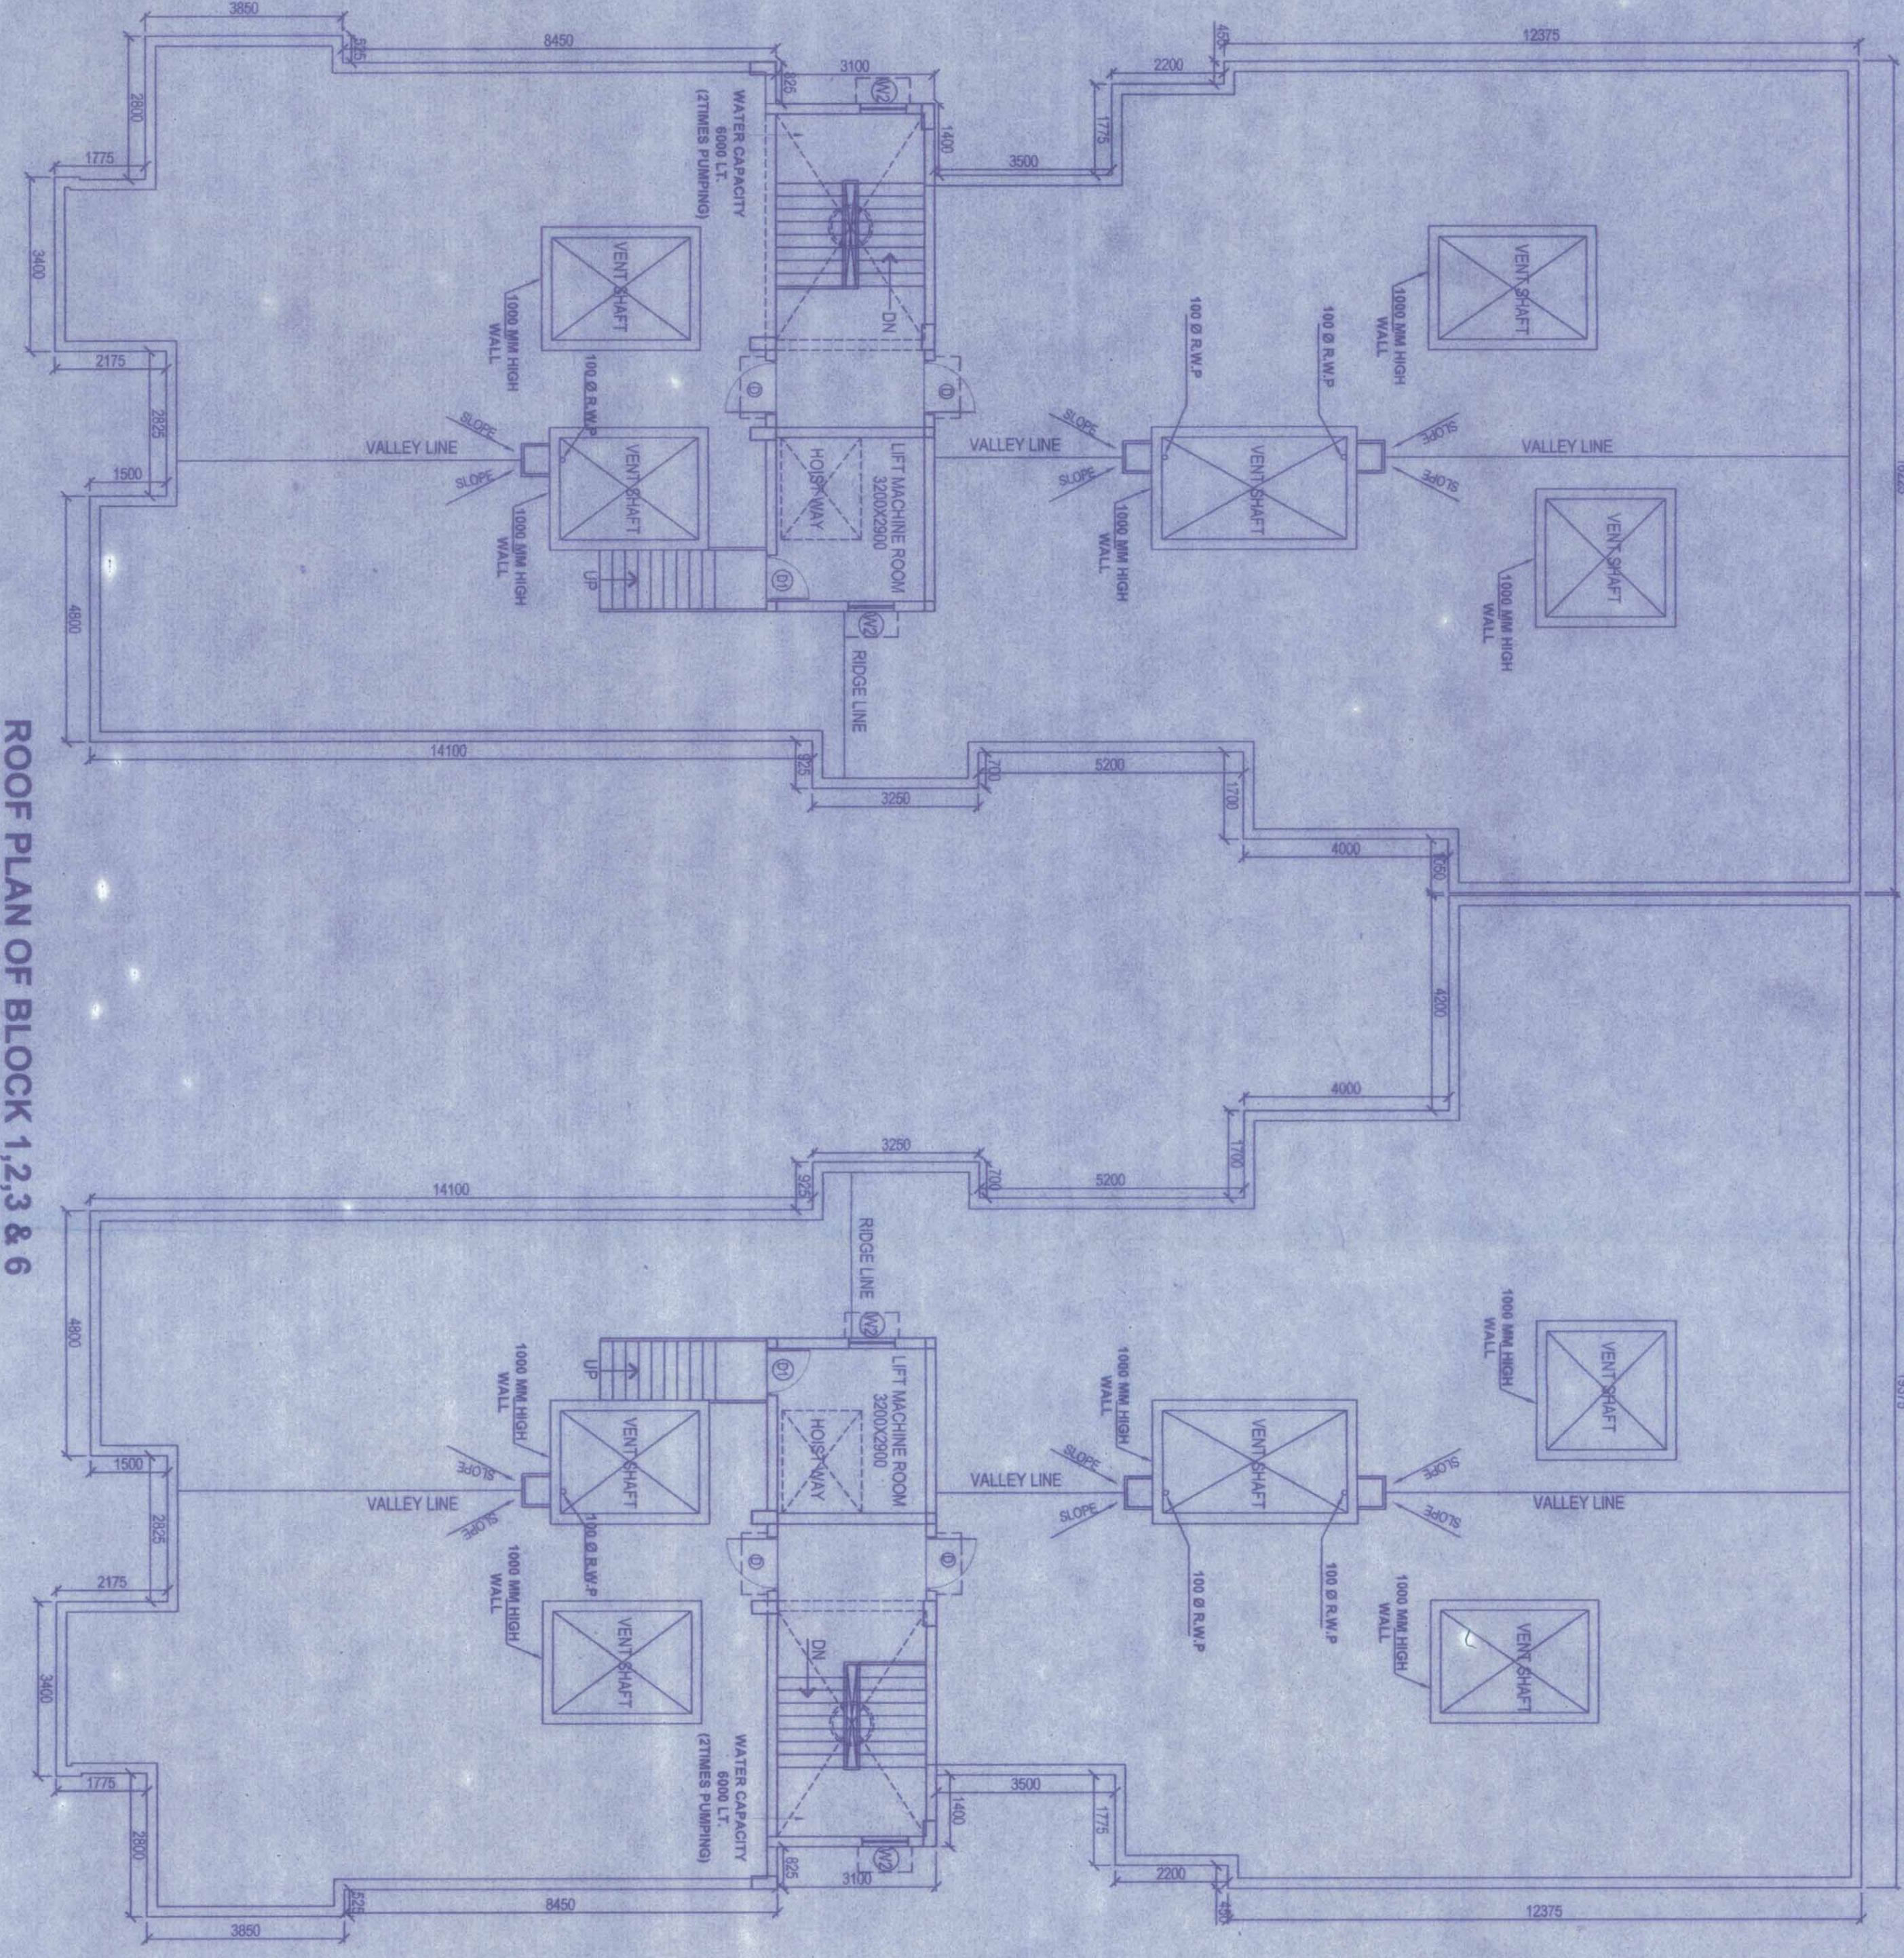


ROOF PLAN OF BLOCK 1, 2 & 3

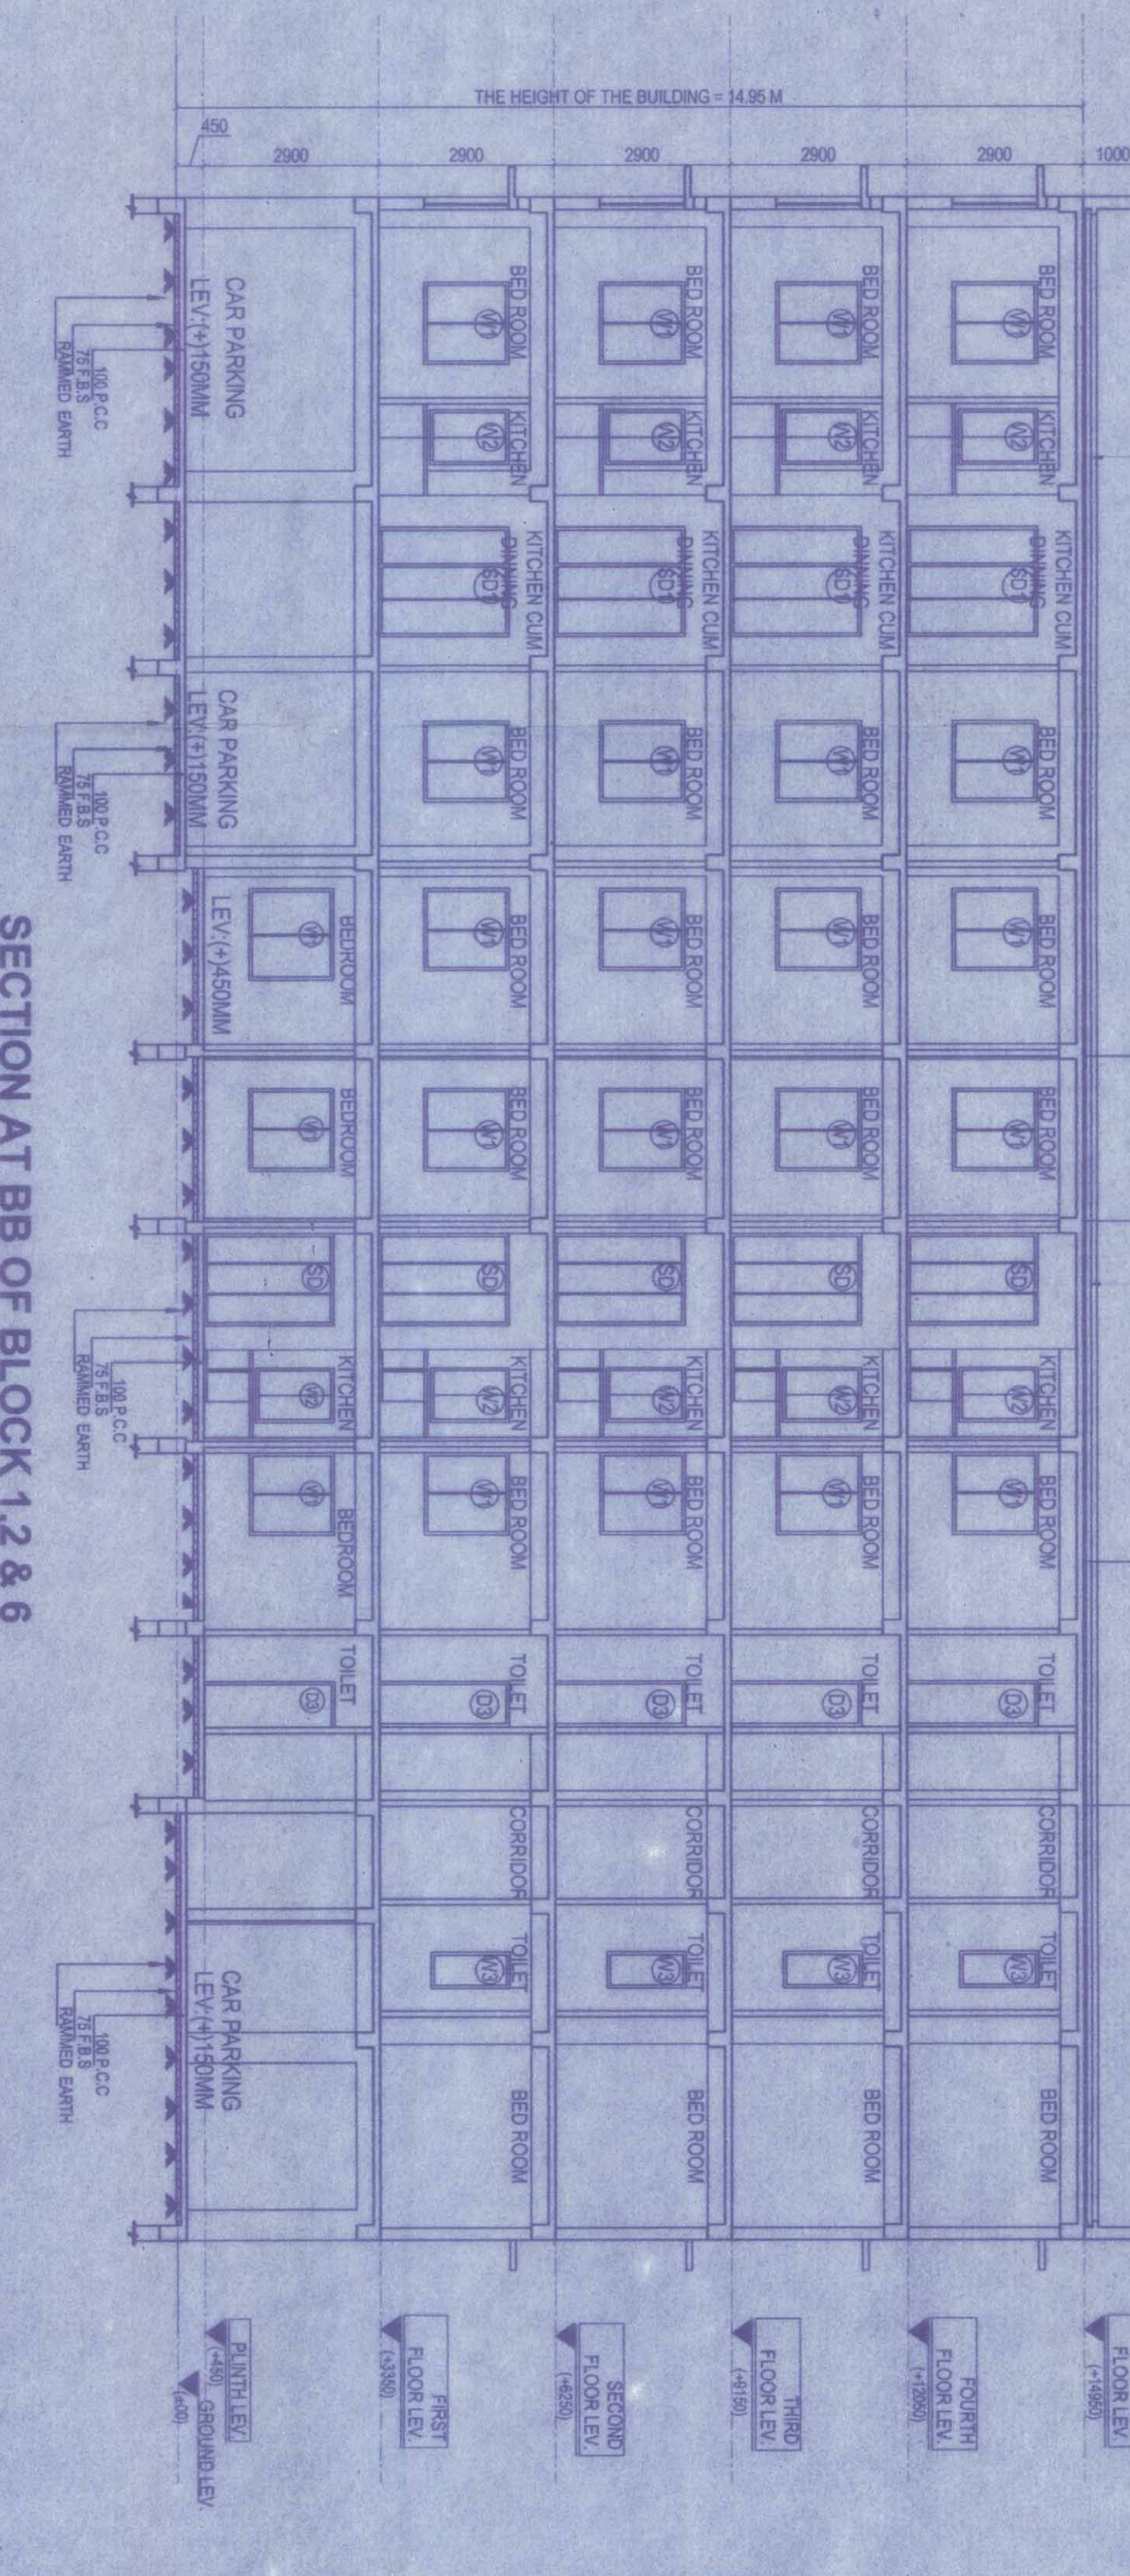


SECTION AT BB OF BLOCK 1, 2 & 3

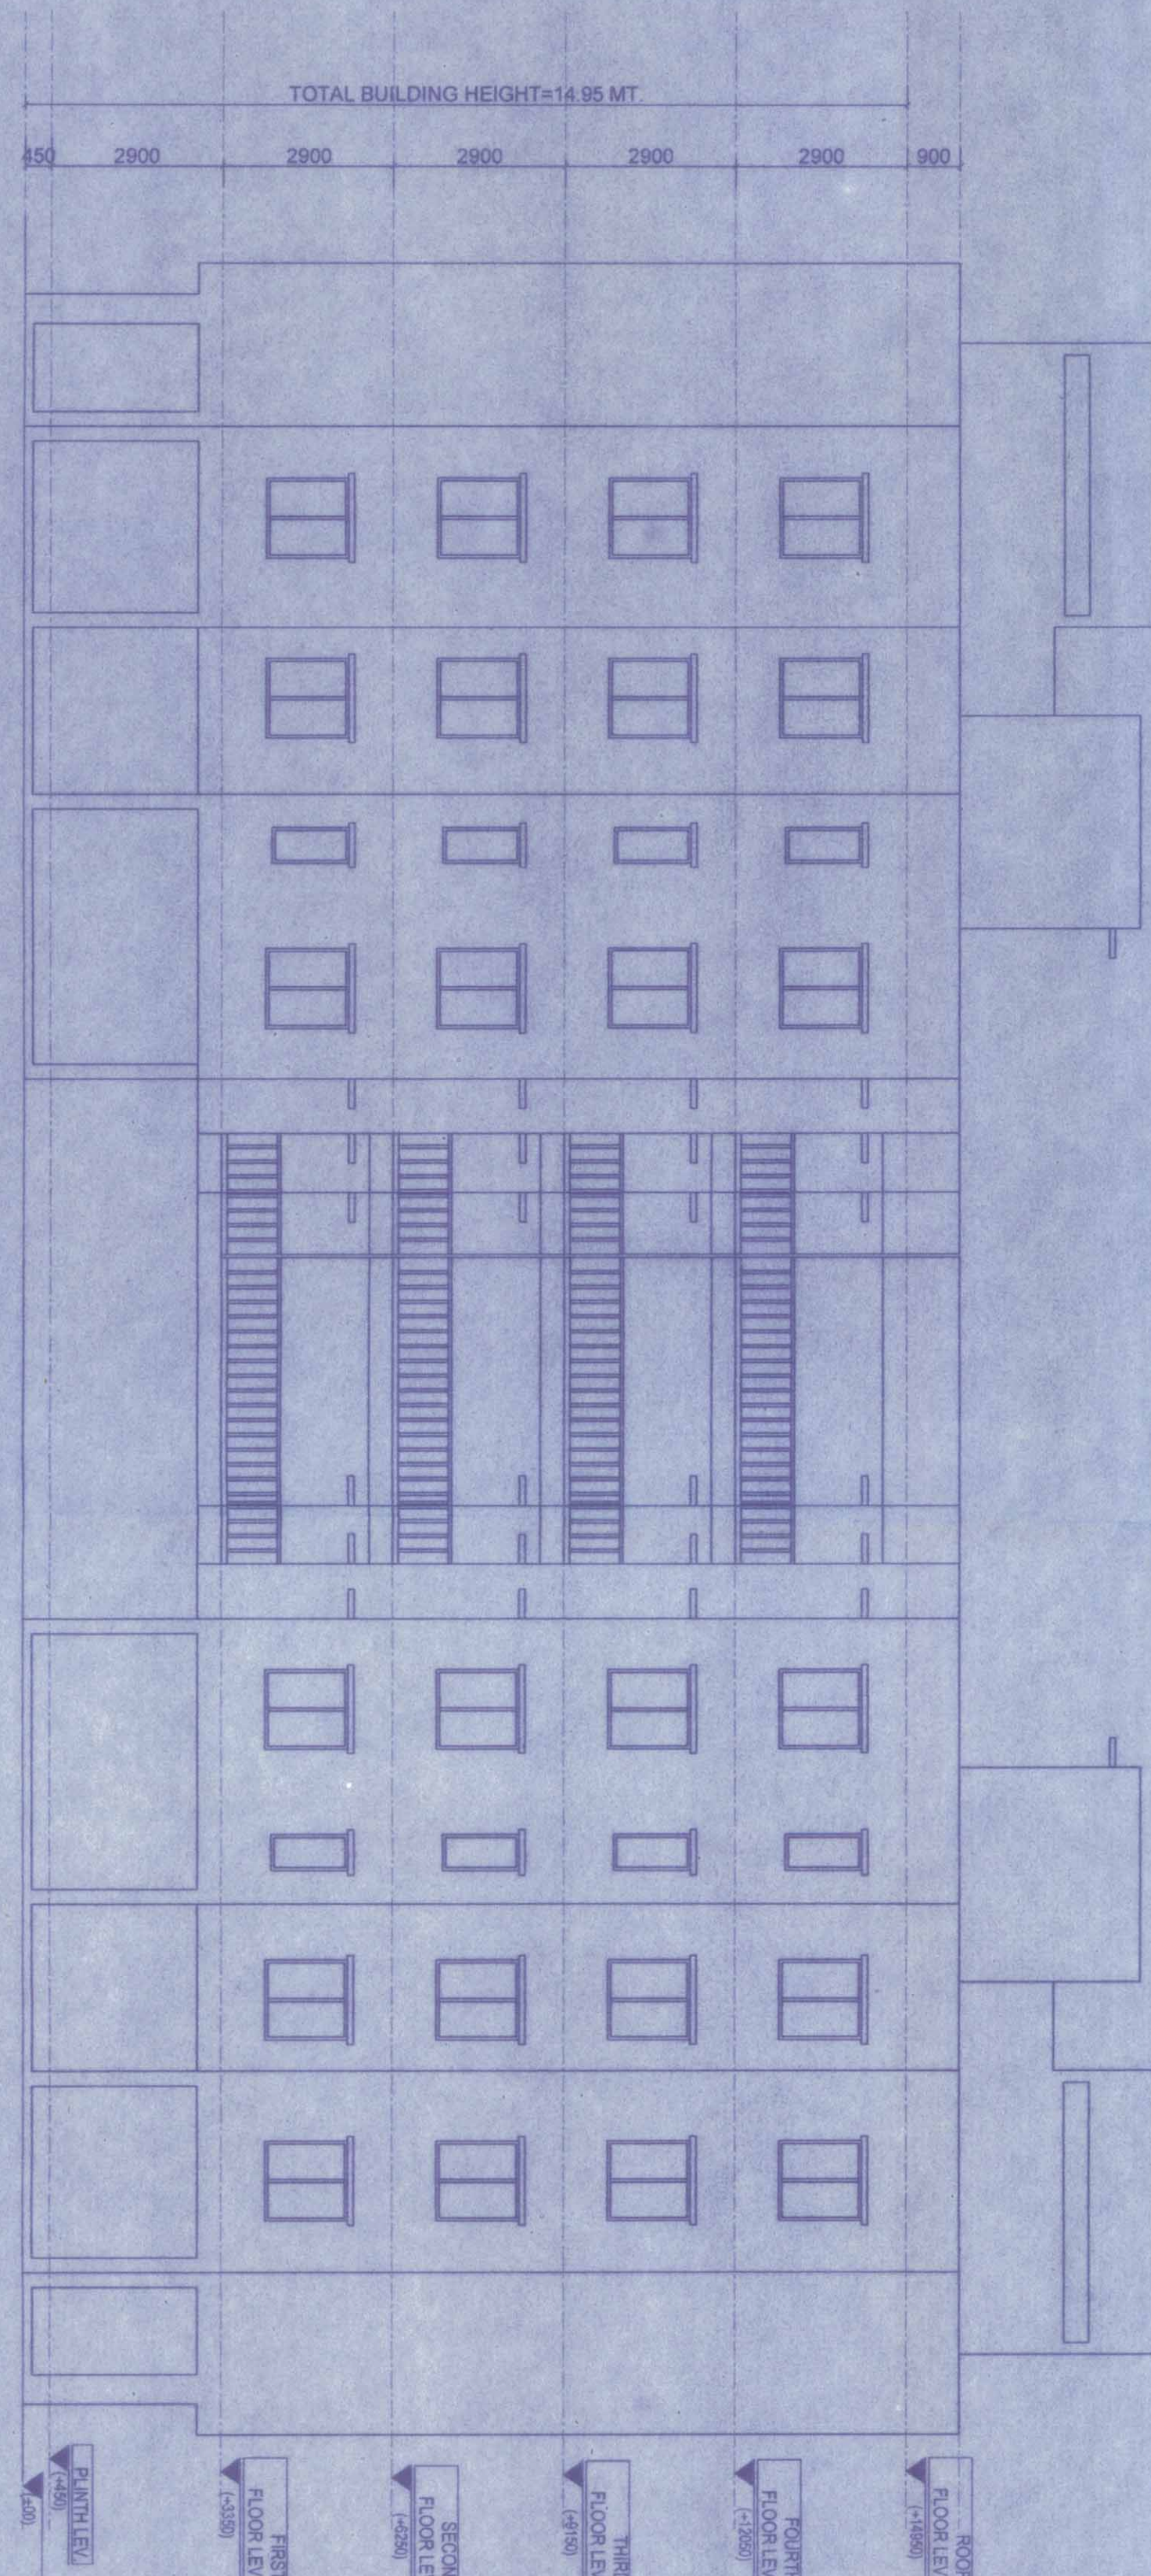


ELEVATION AT A OF BLOCK 3

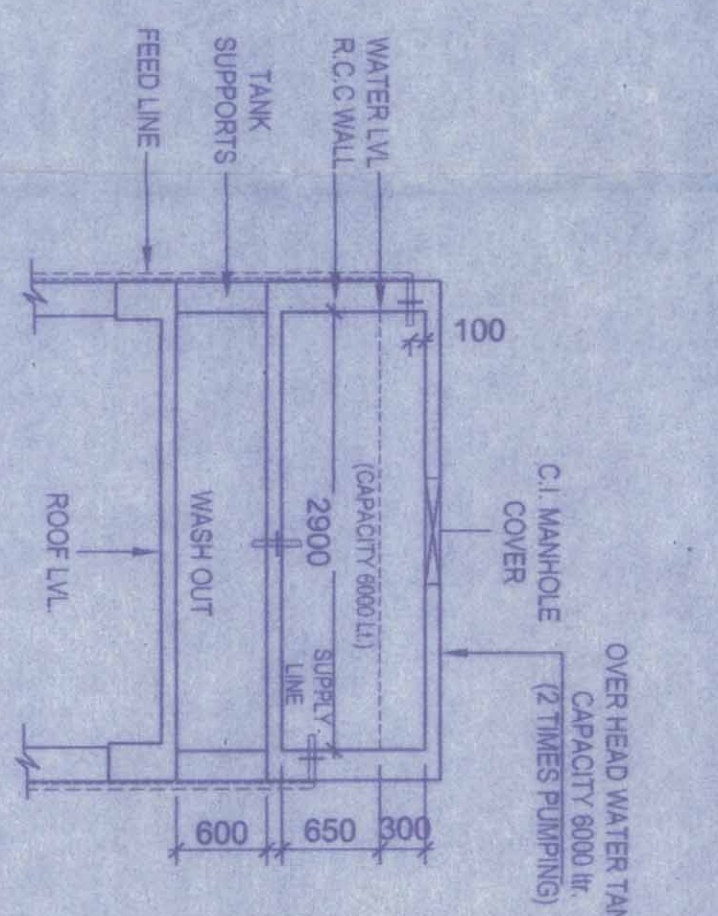


CROSS SECTION OF O.H.W.T. (SCALE-1:50)

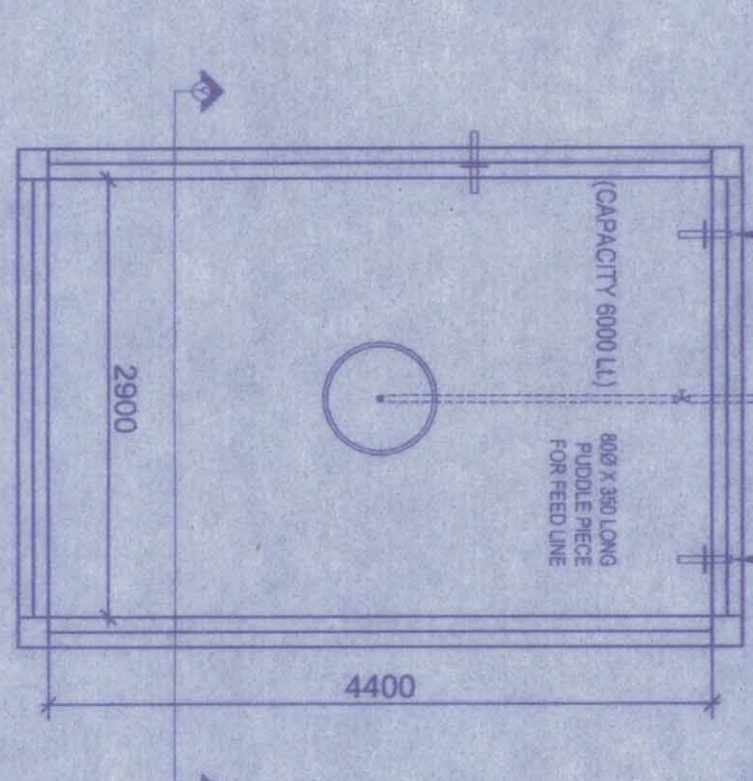


PLAN OF O.H.W.T. (SCALE-1:50)

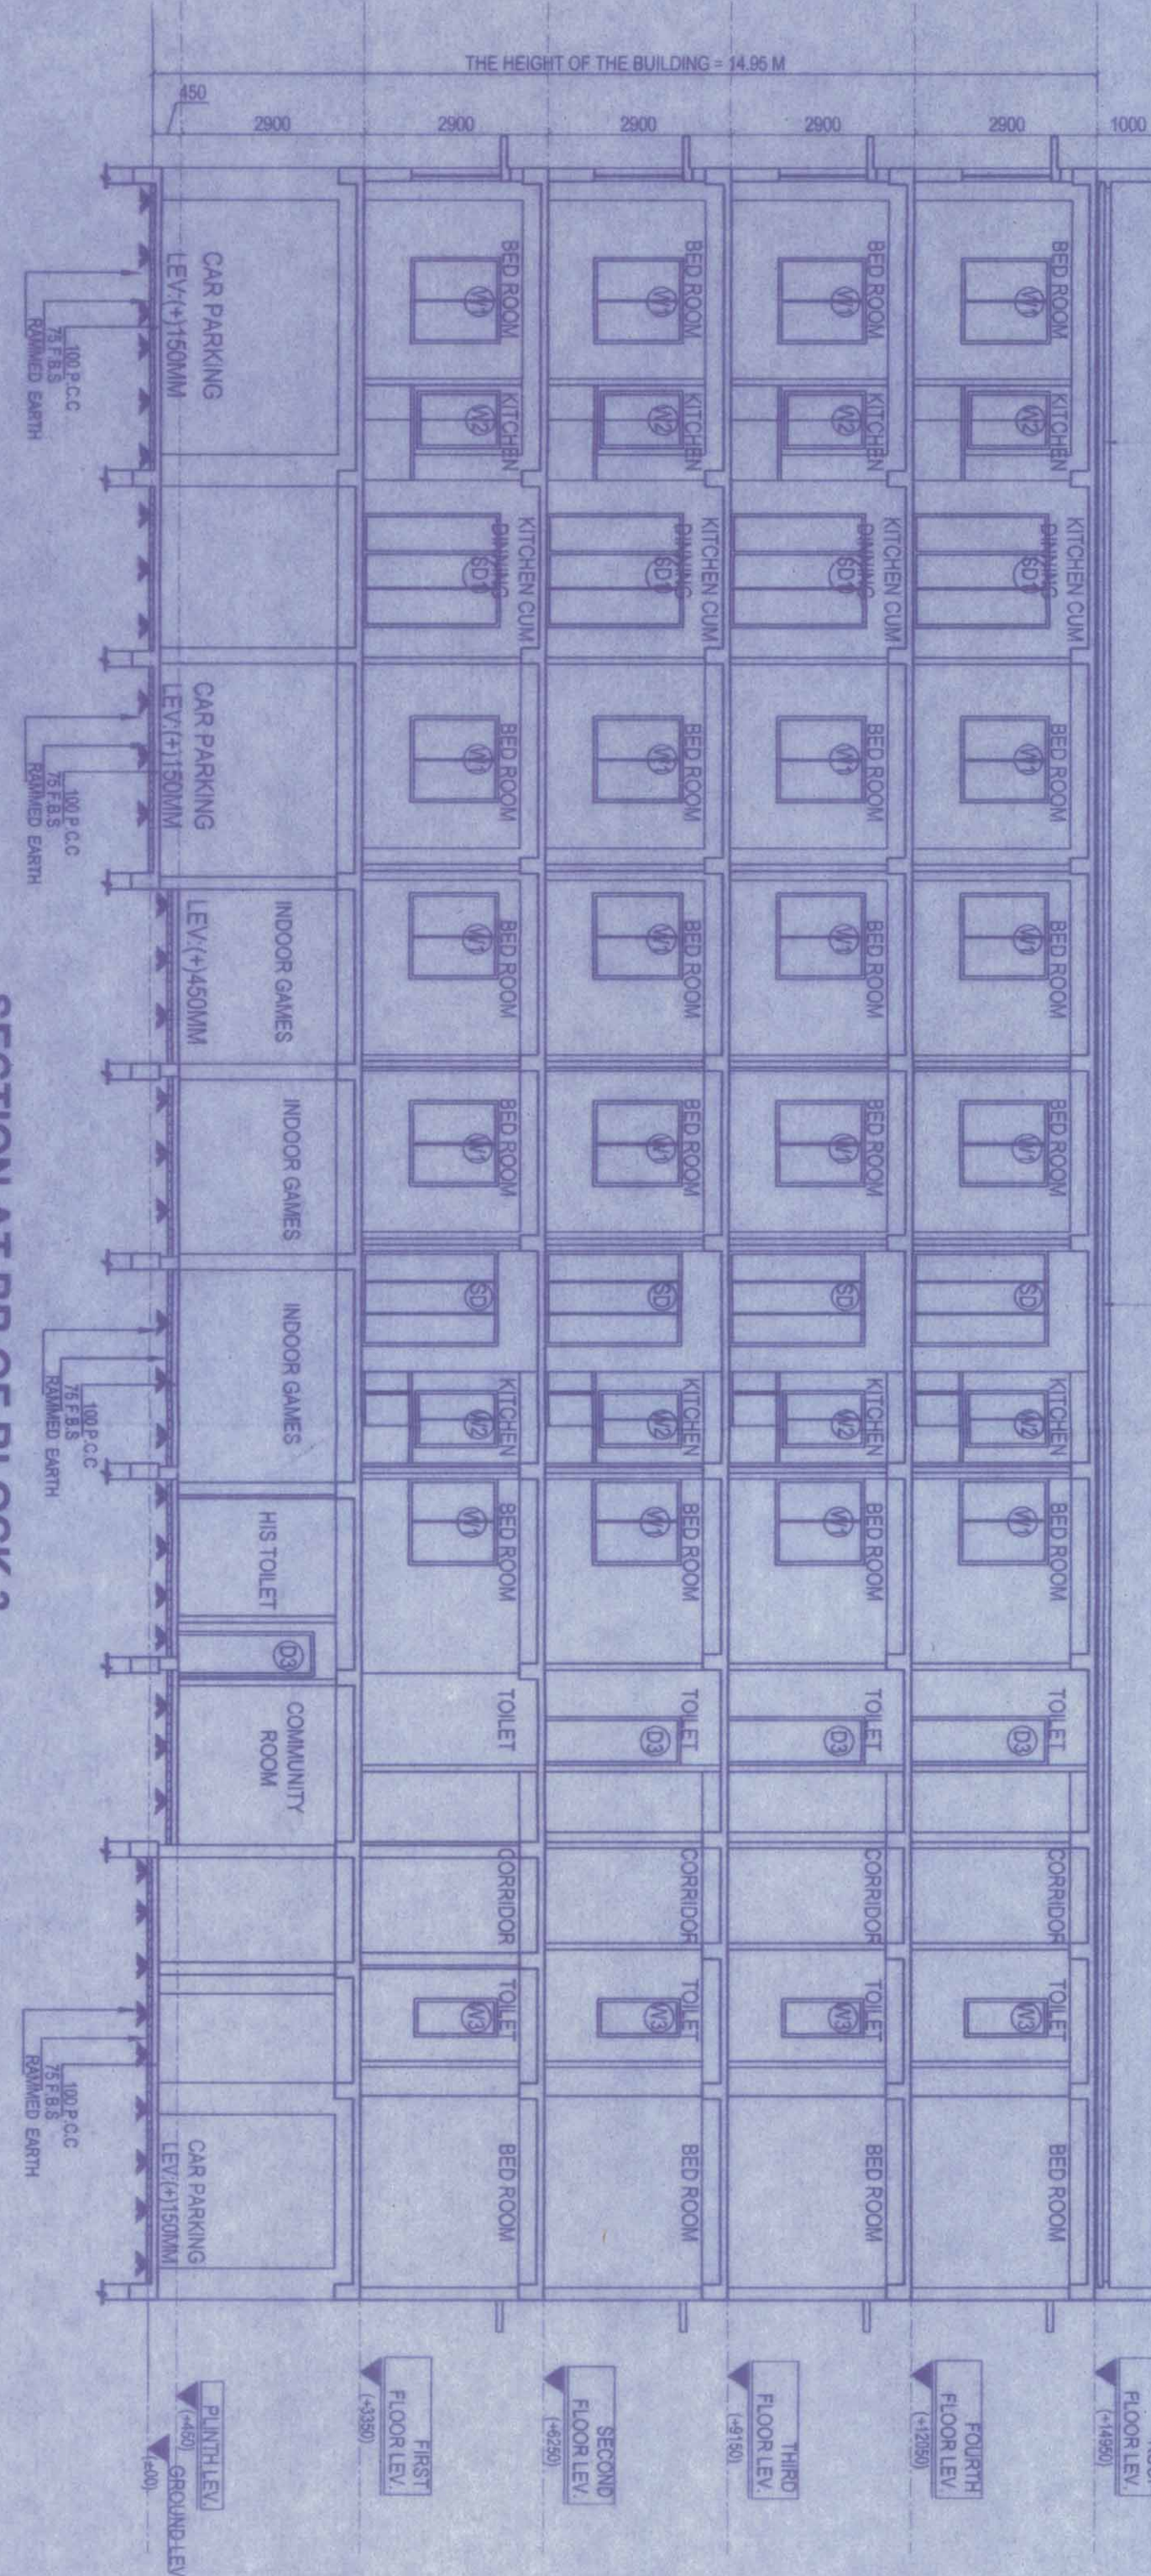

SECTION AT BB OF BLOCK 3

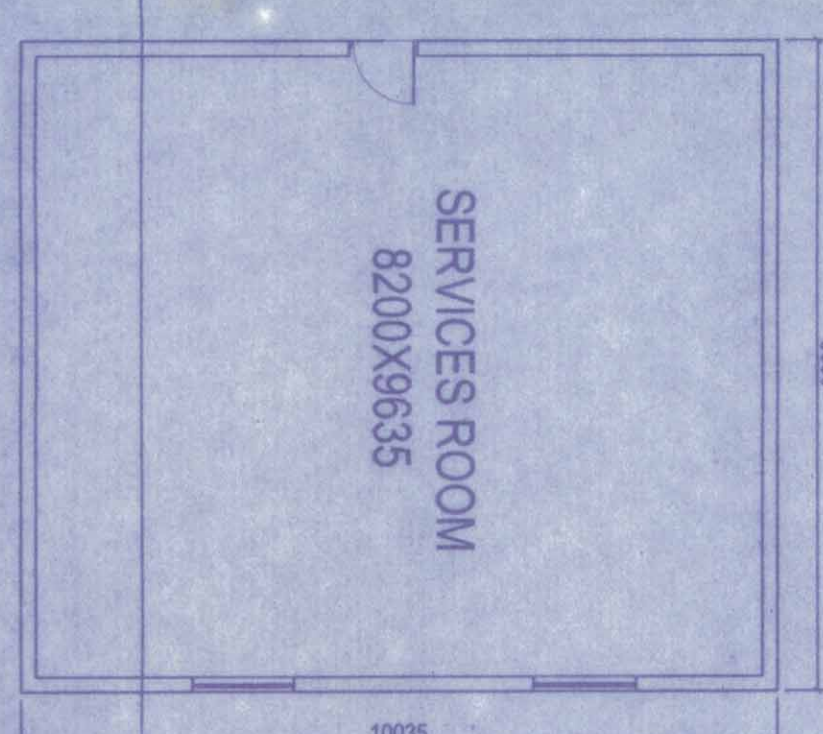

SERVICES BLOCK

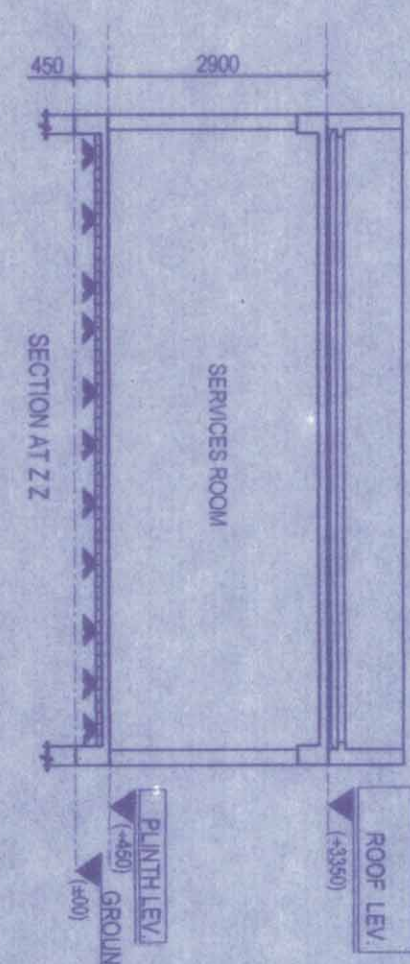

ELEVATION AT A OF SERVICE BLOCK

- NOTES :**
1. ALL DIMENSIONS ARE IN MM
 2. FOLLOW THE LAYOUT ONLY AND FOR ORIENTATION
 3. REFER THE SITE PLAN

FOR APPROVAL

PROJECT APPROVED:

PREPARED BY:

DESIGNED BY:

CHECKED BY:

DATE:

PROJECT NO.:

FOR APPROVAL

SIGNATURE:

DATE:

PROJECT NO.:

FOR APPROVAL

SIGNATURE:

DATE:

PROJECT NO.:

