


SCHEDULE OF BEAM

BEAM MKD.	SIZE (mm X mm)	SECTION/REINF.		AT SUPPORT		AT SPAN		STIRRUPS
		TOP (ALTS)	BOTTOM (ALTS)	TOP (BOTMA)	BOTTOM (BOTMA)	TOP (BOTMA)	BOTTOM (BOTMA)	
RB1	250 X 500	3-16 #	2-16 # + 1-12 #	2-12 #	2-12 #	2-8 #	2-8 #	100 C/C (SUPPORT) 200 C/C (SPAN)
RB2	250 X 400	2-16 # + 1-12 #	2-16 # + 1-12 #	2-12 #	2-12 #	2-8 #	2-8 #	100 C/C (SUPPORT) 200 C/C (SPAN)
RB3	250 X 350	2-16 # + 1-12 #	2-16 # + 1-12 #			2-8 #	2-8 #	100 C/C (SUPPORT) 200 C/C (SPAN)



SCHEDULE OF BEAM

BEAM MKD.	SIZE (mm X mm)	SECTION/REINF.		AT SUPPORT		AT SPAN		STIRRUPS
		TOP (ALTS)	BOTTOM (ALTS)	TOP (BOTMA)	BOTTOM (BOTMA)	TOP (BOTMA)	BOTTOM (BOTMA)	
B1	250 X 600	3-16 #	2-16 # + 1-12 #	2-12 #	2-12 #	2-8 #	2-8 #	100 C/C (SUPPORT) 200 C/C (SPAN)
B2	250 X 400	2-16 # + 1-12 #	2-16 # + 1-12 #	2-12 #	2-12 #	2-8 #	2-8 #	100 C/C (SUPPORT) 200 C/C (SPAN)
B3	250 X 350	2-16 # + 1-12 #	2-16 # + 1-12 #			2-8 #	2-8 #	100 C/C (SUPPORT) 200 C/C (SPAN)

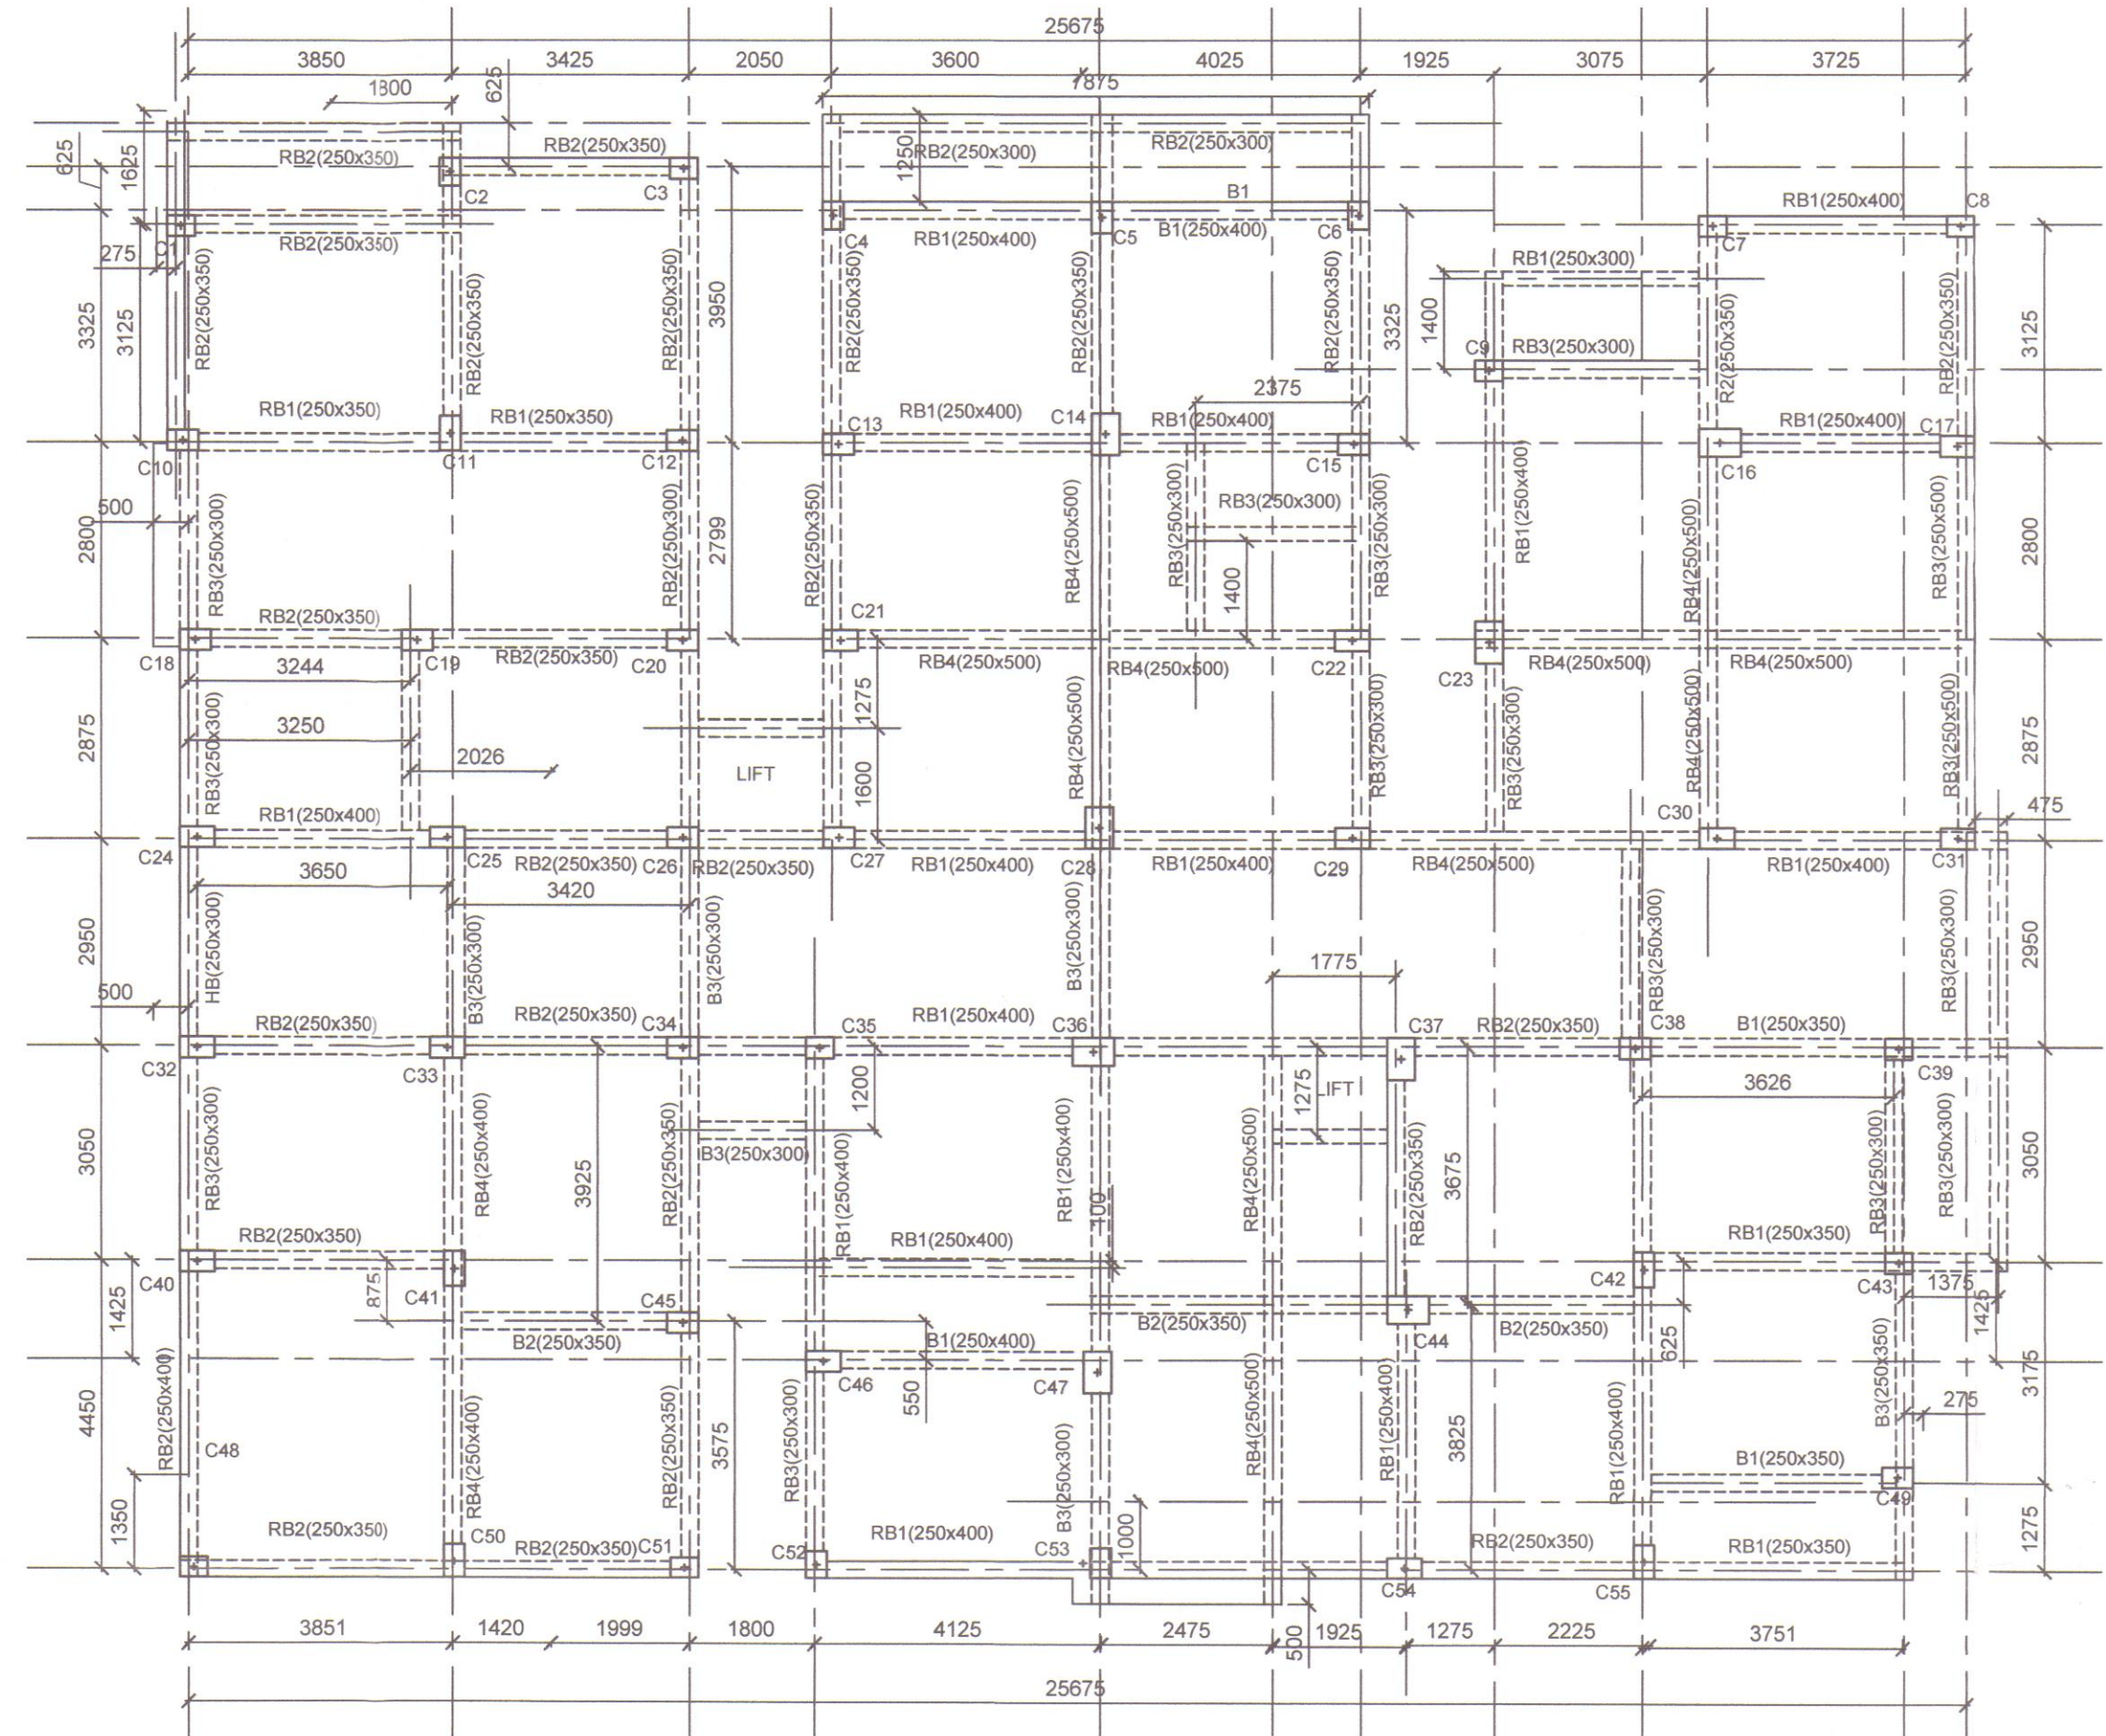


ROOF BEAM LAYOUT PLAN 1:100

ROOF BEAM LAYOUT PLAN 1:100

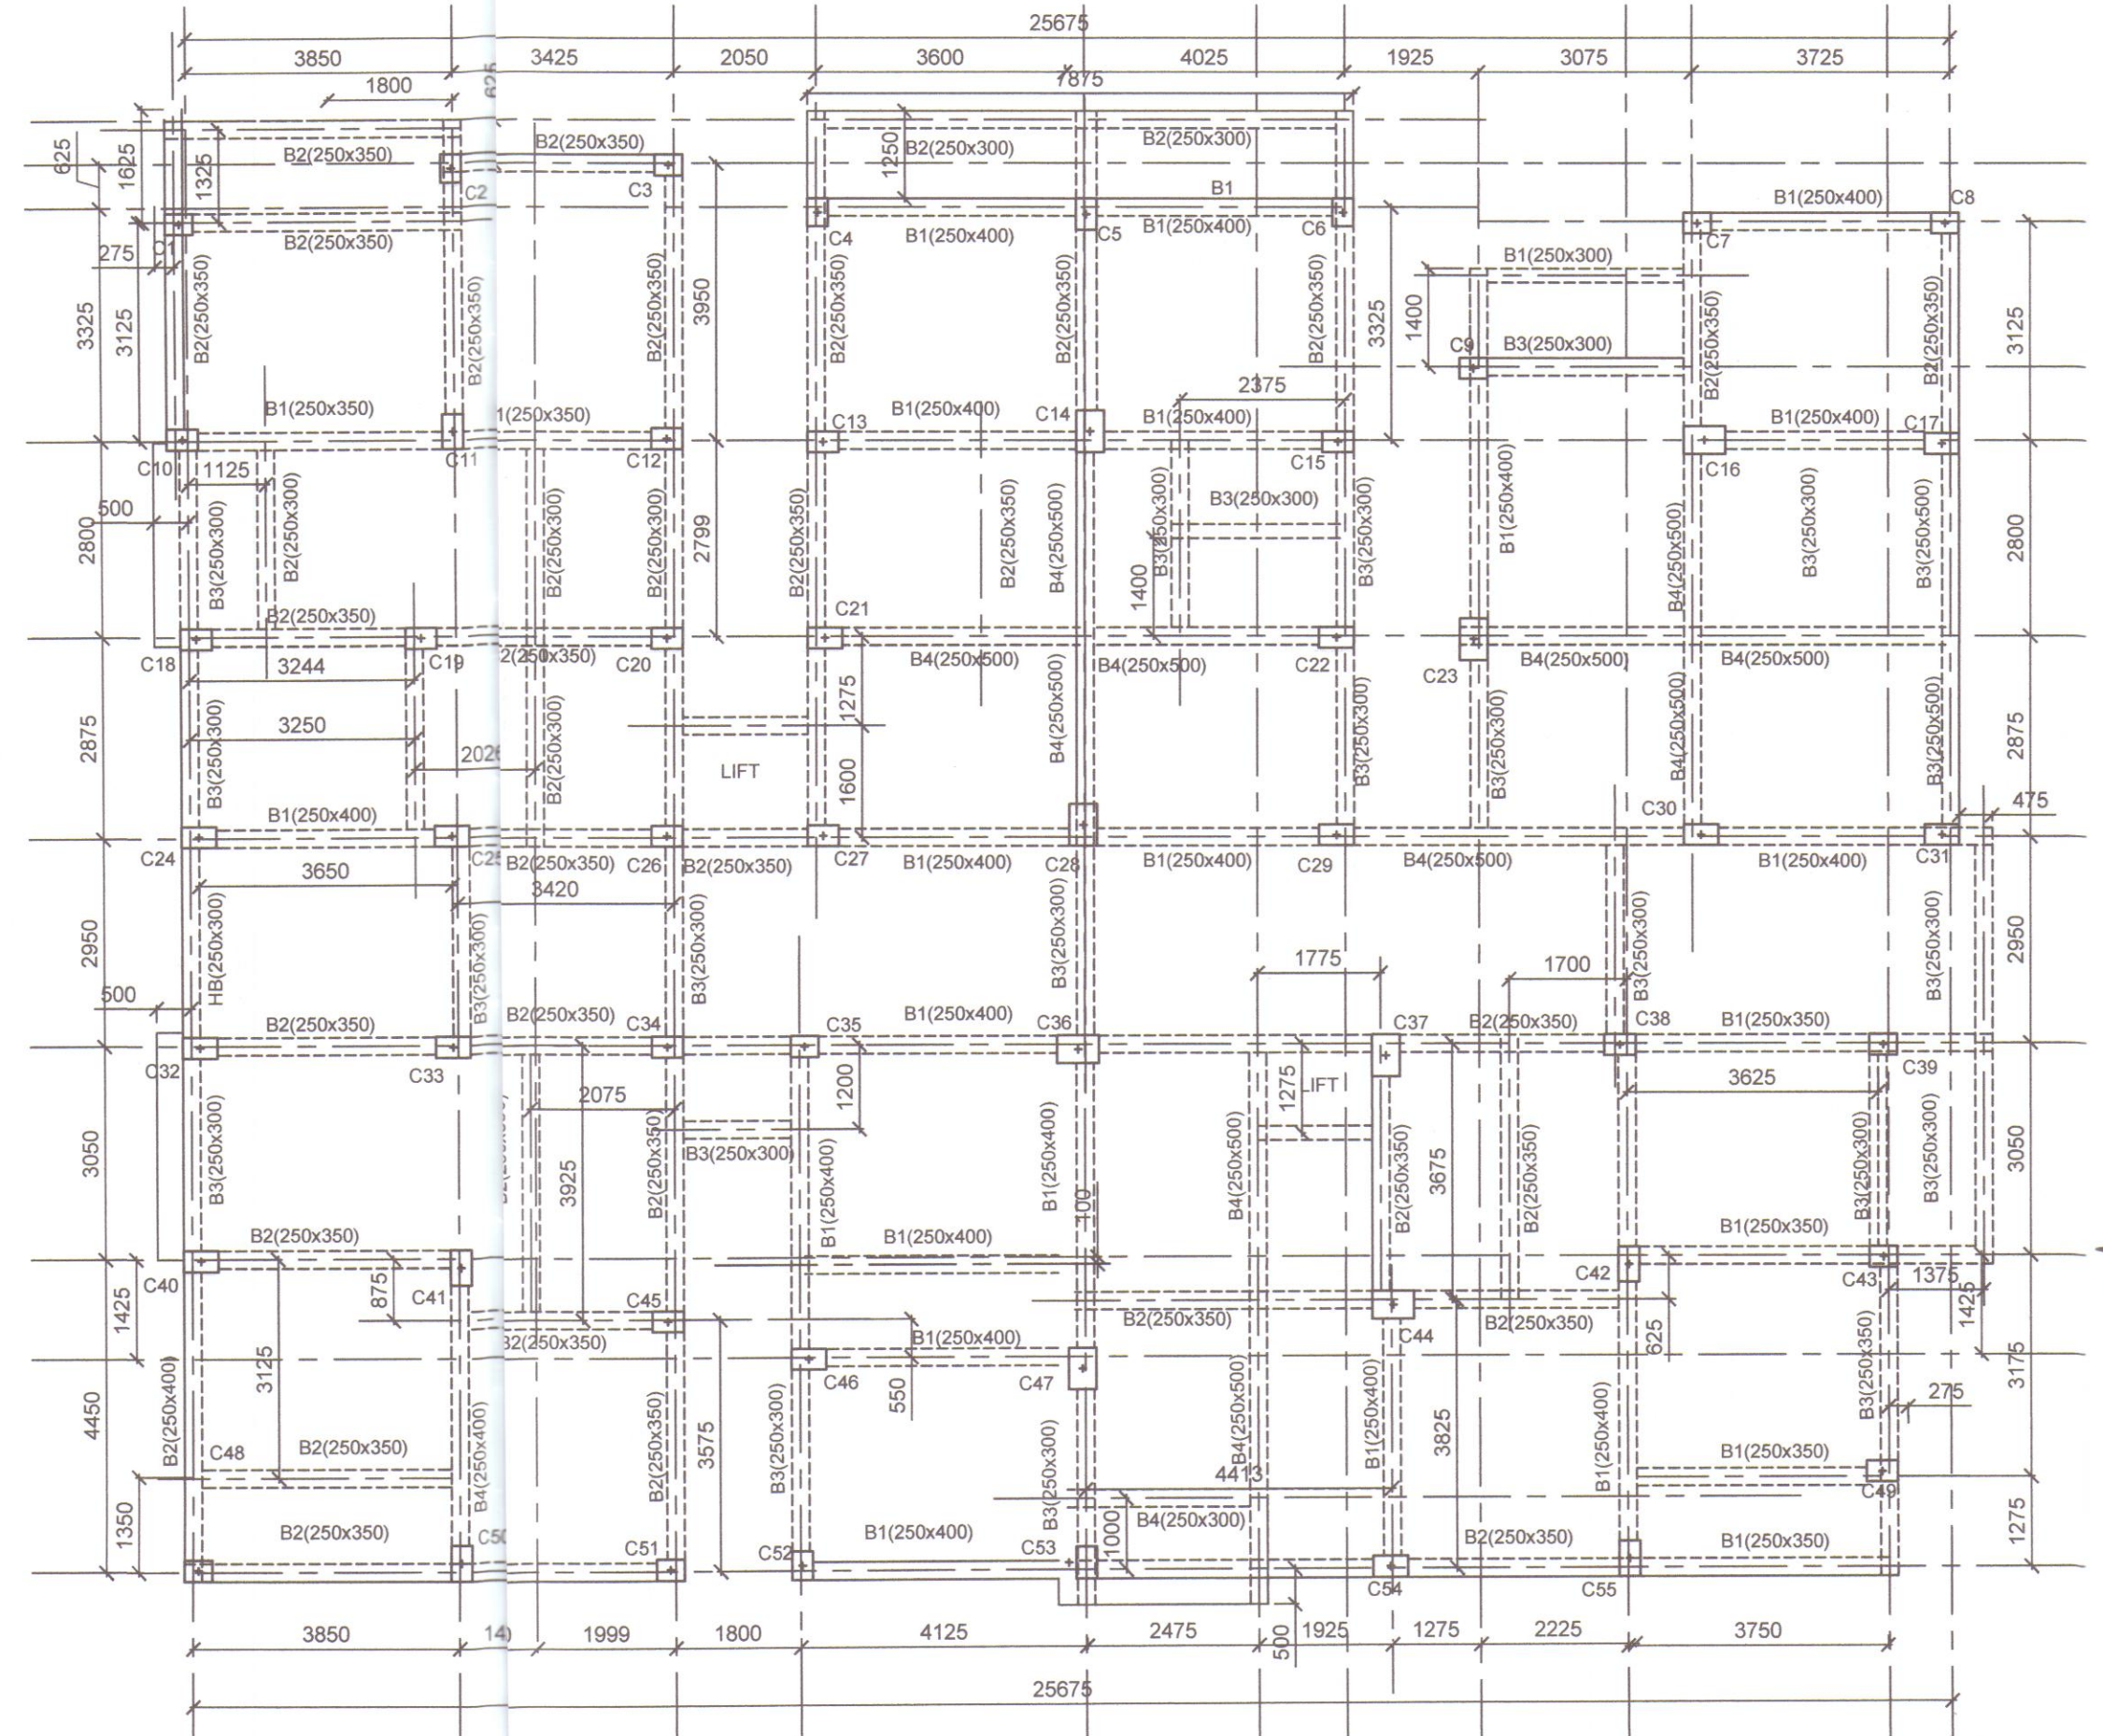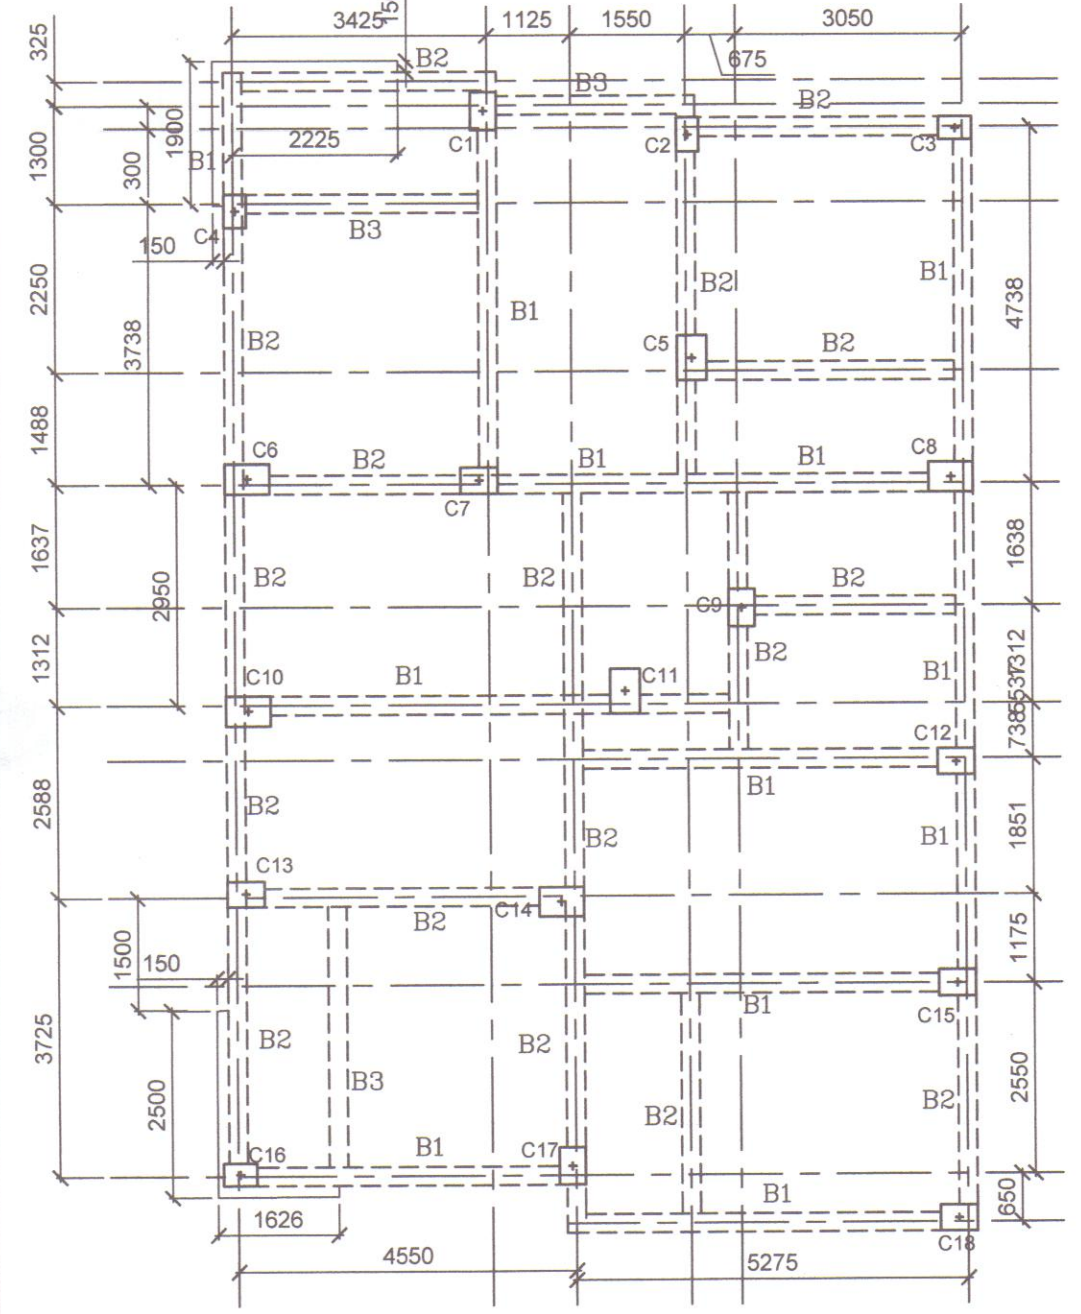

FLOOR BEAM LAYOUT PLAN 1:100

BLOCK-B

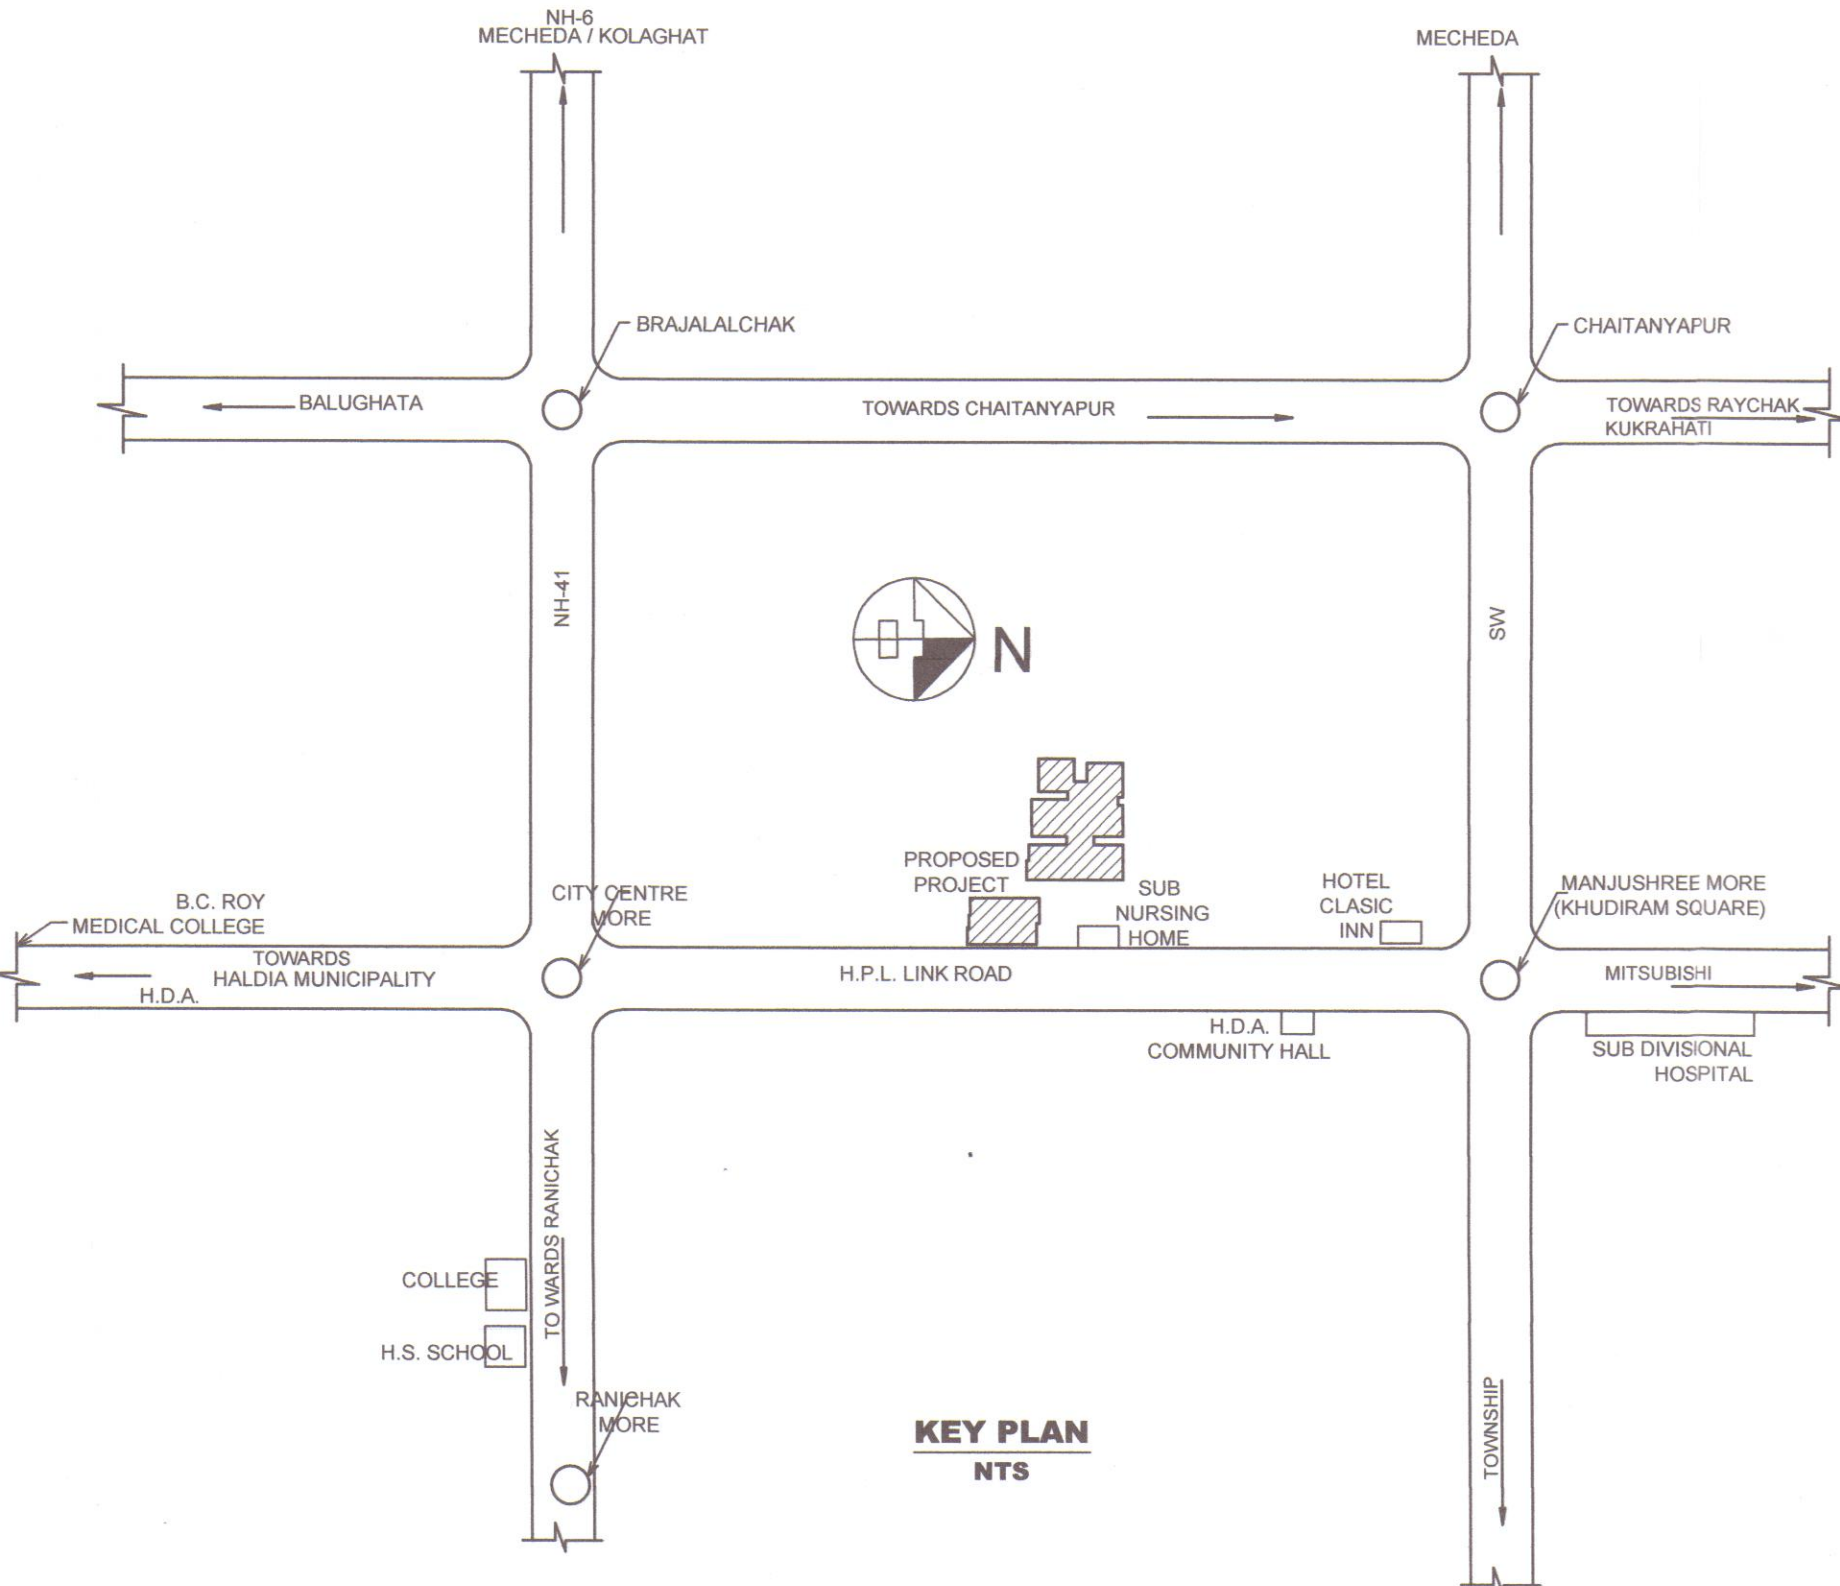

- NOTE:**
- ALL EXTERNAL WALLS ARE 200 MM. THK. & ALL INTERNAL WALLS ARE 125 MM. THK. UNLESS SPECIFIED OTHERWISE.
 - ALL DIMENSIONS ARE IN MM.
 - ALL DIMENSIONS REPRESENT STRUCTURAL DIMENSIONS AND DO NOT INCLUDE THICKNESS OF ANY FINISH.
 - READ THE DRAWING IN CONJUNCTION WITH ALL ELEVATION SECTION AND STRUCTURAL DRAWINGS.
 - CHECK THE DRAWINGS THOROUGHLY BEFORE EXECUTION.
 - CONCRETE PILE 500 MM DIA 1500 C/C

- SPECIFICATIONS:**
- ALL 200 MM THK. BRICKWORKS ARE TO BE DONE WITH 1:6 SAND-CEMENT MORTAR WITH A MAXIMUM LIFT OF 1.5 M.
 - ALL 125/75 MM THK. BRICKWORKS ARE TO BE DONE WITH 1:4 SAND-CEMENT MORTAR WITH A MAXIMUM LIFT OF 1.0 M.
 - PROVIDE HB NETTING IN 75 THK. BRICKWORK IN EVERY ALTERNATE LAYER AND IN 125 THK. BRICKWORK IN EVERY THIRD LAYER.
 - INTERNAL PLASTERWORK TO 125/75 BRICKWORK & TO ALL RCC WALLS TO BE DONE WITH 1:4 SAND-CEMENT MORTAR.
 - THICKNESS OF PLASTER:
 - CEILING-10MM
 - INTERNAL WALLS: 15 MM. ON FAIR SIDES, 19MM. ON UNFAIR SIDES
 - EXTERNAL WALLS: 25 MM. IN TWO LAYERS (1:6)
 - ALL BRICK WORK AND PLASTER WORK TO BE CURED BY SPRAYING WATER THRICE A DAY.
 - ALL HOLDFAST FOR DOOR/ WINDOW FRAME TO BE GROUTED TO BRICKWORKS/ CONCRETE IN 1:2:4 CONCRETE AND CURTED FOR 10 DAYS.
 - CONCRETE TO BE OF M 20 GRADE
 - ALL REINFORCEMENT SHOULD BE Fe-500
 - COVER TO REINFORCEMENT -
 - FOUNDATION : 40 mm
 - COLUMN : 40mm TO MAIN BAR
 - BEAMS : 25mm TO MAIN BAR
 - SLAB : 15mm

- AREA STATEMENT:-**
- TOTAL AREA OF LAND :- 971.52 SQM. (23.495 DEC.)
 - GROUND FLOOR
 - BLOCK-A** :- 101.25 SQM.
 - (a) PARKING AREA :- 42.44 SQM.
 - BLOCK-B** :- 441.13 SQM.
 - (b) FLOOR COVERED AREA :- 43.75 SQM.
 - 1ST, 2ND, 3RD, 4TH, 5TH, 6TH, & 7TH FLOOR COVERED AREA
 - BLOCK-A** :- 143.69 SQM. (EACH)
 - BLOCK-B** :- 451.23 SQM. (EACH)
 - GROUND COVERAGE :- 64.69 %
 - WIDTH OF MEANS OF ACCESS :- 18.0 M.
 - HEIGHT OF THE BUILDING :- 22.8 M.
 - F.A.R. CONSUMED :- 3.7

- DOOR & WINDOWS SCHEDULE.**
- | | |
|------------------|------------------|
| D1 = 900 X 2100 | W1 = 1500 X 1350 |
| D2 = 750 X 2100 | W2 = 1200 X 1350 |
| D3 = 1050 X 2100 | W3 = 600 X 450 |

PROPOSED (G+7) STORIED RESIDENTIAL BUILDING OF SHYAM SUNDAR DAS S/O- SITAL CHANDRA DAS & KALPANA DAS, W/O-SHYAM SUNDAR DAS, AT MOUZA-BASUDEVPUR, J.L. NO- 126, ON PLOT NO-1408 & 1403/4102, WARD NO-04, P.S -BURGHAK, UNDER HALDIA MUNICIPALITY DIST - PURBA MEDINIPUR.

SCALE :- 1: 25, 1:50 1: 100 & 1:200

শ্রী শ্যামসুন্দর দাস স/ও সীতাল চন্দ্র দাস ও কাল্পনা দাস পৌরসভাকে দিয়েছেন, অধিকাংশ জমেন প্রমাণিত হইলে, পৌর পরিষদে ২১৭ নম্বর প্রকল্পটি উইল।

The Terms and Conditions quoted in the letter vide Memo No. 4063 dated 03.11.2012, 23.11.2012, 10.12.2012, 15.12.2012, 18.12.2012, 23.12.2012, 27.12.2012, 30.12.2012, 02.01.2013, 05.01.2013, 08.01.2013, 11.01.2013, 14.01.2013, 17.01.2013, 20.01.2013, 23.01.2013, 26.01.2013, 29.01.2013, 01.02.2013, 04.02.2013, 07.02.2013, 10.02.2013, 13.02.2013, 16.02.2013, 19.02.2013, 22.02.2013, 25.02.2013, 28.02.2013, 01.03.2013, 04.03.2013, 07.03.2013, 10.03.2013, 13.03.2013, 16.03.2013, 19.03.2013, 22.03.2013, 25.03.2013, 28.03.2013, 31.03.2013, 03.04.2013, 06.04.2013, 09.04.2013, 12.04.2013, 15.04.2013, 18.04.2013, 21.04.2013, 24.04.2013, 27.04.2013, 30.04.2013, 03.05.2013, 06.05.2013, 09.05.2013, 12.05.2013, 15.05.2013, 18.05.2013, 21.05.2013, 24.05.2013, 27.05.2013, 30.05.2013, 02.06.2013, 05.06.2013, 08.06.2013, 11.06.2013, 14.06.2013, 17.06.2013, 20.06.2013, 23.06.2013, 26.06.2013, 29.06.2013, 02.07.2013, 05.07.2013, 08.07.2013, 11.07.2013, 14.07.2013, 17.07.2013, 20.07.2013, 23.07.2013, 26.07.2013, 29.07.2013, 01.08.2013, 04.08.2013, 07.08.2013, 10.08.2013, 13.08.2013, 16.08.2013, 19.08.2013, 22.08.2013, 25.08.2013, 28.08.2013, 31.08.2013, 03.09.2013, 06.09.2013, 09.09.2013, 12.09.2013, 15.09.2013, 18.09.2013, 21.09.2013, 24.09.2013, 27.09.2013, 30.09.2013, 03.10.2013, 06.10.2013, 09.10.2013, 12.10.2013, 15.10.2013, 18.10.2013, 21.10.2013, 24.10.2013, 27.10.2013, 30.10.2013, 02.11.2013, 05.11.2013, 08.11.2013, 11.11.2013, 14.11.2013, 17.11.2013, 20.11.2013, 23.11.2013, 26.11.2013, 29.11.2013, 02.12.2013, 05.12.2013, 08.12.2013, 11.12.2013, 14.12.2013, 17.12.2013, 20.12.2013, 23.12.2013, 05.12.2018, 08.12.2018, 11.