


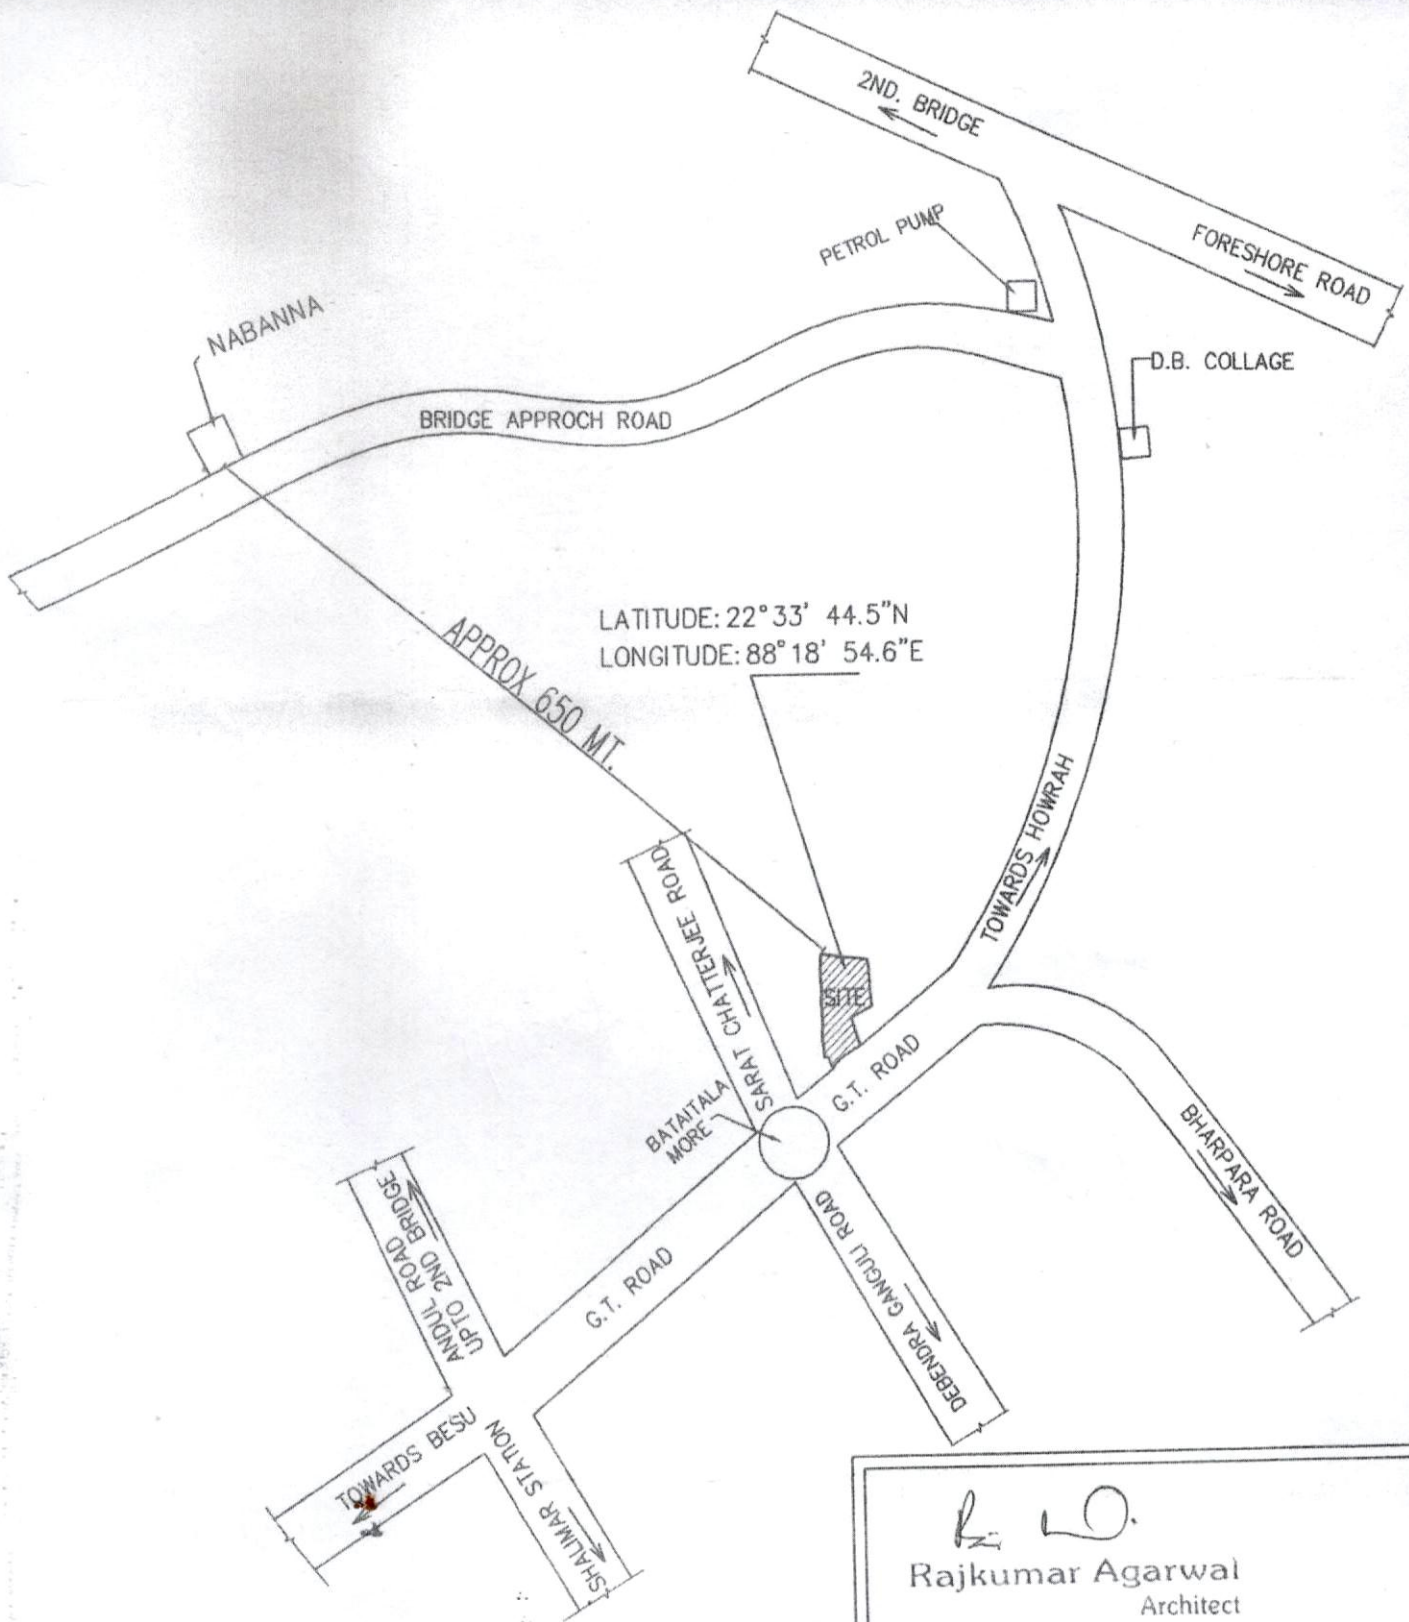

LOCATION PLAN

NTS



Signature

R. W.
Rajkumar Agarwal
Architect

Member of Council of
Architecture CA / 94 / 17940

SIGNATURE OF ARCHITECT

TITLE

SITE PLAN

PROJECT

PROPOSED G+XII(39.9 MT. HT.)STORIED HOUSHING COMPLEX
AT PRE NO.-360, G.T. ROAD(S), HOWRAH, SHEET
NO.-126,KHATIAN NO.-290, R.S. DAG NO.-329, SHEET
NO.-142, L.R. DAG NO.- 30, L.R. KHATIAN NO.-736 TO
741,P.S.- SHIBPUR, UNDER HOWRAH MUNICIPAL
CORPORATION,WARD NO.- 40, BOROUGH- VI, PIN-711103
"SHYAM TOWER"

SCALE
NTS

ARCHITECTS



RAJ AGRAWAL & ASSOCIATES.
8B, ROYD STREET,
KOLKATA-16.