



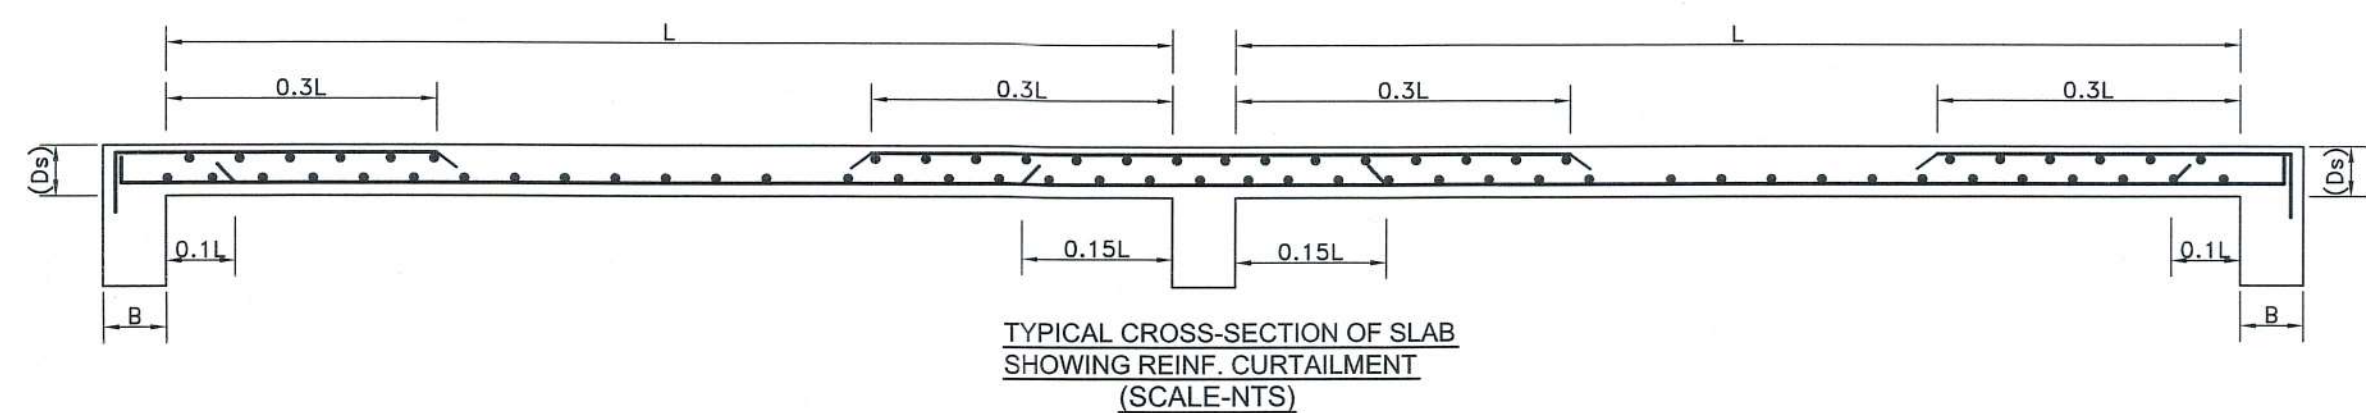

SLAB SCHEDULE				
SLAB THK.	SHORT SPAN		LONG SPAN	
	SUPPORT TOP	MID SPAN BOTTOM	SUPPORT TOP	MID SPAN BOTTOM
150	10# @150C/C	10# @200C/C	10# @150C/C	10# @150C/C
125	8# @150C/C	8# @150C/C	8# @150C/C	8# @150C/C

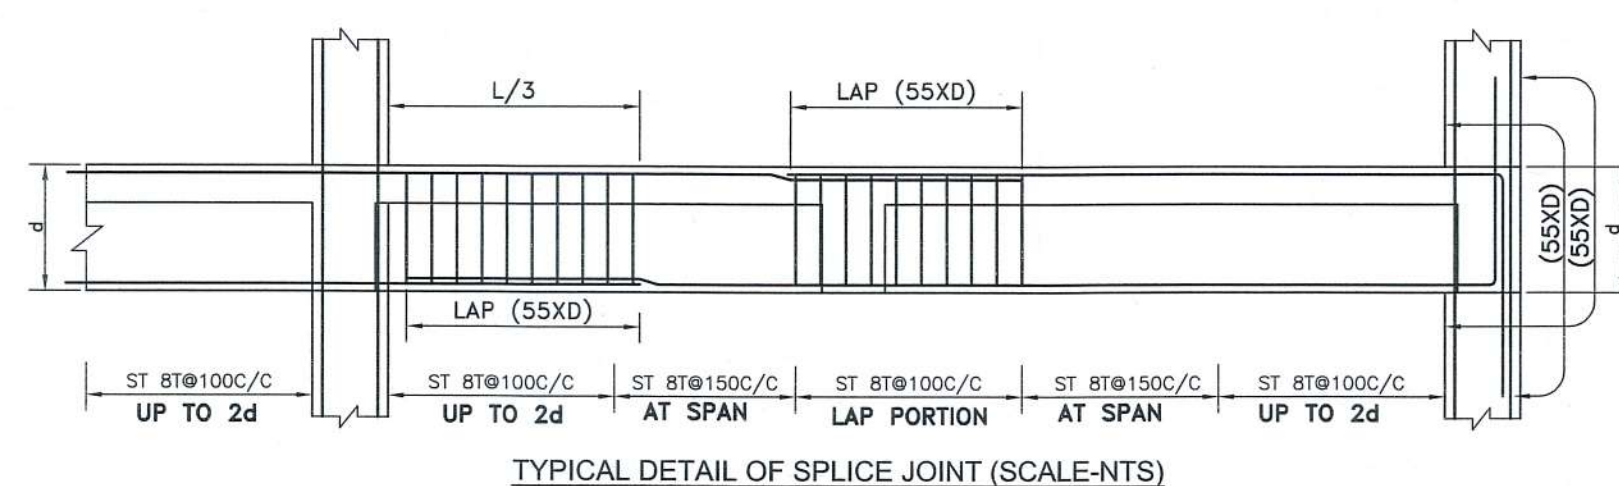


ESPACE
35-A, DR. SARAT BANERJEE ROAD, KOLKATA-700029
TeleFax : 91-33-2465-4130 / 4159
e-mail : espace@vsnl.net
WEBSITE : www.espaceindia.com

Petition No. 754 2018-19
 Permission for the new construction as
 proposed and change to the plan is granted
 Vide SI No. 8.0.C.8
 B.O.C. Meeting Dt. 28-9-2018
 Dated.....

Serampore Municipality

1. This plan is valid for three years and may
 be revalidated for the further two years on
 payment of necessary charges with production
 of original plan submitted with permission from
 2. Within one month after the completion of new
 construction or a portion thereof, the
 owner must be informed this to the Municipal
 Authority for interim assignment on a prescribed
 form.

The Plan has been drawn as
 per NMB Rule 2007 and may
 be approved

Chandjit Chakraborty
 Urban Infrastructure Expert
 Serampore Municipality

Nirsonjan Bandyopadhyay
 Technical Advisor
 Retd. Chief MED
 Serampore Municipality