






G.A. AT TYPICAL FLOOR LEVEL
TOWER-2

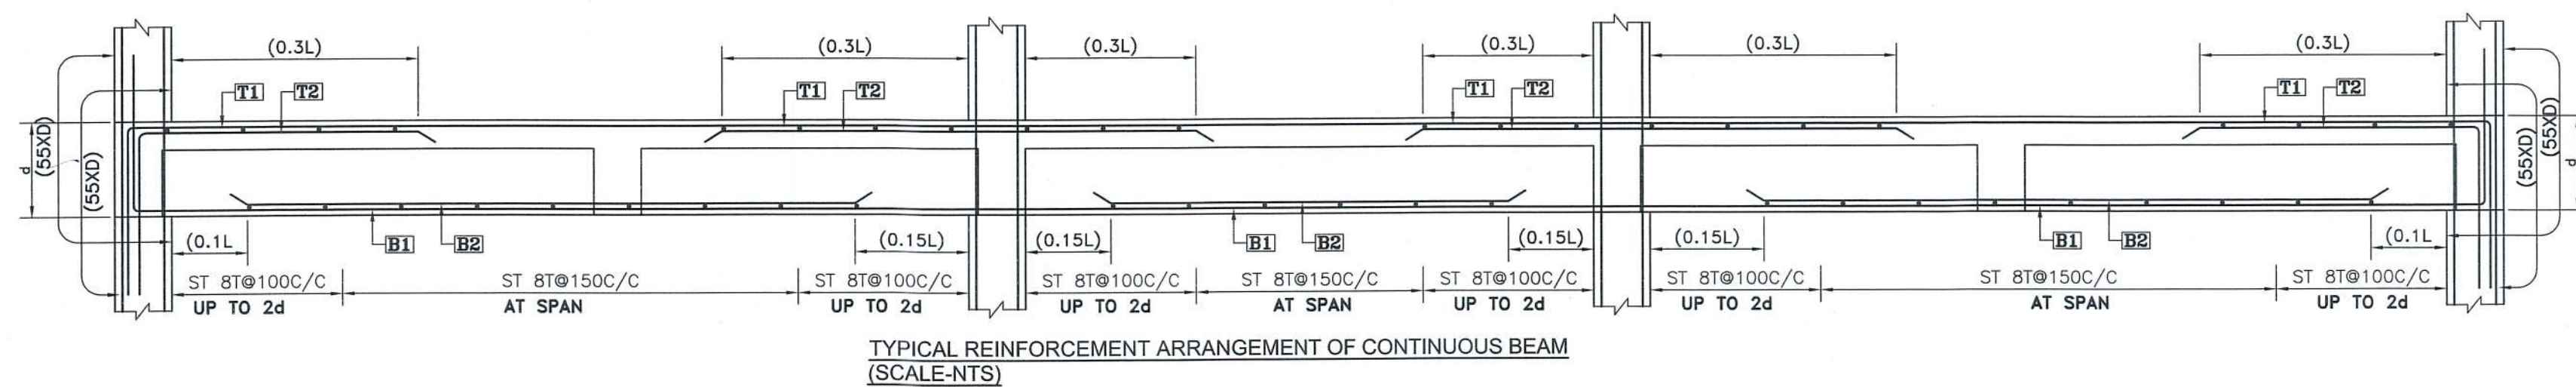

TYPICAL REINFORCEMENT ARRANGEMENT OF CONTINUOUS BEAM
(SCALE-NTS)

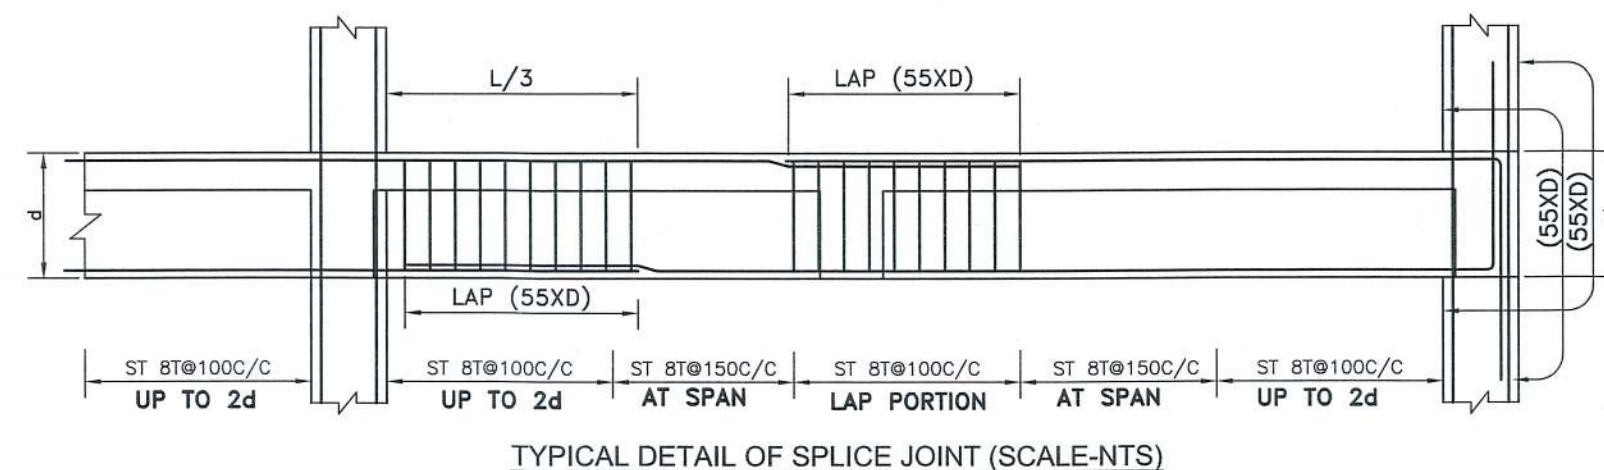

TYPICAL DETAIL OF SPLICE JOINT (SCALE-NTS)

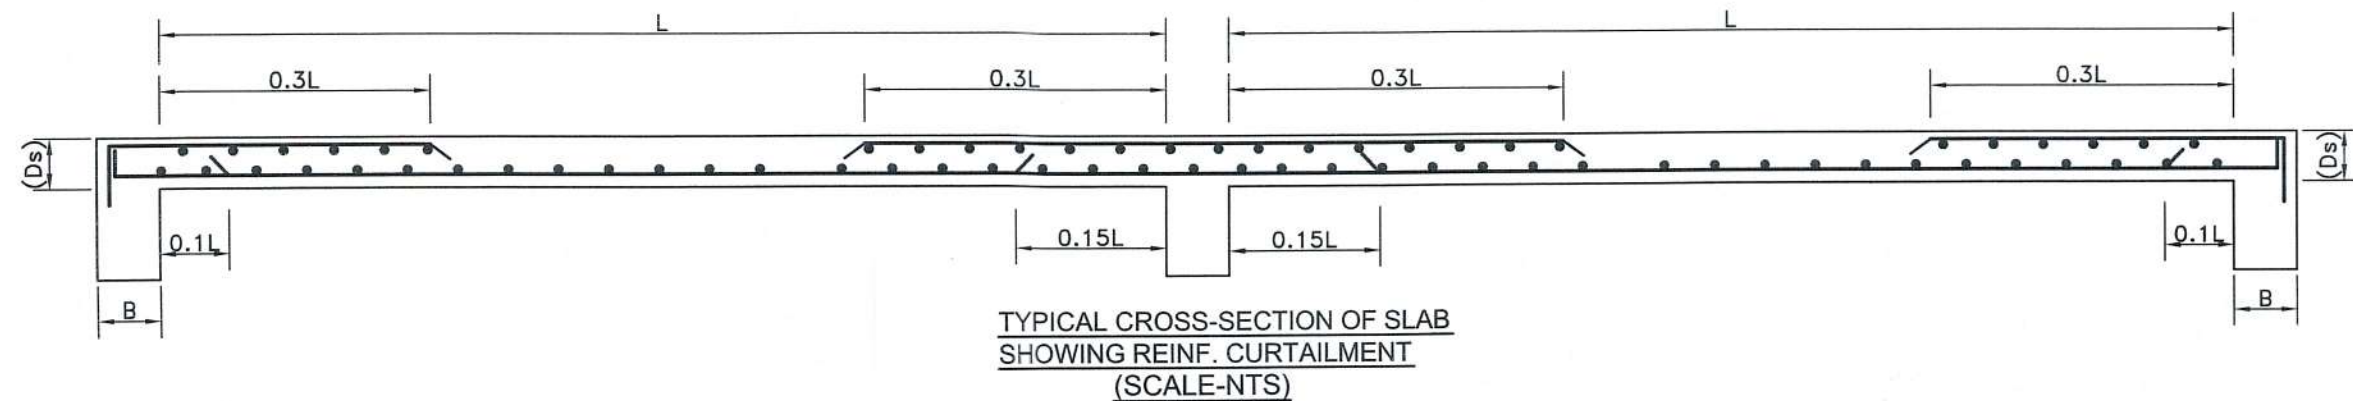

TYPICAL CROSS-SECTION OF SLAB
SHOWING REINFORCEMENT (SCALE-NTS)

BEAM SCHEDULE FOR TOWER-2							
BEAM MKD.	BEAM SIZE	SUPPORT REINFORCEMENT			SPAN REINFORCEMENT		
		TOP	BOTTOM	STIRRUPS	TOP	BOTTOM	STIRRUPS
BM-1	200X800	3-25T +3-16T	3-25T	8T@100C/C	2-25T	3-25T +3-16T	8T@150C/C
BM-2	200X800	3-20T +3-16T	3-20T	8T@100C/C	2-20T	3-20T	8T@150C/C
BM-3,8,11	200X400	2-16T	3-20T	8T@100C/C	2-16T	3-20T	8T@150C/C
BM-4	200X800	3-20T	3-25T	8T@100C/C	3-20T	3-25T +3-25T	8T@150C/C
BM-4A	200X500	2-16T	3-16T	8T@100C/C	2-16T	3-16T	8T@150C/C
BM-5	200X800	3-25T +3-20T	3-25T	8T@100C/C	2-25T	3-25T +3-20T	8T@150C/C
BM-6	200X800	2-16T	3-20T	8T@100C/C	2-16T	3-20T	8T@150C/C
BM-7	200X400	2-16T	3-20T	8T@100C/C	2-16T	3-20T	8T@150C/C
BM-8	200X500	3-20T	3-20T	8T@100C/C	2-20T	3-20T	8T@150C/C
BM-9	200X800	3-25T +3-20T	3-25T	8T@100C/C	2-25T	3-25T +3-16T	8T@150C/C
BM-10	200X800	3-25T +3-20T	3-25T	8T@100C/C	2-25T	3-25T +3-25T	8T@150C/C
BM-11	200X400	2-16T	3-20T	8T@100C/C	2-16T	3-20T	8T@150C/C
BM-11A	200X800	3-25T +3-16T	3-25T	8T@100C/C	2-25T	3-25T	8T@150C/C
BM-12	200X800	3-20T	3-25T	8T@100C/C	3-20T	3-25T +3-20T	8T@150C/C
BM-13	200X400	2-16T	3-16T	8T@100C/C	2-16T	3-16T	8T@150C/C
BM-14	200X800	3-25T +3-20T	3-25T	8T@100C/C	2-25T	3-25T +3-20T	8T@150C/C
BM-15	200X800	3-25T +3-20T	3-25T	8T@100C/C	2-25T	3-25T +3-20T	8T@150C/C
BM-16	200X400	2-16T	3-16T	8T@100C/C	2-16T	3-16T	8T@150C/C
BM-17	200X800	3-25T +3-16T	3-25T	8T@100C/C	2-25T	3-25T	8T@150C/C
BM-18	200X800	3-25T +3-16T	3-25T	8T@100C/C	2-25T	3-25T	8T@150C/C
BM-19	200X500	3-20T	3-20T	8T@100C/C	3-20T	3-20T	8T@150C/C
BM-20	200X500	3-20T +3-16T	3-20T	8T@100C/C	2-20T	3-20T	8T@150C/C
BM-21	200X500	3-20T +3-16T	3-20T	8T@100C/C	2-20T	3-20T	8T@150C/C
FC-1	100X800	2-12T	2-12T	8T@150C/C	2-12T	2-12T	8T@150C/C

SLAB SCHEDULE							
SLAB THK.	SHORT SPAN				LONG SPAN		
	SUPPORT	TOP	MID SPAN	BOTTOM	SUPPORT	MID SPAN	BOTTOM
150	10#	8#	150C/C	10#	8#	150C/C	10#
125	8#	8#	150C/C	8#	8#	150C/C	8#

PROJECT
PROPOSED G+12 STOREYED AFFORDABLE HOUSING UNDER PRADHAN MANTRI AWAS YOJANA AT MUNICIPAL HOLDING NO. 31, KANAILAL GOSWAMI SARANI, UNDER CIRCLE NO. 'F', OF THE SERAMPORE MUNICIPALITY COMPRISED IN L.R. DAG NOS. 2588, 2589, 2597, 2598, 2603, 2604, 2605, 2607, 2608, 2609, 2610, 2611, 2612, 2614, 2615, 2616, 2617, 2618, 2619, 2620, 2621, 2622, 2623, 2624, 2625, 2626, 2627, 2628, 2629, 2631, 2642, MOUZA: MAHESH, P.S. SERAMPORE, J.L.: 15, L.R. KHATIAN NO. 11337, P.O. SERAMPORE, PIN: 712201, DISTRICT HOOGHLY, WEST BENGAL.

TITLE
GA. OF TYPICAL FLOOR , FLOOR BEAM & SLAB SCHEDULE (TOWER-2)

- ALL DIMENSIONS ARE IN MM EXCEPT NOTED.
- GRADE OF CONCRETE M40/M30
- GRADE OF STEEL Fe500

EDEN INFRACON PRIVATE LIMITED
Kun Sengupta Director
CONSTITUTED ATTORNEY OF
PYRAMID ENCLAVE (P) LTD.

SIGNATURE OF OWNER
WE DO HEREBY CERTIFY THAT THE FOUNDATION AND SUPERSTRUCTURE OF THE BUILDING PROPOSED FOR CONSTRUCTION AT MUNICIPAL HOLDING NO. 29 K.L. GOSWAMI SARANI, UNDER CIRCLE NO. 'F', OF THE SERAMPORE MUNICIPALITY COMPRISED IN L.R. DAG NOS. 2501, 2502, 2503, 2504, 2528, 2573, 2576, 2577, 2578,389

Petition No. 754 of 2018-19
Permission for the new construction as
proposed and shown in the plan is granted.
Vide SI No. B-6-C8 and corresponding
B.O.C. Meeting 28.9.2018
Dated 17/10/2018

Serampore Municipality
1. This plan is valid for three years and may
be revalidated for the further two years or
payment of necessary charges with production
of original plan allowing with prescribed from
2. Within one month after the completion of new
construction or a suitable portion thereof, the
owner must be informed this to the Municipal
Authority for interim assessment on a prescribed
form.

Nirajan Barua
Technical Advisor
Field Chief MED
Serampore Municipality

The plan has been drawn as
per WMB Rules 2007 & may
be approved

Chandrima Chakraborty
Urban Infrastructure Expert
Serampore Municipality