

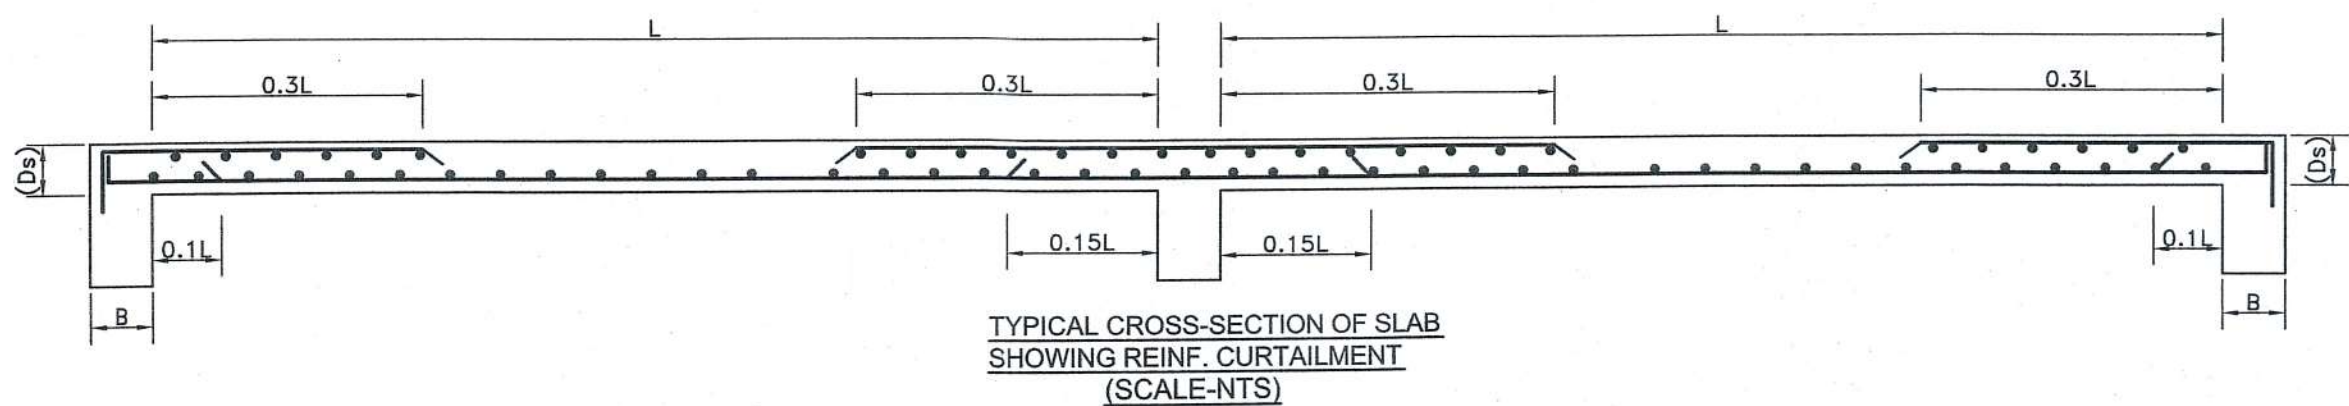


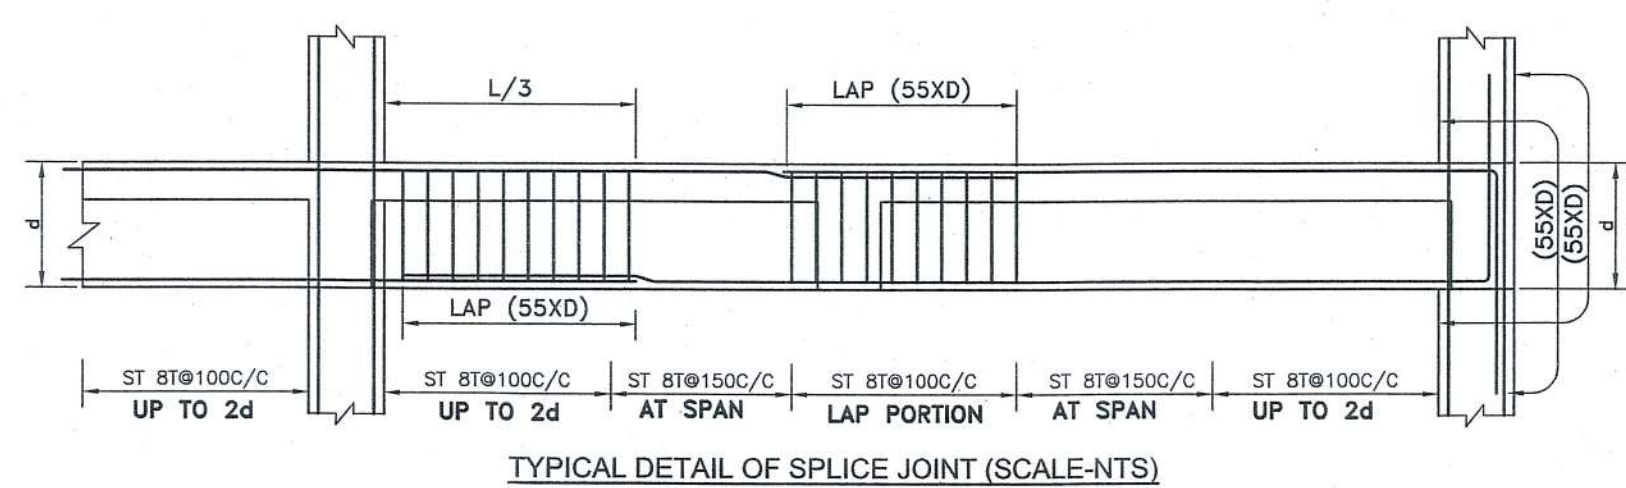

SLAB SCHEDULE					
SLAB THK.	SHORT SPAN			LONG SPAN	
	SUPPORT TOP	MID SPAN	BOTTOM	SUPPORT TOP	MID SPAN BOTTOM
150	10# @150C/C	10# @200C/C		10# @150C/C	10# @150C/C
125	8# @150C/C	8# @150C/C		8# @150C/C	8# @150C/C

BEAM SCHEDULE FOR TOWER-8							
BEAM MKD.	BEAM SIZE	SUPPORT REINFORCEMENT			SPAN REINFORCEMENT		
		TOP	BOTTOM	STIRRUPS	TOP	BOTTOM	STIRRUPS
BM-1	200x800	3-25T +3-20T	3-25T	8T@100C/C	2-25T	3-25T +3-16T	8T@150C/C
BM-2	200x800	3-25T +3-16T	3-25T	8T@100C/C	2-25T	3-25T	8T@150C/C
BM-3,4	200x800	2-16T	3-16T	8T@100C/C	2-16T	3-16T	8T@150C/C
BM-5	200x500	3-20T +3-16T	3-25T	8T@100C/C	2-20T	3-25T +3-16T	8T@150C/C
BM-6	200x800	3-25T +3-16T	3-25T	8T@100C/C	2-25T	3-25T	8T@150C/C
BM-7,8	200x400	2-16T	3-16T	8T@100C/C	2-16T	3-16T	8T@150C/C
BM-9,9A	200x600	3-16T	3-25T	8T@100C/C	3-16T	3-25T +3-20T	8T@150C/C
BM-10	200x400	2-16T	3-20T	8T@100C/C	2-16T	3-20T	8T@150C/C
BM-11	200x400	2-16T	3-16T	8T@100C/C	2-16T	3-16T	8T@150C/C
BM-12	200x600	3-25T +3-20T	3-25T	8T@100C/C	2-25T	3-25T +3-20T	8T@150C/C
BM-13	200x600	3-25T +3-20T	3-25T	8T@100C/C	2-25T	3-25T +3-20T	8T@150C/C
BM-14	200x800	3-25T +3-20T	3-25T	8T@100C/C	2-25T	3-25T +3-20T	8T@150C/C
BM-15	200x600	3-25T +3-20T	3-25T	8T@100C/C	2-25T	3-25T +3-16T	8T@150C/C
BM-16	200x600	3-25T +3-20T	3-25T	8T@100C/C	2-25T	3-25T +3-20T	8T@150C/C
BM-17	200x500	3-25T +3-16T	3-25T	8T@100C/C	2-25T	3-25T	8T@150C/C
BM-18	200x500	3-20T	3-20T	8T@100C/C	3-20T	3-20T	8T@150C/C
BM-19,21	200x600	3-25T +3-16T	3-25T	8T@100C/C	2-25T	3-25T	8T@150C/C
BM-20	200x500	3-32T +3-25T	3-32T	8T@100C/C	3-32T	3-32T +3-25T	8T@150C/C

G.A AT TYPICAL FLOOR LEVEL
(ALL SLAB 125 THK.)
TOWER-8

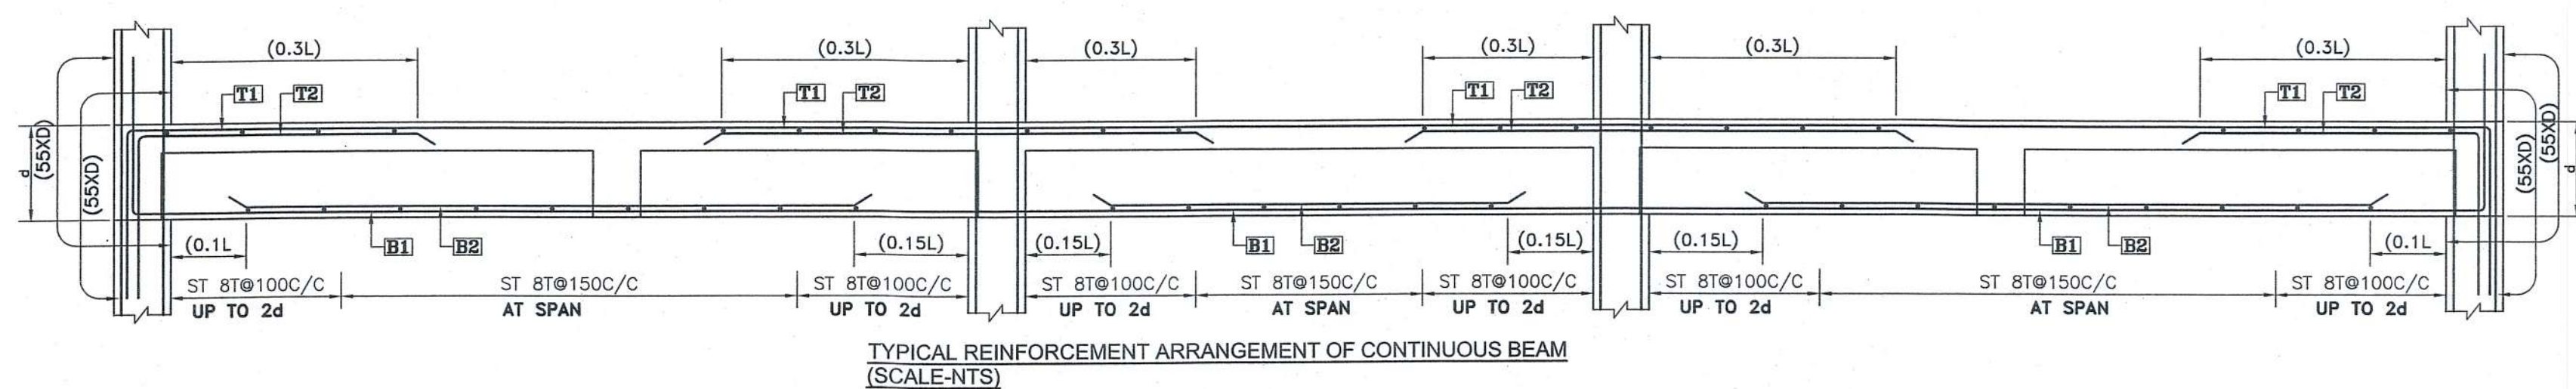

PROJECT
PROPOSED G+12 STOREYED AFFORDABLE HOUSING
UNDER PRADHAN MANTRI AWAS YOJANA AT
MUNICIPAL HOLDING NO. 31, KANAILAL GOSWAMI
SARANI, UNDER CIRCLE NO. 'F', OF THE SERAMPORE
MUNICIPALITY COMPRISED IN L.R. DAG NOS. 2588,
2589, 2597, 2598, 2603, 2604, 2605, 2607, 2608, 2609,
2610, 2611, 2612, 2614, 2615, 2616, 2617, 2618, 2619,
2620, 2621, 2622, 2623, 2624, 2625, 2626, 2627, 2628,
2629, 2631, 2642, MOUZA: MAHESH, P.S. SERAMPORE,
J.L.: 15, L.R. KHATIAN NO. 11337, P.O. SERAMPORE,
PIN: 712201, DISTRICT HOOGHLY, WEST BENGAL.

TITLE
GA. OF TYPICAL FLOOR , BEAM & SLAB
SCHEDULE (TOWER-8)

- ALL DIMENSIONS ARE IN MM EXCEPT NOTED.
- GRADE OF CONCRETE M40/M30
- GRADE OF STEEL Fe500

EDEN INFRACON PRIVATE LIMITED
K. Sengupta
Director
CONSTITUTED ATTORNEY
OF
PYRAMID ENCLAVE (P) LTD.

SIGNATURE OF OWNER
WE DO HEREBY CERTIFY THAT THE FOUNDATION AND SUPERSTRUCTURE OF THE BUILDING PROPOSED FOR CONSTRUCTION
AT MUNICIPAL HOLDING NO.29,K.L.GOSWAMI SARANI, UNDER CIRCLE NO. 'F', OF THE SERAMPORE MUNICIPALITY COMPRISED
IN L.R. DAG NOS. 2501, 2502, 2503, 2504, 2528, 2573, 2574, 2575, 2576, 2578, 2579, 2580, 2581, 2582, 2583, 2584,
2585, 2590, 2594, 2596, 2597, 2642, 2643, MOUZA: MAHESH, P.S. SERAMPORE, J.L.: 15, L.R. KHATIAN NO. 11337, P.O.
SERAMPORE, PIN: 712201, DISTRICT HOOGHLY, WEST BENGAL HAVE BEEN SO DESIGNED BY ME/US WILL MAKE SUCH
FOUNDATION AND SUPERSTRUCTURE SAFE IN ALL RESPECT INCLUDING THE CONSIDERATION OF BEARING CAPACITY AND
SETTLEMENT OF SOIL ETC.

MALAY KUMAR GHOSH
Regn. No. CA/92/14854
35A, Dr. Sarat Banerjee Road
Kolkata - 700 029

SIGNATURE OF ARCHITECT
MALAY KUMAR GHOSH
REGN. NO. CA/92/14854
35A, DR. SARAT BANERJEE
ROAD, KOLKATA-700 029
KMC ENLISTMENT NO.180(A)

BIBEK BIKASH MULLICK
E.S.E. - 1/76
KOLKATA MUNICIPAL CORPORATION
K. Sengupta
KOUSHIK SENGUPTA
B.E.(CIVIL), M.E. (STRUCTURE)
ESE - 1/76 (K.M.C.)

SIGNATURE OF STRUCTURAL ENGINEER
BIBEK BIKASH MULLICK
SIG. OF STRUCTURAL
REVIEWER

ALOK ROY
Empowered Geotechnical Engineer
Kolkata Municipal Corporation
Class-I, No.-G.T/111
6A, Milon Park
Kolkata-700 084

SIGNATURE OF GEOTECHNICAL ENGINEER
GEOTEST ENGINEERS PVT.LTD.
ALOK ROY
GTE - 1/11
6A, MILON PARK,GARIA,KOLKATA-700084,

DESIGNED-BBM
CHECKED-BBM
DEALT - P.P
DRG. NO-PMC/MUN/ST/SERAMPORE/08

STRUCTURAL CONSULTANT
P M CONSULTANT
35A, DR. SARAT BANERJEE ROAD, KOL.-29
PHONE- 9830461784,
e-mail- bibekbm@rediffmail.co

ESPACE
35-A, DR. SARAT BANERJEE ROAD, KOLKATA-700029
TeleFax : 91-33-2465-4130 / 4159
e-mail : espace@vsnl.net
WEBSITE : www.espaceindia.com

Petition No. 754 of 2012-19
 Permission for the new construction as
 proposed and shown in plan has been granted
 vide B.O.C. No. 28-9, 29-68
 Dated 17/01/14

Serampore Municipality

The Plan has been drawn as
 per WSHB Rule 2007 and may
 be approved

Chandrayit Chakrabarty
 Urban Infrastructure Expert
 Serampore Municipality

1. This plan is valid for three years and may
 be renewed for two years on
 payment of the fee for production
 of original plan as mentioned from.
 2. Within one year of the date of new
 construction or a part thereof, the
 owner must be liable to the Municipal
 Authority for inspection on a prescribed
 form.

Niranjana Roy
 Technical Advisor
 Retd. Chief MED
 Serampore Municipality