

DAG NO :918

DAG NO :555

DAG NO :557

DAG NO :553

DAG NO :554

DAG NO :552

DAG NO :914

DAG NO :912

DAG NO :913

DAG NO :900

DAG NO :897

DAG NO :968

DAG NO :895

DAG NO :852

DAG NO :894

DAG NO :851

DAG NO :850

DAG NO :844

DAG NO :492

DAG NO :493

DAG NO :494

DAG NO :487

DAG NO :488

60 M WIDE MAIN ROAD

WATER BODY

CERTIFIED THAT I HAVE GONE THROUGH THE WEST BENGAL MUNICIPAL BUILDING RULES 2007 AND ALSO UNDERTAKE TO ABIDE BY THOSE RULES DURING AND AFTER THE CONSTRUCTION OF THE BUILDING.

SIG. OF OWNER

CERTIFICATE OF STRUCTURAL STABILITY


WE HEREBY CERTIFY THAT THE FOUNDATION AND SUPERSTRUCTURE OF THE BUILDING PROPOSED FOR CONSTRUCTION MOUZA MAHISH BATHAN, R.S. DAG NO. - 488, 489, 491, 492, 549, 550, 551, 552, 553, 555, 561, MOUZA THAKDARI, R.S. DAG NO. - 852, 918, WARD NO. - 28, PROVISIONAL HOLDING NO. - 001, BIDHANNAGAR MUNICIPAL CORPORATION, (WARD NO. - 1, BIDHANNAGAR MUNICIPALITY, PREVIOUSLY), KOLKATA, WEST BENGAL.

HAVE BEEN SO DESIGNED BY ME/JS WILL MAKE SUCH FOUNDATION AND SUPER STRUCTURE SAFE IN ALL RESPECT INCLUDING THE CONSIDERATION OF BEARING CAPACITY AND SETTLEMENT OF SOIL ETC.

CERTIFIED THAT THE PLAN HAS BEEN DESIGNED AND DRAWN UP STRICTLY ACCORDING TO THE WEST BENGAL MUNICIPAL BUILDING RULES, 2007.

I HAVE CHECKED THE STRUCTURAL CALCULATIONS MADE BY SRI CHANDI PRASAD KHANRA, R.S.E. IN THE CALCULATIONS IS FOUND CORRECT AND STRUCTURE IS SAFE AND STABLE IN ALL RESPECT.

SIGNATURE OF ARCHITECT, SIGNATURE OF STRUCTURAL ENGINEER, SIGNATURE OF GEO-TECHNICAL ENGINEER, SIGNATURE OF STRUCTURAL REVIEWER

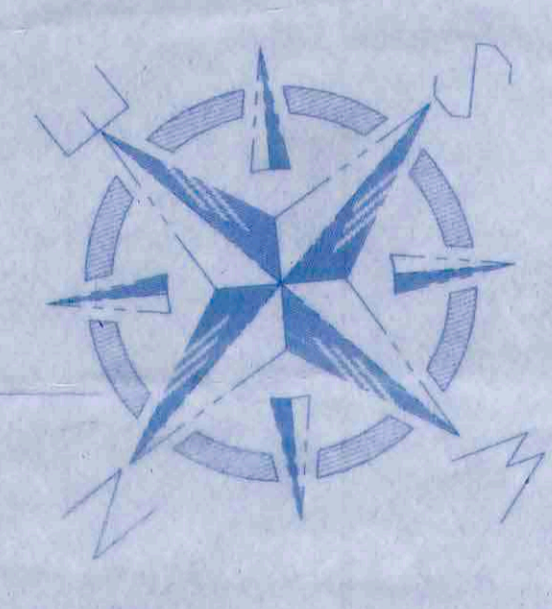

PROJECT:

PLAN PROPOSAL FOR ADDITIONAL 6 FLOORS OVER SANCTIONED B+G+19 STORED, WING (A & B); ADDITIONAL 7 FLOORS OVER SANCTIONED B+G+18 STORED, WING (C & D); ADDITIONAL 2 FLOORS OVER SANCTIONED B+G+19 STORED, WING (E & F); WITH ADDITION OF B+G+25 STORED NEW BUILDING, WING G; ALONG WITH ADDITIONAL 2 FLOORS OVER SANCTIONED B+G STORED CLUB BUILDING AT MOUZA MAHISH BATHAN, R.S. DAG NO. - 489, 490, 491, 492, 549, 550, 551, 552, 553, 555, 561, MOUZA THAKDARI, R.S. DAG NO. - 852, 918, WARD NO. - 28, PROVISIONAL HOLDING NO. - 001, BIDHANNAGAR MUNICIPAL CORPORATION, (WARD NO. - 1, BIDHANNAGAR MUNICIPALITY, PREVIOUSLY), KOLKATA, WEST BENGAL, VIDE BUILDING PLAN SANCTION NO:A/BM/623, DATED:1.11.2013.

Table with 4 columns: JOB NO., DRG. NO., REVISION NO., TITLE, SCALE, DEALT BY, DATE. Includes project details and revision history.

BASEMENT PLAN SCALE:1:250



SANON SEN & ASSOCIATES (P) LTD. ARCHITECTS, ENGINEERS & INTERIOR DESIGNERS 5, RUSSEL STREET, KOLKATA-700 071

FINAL