



1st. FLOOR PLAN (RESIDENTIAL FLAT)
Scale 1:100

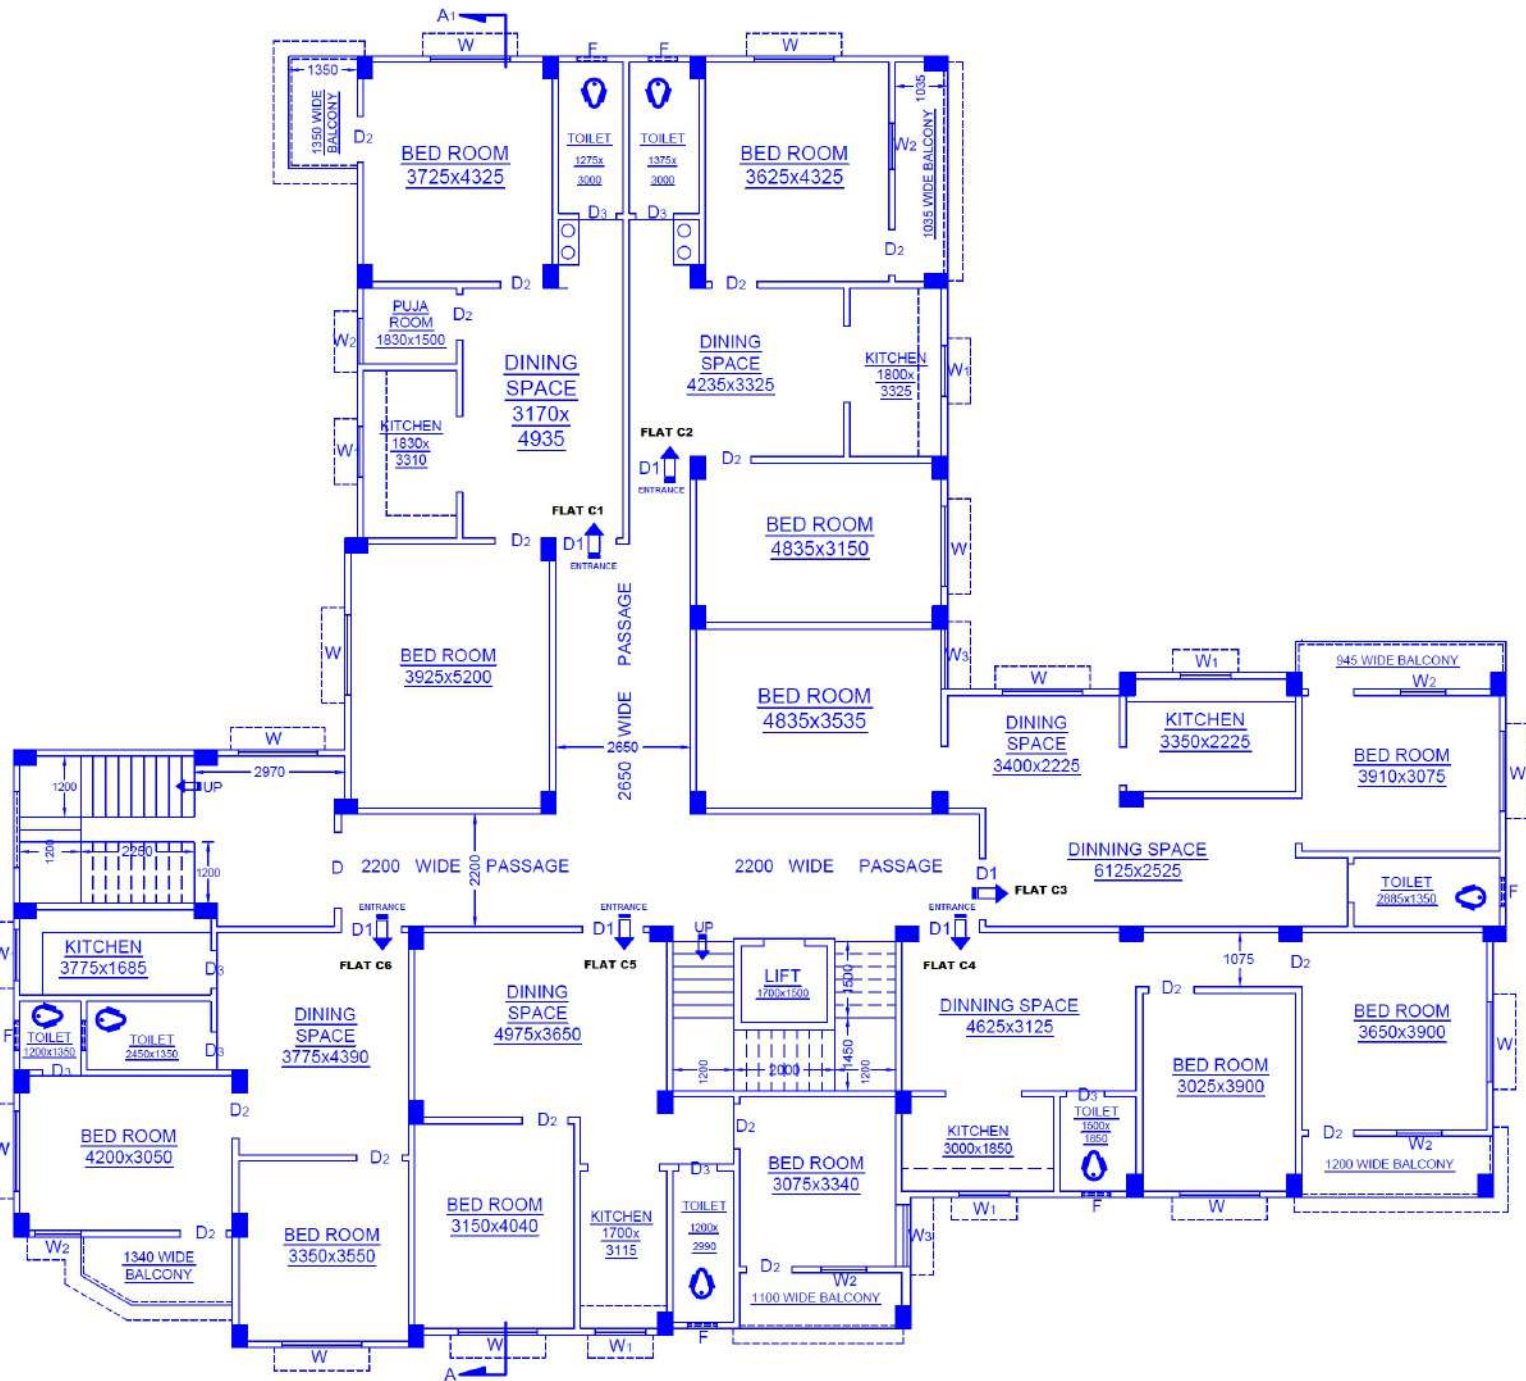

2nd. FLOOR PLAN (RESIDENTIAL FLAT)
Scale 1:100

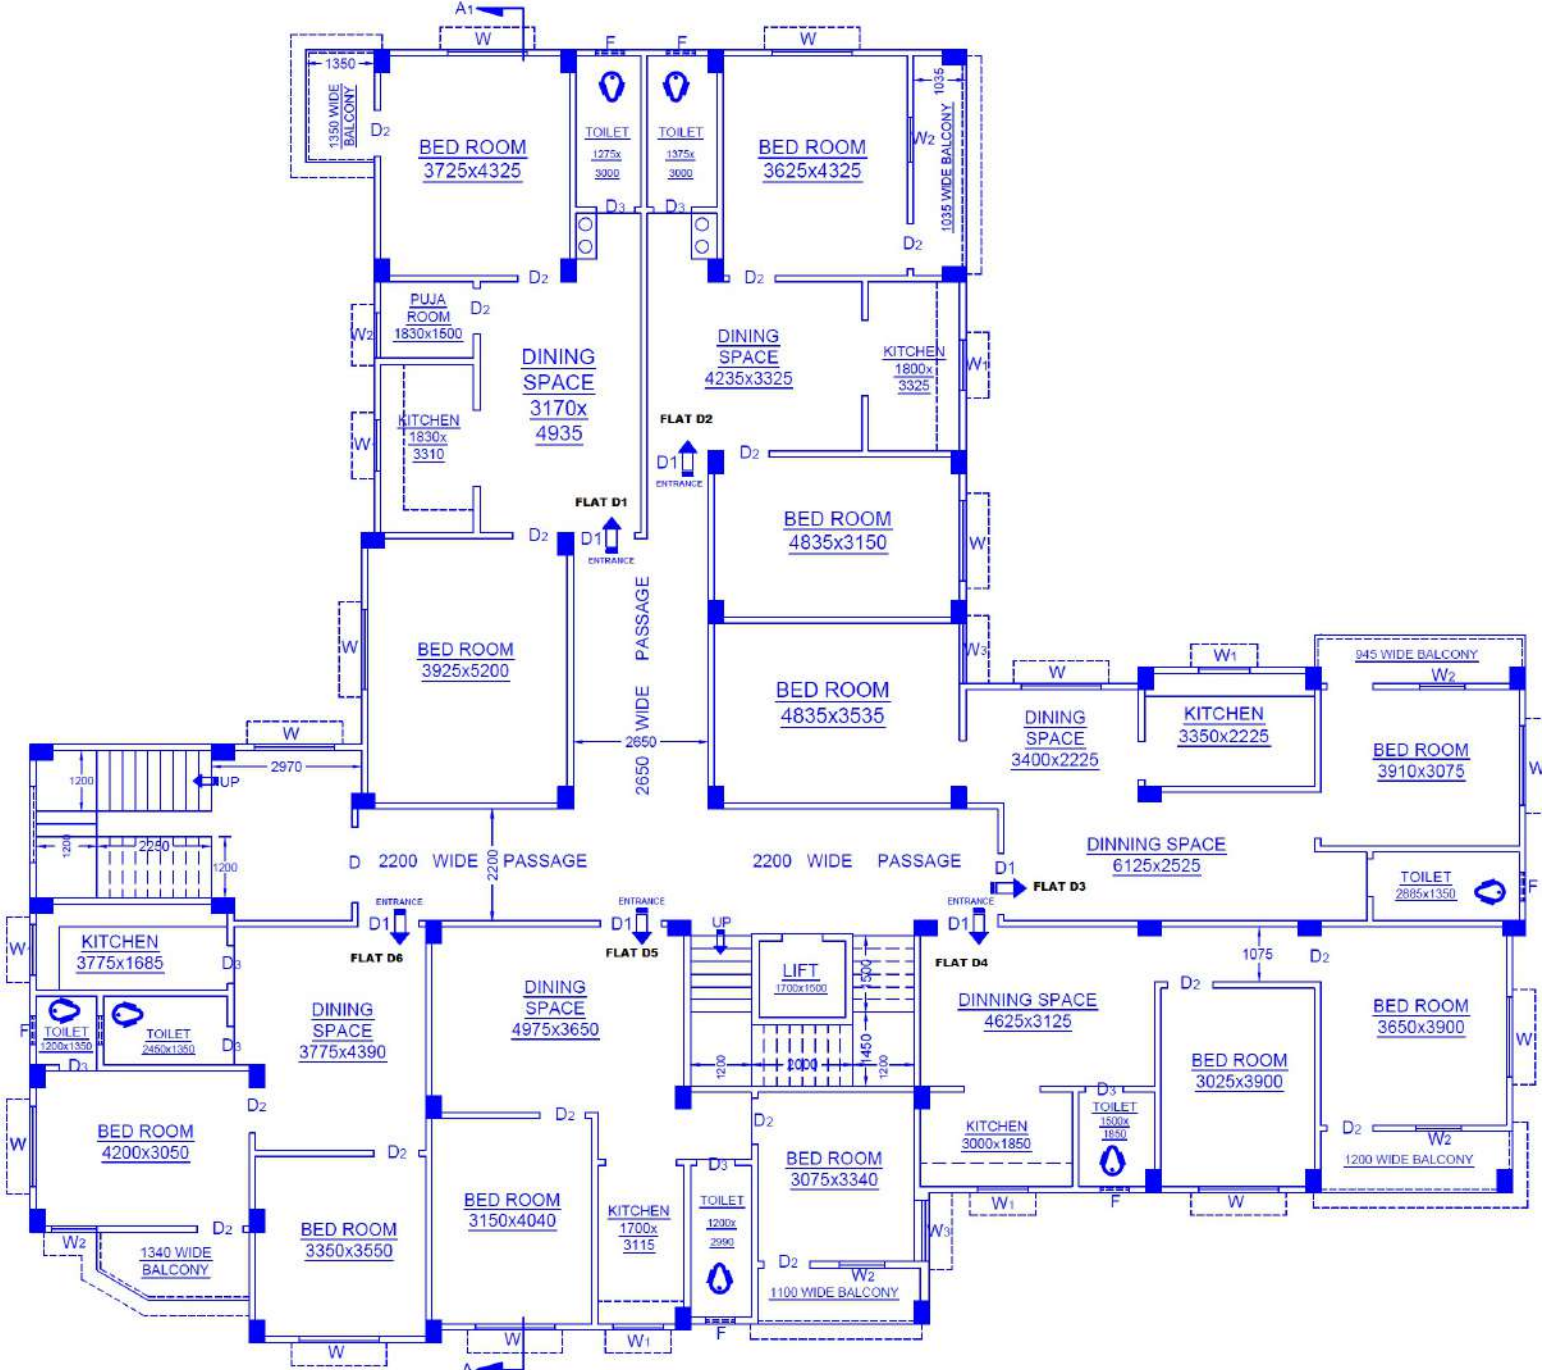

3rd. FLOOR PLAN (RESIDENTIAL FLAT)
Scale 1:100

