



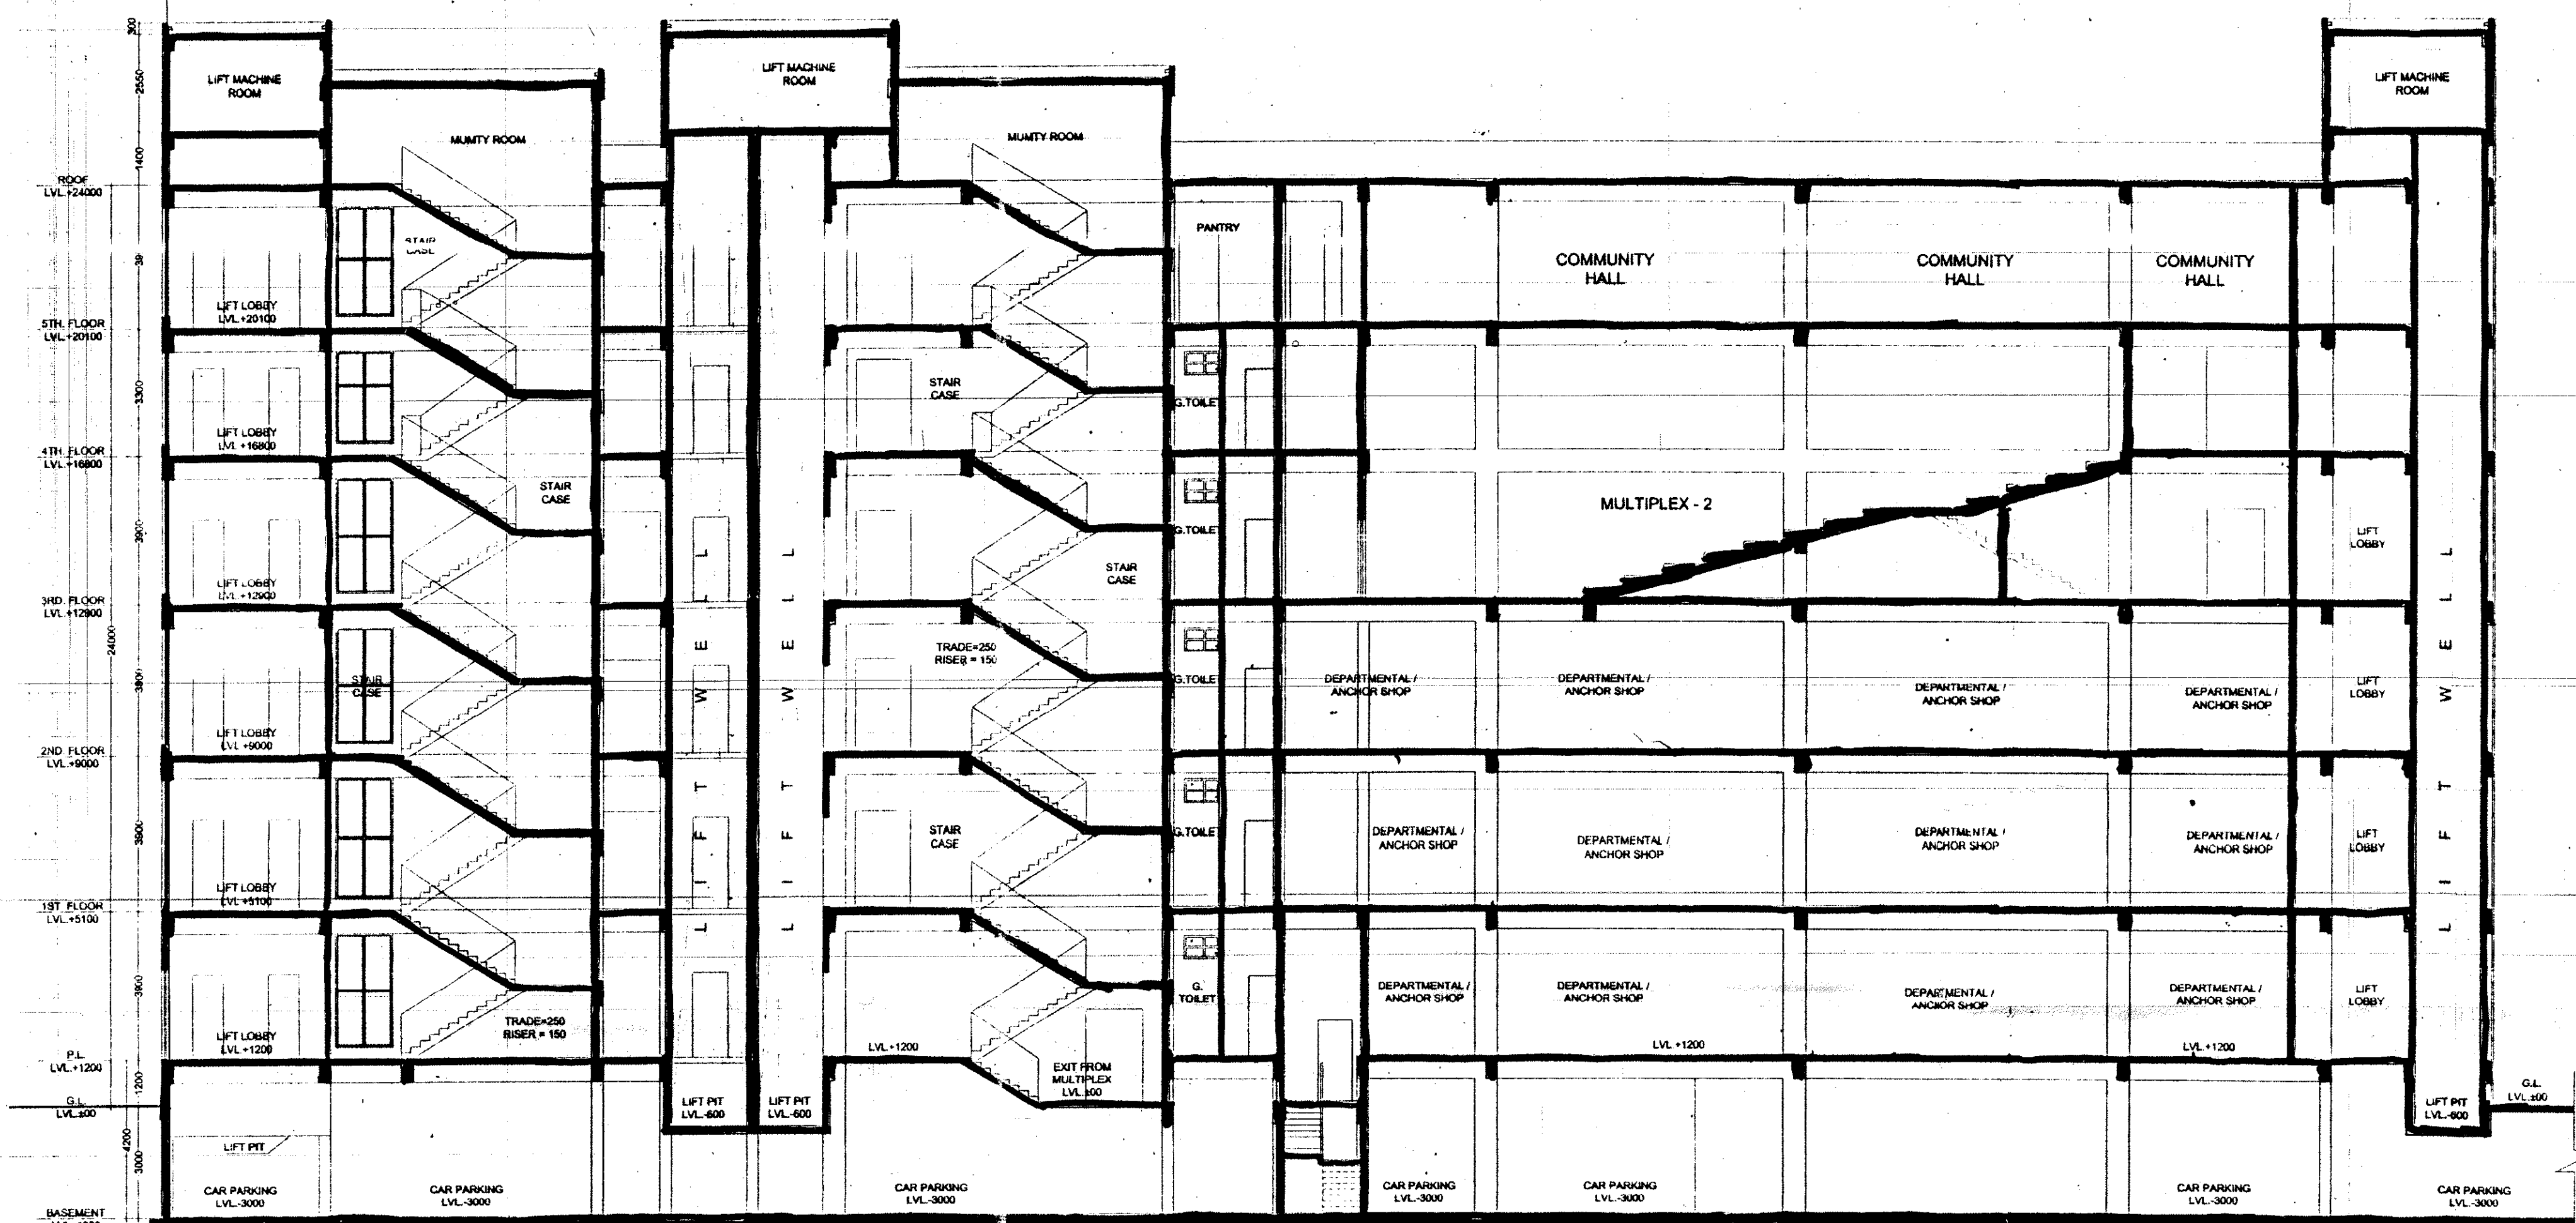

SECTION AT - A-A

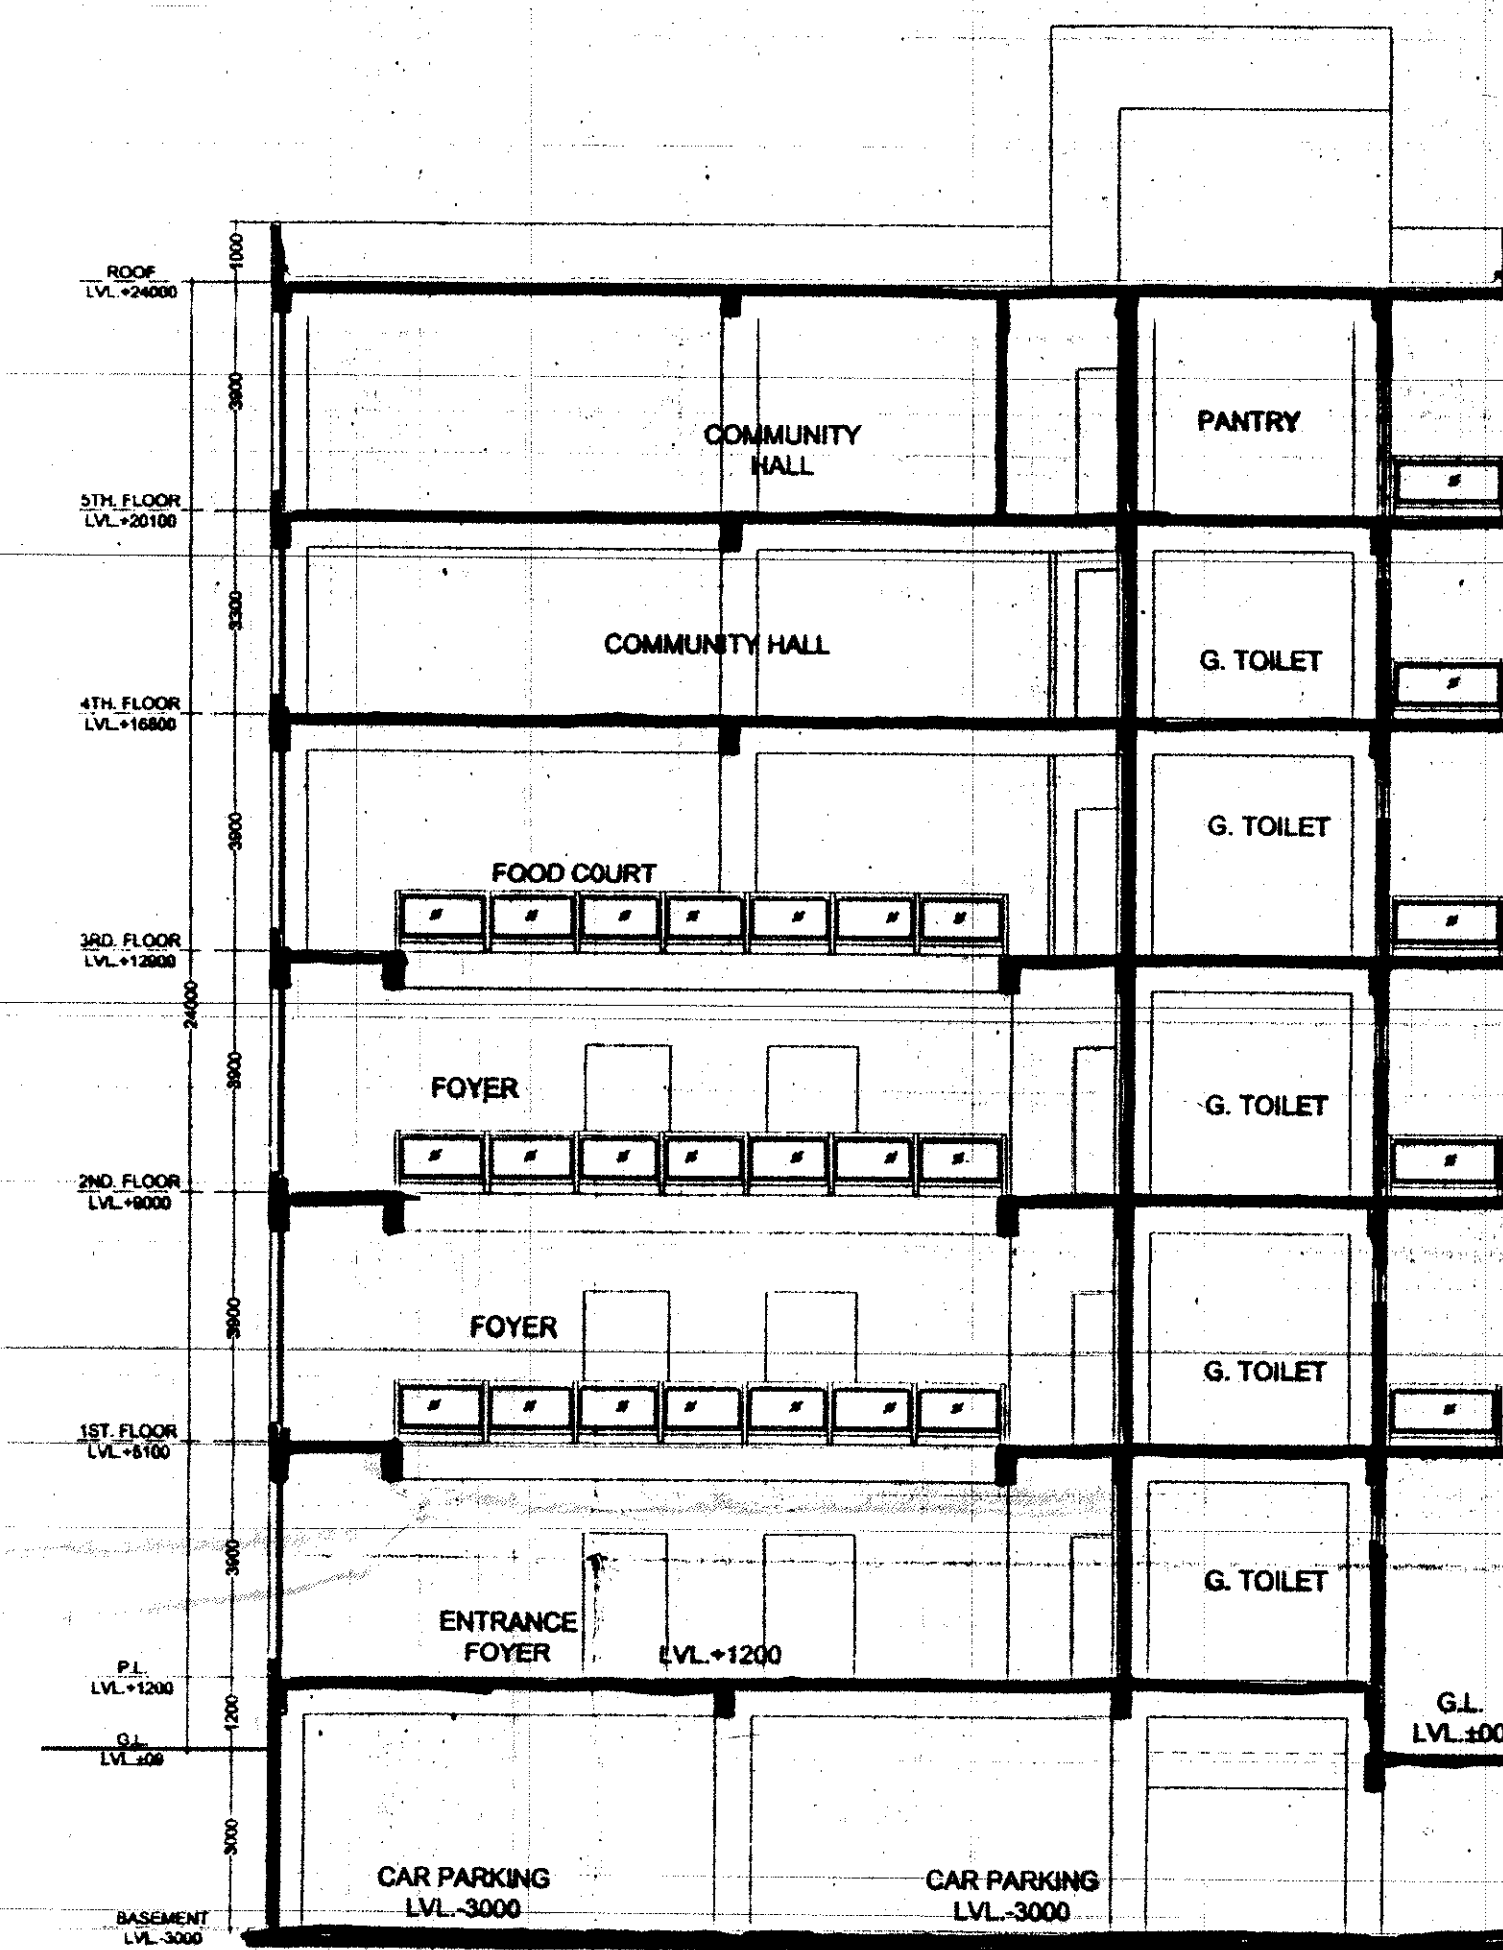

SECTION AT - B-B

CERTIFICATE OF E.S.E.
I HEREBY CERTIFY THAT THE FOUNDATION AND SUPERSTRUCTURE OF THE BUILDING PROPOSED FOR CONSTRUCTION ON BURDWAN, MOUZA-GODA, JL-41, DAG NO-2194, 2195, KHATIAN NO-45, UNDER THE JURISDICTION OF BURDWAN MUNICIPALITY HAVE BEEN PERSONALLY INSPECTED AND SO DESIGNED BY ME/US WELL HAVE SUCH FOUNDATION AND SUPER STRUCTURE SAFE IN ALL RESPECT INCLUDING THE CONSIDERATION OF BEARING CAPACITY AND SETTLEMENT OF SOIL AND OTHER CONDITIONS, IF ANY, CONFORMING TO ALL STIPULATIONS OF ALL RELEVANT IS CODE OF PRACTICE AND NATIONAL BUILDING CODE.

ALOK ROY
Empanelled Geotechnical Engineer
Kolkata Municipal Corporation
Class-4, No.- G-7/111
6A, Milan Park,
Kolkata-700 084

Signature of Geo-technical Engineer
(Name, address and empanelment No.)

Subhradeep Chakraborty
B.C.E. (J.U.) A.E. MIGS
Enrolled Structural Engineer of NKDA
No.- STER/NKDA, 10/00072

Signature of Structural Engineer
(Name, address and empanelment No.)

CERTIFICATE OF ARCHITECT
I DO HEREBY CERTIFY THAT PLANS, ELEVATIONS AND SECTIONS AND OTHER STRUCTURAL DETAILS OF THE PROPOSED BUILDING ON BURDWAN, MOUZA-GODA, JL-41, DAG NO-2194, 2195, KHATIAN NO-45, UNDER THE JURISDICTION OF BURDWAN MUNICIPALITY HAVE BEEN PREPARED IN CONFORMITY WITH ALL RELEVANT PROVISIONS UNDER THE WEST BENGAL MUNICIPAL (BUILDING) RULES, 2007. THIS ALSO TO CERTIFY THAT ALL RELEVANT TWO OBJECTION CERTIFICATES FROM THE RESPECTIVE AUTHORITIES SUCH AS, FIRE AND EMERGENCY SERVICES DEPARTMENT, AIRPORT AUTHORITY, POLLUTION CONTROL BOARD, TELECOMMUNICATION DEPARTMENT ETC. AS APPLICABLE IN THIS REGARD, ARE ALSO ENCLOSED WITH THE APPLICATION FOR SEEKING APPROVAL OF THE PLAN TO CONSTRUCT/ RECONSTRUCT/ ADDITION TO/ ALTERATION OF THE BUILDING ON THE SAID PLOT.

GOPAL CHANDRA PAUL
Architect
Reg. No.- CA/2002/28984

Signature of Architect
(Name, address and Empanelment No.)


CONSULTANT :

Archistix consultant

17/32, DAKSHINDARI ROAD, Kolkata-700 048 (NEAR ULTADANGA V.I.P BRIDGE)
Tel : 3257 6506, 2534 0561, E-mail - archistix@yahoo.co.in/ archistixconsultant@gmail.com

PROJECT :

PROPOSED (B+G+V) STORIED COMMERCIAL CUM (B+G+XI) STORIED RESIDENTIAL BUILDING AT BURDWAN, MOUZA-GODA, JL-41, DAG NO-2194, 2195, KHATIAN NO-45.

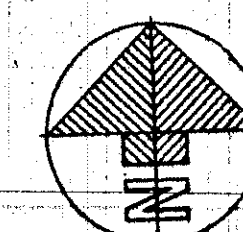

DSGN	NAME	DATE
DRWN	GOPAL CH. PAUL	
CHKD	S. SANTRA	
APPD	GOPAL CH. PAUL	27.11.2017

TITLE :
ARCHITECTURAL DRAWING
BLOCK - 2 (COMMERCIAL)
SECTION

SCALE
1:125

SHEET / AR
05

DRG. No. **A C - 2 0 2 - A R / S - 2 7 - 1 1 - 1 7 - 0 5**

SIZE
A1

REV.
R0

RELEASED FOR ☐ PRELIMINARY ☐ TENDER ☒ SANCTION ☐ APPROVAL ☐ CONSTRUCTION

DRAWING STATUS ☒ ARCHITECTURAL ☐ STRUCTURAL ☐ ELECTRICAL ☐ PLUMBING

SIG. OF CHAIRMAN

SIG. OF HEALTH OFFICER

SIG. OF ASST. ENGINEER

For RDB REALTY & INFRASTRUCTURE LTD
(As Constituted Attorney of
Burdwan Municipality)
Pradeep Nigam
Director

RDB REALTY & INFRASTRUCTURE LTD.
Pradeep Nigam
Director
SIGN. OF OWNER :

Burton M. Kelly
Rep. No. 135
Exp. Date 12/12/17
Date 12/12/17