


**SCHEDULE-'A'**  
**PROJECT- SURABHI EXTENSION**  
**SITE PLAN AND DESCRIPTION OF COUNTRY HOME AND PLOT**

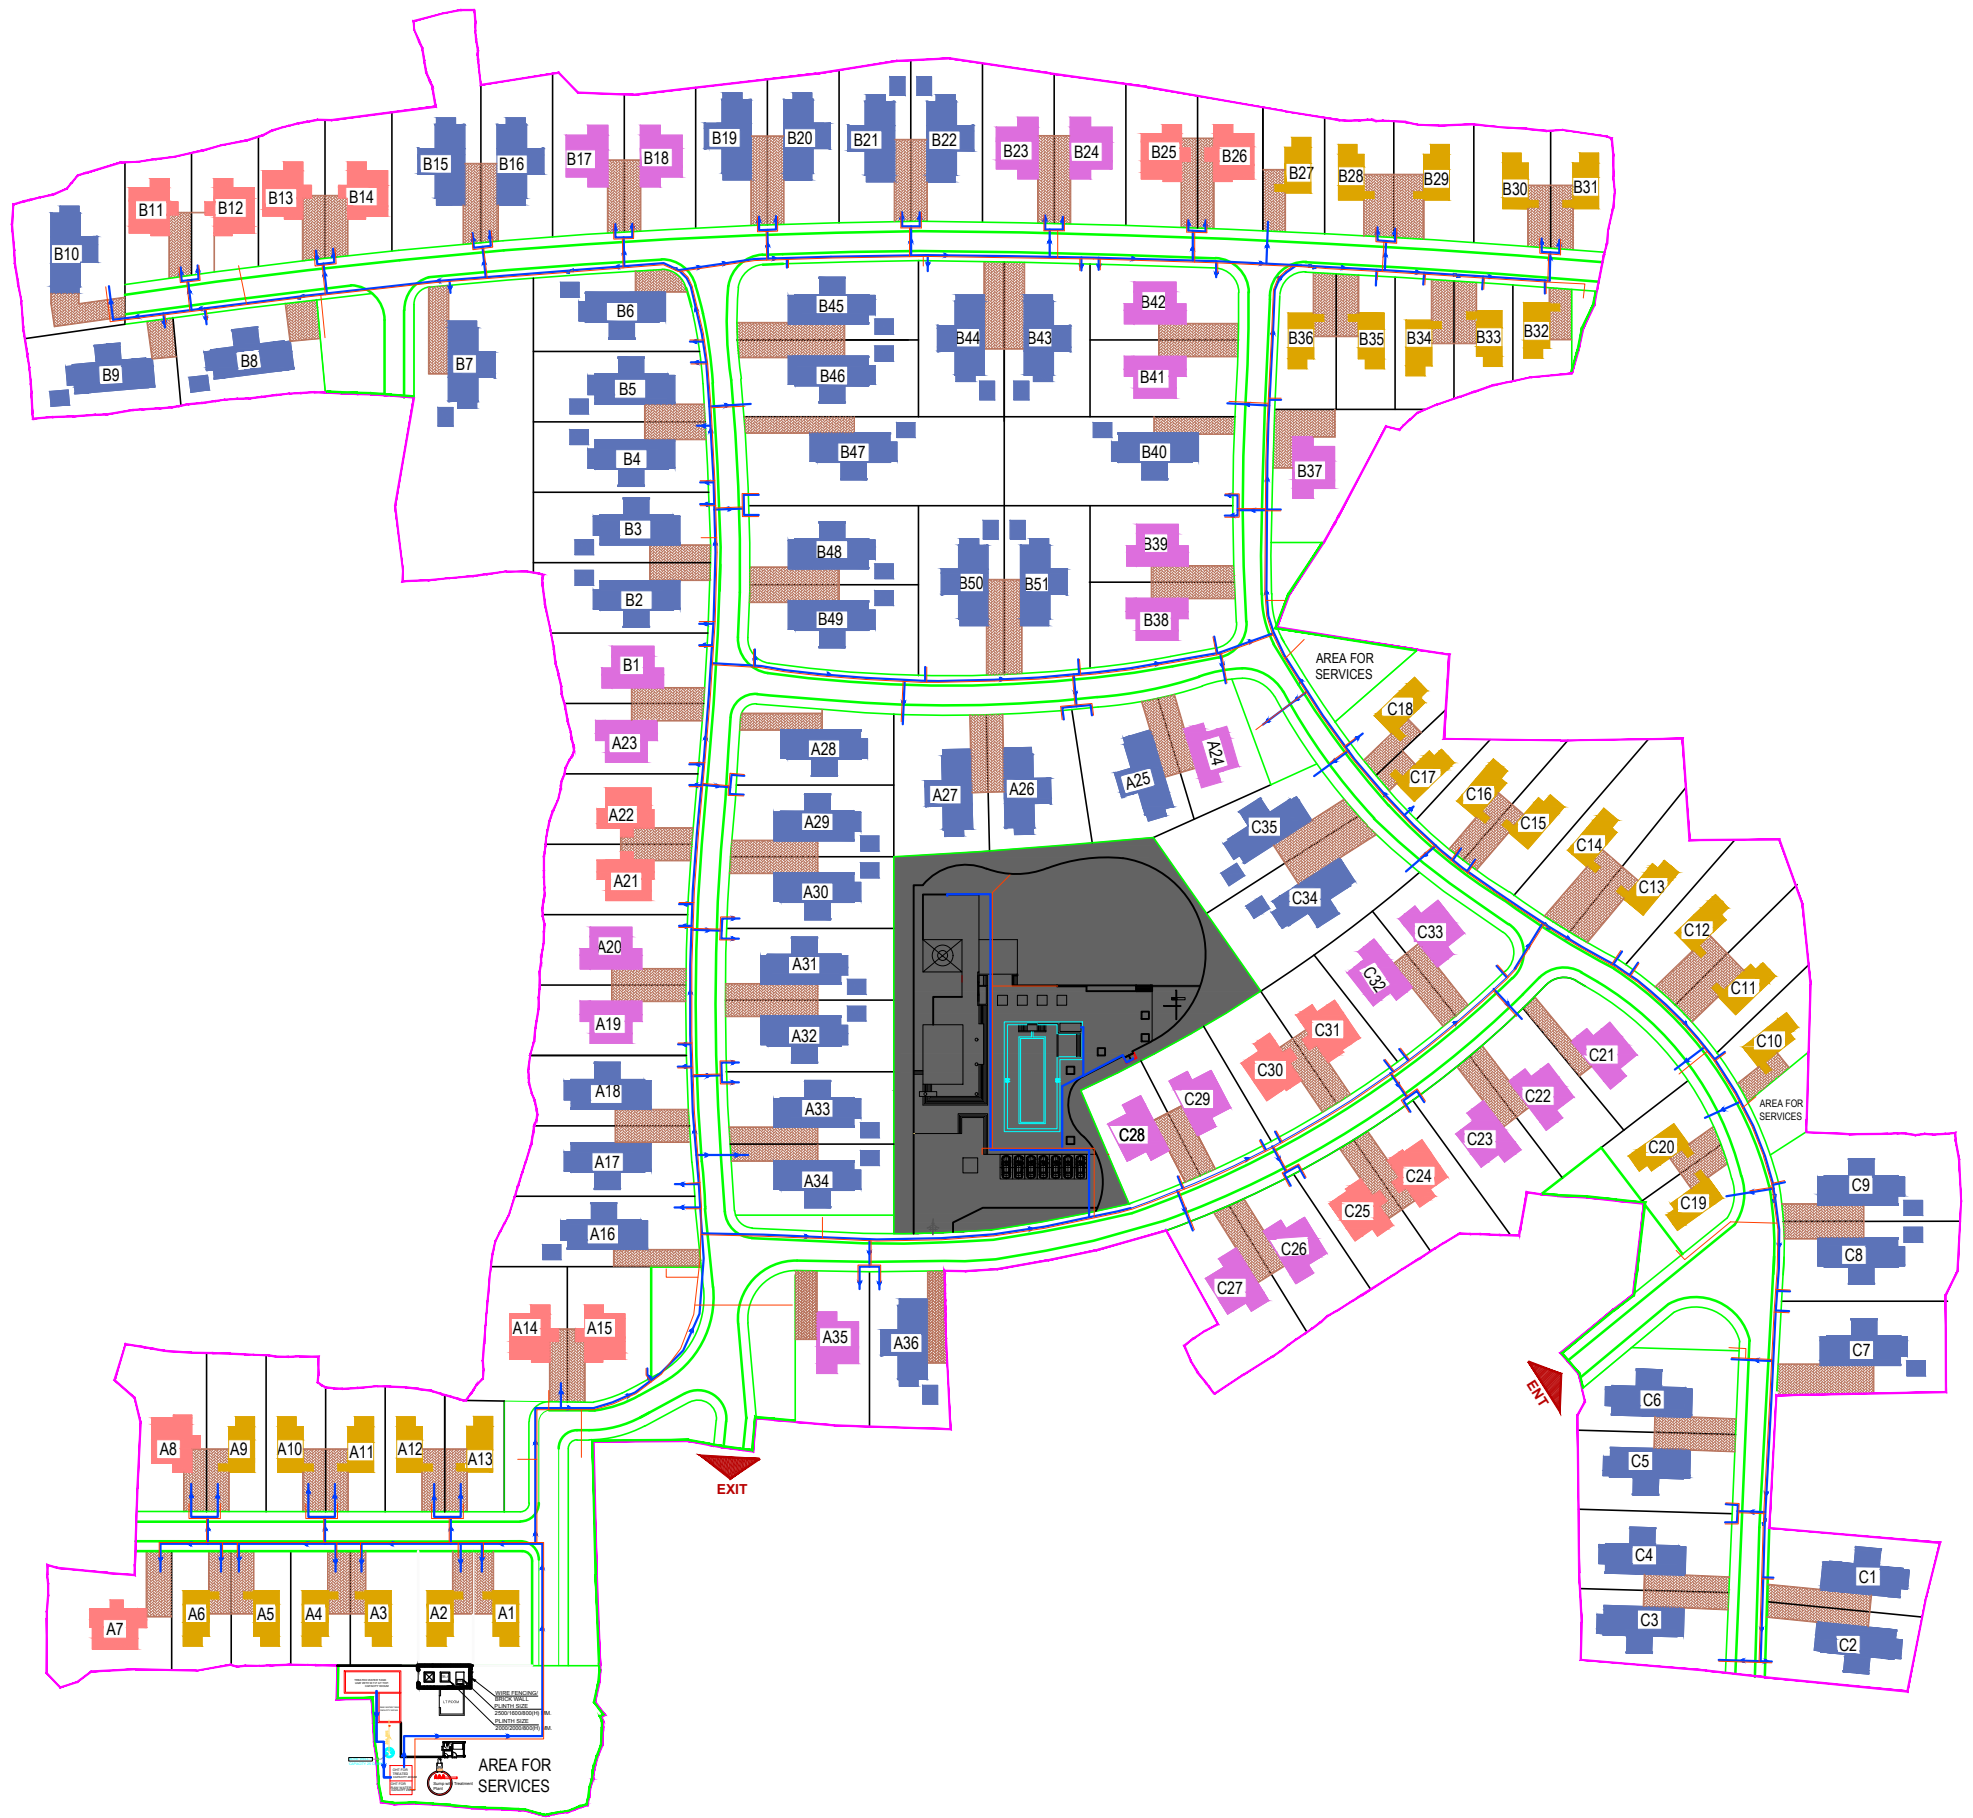

**LEGEND**

- 1BR: CAMELIA
- 2BR: DAFFODIL
- 3BR: ORCHID
- 3BR: LAVENDER
- CLUB AREA
- BOUNDARY WALL
- COMMON PORTION
- FRESH WATER
- GARDEN WATER

MOUZA : CHAKLOKNATH, 24 PGS(S)  
P.S. : RAMNAGAR  
PLOT AREA = 55630 SQ.M.  
TOTAL BUILT UP AREA = 16306.40 SQ.M.  
LATITUDE/LONGITUDE = 22°12'54.4"N 88°07'15.6"E

NORTH SIDE : OTHERS LAND  
SOUTH SIDE: OTHERS LAND  
EAST SIDE: EXISTING SURABHI  
WEST SIDE: OTHERS LAND

