

PROJECT
**PROPOSED TOWNSHIP
 "CALCUTTA RIVERSIDE" PROJECT
 AT BATANAGAR, MOUZA - MIRPUR,
 BANGLA, JAGTALA AND NANGI
 WARD NO. 27 & 28
 MAHESHTALA MUNICIPALITY,
 SOUTH 24 PARGANAS**

FOR RIVERBANK DEVELOPERS PVT. LTD.

Parcel Name:
HILAND GREENS II
 MOUZA - BANGLA, J.L. NO - 41, KHATAN NO - 787
 P.L.E. DAG NO. - 52(P), 53(P), 54(P), 55(P), 56(P), 57(P), 58(P), 59(P), 60(P), 61(P), 62(P), 63(P), 64(P), 65(P), 66(P), 67(P), 68(P), 69(P), 70(P), 71(P), 72(P), 73(P), 74(P), 75(P), 76(P), 77(P), 78(P), 79(P), 80(P), 81(P), 82(P), 83(P), 84(P), 85(P), 86(P), 87(P), 88(P), 89(P), 90(P), 91(P), 92(P), 93(P), 94(P), 95(P), 96(P), 97(P), 98(P), 99(P), 100(P), 101(P), 102(P), 103(P), 104(P), 105(P), 106(P), 107(P), 108(P), 109(P), 110(P), 111(P) & 112(P)

Sub-Parcel Name:
HILAND ARIA

Title:
**TOWER 5 & 6 (G+14) 3BHK APARTMENT
 SECTION 3-3, 4-4**

Date: **18.05.15** Drawing No.
 Scale: **1:100** CRS/HG/UHAT-6 & 6/LGL-22

DRAWING STATUS: **for MUNICIPAL SANCTION**

NOTE:

ALL EXTERNAL & INTERNAL WALL ARE 200/200 THK. & 120/100 THK. BRICK WALL UNLESS STATED OTHERWISE. ALL DIMENSIONS ARE IN MM.

DECLARATION OF OWNER

THE CERTIFIED THAT I HAVE GONE THROUGH THE WEST BENGAL MUNICIPALITY (BUILDING) RULES, 2007, AND ALSO UNDERTAKE TO ABIDE BY THOSE RULES DURING AND AFTER CONSTRUCTION OF THE BUILDING.

Riverbank Developers Pvt. Ltd.
Soumitra Sengupta
 Authorised Signatory

SIGNATURE OF OWNER
 RIVERBANK DEVELOPERS PVT. LTD.

CERTIFICATE OF STRUCTURAL STABILITY
 WE HEREBY CERTIFY THAT THE FOUNDATION AND SUPER STRUCTURE OF THE BUILDING PROPOSED FOR CONSTRUCTION ON THE HOLDING NO- 1, NEW BATA ROAD, MOUZA - MIRPUR, JAGTALA, BANGLA & NANGI, WARD NO - 27 & 28, MAHESHTALA MUNICIPALITY HAVE BEEN SO DESIGNED BY ME/US WILL MAKE SUCH FOUNDATION AND SUPER STRUCTURE SAFE IN ALL RESPECT INCLUDING THE CONSIDERATION OF BEARING CAPACITY AND SETTLEMENT OF SOIL ETC.

Pallabi Gupta Roy
 PALLABI GUPTA ROY
 Registered Architect
 Regn. No.-CA/05/18558

SIGNATURE OF ARCHITECT
 NAME, ADDRESS & EMPANELMENT NO.

Utpal Santra
 UTPAL SANTRA
 B.C.E., M.C.E. (STRUCT.)
 M.I.E. - M/122218/4
 KMC Empanelled Structural Engineer
 Class I, E.S.E. No. 1058

SIGNATURE OF STRUCTURAL ENGINEER
 NAME, ADDRESS & EMPANELMENT NO.

Alok Roy
 ALOK ROY
 Enlisted Geotechnical Engineer
 Rajpur - Sonapatra Municipality
 No. - 008 / G. T. Eng.

SIGNATURE OF GEO-TECHNICAL ENGINEER
 NAME, ADDRESS & EMPANELMENT NO.


ARCHITECTURAL CONSULTANTS
MASTERS DESIGN STUDIO
 MASTERS MANAGEMENT CONSULTANTS
 GA-142, 1444, RAJDANGA MAIN ROAD
 KOLKATA 700107

STRUCTURAL CONSULTANTS
M.N. Consultants (Pvt.) Ltd.
 MNC House
 1016, RAJDANGA MAIN ROAD
 KOLKATA - 700107
 Phone No. - (033) 4016 6712


GEO-TECHNICAL CONSULTANTS
Geotest Engineering Pvt. Ltd.
 An ISO9001:2008 Certified Company
 50/1, Indraprastha & 25/1, Netaji Park, Netaji Park, Kolkata - 700094
 Phone No. - (033) 2430 3494 / 6100

RIVER BANK DEVELOPERS PVT. LTD.
 225 C, A.J.C. Bose Road, 4th Floor
 Kolkata - 700055
 Phone No. - (033) 2285 9016-17
 Fax No. 91-33-2289 3148
 E-mail: riverbankdev@rediffmail.com


THIS DRAWING IS PRIVATE AND CONFIDENTIAL DOCUMENT AND THE PROPERTY OF RIVERBANK DEVELOPERS PVT. LTD. IT MUST NOT BE COPIED OR LOANED WITHOUT THE CONSENT OF RIVERBANK DEVELOPERS PVT. LTD.

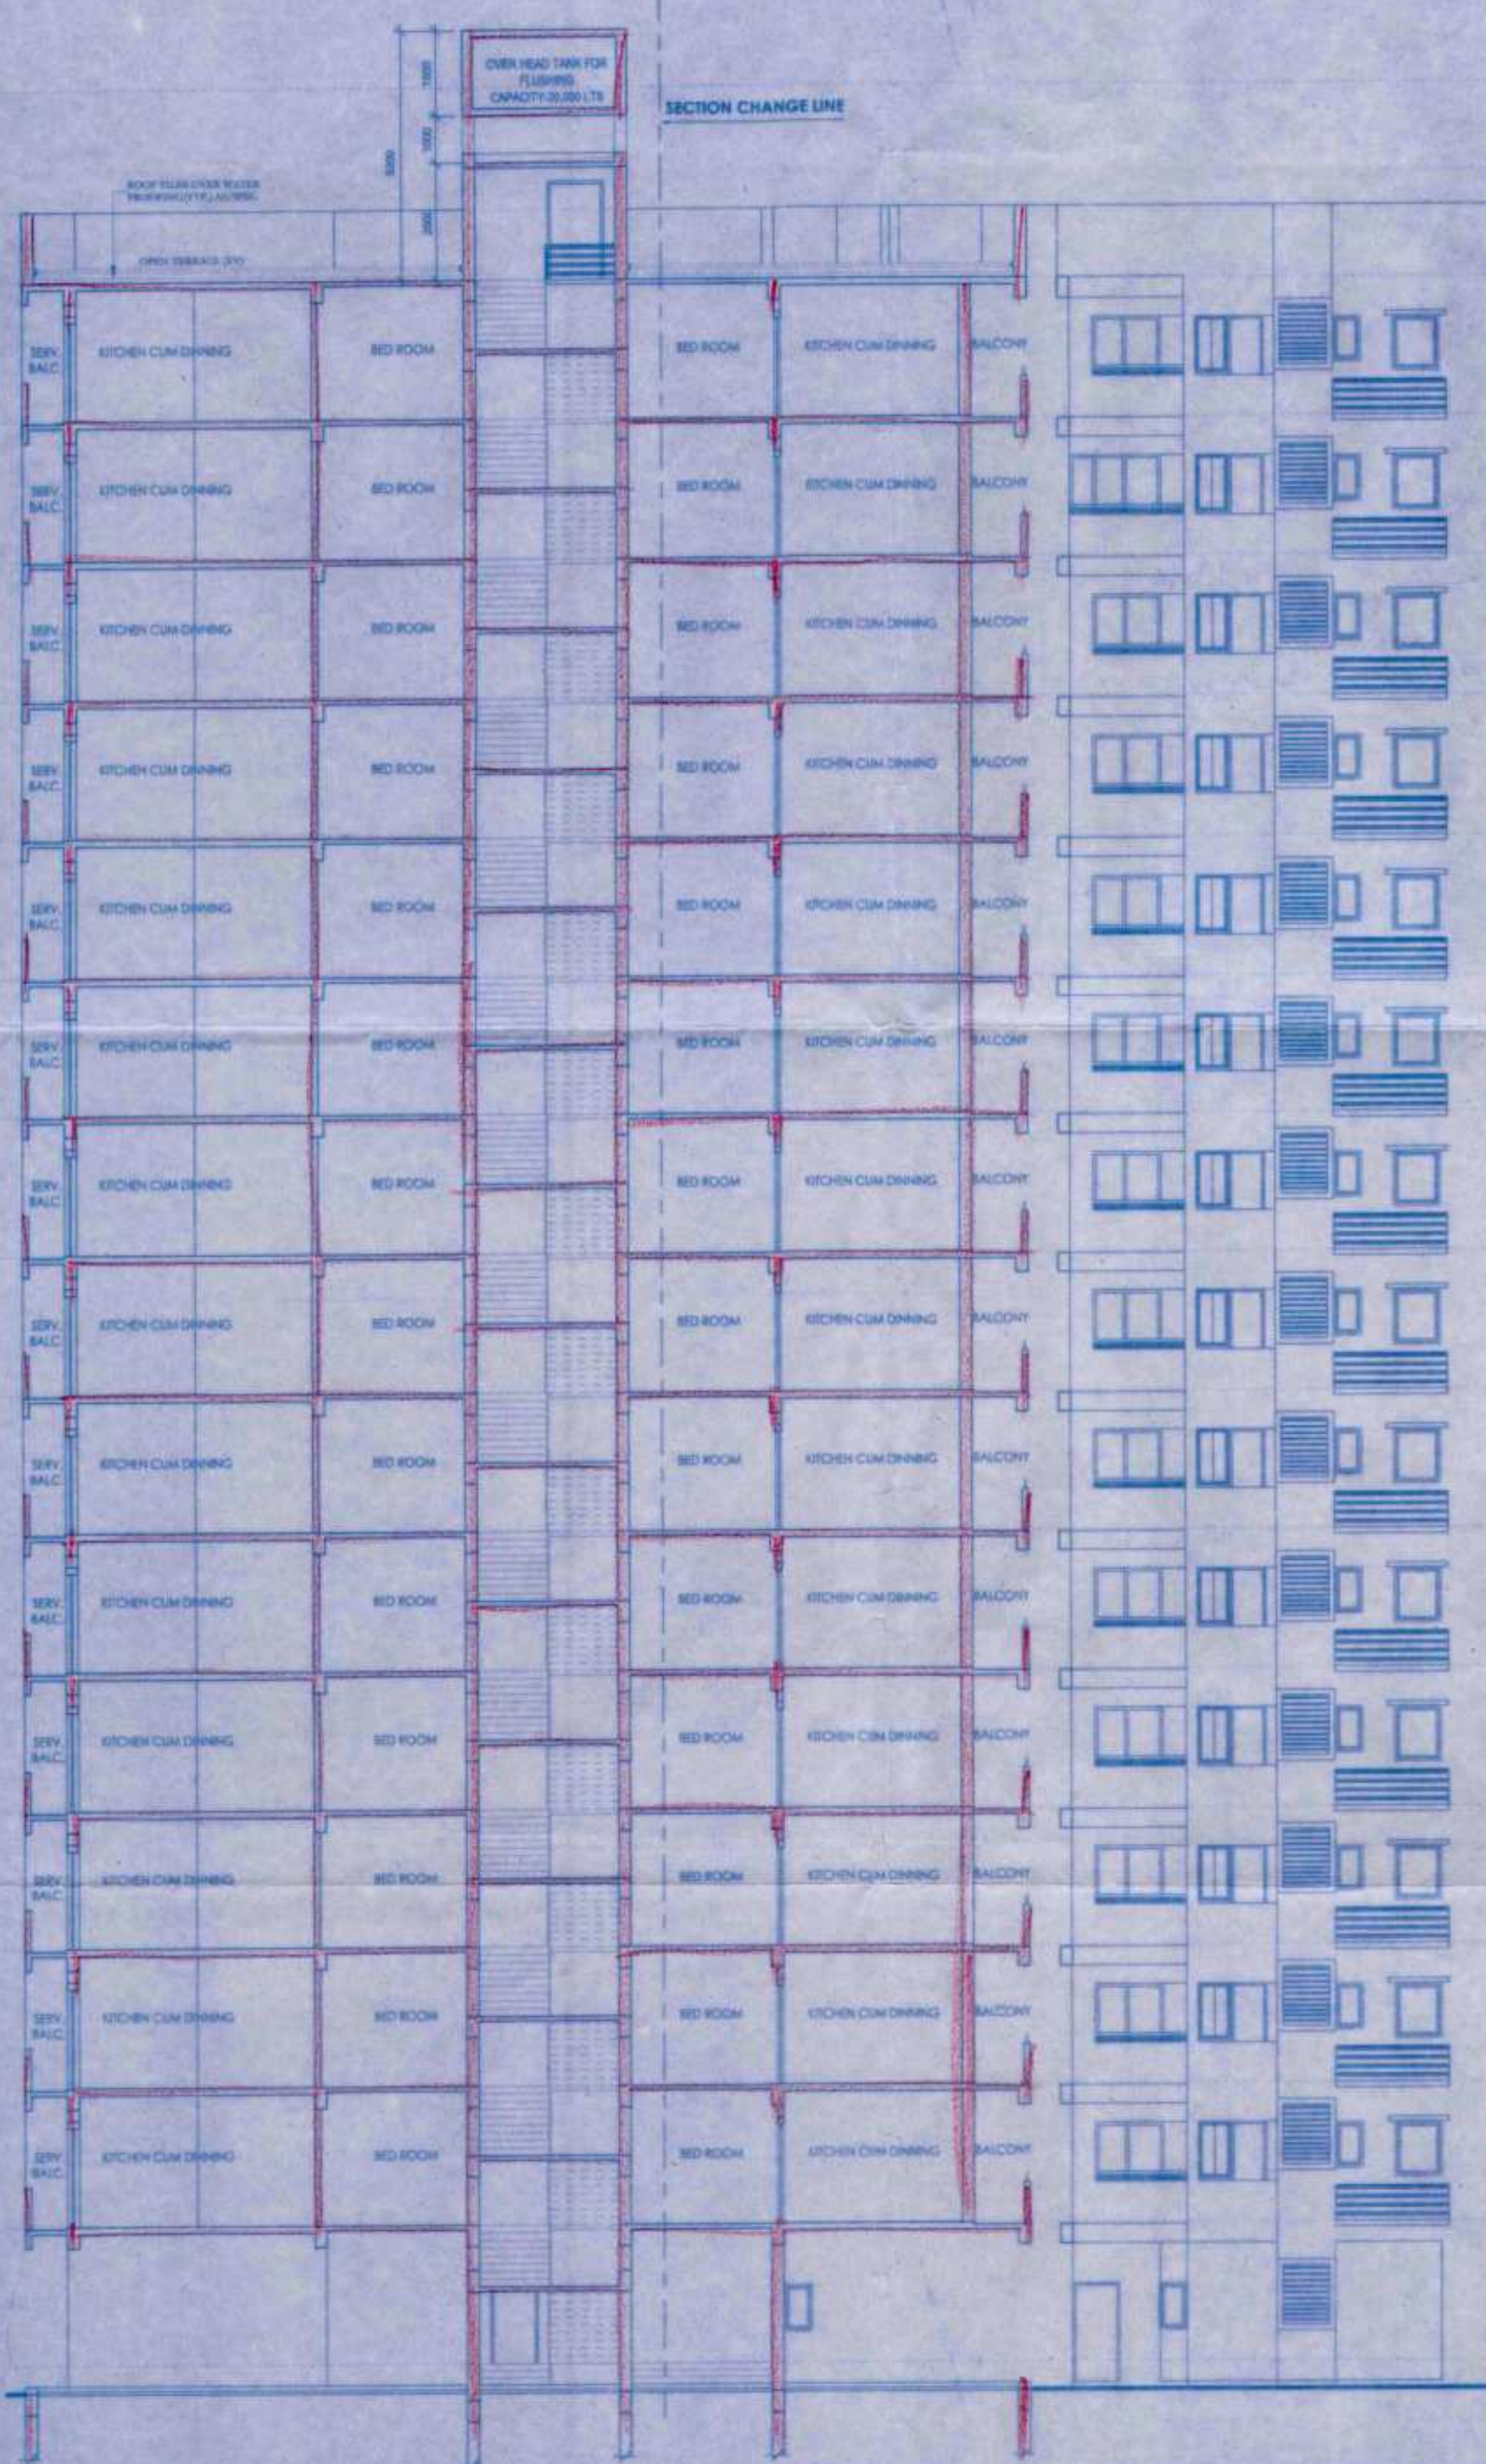

SECTION 3-3

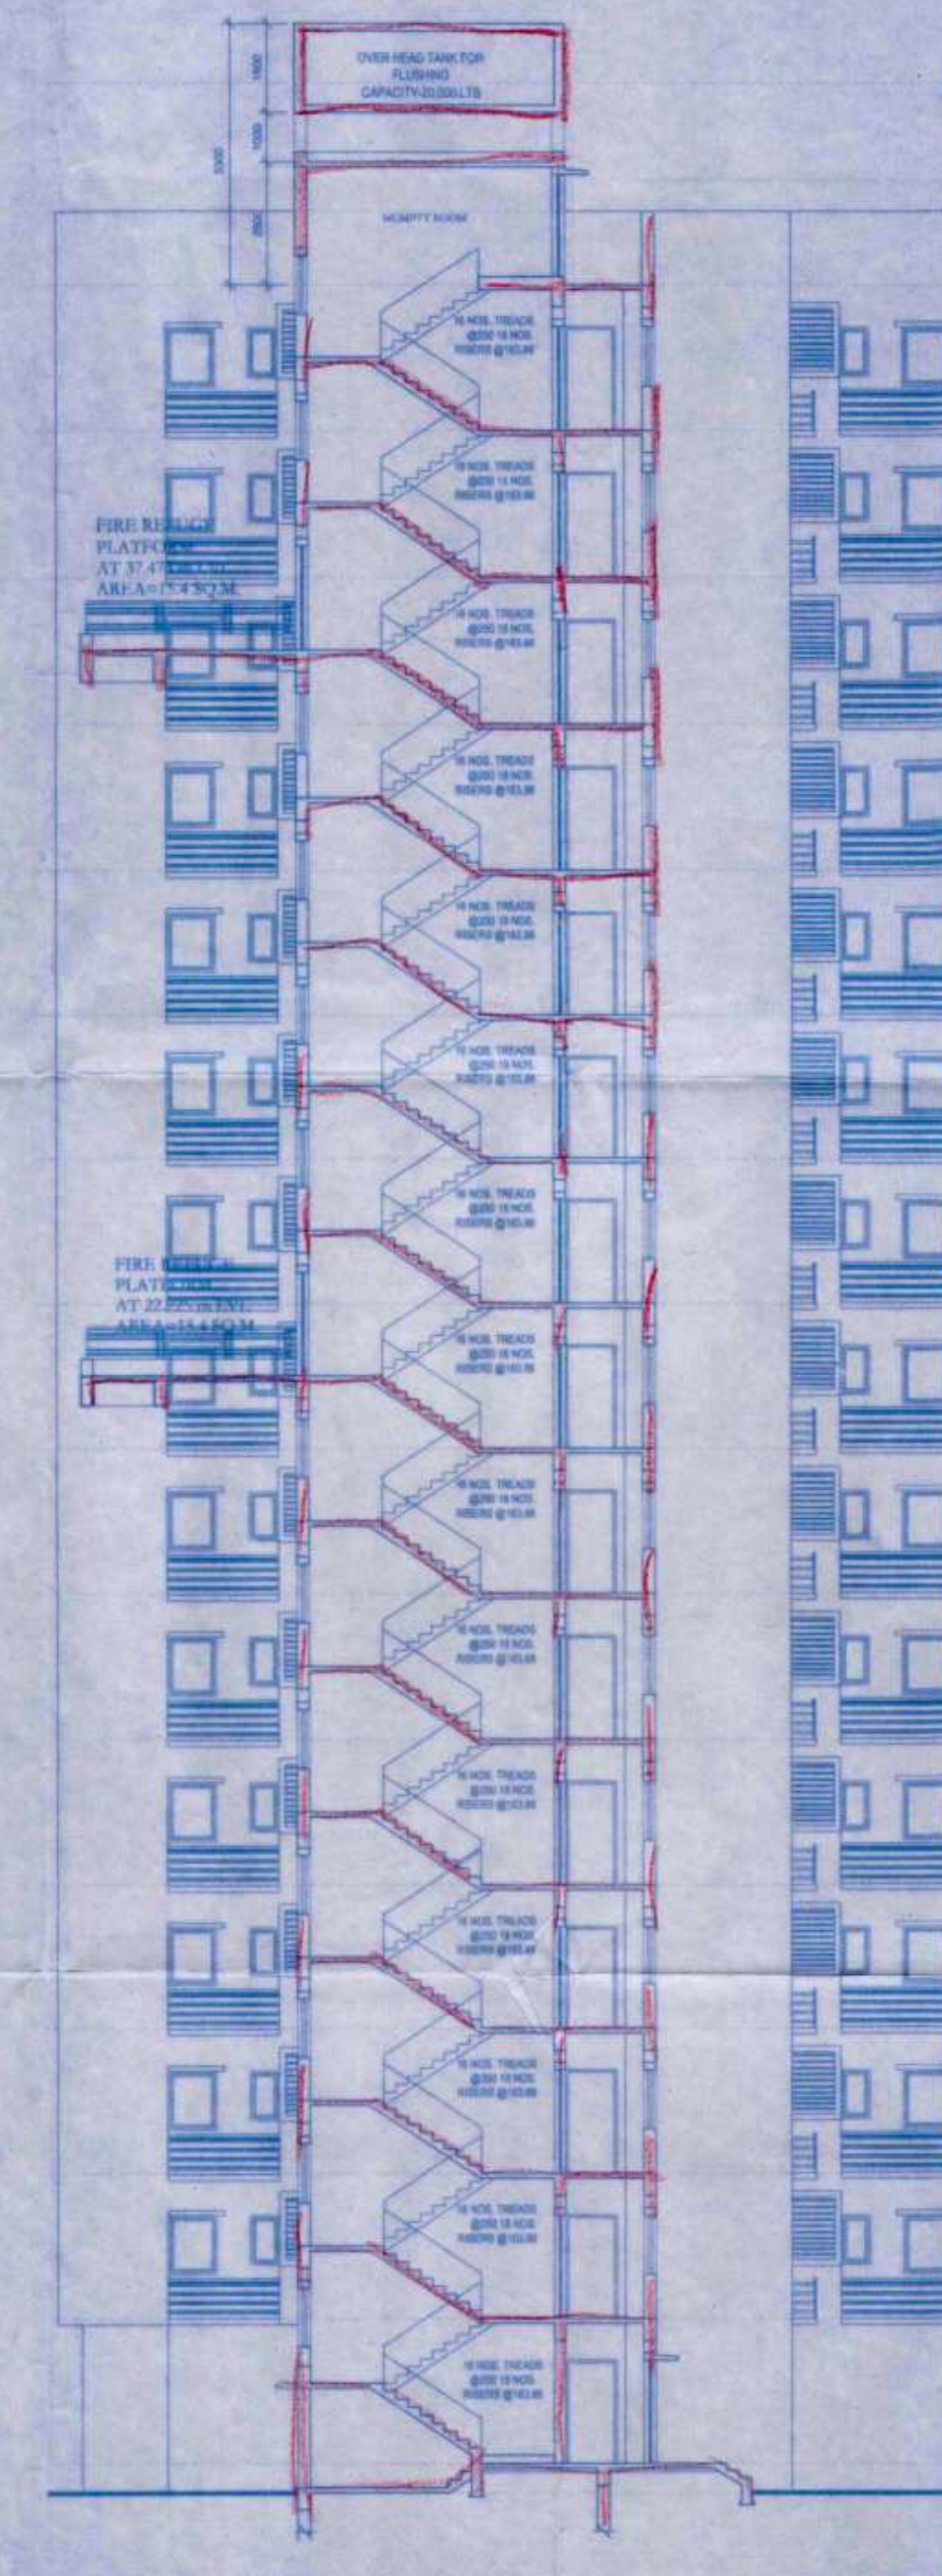

SECTION 4-4

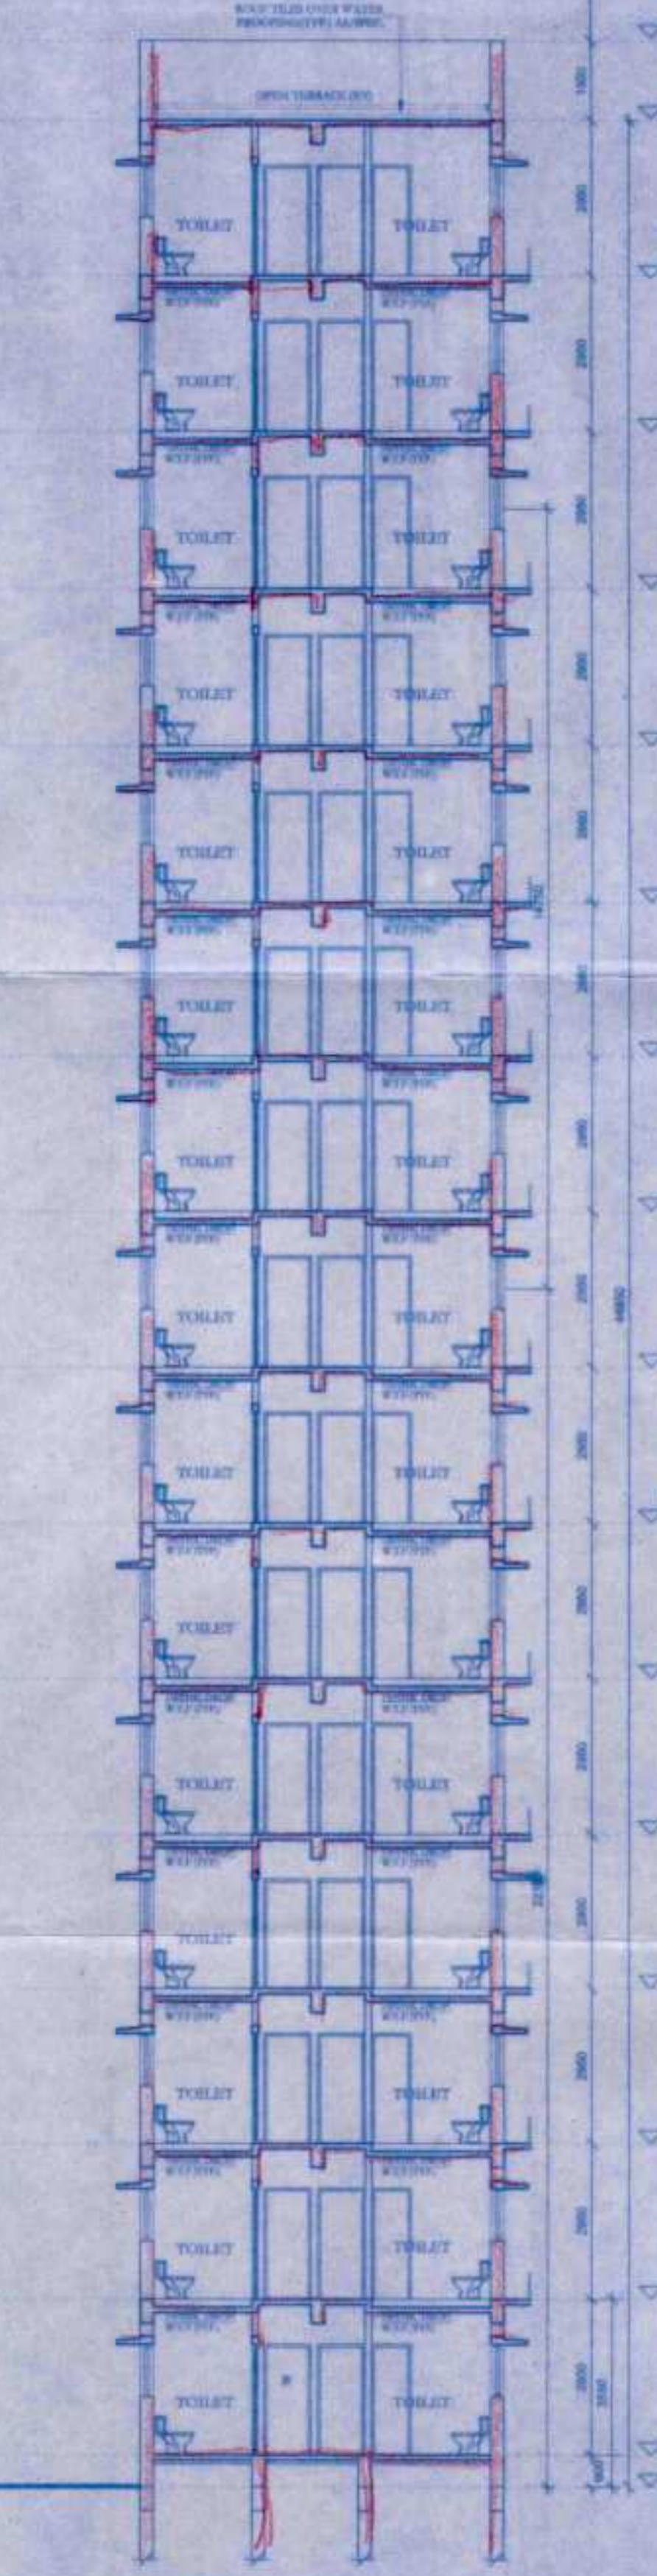

01/06/15
Assistant Architect, East Circle,
Municipal Engineering Directorate
Govt. of West Bengal

08-08-2015
Superintending Engineer, East Circle,
Municipal Engineering Directorate
Govt. of West Bengal

Construction should be made strictly according to sanctioned plan.
Valid upto: 16/11/15
Date: 16/11/15
Municipal Engineering Directorate
Govt. of West Bengal

ORIGINAL COPY / DUPLICATE COPY
DEMOLITION
PROVISIONALLY SANCTIONED
RESIDENTIAL BUILDING
According to plan should be taken for the work
reparation work in public and private
Plan No. 578/06
Name: Rev. B. B. Ghosh (P.O.D.)
Address: 27, 2/5
Municipal Engineering Directorate
Govt. of West Bengal

APARTMENT BUILDING

Sub-Asstt. Engineer
Building Section
Maheshwala Municipality
CIC Member
Social Welfare
1 JUL 2015

Plan No. 578/06
Date: 21/11/15
Name: Rev. B. B. Ghosh (P.O.D.)
Address: 27, 2/5
Ward No. 808
Date: 16/11/15
Valid upto: 16/11/15
Construction should be made strictly
according to sanctioned plan.

RENEWAL

TIME EXTENDED