


SECTION B-B

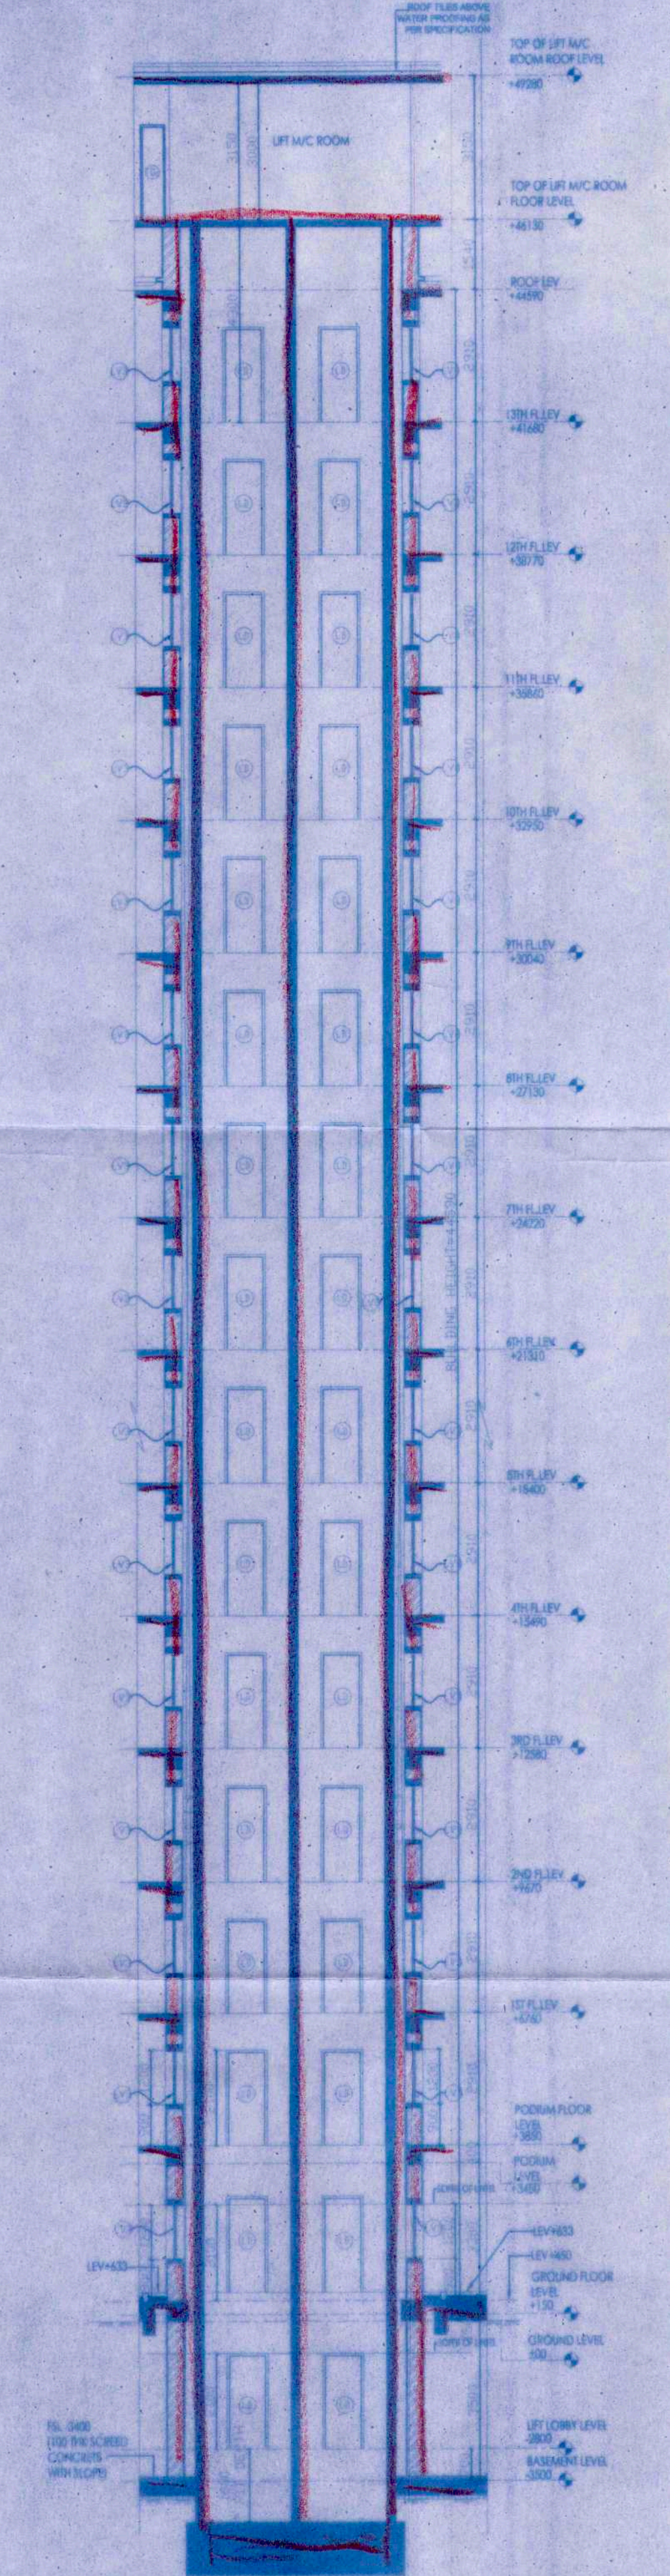

SECTION D-D

PROJECT  
**PROPOSED TOWNSHIP  
 "CALCUTTA RIVERSIDE" PROJECT  
 AT BATANAGAR, MOUZA - MIRPUR,  
 BANGLA, JAGTALA AND NANGI  
 WARD NO. 27 & 28  
 MAHESHTALA MUNICIPALITY,  
 SOUTH 24 PARGANAS**

FOR RIVERBANK DEVELOPERS PVT. LTD.

Parcel Name :  
**HILAND GREENS II**  
 MOUZA - BANGLA, J.L. NO. - 41, KHATAN NO. - 767  
 R.S. DAG NO. - 53(P), 94(P), 96(P), 97(P), 98(P), 99(P), 100(P),  
 101(P), 102(P), 103(P), 104(P), 105(P), 106(P), 107(P), 108(P), 109(P),  
 110(P), 111(P) & 112(P)

Sub-Parcel Name :  
**HILAND GREENS II**  
 Title : **SECTION-BB & DD  
 TOWER 15-20 (B+G+P+13)  
 3BHK APARTMENT TYPICAL FLOOR**  
 (1ST, 2ND, 3RD, 4TH, 5TH, 6TH, 7TH, 8TH, 9TH,  
 10TH, 11TH, 12TH, 13TH & 14TH)

Date **18.05.15** Drawing No.  
 Scale **1:100** CRS/HG-II/HG-II/T-15 & 20/LGL-48

DRAWING STATUS : **for MUNICIPAL SANCTION**

NOTE:  
 ALL EXTERNAL & INTERNAL WALL ARE 250/200 THK & 125/100 THK BRICK  
 WALL UNLESS STATED OTHERWISE. ALL DIMENSIONS ARE IN MM.

DECLARATION OF OWNER  
 THE CERTIFIED THAT I HAVE GONE THROUGH THE WEST BENGAL  
 MUNICIPALITY (BUILDING) RULES, 2007, AND ALSO UNDERTAKE TO  
 ABIDE BY THOSE RULES DURING AND AFTER CONSTRUCTION OF  
 THE BUILDING.

Riverbank Developers Pvt. Ltd.  
*Soukain Sengupta*  
 Authorised Signatory  
 SIGNATURE OF OWNER  
 RIVERBANK DEVELOPERS PVT. LTD.

CERTIFICATE OF STRUCTURAL STABILITY  
 WE HEREBY CERTIFY THAT THE FOUNDATION AND SUPER  
 STRUCTURE OF THE BUILDING PROPOSED FOR CONSTRUCTION  
 ON THE HOLDING NO. 1, NEW BATA ROAD, MOUZA - MIRPUR,  
 JAGTALA, BANGLA & NANGI, WARD NO. - 27 & 28, MAHESHTALA  
 MUNICIPALITY HAVE BEEN SO DESIGNED BY ME/US WILL MAKE  
 SUCH FOUNDATION AND SUPER STRUCTURE SAFE IN ALL  
 RESPECT INCLUDING THE CONSIDERATION OF BEARING  
 CAPACITY AND SETTLEMENT OF SOIL ETC.

*Pallabi Gupta Roy*  
 PALLABI GUPTA ROY  
 Registered Architect  
 Regn. No.-CA/95/18558

*Utpal Santra*  
 UTPAL SANTRA  
 B.C.E., M.C.E. (STRUCT.)  
 M.I.E. - M/122218/4  
 KMC Empowered Structural Engineer  
 Class-I, E.S.E. No. 119

SIGNATURE OF STRUCTURAL ENGINEER  
 NAME, ADDRESS &  
 EMPANELMENT NO.

*Alok Roy*  
 ALOK ROY  
 Enlisted Geotechnical Engineer  
 Rajpur - Sonarpur Municipality  
 No. - 018 / G. - E. - Eng.

SIGNATURE OF GEO-TECHNICAL ENGINEER  
 NAME, ADDRESS &  
 EMPANELMENT NO.

ARCHITECTURAL CONSULTANTS  
**MASTERS DESIGN STUDIO**  
 MASTERS MANAGEMENT CONSULTANTS  
 GA-142, 144A, RAJDANGA MAIN ROAD  
 KOLIKATA 700107

STRUCTURAL CONSULTANTS  
**M.N. Consultants (Pvt.) Ltd.**  
 MNC House  
 1516, RAJDANGA MAIN ROAD  
 KOLIKATA - 700107  
 Phone No. - (033) 4016 5712

GEO-TECHNICAL CONSULTANTS  
**Geotest** Engineerings Pvt. Ltd.  
 (An ISO9001:2000 Certified Company)  
 Soil Investigation & Foundation Consultants BA, Milan Park,  
 Kolkata- 700084  
 Phone No. - (033) 2430 3494 / 8103

RIVER BANK DEVELOPERS PVT. LTD.  
 225 C, A.J.C. Bose Road, 4th Floor  
 Kolkata - 700020  
 Phone No. - (033) 2288 8515-17  
 Fax No. 91-33-2288 2148  
 W: www.riversbank.com



THIS DRAWING IS A PRELIMINARY AND CONFIDENTIAL DOCUMENT AND THE PROPERTY OF RIVERBANK DEVELOPERS PVT. LTD. IT MUST NOT BE REPRODUCED OR USED WITHOUT THE CONSENT OF RIVERBANK DEVELOPERS PVT. LTD.

08/06/15  
Assistant Architect, East Circle,  
Municipal Engineering Directorate  
Govt. of West Bengal

08-08-2015  
Superintending Engineer, East Circle,  
Municipal Engineering Directorate  
Govt. of West Bengal

08-08-2015

Construction should be made strictly according to sanctioned plan.  
Valid upto: 16/06/15  
Date: 16/06/15  
Municipal Engineering Directorate  
Govt. of West Bengal

ORIGINAL COPY / DUPLICATE COPY  
DEMOLITION  
PROVISIONALLY SANCTIONED  
RESIDENTIAL BUILDING  
Agency of work should be taken for the work  
reporting to the Municipal Corporation  
Plan No. 578/06  
Date: 07.06.15  
Name: Kaveri Bank Development (P) Ltd  
Address: Kaveri Bank Development (P) Ltd  
Municipal Corporation  
Govt. of West Bengal

APARTMENT BUILDING

RENEWAL  
Plan No. 578/06  
Date: 07.06.15  
Name: Kaveri Bank Development (P) Ltd  
Address: Kaveri Bank Development (P) Ltd  
Municipal Corporation  
Govt. of West Bengal  
TIME EXTENDED  
Date: 16/06/15  
Valid upto: 16/06/15  
Construction should be made strictly  
according to sanctioned plan.  
Sub-Asstt. Engineer  
Building Section  
Maheshwala Municipality  
CIC Member  
Social Welfare  
Maheshwala Municipality  
1 JUL 2015