
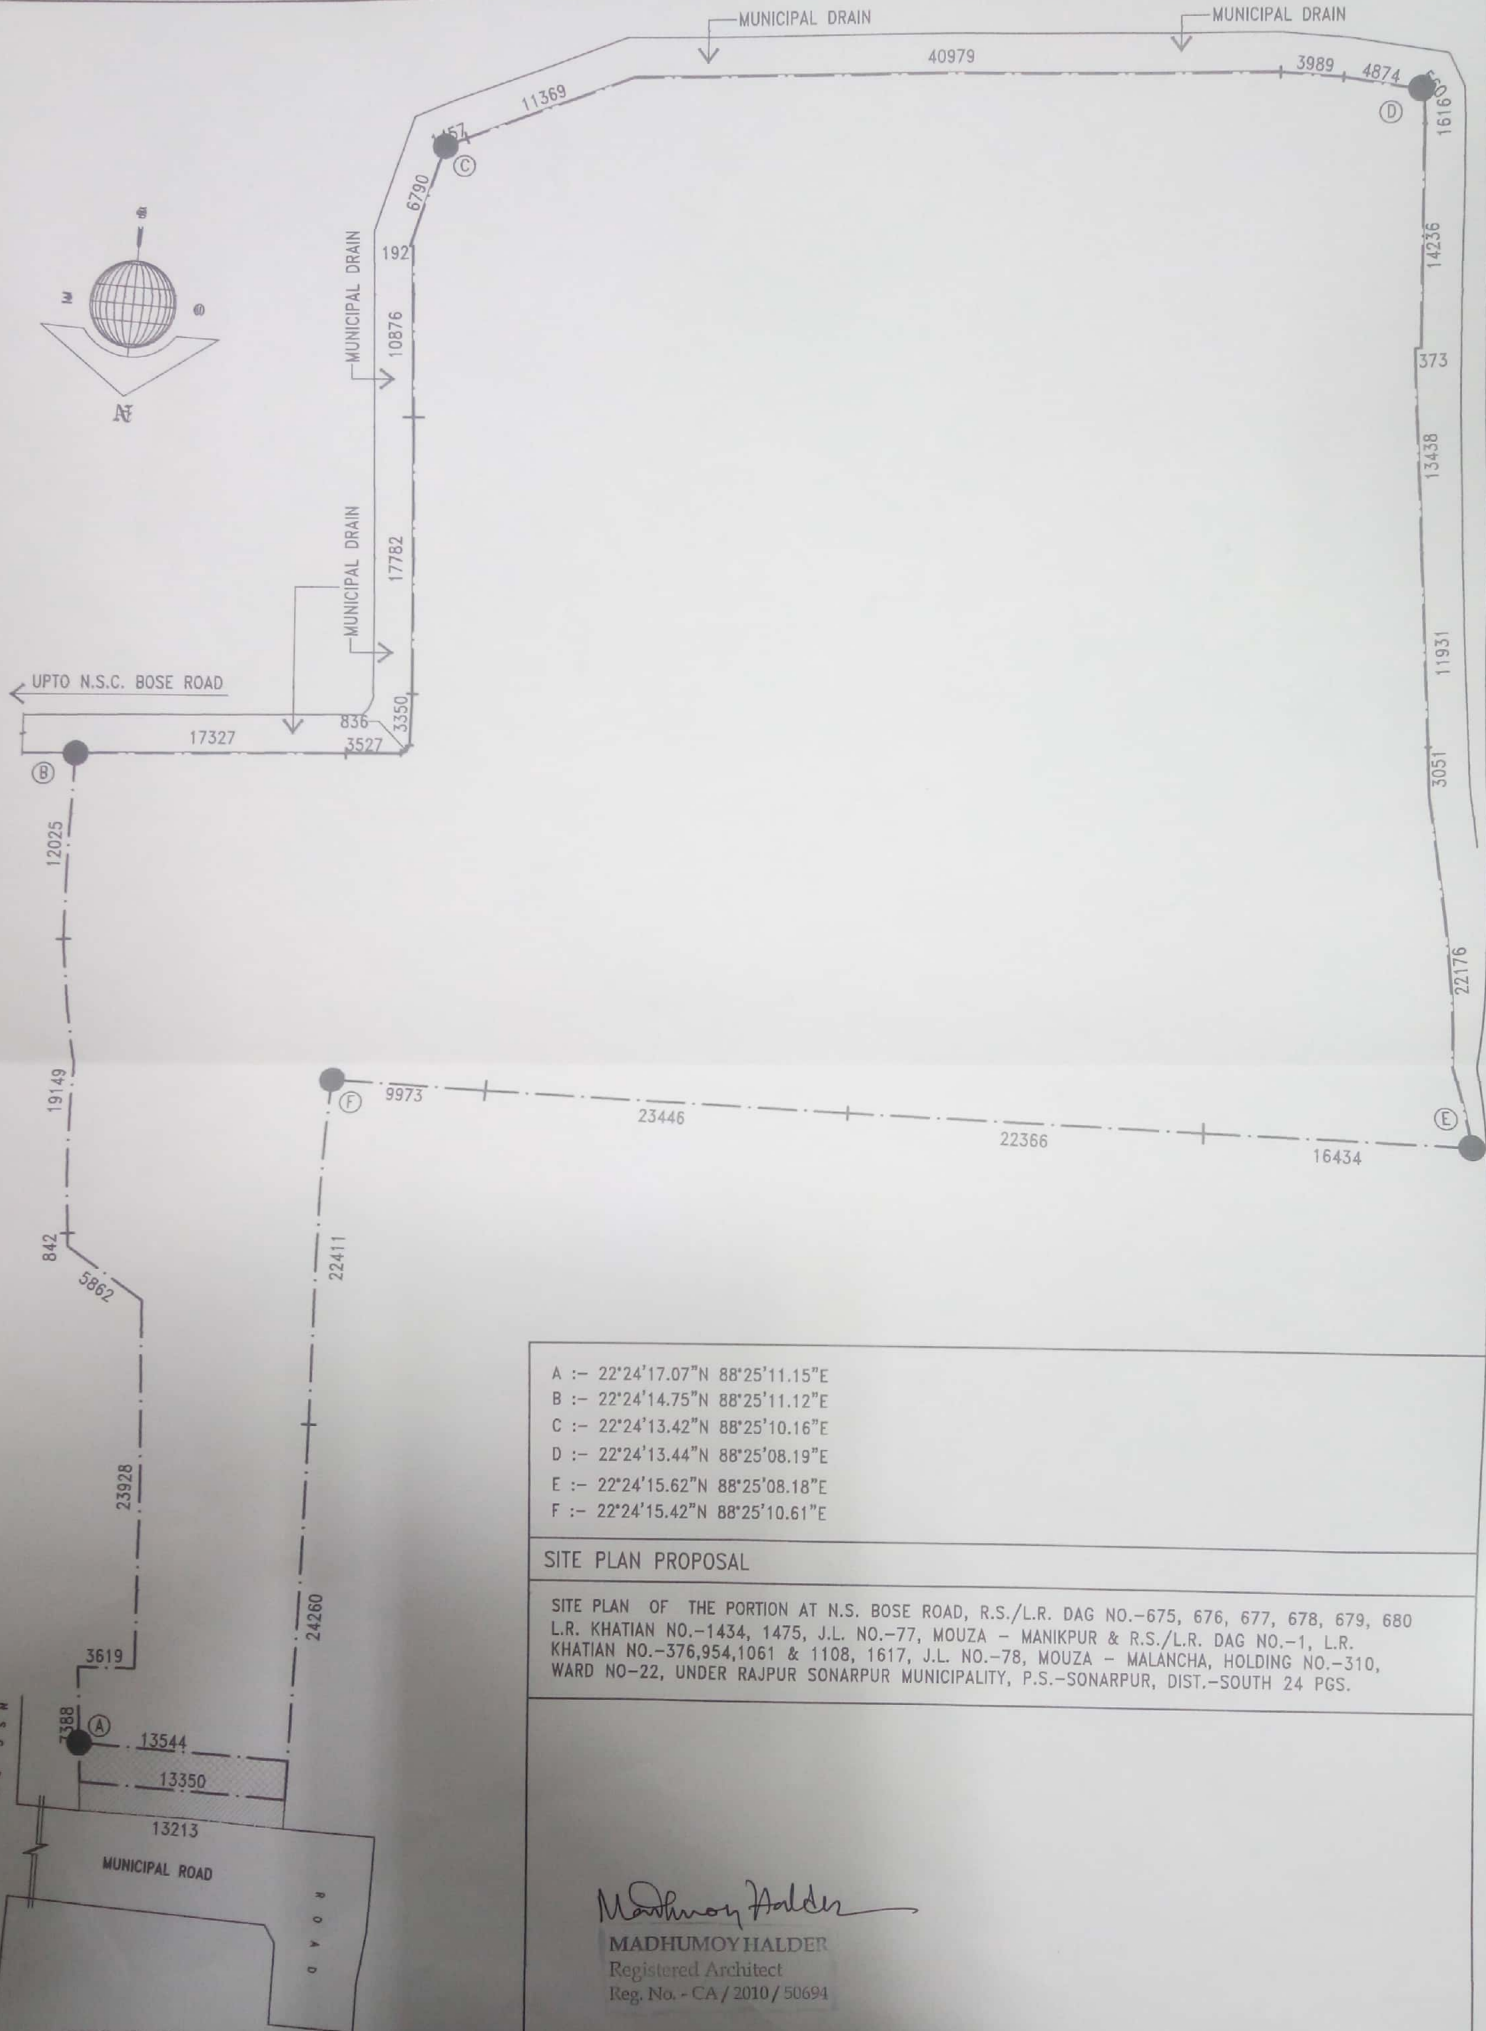


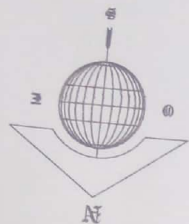

- A :- 22°24'17.07"N 88°25'11.15"E
- B :- 22°24'14.75"N 88°25'11.12"E
- C :- 22°24'13.42"N 88°25'10.16"E
- D :- 22°24'13.44"N 88°25'08.19"E
- E :- 22°24'15.62"N 88°25'08.18"E
- F :- 22°24'15.42"N 88°25'10.61"E

SITE PLAN PROPOSAL

SITE PLAN OF THE PORTION AT N.S. BOSE ROAD, R.S./L.R. DAG NO.-675, 676, 677, 678, 679, 680 L.R. KHATIAN NO.-1434, 1475, J.L. NO.-77, MOUZA - MANIKPUR & R.S./L.R. DAG NO.-1, L.R. KHATIAN NO.-376,954,1061 & 1108, 1617, J.L. NO.-78, MOUZA - MALANCHA, HOLDING NO.-310, WARD NO.-22, UNDER RAJPUR SONARPUR MUNICIPALITY, P.S.-SONARPUR, DIST.-SOUTH 24 PGS.

Madhumoy Halder
MADHUMOY HALDER
 Registered Architect
 Reg. No. - CA/2010/50694

SITE PLAN
 SCALE-1:300