


NORTH

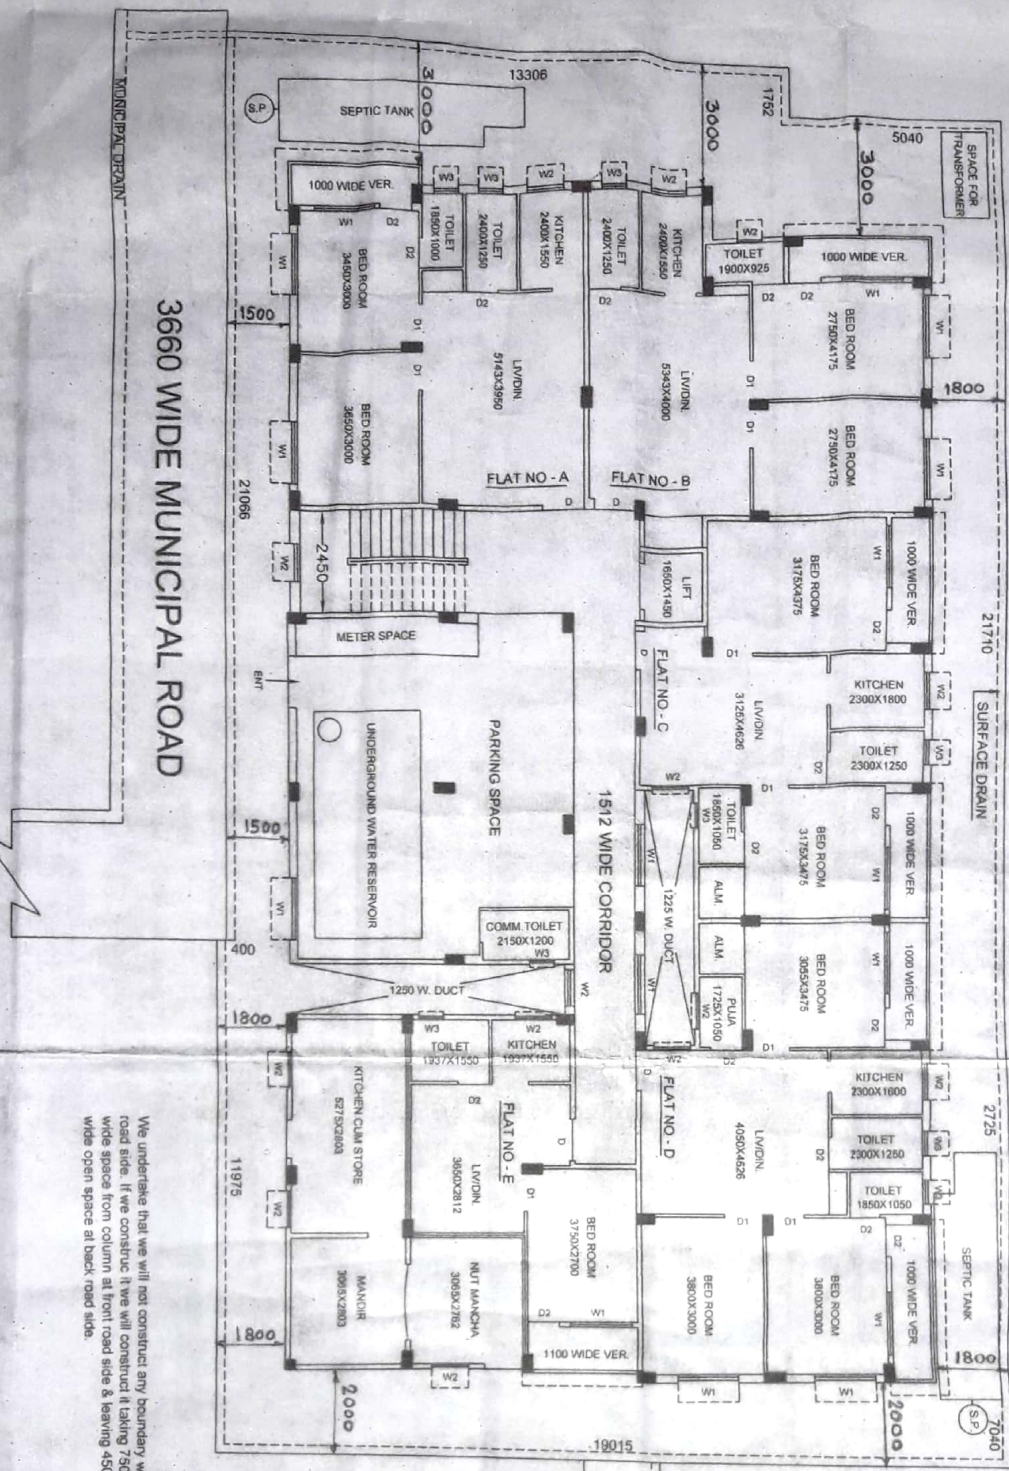

GROUND FLOOR PLAN



We undertake that we will not construct any boundary wall at road side. If we construct it we will construct it taking 750 mm wide space from column at front road side & leaving 450 mm wide open space at back road side.

3660 WIDE MUNICIPAL ROAD

3050 WIDE ROAD

4200 WIDE CHOWDHURY PARA ROAD

PASSAGE