


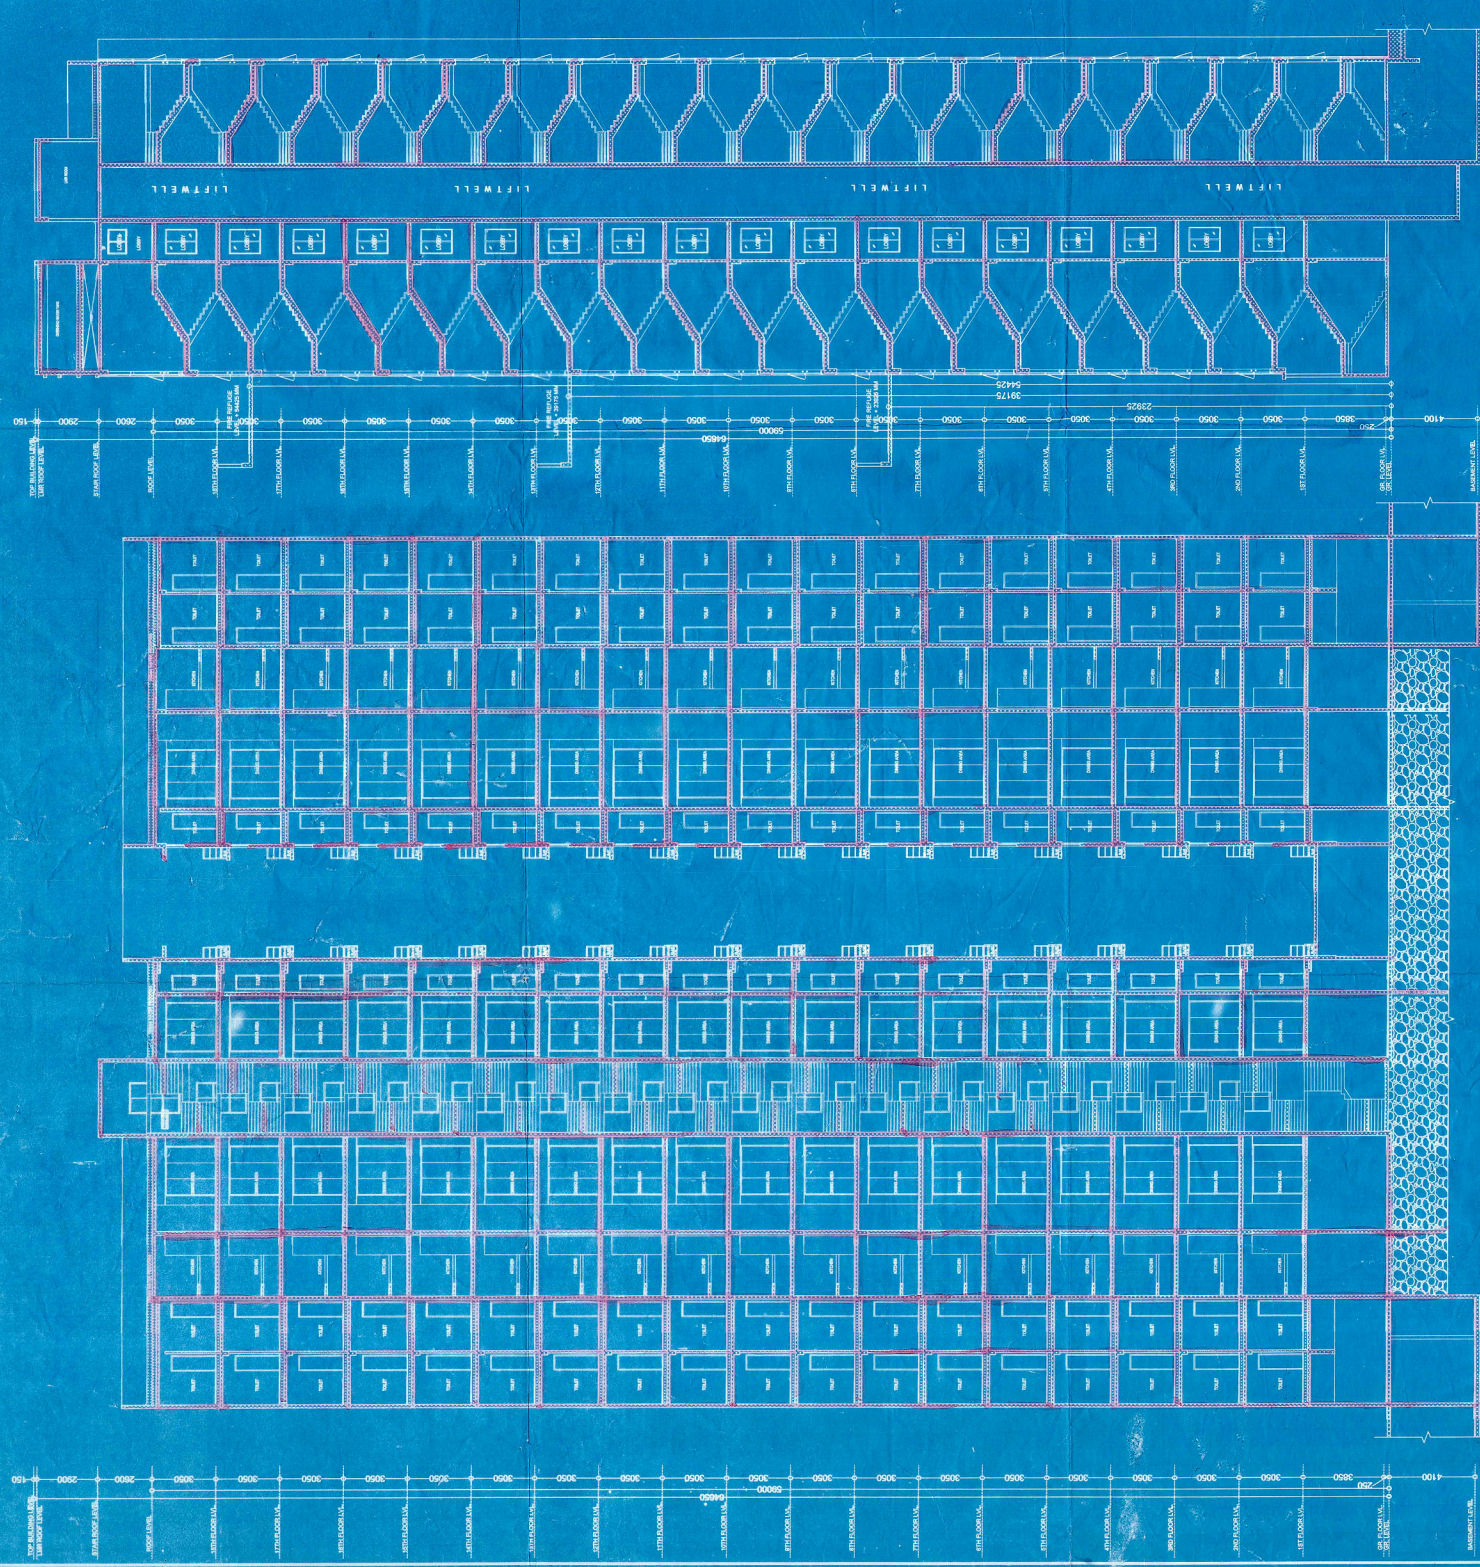

SECTION-00
SCALE- 1:100

SECTION-RR
SCALE- 1:100

DECLARATION OF REVIEWER :	DECLARATION OF OWNER :	DECLARATION OF STRUCTURAL ENGINEER :	PROJECT :
I HAVE CHECKED THE STRUCTURAL CALCULATIONS MADE BY MR. CHANDI AND CERTIFIED THAT IT IS SAFE AND STABLE IN ALL RESPECTS. I HAVE ALSO CHECKED THE CALCULATION IS FOUND CORRECT AND STRUCTURE IS SAFE AND STABLE IN ALL RESPECT.	1. I SMALL ENGAGE ARCHITECT & E&E DURING CONSTRUCTION 2. I ASSURE THAT ALL GUIDELINES DIRECTED BY V.B.E.S. & V.B. 3. I POLLUTION CENTRAL BOARD AND 4. I NO CONSTRUCTION WILL BE MADE IN THE WATER BODY 5. THE DOCUMENTS SUBMITTED ARE TRUE AND CORRECT 6. I WILL REMOVE THE SANCTION PLAN DOCUMENT IN FOUND F&C AUTHORITY	THE STRUCUTURAL DESIGN DRAWINGS OF BOTH FOUNDATION AND SUPERSTRUCTURE HAS BEEN MADE BY ME AND I HAVE CHECKED IT IS SAFE AND STABLE IN ALL RESPECTS. THE ABOVE CALCULATION HAVE BEEN BASED ON SOIL TEST REPORT DONE BY G. JAGHUSIDAN NAYAK, C.E. TESTING COMPANY PVT. LTD. 124K NO.3 COBSE ROAD, KOLKATA-700 002	85-GG-14 HINDU & M. VBS STORIED RESIDENTIAL BUILDINGS WITH B-G-G-14 PERMIT NO. 20-141-30224, DATED-03-09-2014, AT PREMISES STOPPED CLUB BUILDING, ROAD, KOI KATA-700 008, W-122, B-XIII, UNDER KOLKATA MUNICIPAL CORPORATION.
MS. JITA SARKAR ARCHT. & E&E 20/01/2015 www.sankarshin.in		 CHANDI PRASAD KANBIA REG. NO. 12420 B-122, B-XIII	TITLE : WING- 9
			SECTION- QQ & SECTION- RR
			DATE NO. CA/30
			REVISION NO.
			SCALE
			As mentioned
			CHECK BY
			Mounid
			CHECKED
			Swadip
			DATE
			19-09-2015
			SANON SUNIL & ASSOCIATES (P) LTD.
			5, SUSHEEL STREET, VOLKARA-700 071
			PHONE-91-93-22264579, 222720060, 22272059;
			FAX-91-6917 www.sankarshin.com