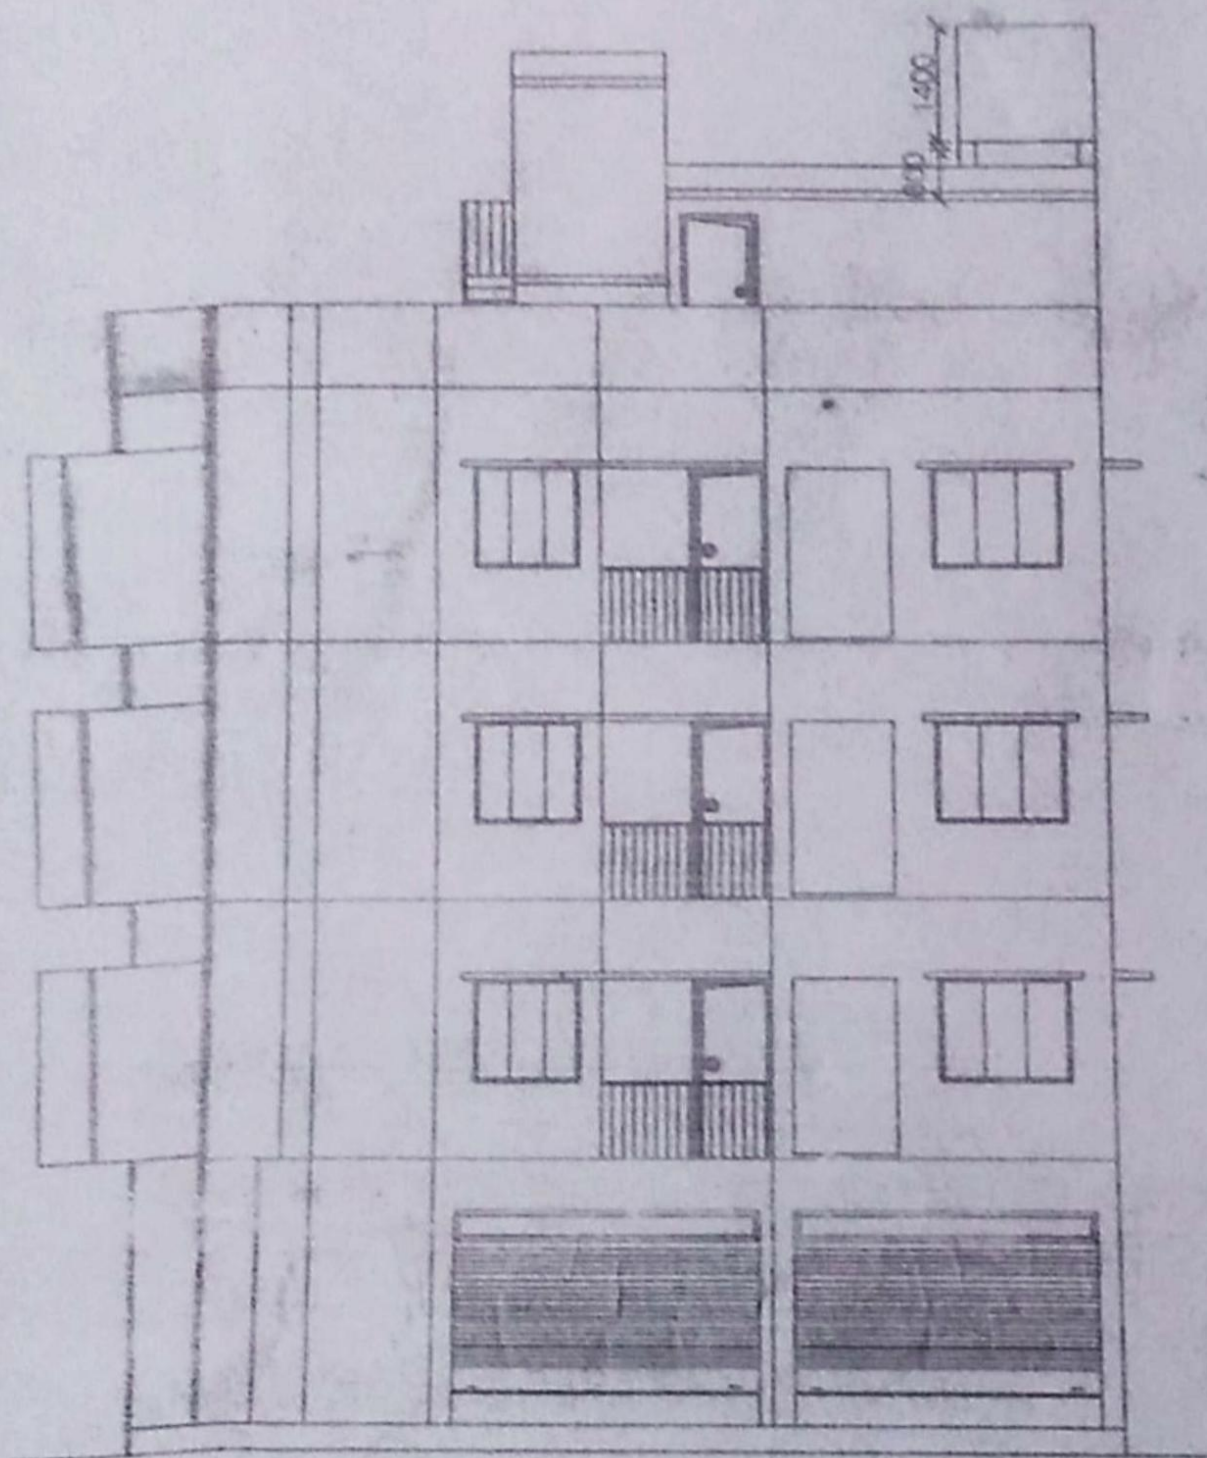
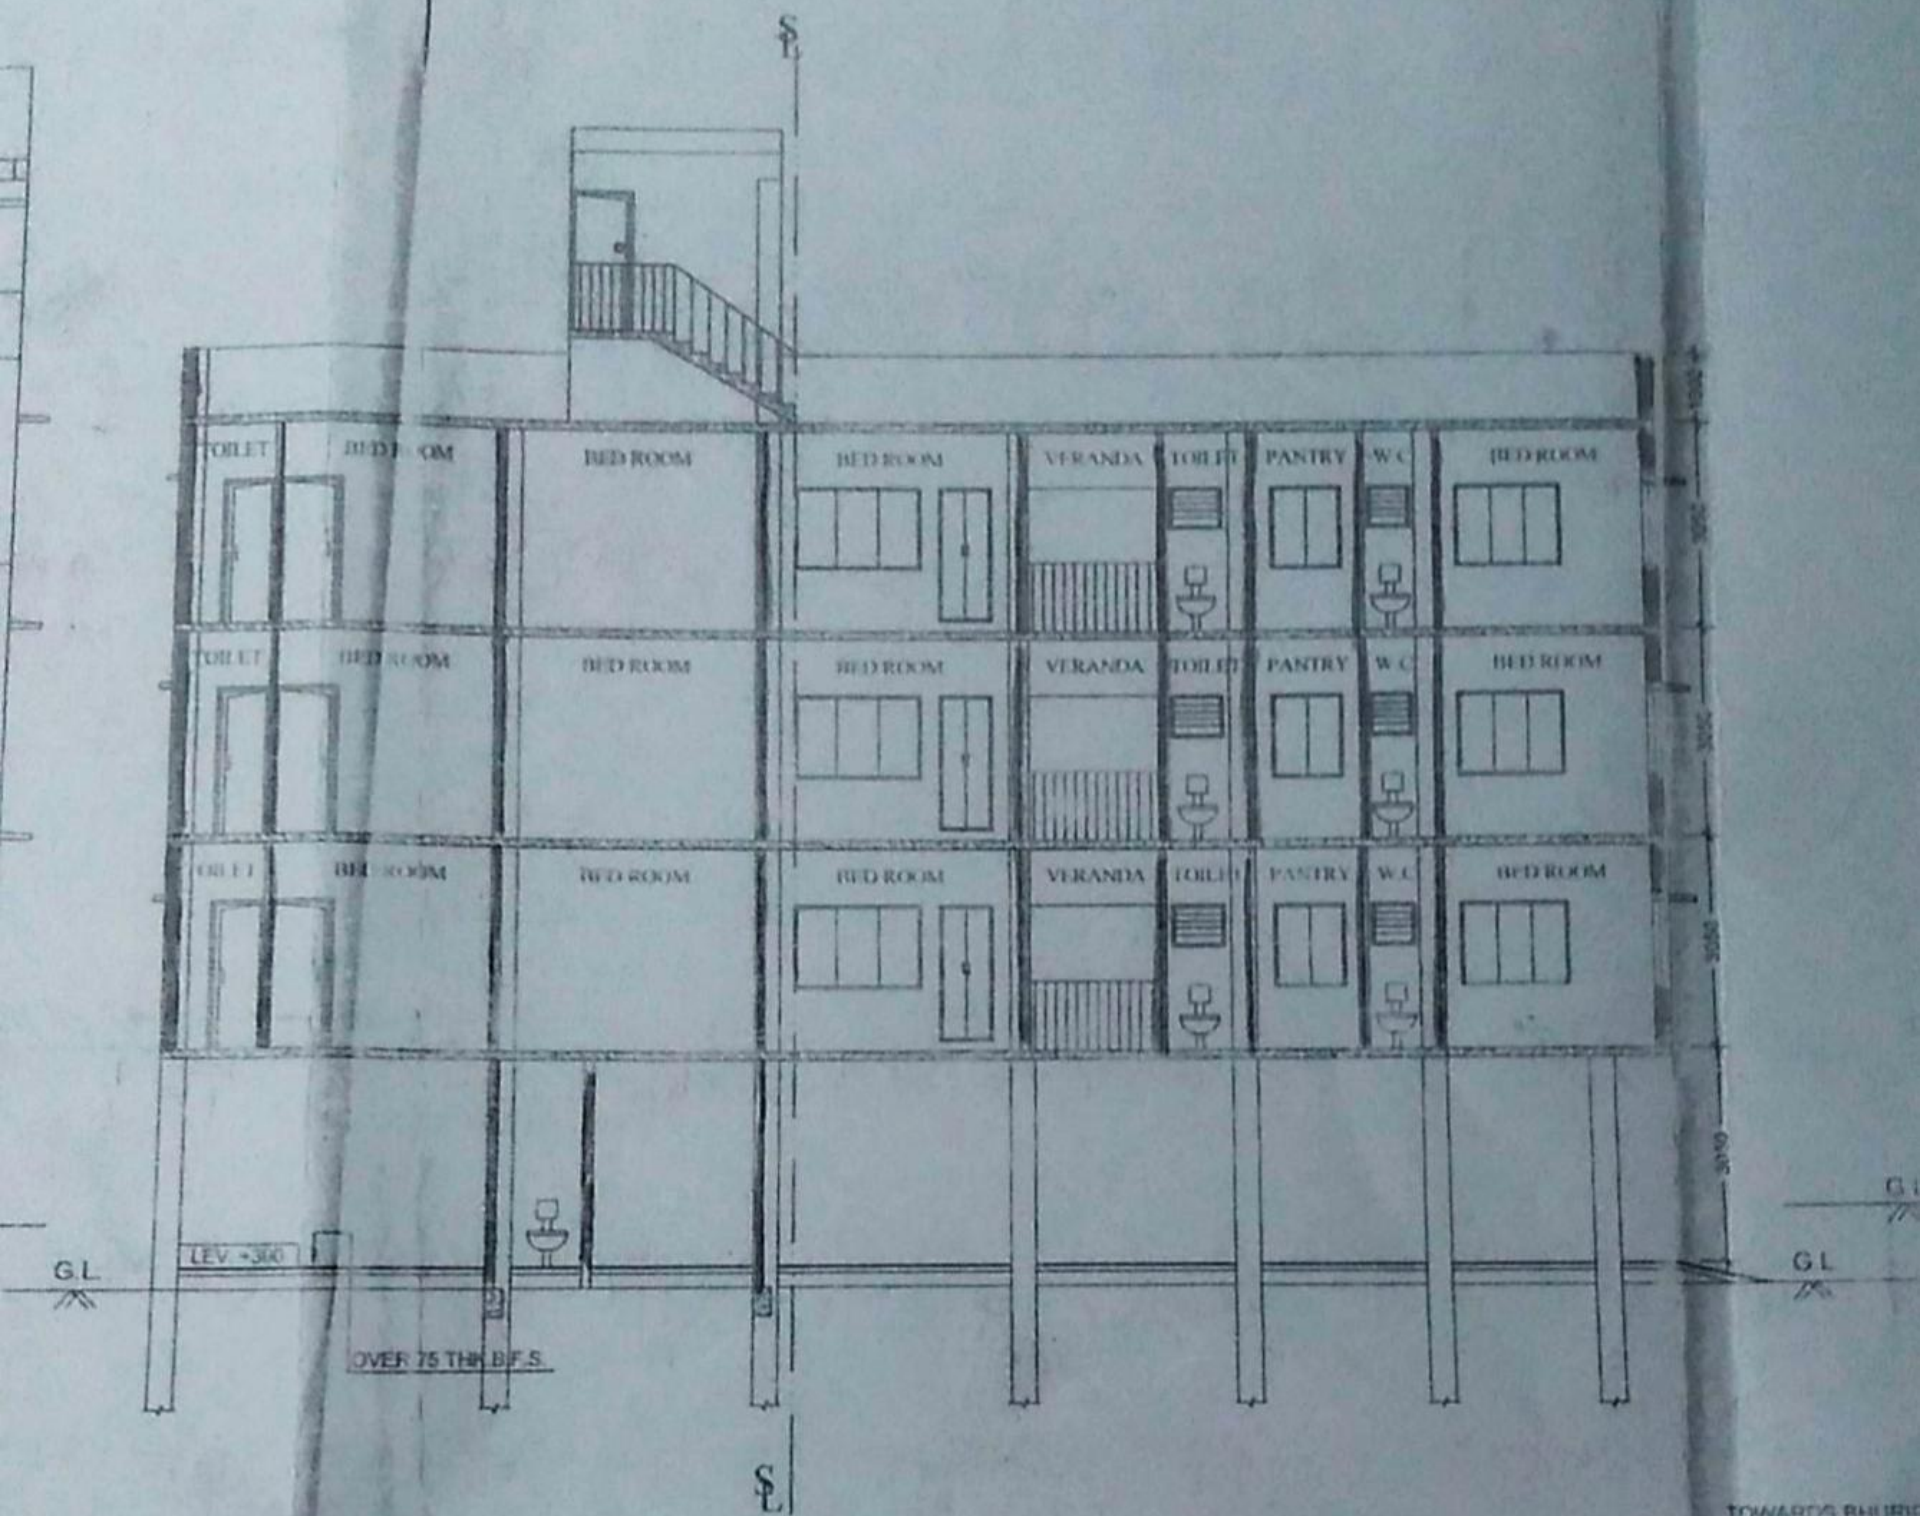
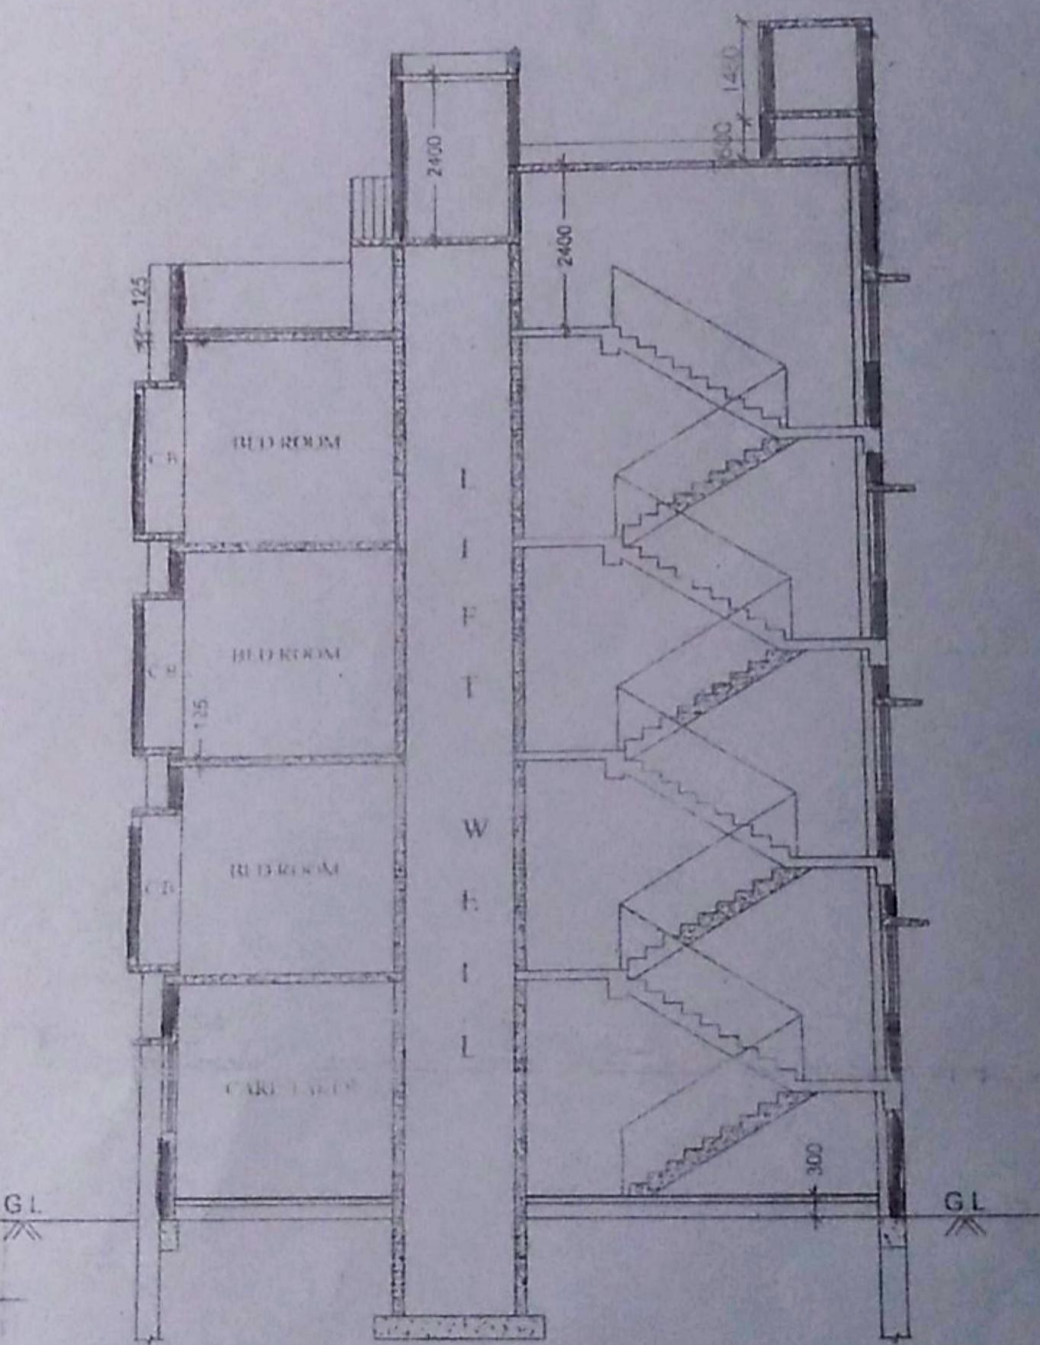




FRONT ELEVATION





SECTION ON A-A

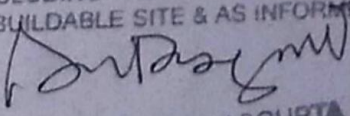
**PLAN FOR PROPOSED (G + III) STORIED
RESIDENTIAL BUILDING OF MR. DEBASIS
CHAKRABORTY AT DAG NO.- R.S. 505,503,1043;
KHATIAN NO.- R.S. 2154,2155,2394, J.I. NO.- 55;
MOUZA - RAJPUR; HOLDING NO.- 57,
P.L. CHAKRABORTY ROAD; WARD NO.- 16 UNDER
RAJPUR - SONARPUR MUNICIPALITY; P.S. -
SONARPUR; DIST.- 24 PARGANAS (S).**

NOTES & SPECIFICATION :-

1. ALL DIMENTION AREA IN MM. UNLESS OTHERWISE STATED
2. DEPTH OF SEPTIC TANK WILL NOT EXCEED THE DEPTH OF FOUNDATION OF THE BUILDING
3. ALL EXTERNA WALLS AREA 200 mm. THK. CONSTRUCTED WITH CEMENT SAND MORTAR 1:6 &
INTERNAL WALLS ARE 125/75THK WITH 1:4 CEMENT SAND MORTAR.
4. REINFORCEMENT CEMENT CONC. WORK WITH CEMENT SAND STONE CHIPS (1:2:4)
5. GRADE OF CONCRETE - M 20 AND GRADE OF STEEL - Fe 500
6. PLASTERING WITH CEMENT SAND MORTER 1:4 FOR R.C.C. WORK & 1:6 FOR BRICK WORK
7. PLAIN CEMENT CONC. WITH SAND CEMENT & JHAMA KHOA (1:3:6)
8. ALL PROJECTED CHAJJA ARE 450 WIDE.

DECLARATION OF E. B. A./E.B.S

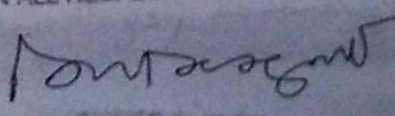
IT IS CERTIFIED THAT THE BUILDING PLAN HAS BEEN DRAWN UP AS PER PROVISION OF
R.S.M. BUILDING RULES 2009 AS AMMENDED FROM TIME TO TIME & THAT THE SITE
CONDITION INCLUDING THE WIDTH OF ABUTTING ROAD CONFORM WITH THE PLAN &
THAT IT IS A BUILDABLE SITE & AS INFORMED BY THE OWNER NOT A TANK OR FILLED
UP TANK.


DEBKUMAR DASGUPTA
EBS No.- 887 / RJPSON / EBS-4
of Rajpur - Sonarpur Municipality

SIGNATURE OF E. B. A./E.B.S

DECLARATION OF STRUCTURAL ENGG.

THE STRUCTURAL DESIGN & DRAWING OF BOTH FOUNDATION & SUPER STRUCTURE OF
THE BUILDING HAS BEEN MADE BY ME CONSIDERING ALL POSSIBLE LOADS INCLUDING
EARTHQUAKE LOAD AS PER THE NATIONAL BUILDING CODE OF INDIA & CERTIFIED
THAT IT IS SAFE & STABLE IN ALL RESPECT


DEB KUMAR DASGUPTA
E. S. E. No.- 006 of
Rajpur-Sonarpur Municipality

Debaris Chakrabarty
SIGNATURE OF OWNER

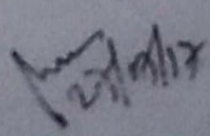
SPACE FOR OFFICE USE ONLY.



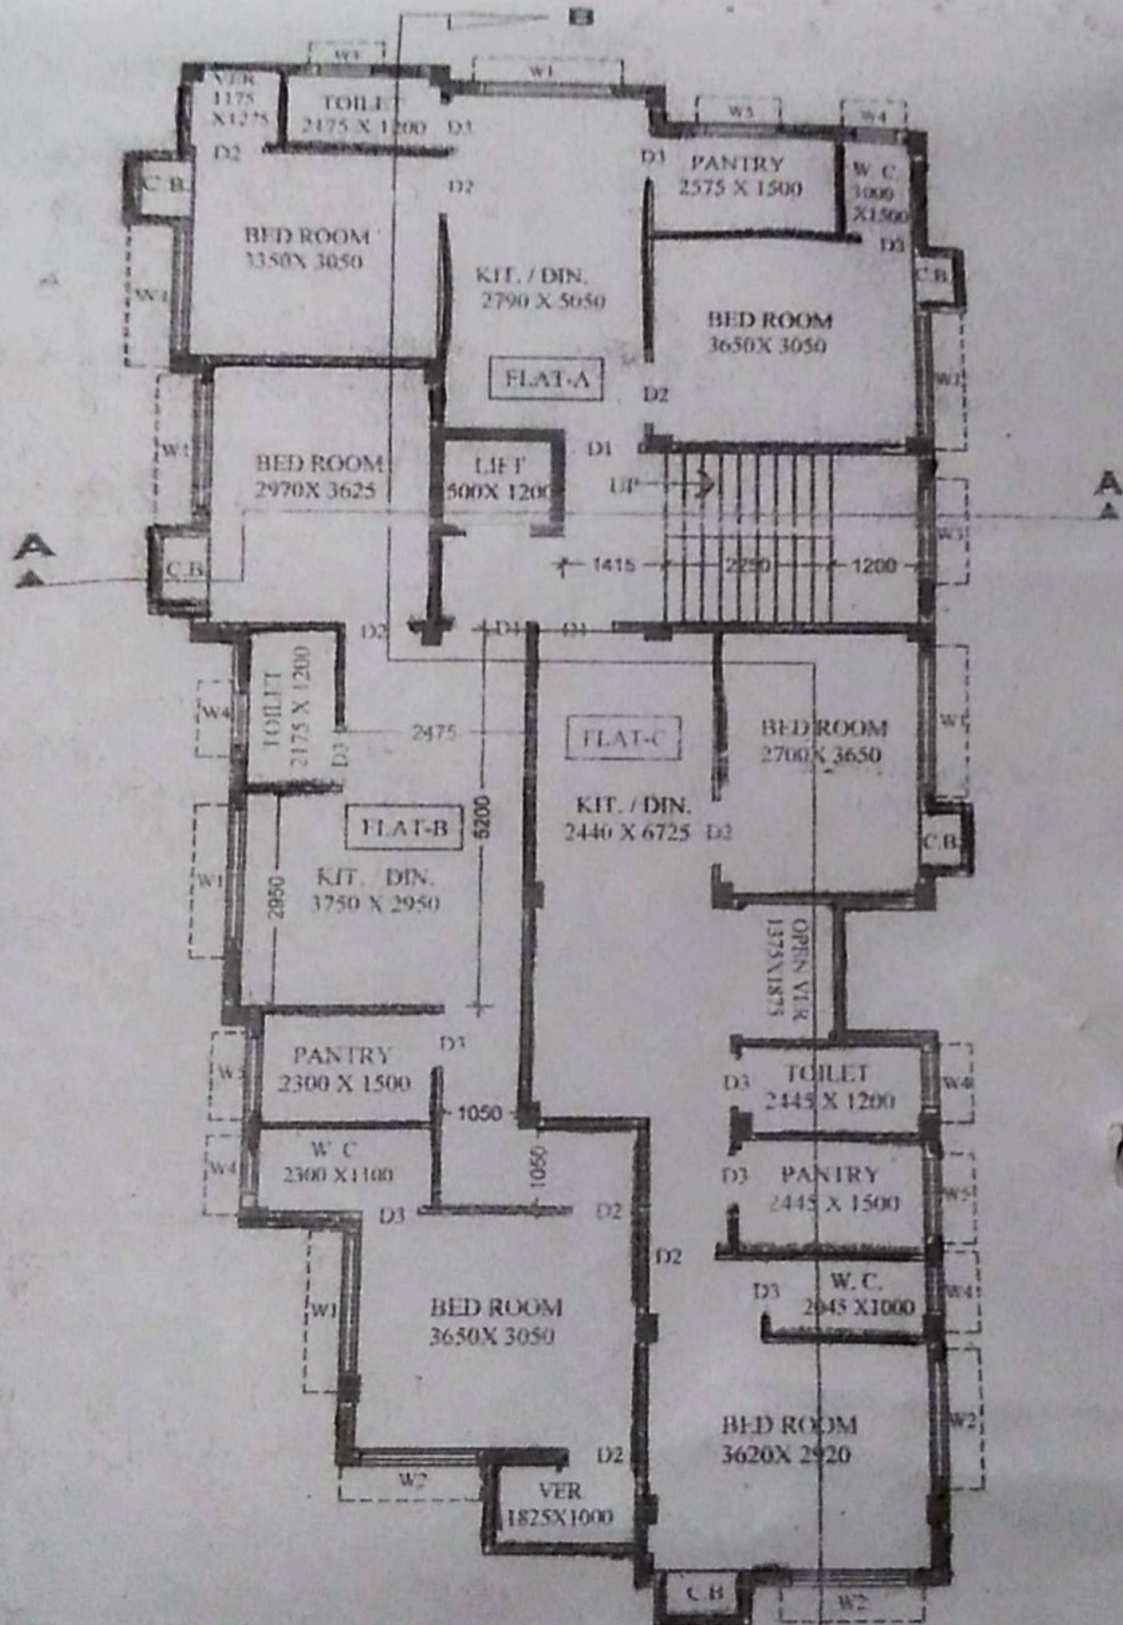
APPROVED

Plan No. 118/CB/16/38 Dated 28/07/2017

Valid Upto 28/07/2022

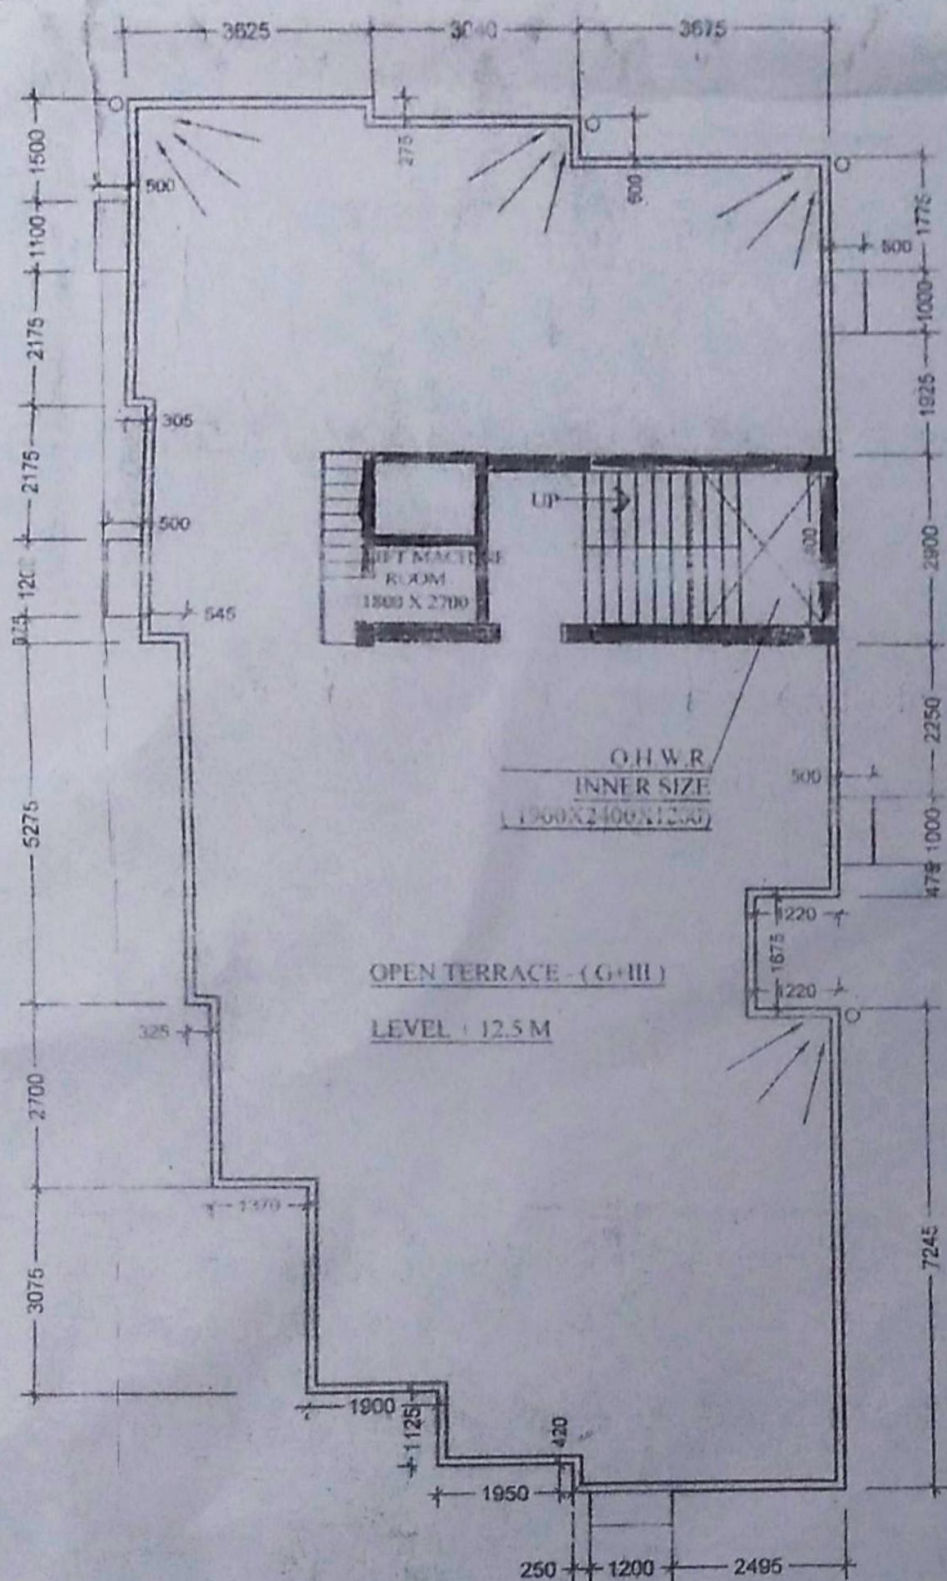

Partha Gupta
Municipal Engineer
RAJPUR-SONARPUR MUNICIPALITY

Dr. Palash Das
Chairman



TYPICAL (1ST, 2ND & 3RD) FLOOR PLAN

SCALE - 1 : 100.

KEY
NOT**ROOF PLAN**

SCALE - 1 : 100.

SECTION ON A-A

SCHEDULE OF DOORS & WINDOWS

DOOR MKD	SIZE (mm x mm)	WINDOW	SIZE (mm x mm)
D1	1200 X 2100	W1	1800 X 1200
D2	800 X 2100	W2	1500 X 1200
D3	750 X 2100	W3	1200 X 1200
		W4	750 X 800
		W5	1000 X 1200

(N)

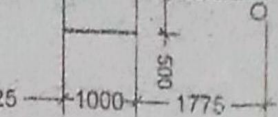


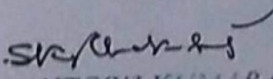
TOWARDS RAJPUH
EAST ALA HORE
AGHORE SAPANI
TOWARDS SONARPUR

TOWARDS BHURIPUR

SITE

KEY PLAN
NOT TO SCALE

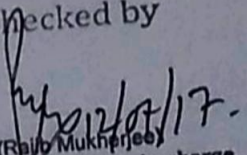



DR. SANTOSH KUMAR CHAKRABORTY
B.C.E., ME. (Soil Roorkee)
P.H.D (Foundation Engineering)
I.S.T.E., I.G.S., I.S.M.F.E (London)
✓ Consulting Geotechnical Engineering

SIGNATURE OF GEO-TECH.

APPROVAL OF S. A. E.

Checked by


(Rajib Mukherjee)
Local Office Engineer-in-charge.
RAJPUR-SONARPUR MUNICIPALITY.