

REF:-PREMISES NO:-63A, SHYAMPUKUR STREET, KOLKATA-700004. IN WARD NO-10, BOROUGH-II, WITHIN THE KOLKATA MUNICIPAL CORPORATION.

FLOOR CARPET AREA CALCULATION

FLAT NO-1A, 3A, 4A.

1. BED ROOM $\Rightarrow 3.300 \times 3.075 = 10.147$ SQ.M.
- 2) BED ROOM $\Rightarrow 3.250 \times 2.975 = 9.668$ SQ.M.
- 3) KITCHEN $\Rightarrow 3.000 \times 1.500 = 4.500$ SQ.M.
- 4) TOILET $\Rightarrow 1.525 \times 1.800 = 2.745$ SQ.M.
- 5) W.C. $\Rightarrow 1.525 \times 1.200 = 1.830$ SQ.M.
- 6) DRAW/DINING $\Rightarrow 4.450 \times 2.725 = 12.126$ SQ.M.
- 7) LOBBY $\Rightarrow 1.750 \times 1.500 = 2.625$ SQ.M.

TOTAL CARPET AREA $= 43.641$ SQ.M.

- 8) VERANDHA $\Rightarrow 3.150 \times 1.000 = 3.150$ SQ.M.


FLAT NO-1B, 3B, 4B.

1. BED ROOM $\Rightarrow (2.875 \times 1.000) + (3.050 \times 2.075) = 9.203$ SQ.M.
2. BED ROOM $\Rightarrow (2.875 \times 1.000) + (3.050 \times 2.075) = 9.203$ SQ.M.
- 3) KITCHEN $\Rightarrow 3.075 \times 1.500 = 4.612$ SQ.M.
- 4) TOILET $\Rightarrow 2.200 \times 1.200 = 2.640$ SQ.M.
- 5) TOILET $\Rightarrow 1.900 \times 1.675 = 3.182$ SQ.M.
- 6) DRAW/DINING $\Rightarrow 3.025 \times 2.075 = 6.276$ SQ.M.
- 7) LOBBY $\Rightarrow (1.300 \times 2.850) + (0.875 \times 1.275) = 4.820$ SQ.M.

TOTAL CARPET AREA $= 39.936$ SQ.M.

- 8) VERANDHA $\Rightarrow 3.025 \times 1.000 = 3.025$ SQ.M.

PROPOSED FIRST, THIRD & FOURTH FLOOR PLAN

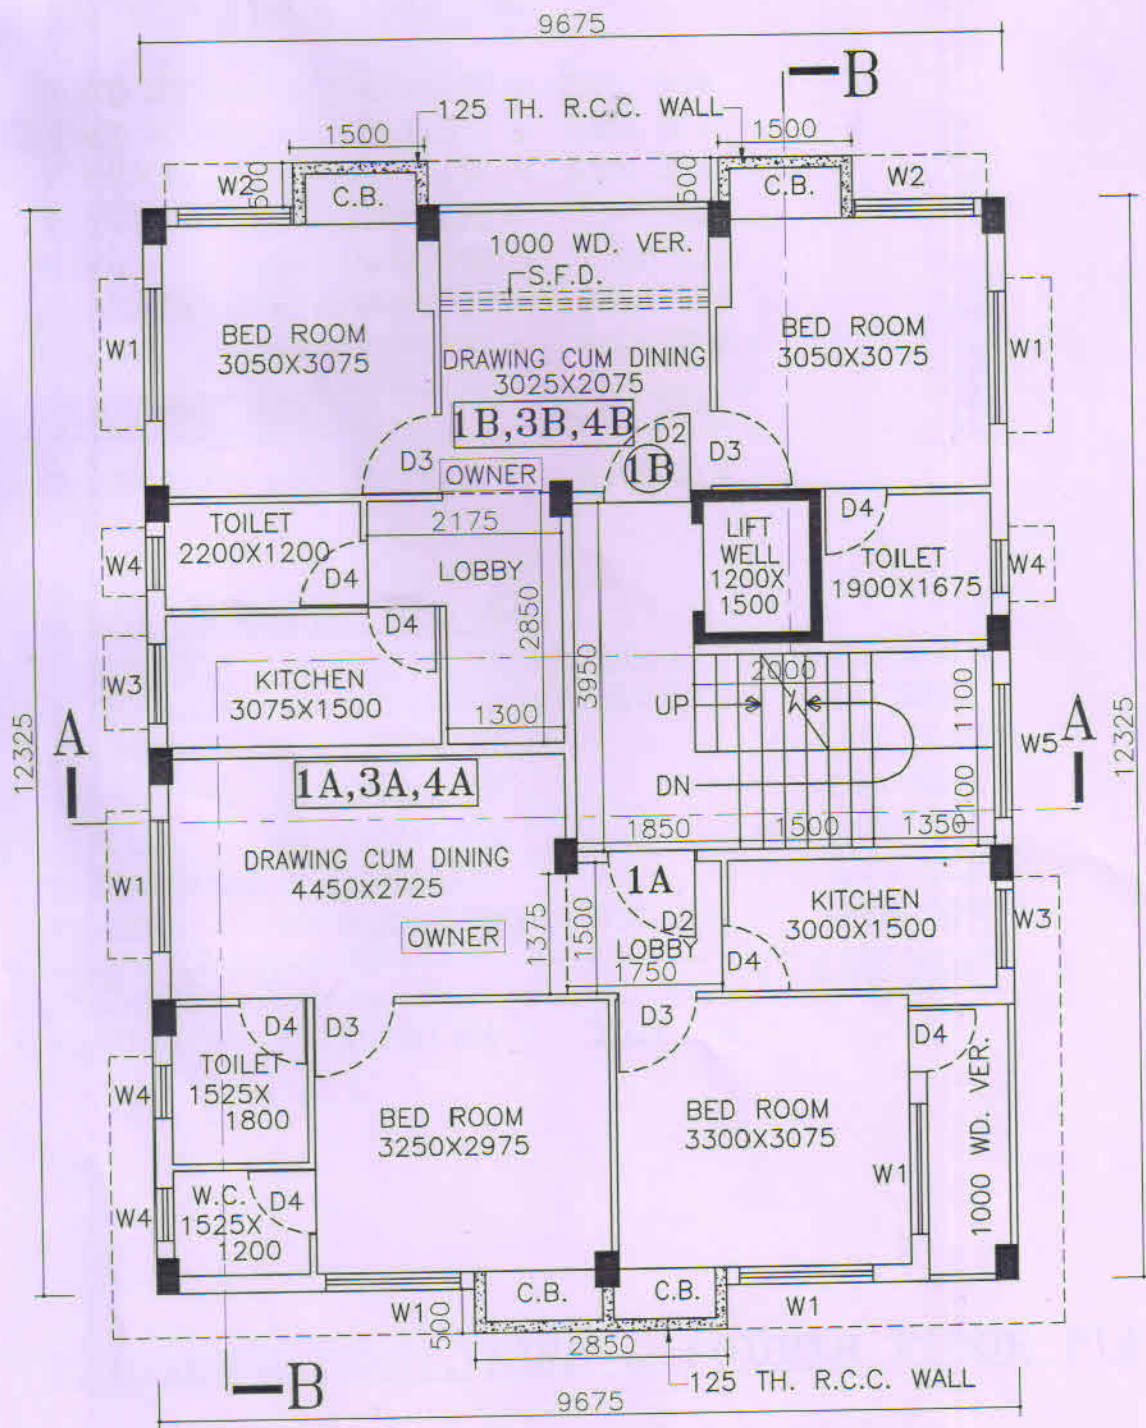

PROPOSED FIRST, THIRD & FOURTH FLOOR PLAN