


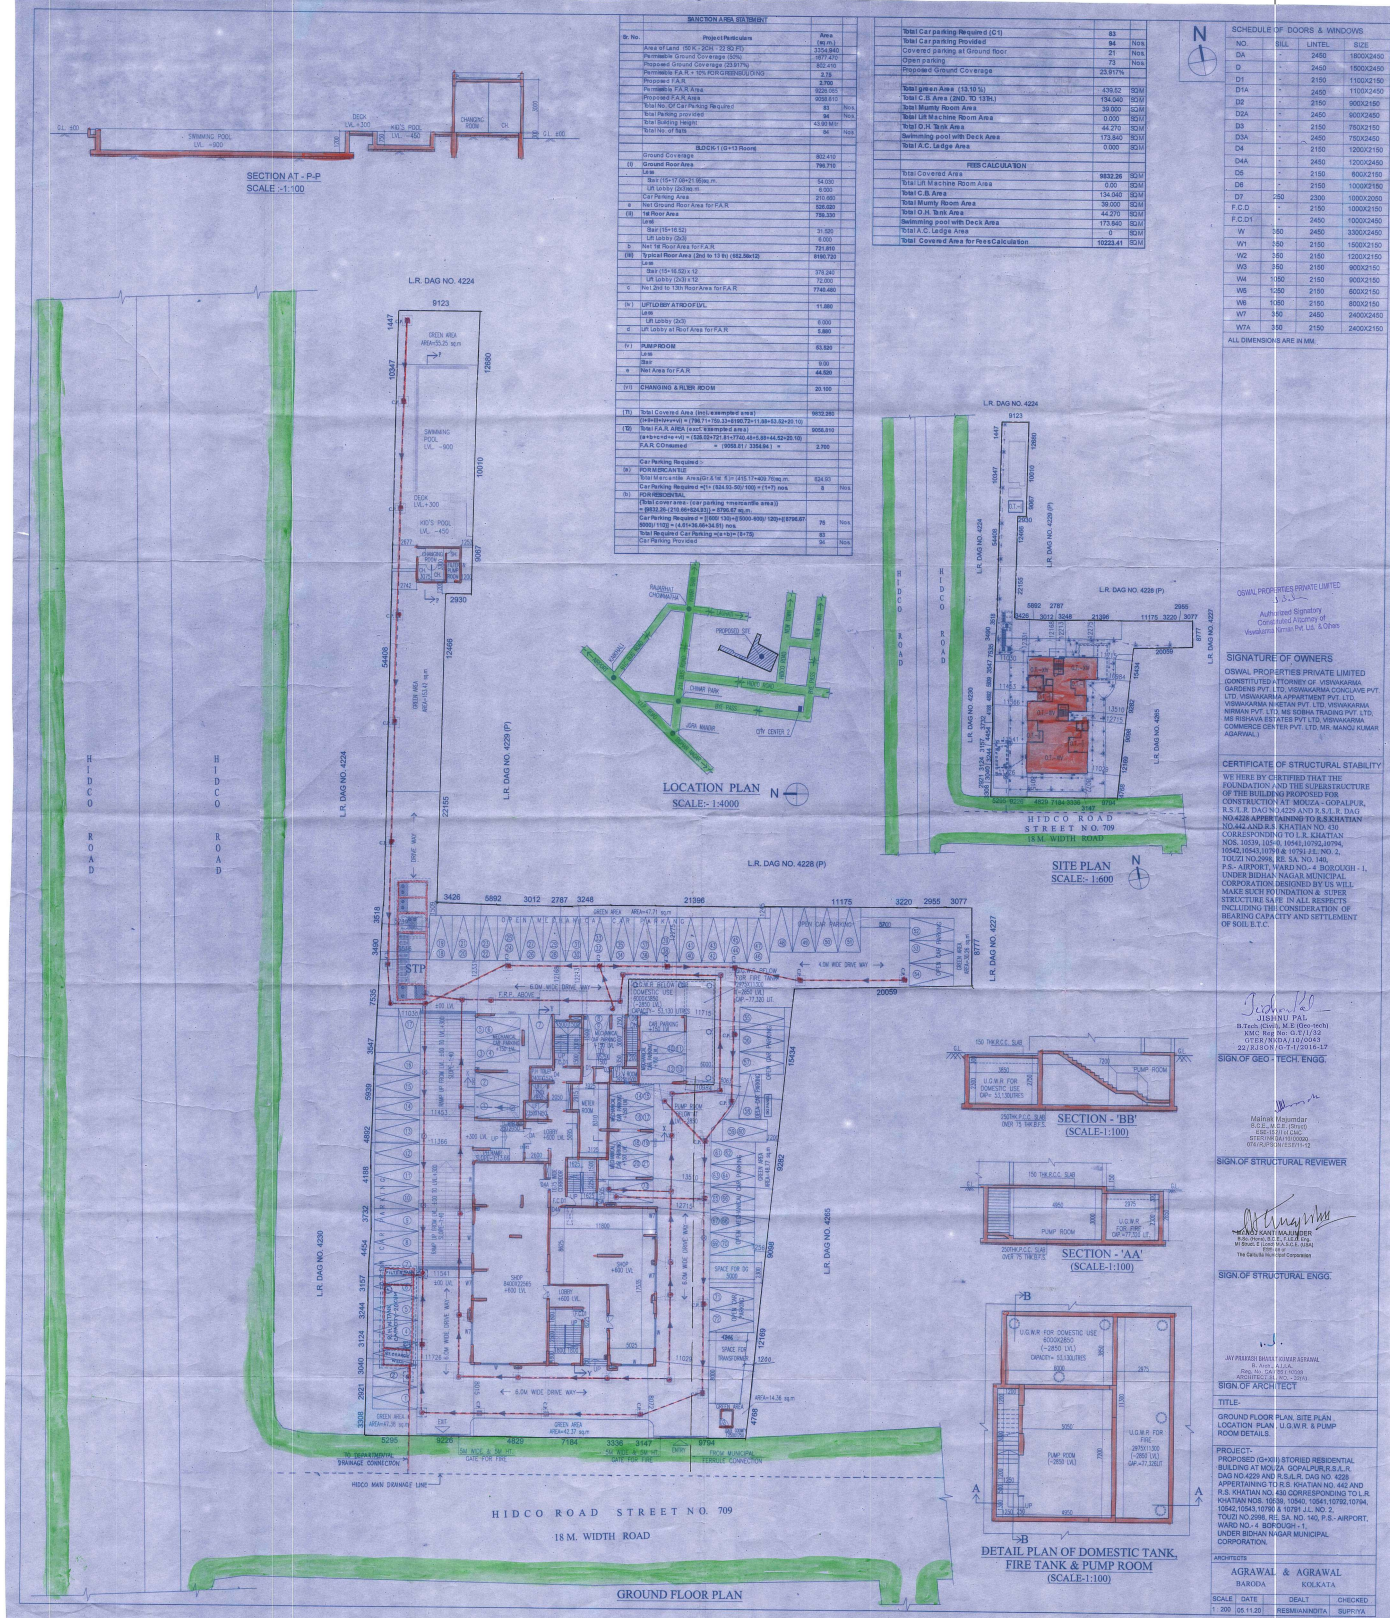

ARCHITECTS	

AGRAWAL & AGRAWA
BARODA KOLKATA

SCALE	DATE	DEALT
1 : 200	05.11.20	PERM/ANNUNTA

1	2	
---	---	---	---	---	---	---	---	---	----	----	-----

ANY DEVIATION SHALL
MEAN DEMOLITION

PARTY'S COPY

23-12-20
Executive Engineer
Building Plan
Bhavnagar Municipal Corporation

APPROVED
Lithamington Municipal Corporation
Pouso Bhawan, FD-415A, Section-III
Kolkata-700106
No. BMC/BN/RG
Date: _____

CHECKED BY *[Signature]*
Assistant Engineer

- 2) Effluent pipe for Birlachgar Municipal Corporation shall have to be observed carefully.
- 3) No wastage of water shall be made, check valve must be provided in groundwater pump to prevent backflow.
- 4) In no case water from main water pipe and the surface drainage should be connected to the house sewer directly or through any yard cully.
- 5) Floor draining internal sewer system and water supply lines have got to be separately sanctioned.
- 6) Before starting any construction it should be established that the site dimensions conform with the plans sanctioned and all the conditions as proposed in the plan shall be fulfilled.
- 7) Road and footpath shall not be encroached by changing of building materials, siting of wall or other obstruction.
- 8) Prior to commencement of construction Appendix-B shall have to be submitted.

During construction following measures are to be strictly taken to reduce the effects of dust pollution from building construction sites:

22-12-20
Executive Engineer
Building Plan
Bilaspur Municipal Corporation